


F.A.U. RTE.	SECTION	COUNTY	TOTAL SHEETS	SHEET NO.
9315	00-00032-00-RP	MONROE	49	25
STA.		TO STA.		
FED. ROAD DIST. NO.		ILLINOIS FED. AID PROJECT		
CONTRACT NO. 97264				

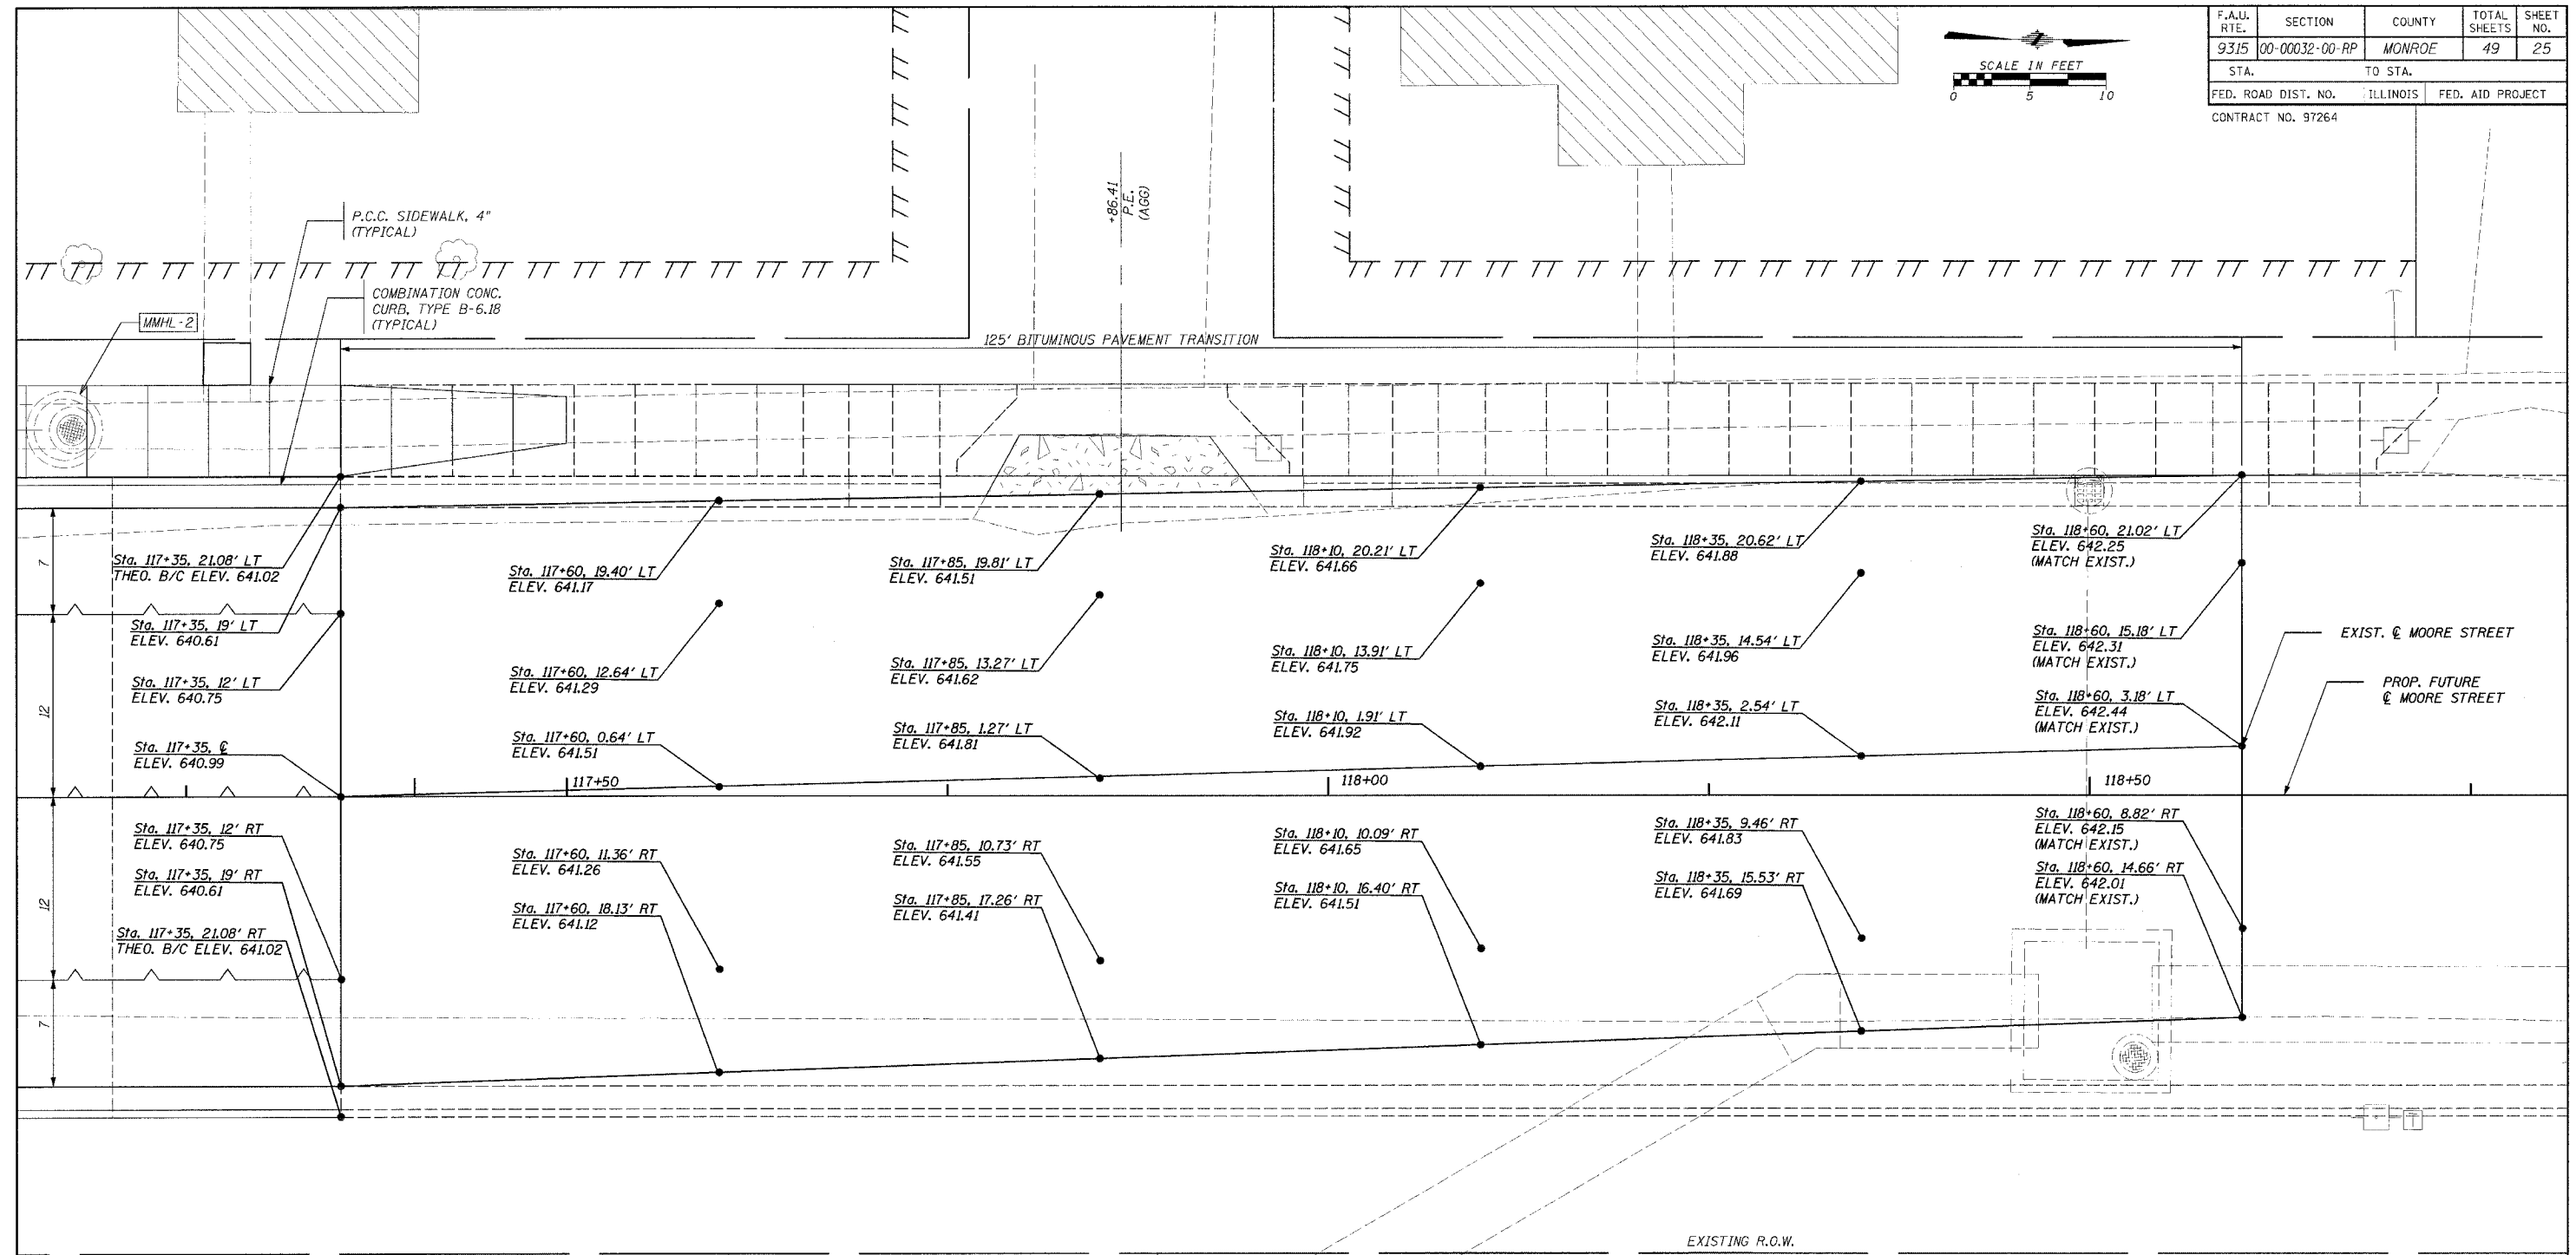

LEGEND	
---	SAWED JOINT WITH NO DOWEL OR TIE BAR PLACEMENT
---	SAWED CONTRACTION JOINT
---	SAWED LONGITUDINAL JOINT
---	EXPANSION JOINT
TTT	TEMPORARY CONSTRUCTION EASEMENT

ILLINOIS DEPARTMENT OF TRANSPORTATION
**TRANSITION
 DETAIL**
 MOORE STREET NORTH TIE-IN

SCALE _____ DRAWN BY _____
 DATE _____ CHECKED BY _____

CADD FILE: I:\690\FB\ITEM\690.DGN
 PLOTTED: 10/24/2005

H.M. & G. INC. 4690