
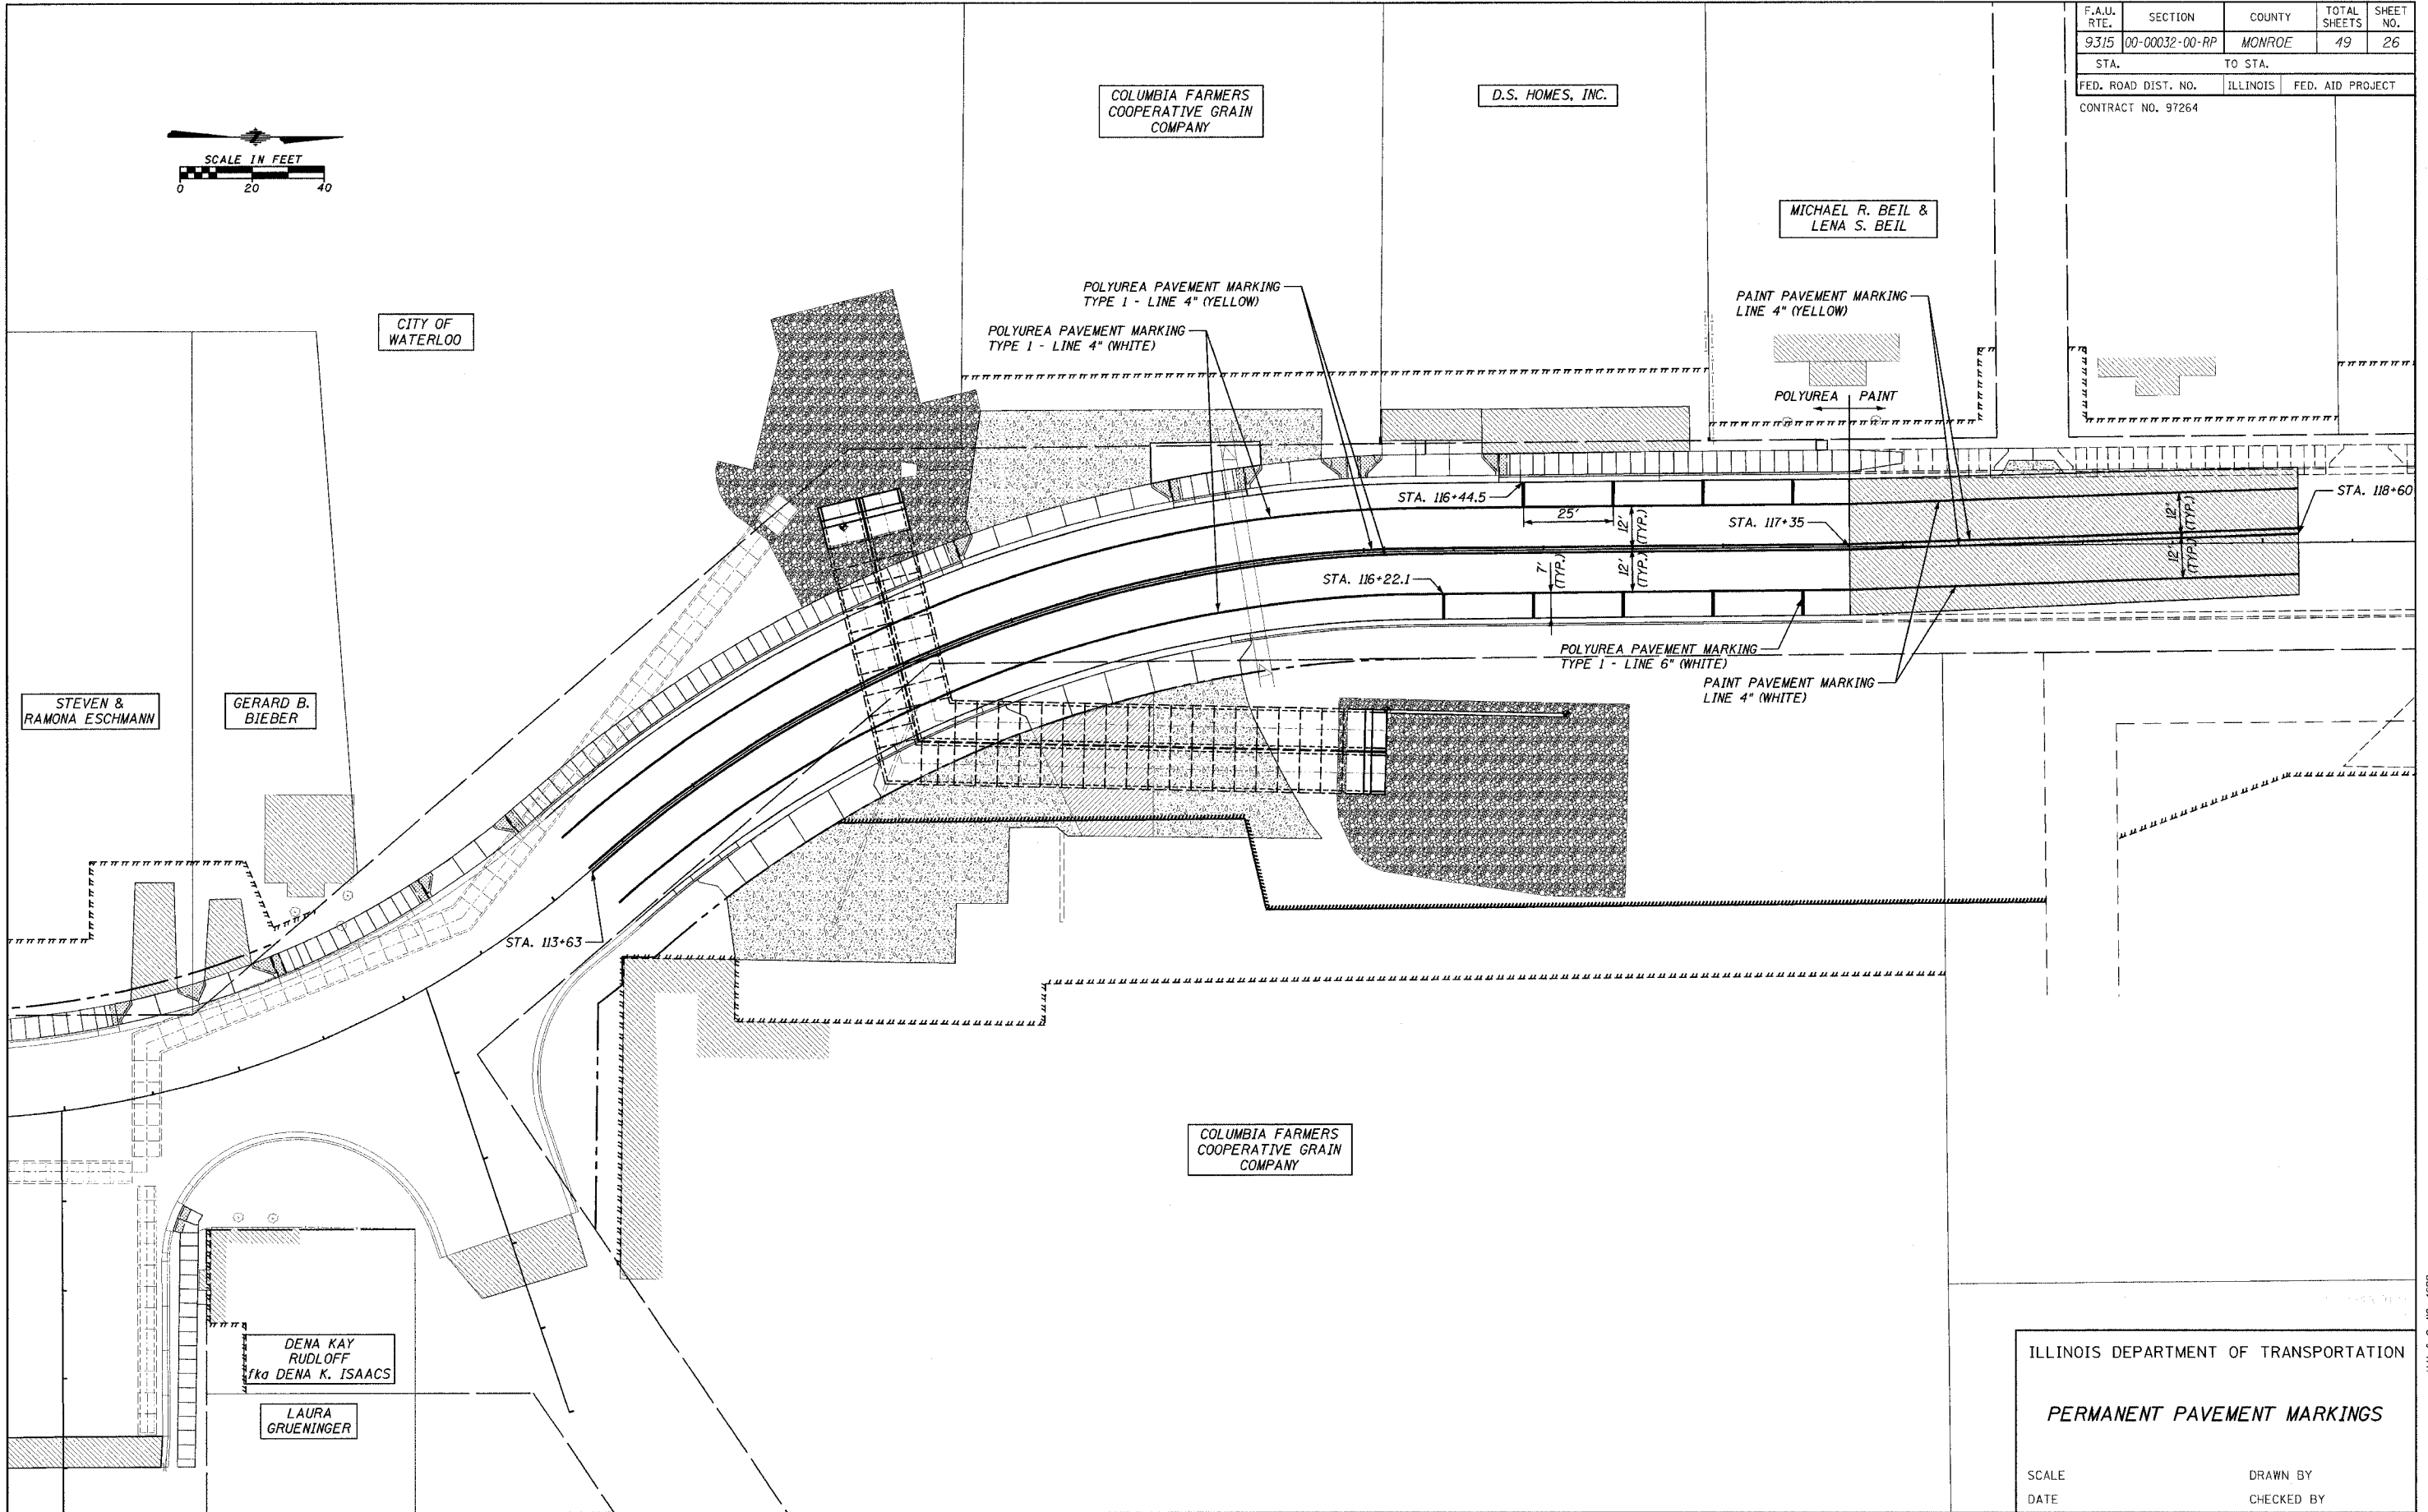


F.A.U. RTE.	SECTION	COUNTY	TOTAL SHEETS	SHEET NO.
9315	00-00032-00-RP	MONROE	49	26
STA.		TO STA.		
FED. ROAD DIST. NO.		ILLINOIS	FED. AID PROJECT	
CONTRACT NO. 97264				

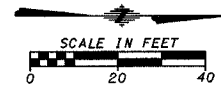

CADD FILE: /4690/FBSTR/P/IN04690.DGN
PLOTTED: \$DATE\$

H.M. & G. INC. 4690

ILLINOIS DEPARTMENT OF TRANSPORTATION

PERMANENT PAVEMENT MARKINGS

SCALE _____ DRAWN BY _____
DATE _____ CHECKED BY _____