


F.A. RTE.	SECTION	COUNTY	TOTAL SHEETS	SHEET NO.
9315	00-00032-00-RP	MONROE	49	35
STA.	TO STA.			
FED. ROAD DIST. NO.	ILLINOIS FED. AID PROJECT			
CONTRACT NO. 97264				

FINAL SURVEY	SURVEY	DATE
NOTE BOOK NO.	PLOTTED	
	TEMP. PLATE	
	AREAS CHECKED	

ORIGINAL SURVEY	SURVEY	DATE
NOTE BOOK NO.	PLOTTED	
	TEMP. PLATE	
	AREAS CHECKED	

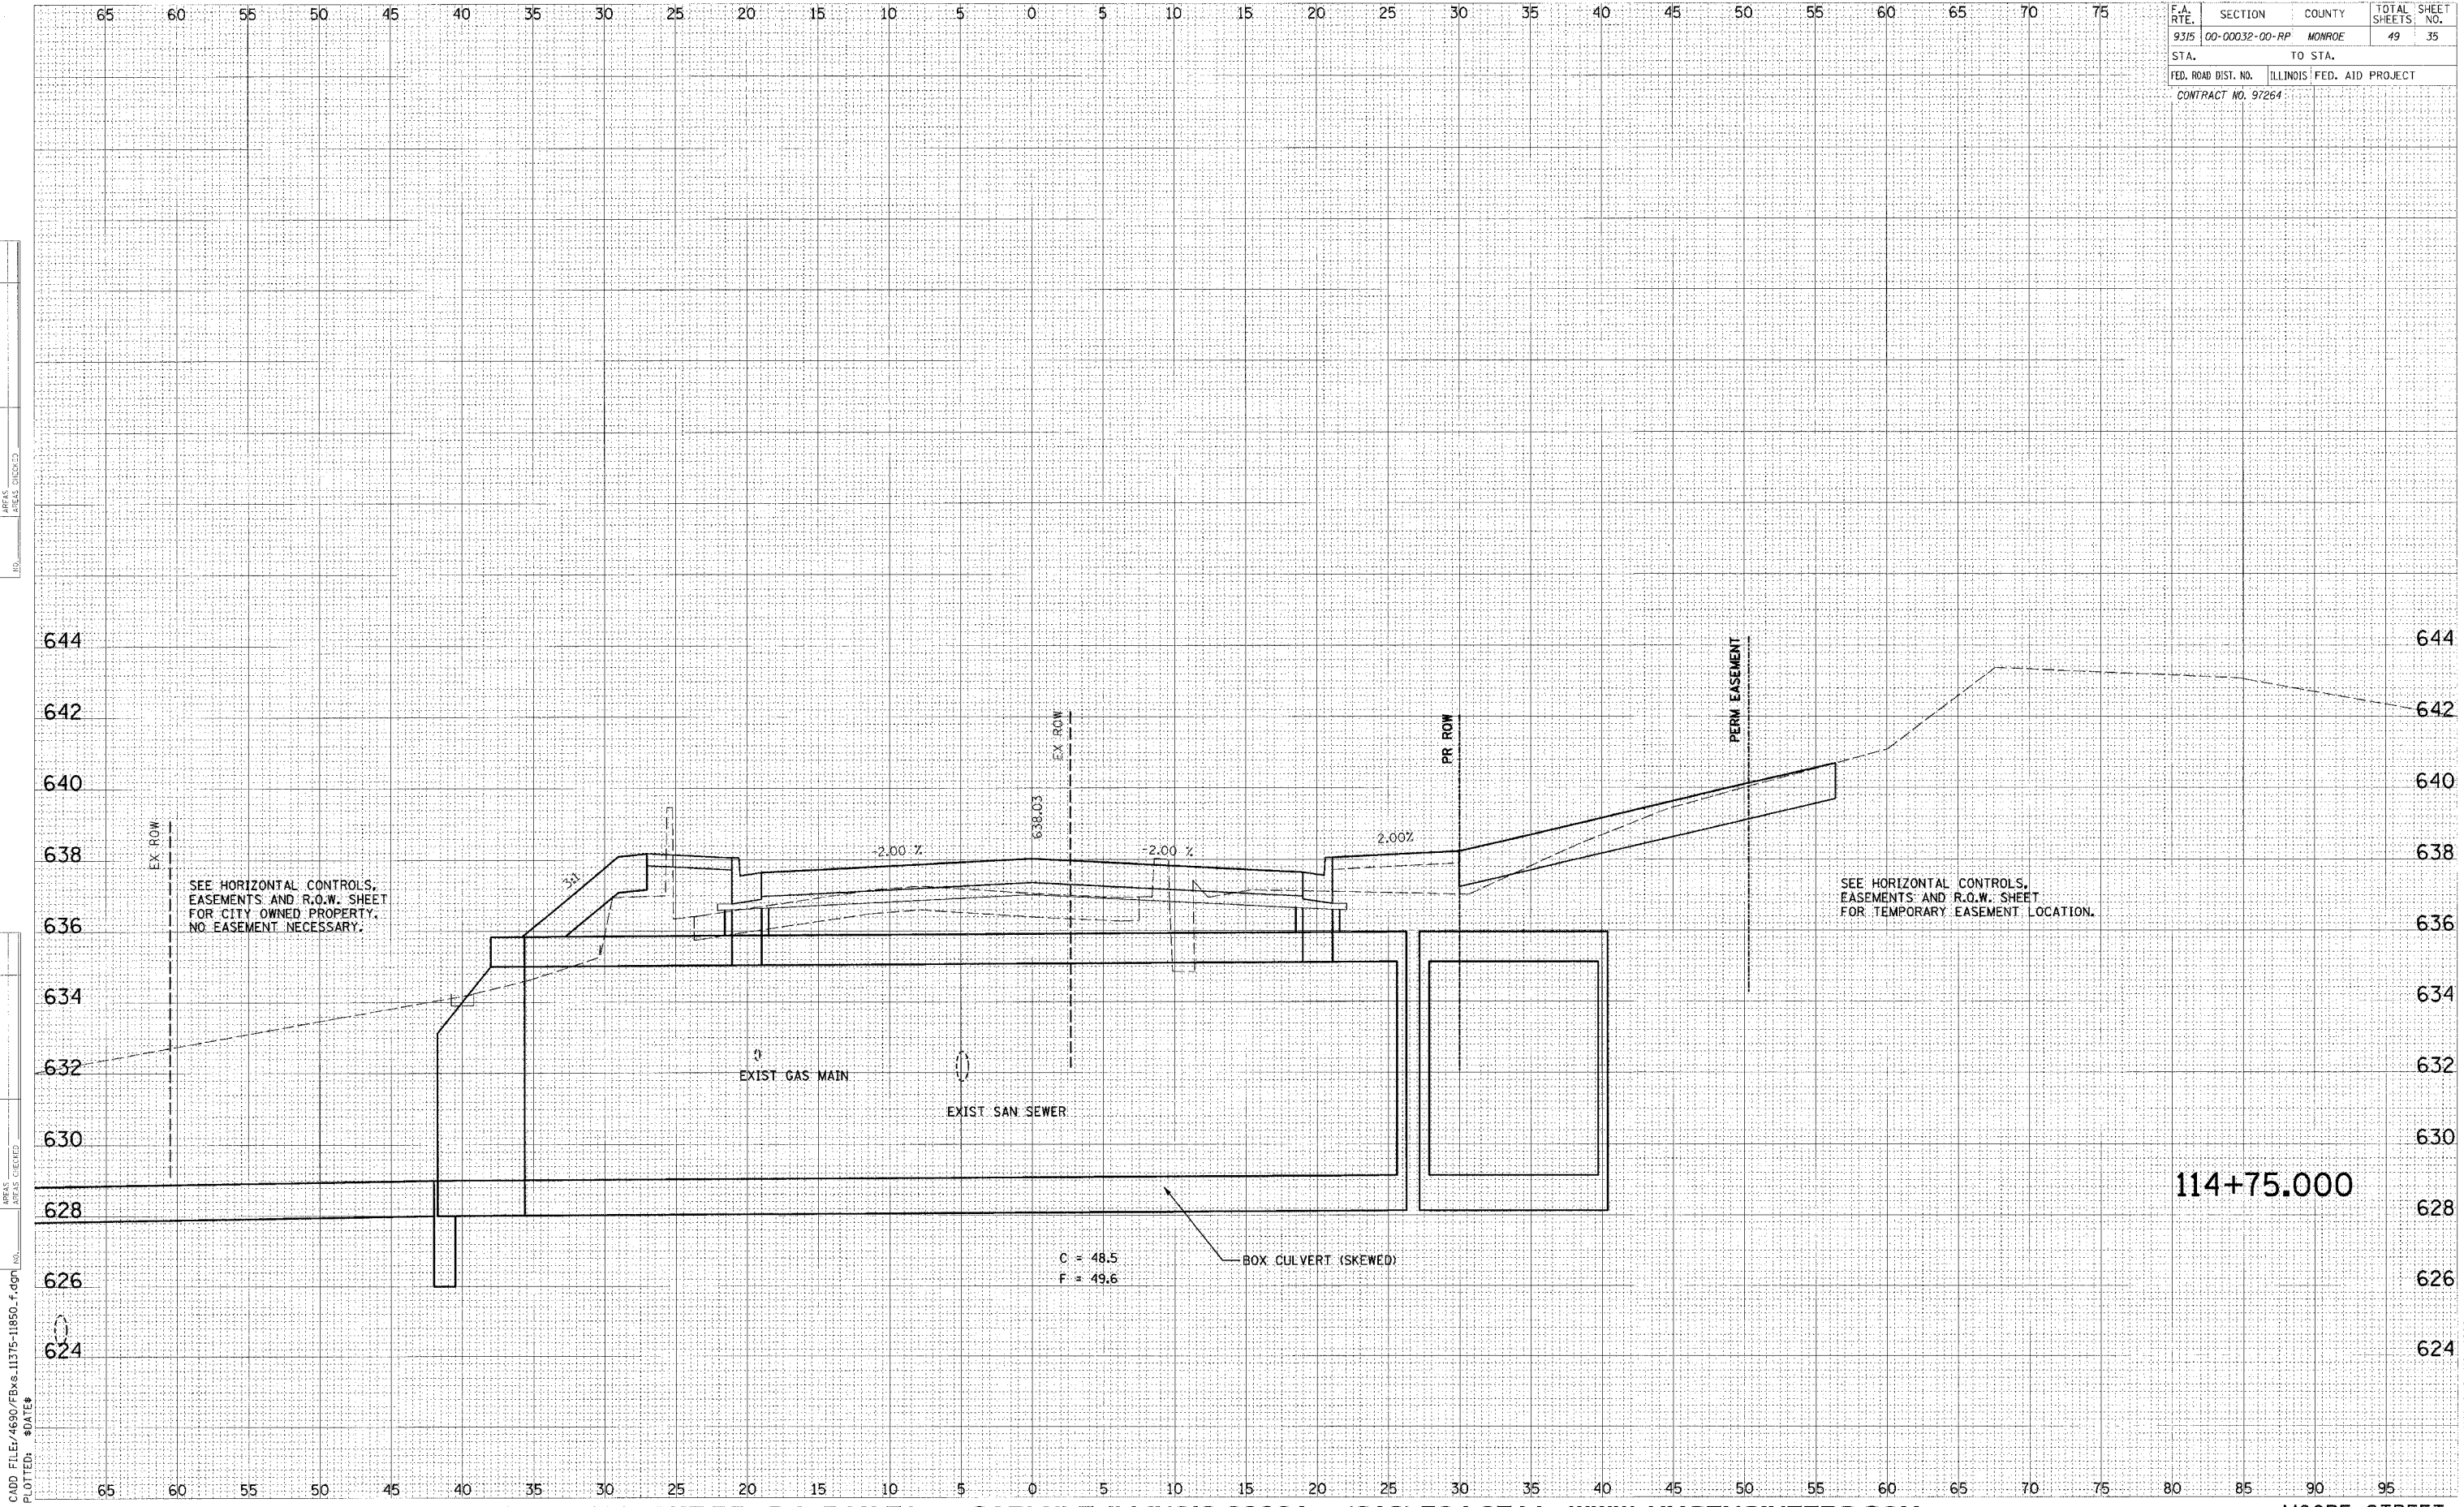

H.M. & G. NO. 4690