

**BENCHMARK:** U.S.G.S. CHISEL SQUARE, TOP OF MNG ON NORTH END OF WEST ABUTMENT. STA. 66+17.08, 14.06' LT. ELEVATION 468.83



**GUARDRAIL SCHEDULE**

STA. 64+34.5 TO STA. 65+84.5 RT. = 150.0 FEET  
 STA. 65+22.0 TO STA. 65+84.5 LT. = 62.5 FEET  
 STA. 67+61.5 TO STA. 69+11.5 LT. = 150.0 FEET  
 STA. 67+61.5 TO STA. 68+24.0 RT. = 62.5 FEET  
 = 425.0 FEET

ROUTE NO.	SECTION	COUNTY	TOTAL SHEETS	SHEET NO.
F.A.S. 782 (KEYSPORT ROAD)	05-00084-00-BR 05-00079-00-BR	CLINTON & BOND	13	3

CONTRACT NO. 97272

DATE	
BY	
SURVEYED	
GRADES CHECKED	
ALIGNMENT CHECKED	
RT. OF WAY CHECKED	
NOTE BOOK NO.	
PLAN	

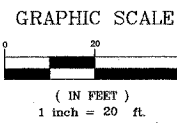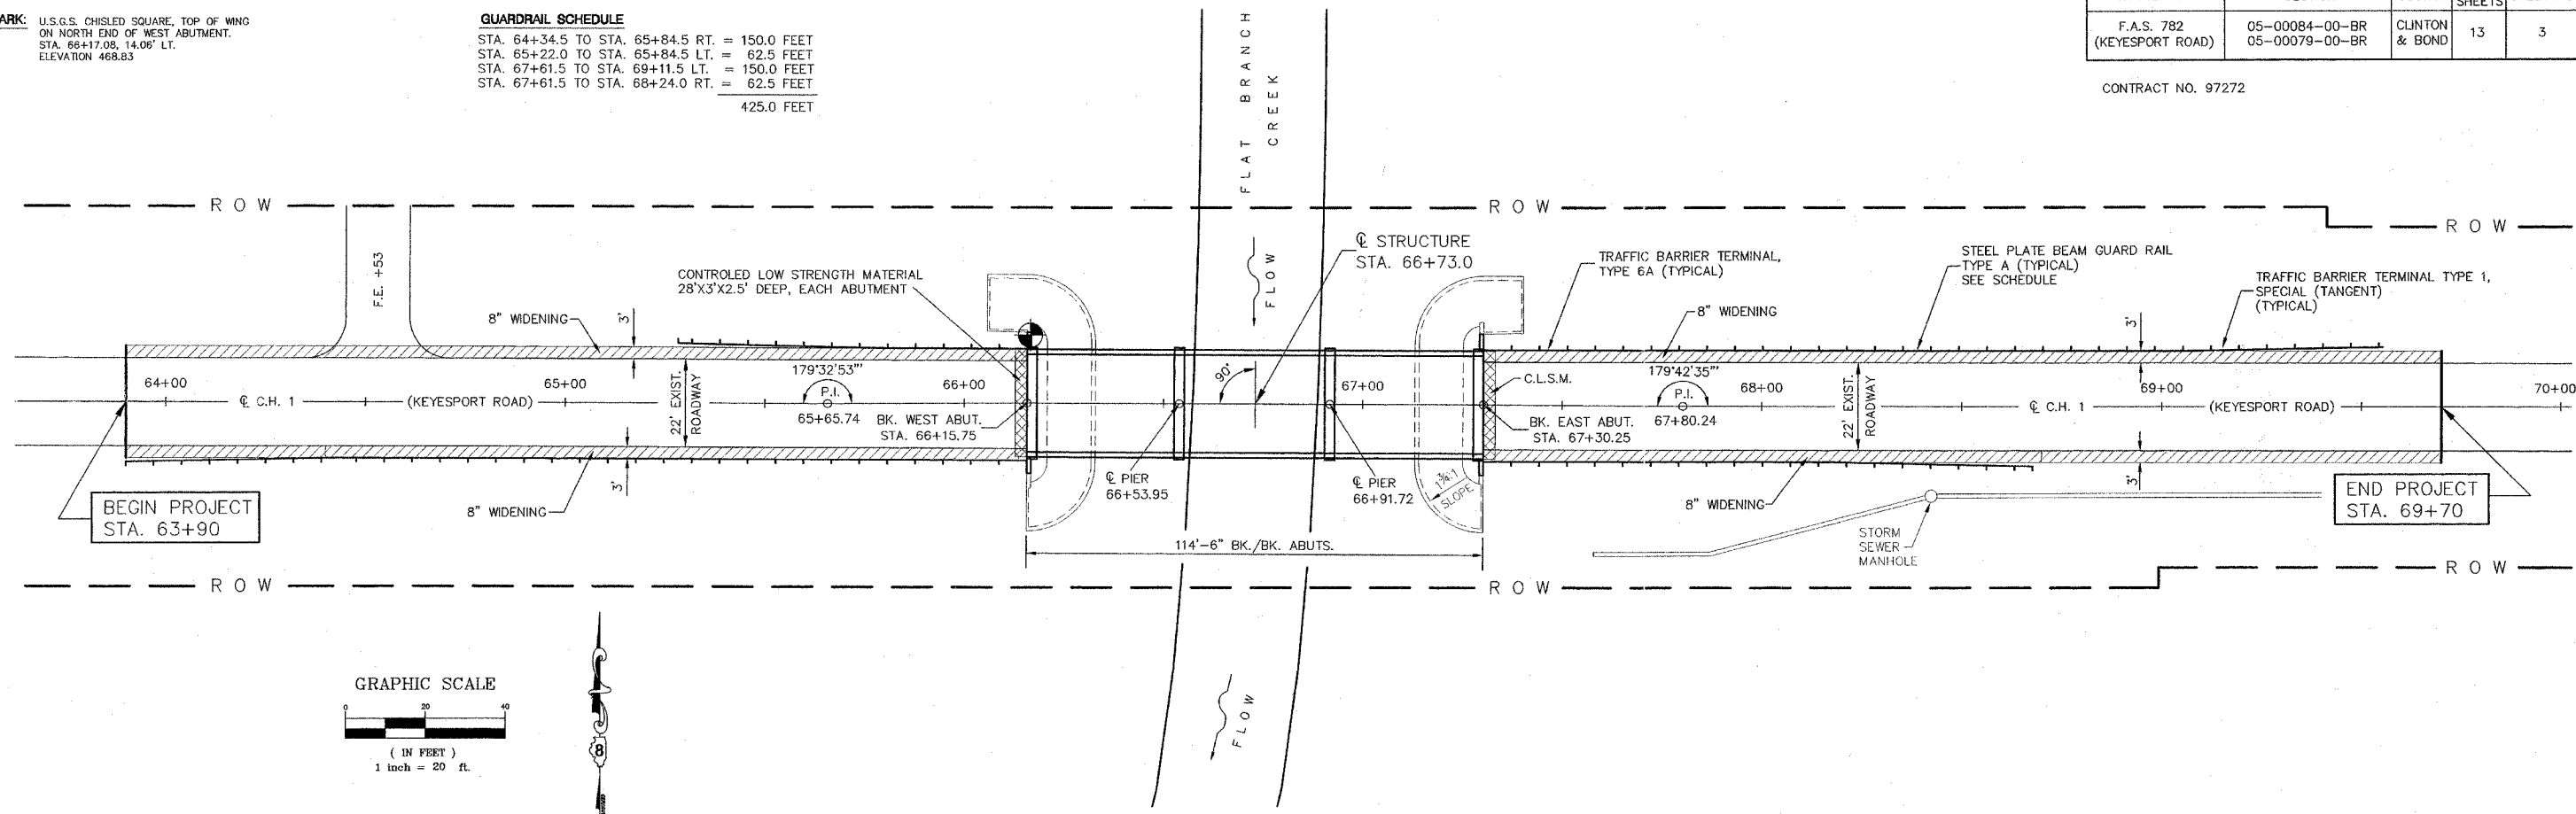

DATE	
BY	
SURVEYED	
GRADES CHECKED	
ALIGNMENT CHECKED	
RT. OF WAY CHECKED	
NOTE BOOK NO.	
PROFILE	

