

Clients\SAUGET\7313-05-1 Monsanto Ave. Road Imp\dwg\01-cov_monst_of_dwg_01 cover_4/11/2006 10:21:02 AM.jpg, \\PHW100\Xerox Wide Format Print System 8825, Arch D (24x36"), 1,2

INDEX OF SHEETS

SHEET NO	TITLE
1	COVER SHEET
2	TYPICAL PAVEMENT SECTIONS
3	SUMMARY OF QUANTITIES, GENERAL NOTES, ETC.
4-9	PLAN SHEETS
10-15	PAVEMENT MARKING PLANS

LIST OF STANDARDS

000001-04	STANDARD SYMBOLS, ABBREVIATIONS AND PATTERNS
606001-02	CONCRETE CURB TYPE B AND COMBINATION CONCRETE CURB AND GUTTER
701011-01	OFF-RD MOVING OPERATIONS, 2L, 2W, DAY ONLY
701311-02	LANE CLOSURE 2L, 2W MOVING OPERATIONS-DAY ONLY
701501-03	URBAN LANE CLOSURE, 2L, 2W, UNDIVIDED
702001-06	TRAFFIC CONTROL DEVICES
780001-01	TYPICAL PAVEMENT MARKINGS

UTILITY OWNERS:

Electric:
 Joe Robertson
 District Engineer
 Ameren Ue IL
 500 East Broadway
 East St. Louis, IL 62202
 (618) 482-2238

Gas:
 Kelly Bauza
 Ameren IP (Gas)
 1050 West Boulevard
 PO Box 428
 Belleville, IL 62221
 (618) 236-4309

Water:
 Commonfields of Cahokia Public
 Water District
 Dennis Traiteur
 2525 Mousette
 Cahokia, IL 62206
 (618) 337-3302

J.U.L.I.E.: 1-800-892-0123

Telephone:
 Cathy Miller
 Design Engineer
 SBC
 203 Goethe
 Collinsville, IL 62234
 (618) 346-7268

Sanitary Sewers:
 Mike Williams
 Public Works Director
 Village of Sauget
 2897 Falling Springs Rd.
 Sauget, IL 62206
 (618) 337-4683


SCALE IN FEET:
 PLAN - 1 INCH = 50 FEET

DESIGN DESIGNATION--URBAN COLLECTOR
 Design Traffic = 2,000 ADT
 Design Speed = 35 MPH

CONTRACT NO. 97273

STATE OF ILLINOIS
 DEPARTMENT OF TRANSPORTATION
 DIVISION OF HIGHWAYS
**PLANS FOR PROPOSED
 FEDERAL AID PROJECT FAU 9194
 (MONSANTO AVE.) OVERLAY**

VILLAGE OF SAUGET
 SECTION 05-00011-00-RS
 PROJECT NO. M-5011(202)
 JOB NO. C-98-325-06
 ST. CLAIR COUNTY, ILLINOIS

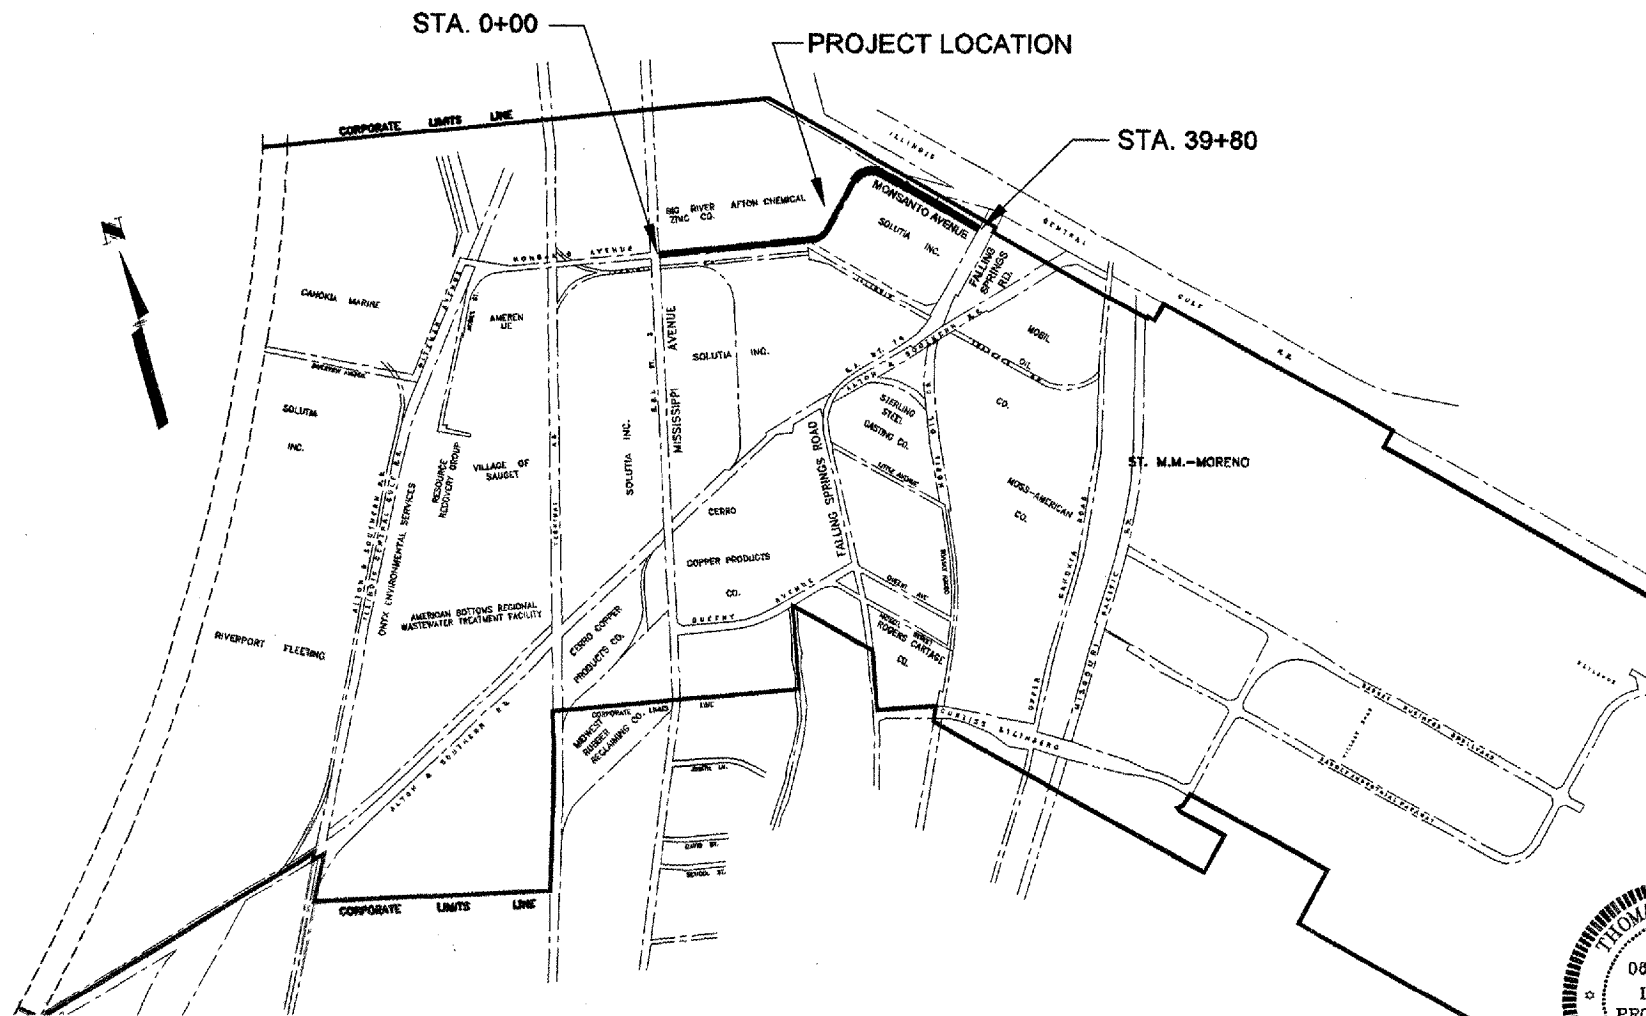


LOCATION MAP
 SCALE: NOT TO SCALE

NET LENGTH = 3,980 FEET = 0.754 MILES

ROUTE NO.	SECTION	COUNTY	TOTAL SHEETS	SHEET NO.
	05-00011-00-RS	ST. CLAIR	15	1
FED. ROAD DIST. NO. 8		ILLINOIS	FED. AID PROJECT-	


COVER SHEET
 CONTRACT NO. 97273

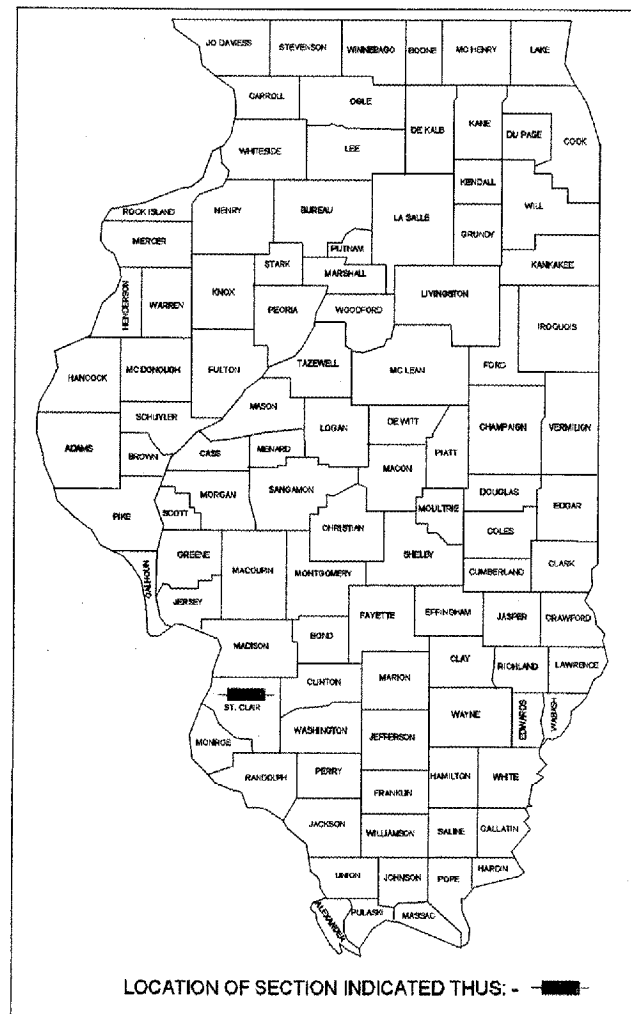

APPROVED _____ April 11 20 06
 VILLAGE OF SAUGET - MAYOR RICHARD SAUGET JR

PASSED _____ April 14 20 06
 Jennifer Obertino
 DISTRICT ENGINEER OF LOCAL ROADS & STREETS

APPROVED _____ 4-14- 20 06
 Makenzie C. Lammie
 DEPUTY DIRECTOR OF HIGHWAYS
 REGION FIVE ENGINEER
 STATE OF ILLINOIS
 DEPARTMENT OF TRANSPORTATION

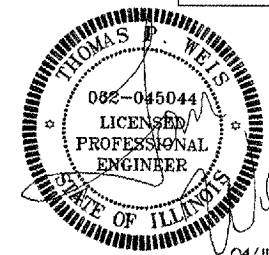

Weis Design Group
 16296 Westwoods Business Park Dr.
 Ellisville, Mo. 63021
 phwa@phweis.com
 (636) 207-0832
 (618) 874-0320
 f. (636) 207-0328

EXPIRATION 11-30-07