


ROUTE NO.	SECTION	COUNTY	TOTAL SHEETS	SHEET NO.
-	05-00011 -00-RS	ST. CLAIR	15	7
FED. ROAD DIST. NO. 8		ILLINOIS	FED. AID PROJECT-	
PLAN SHEET				

CONTRACT NO. 97273

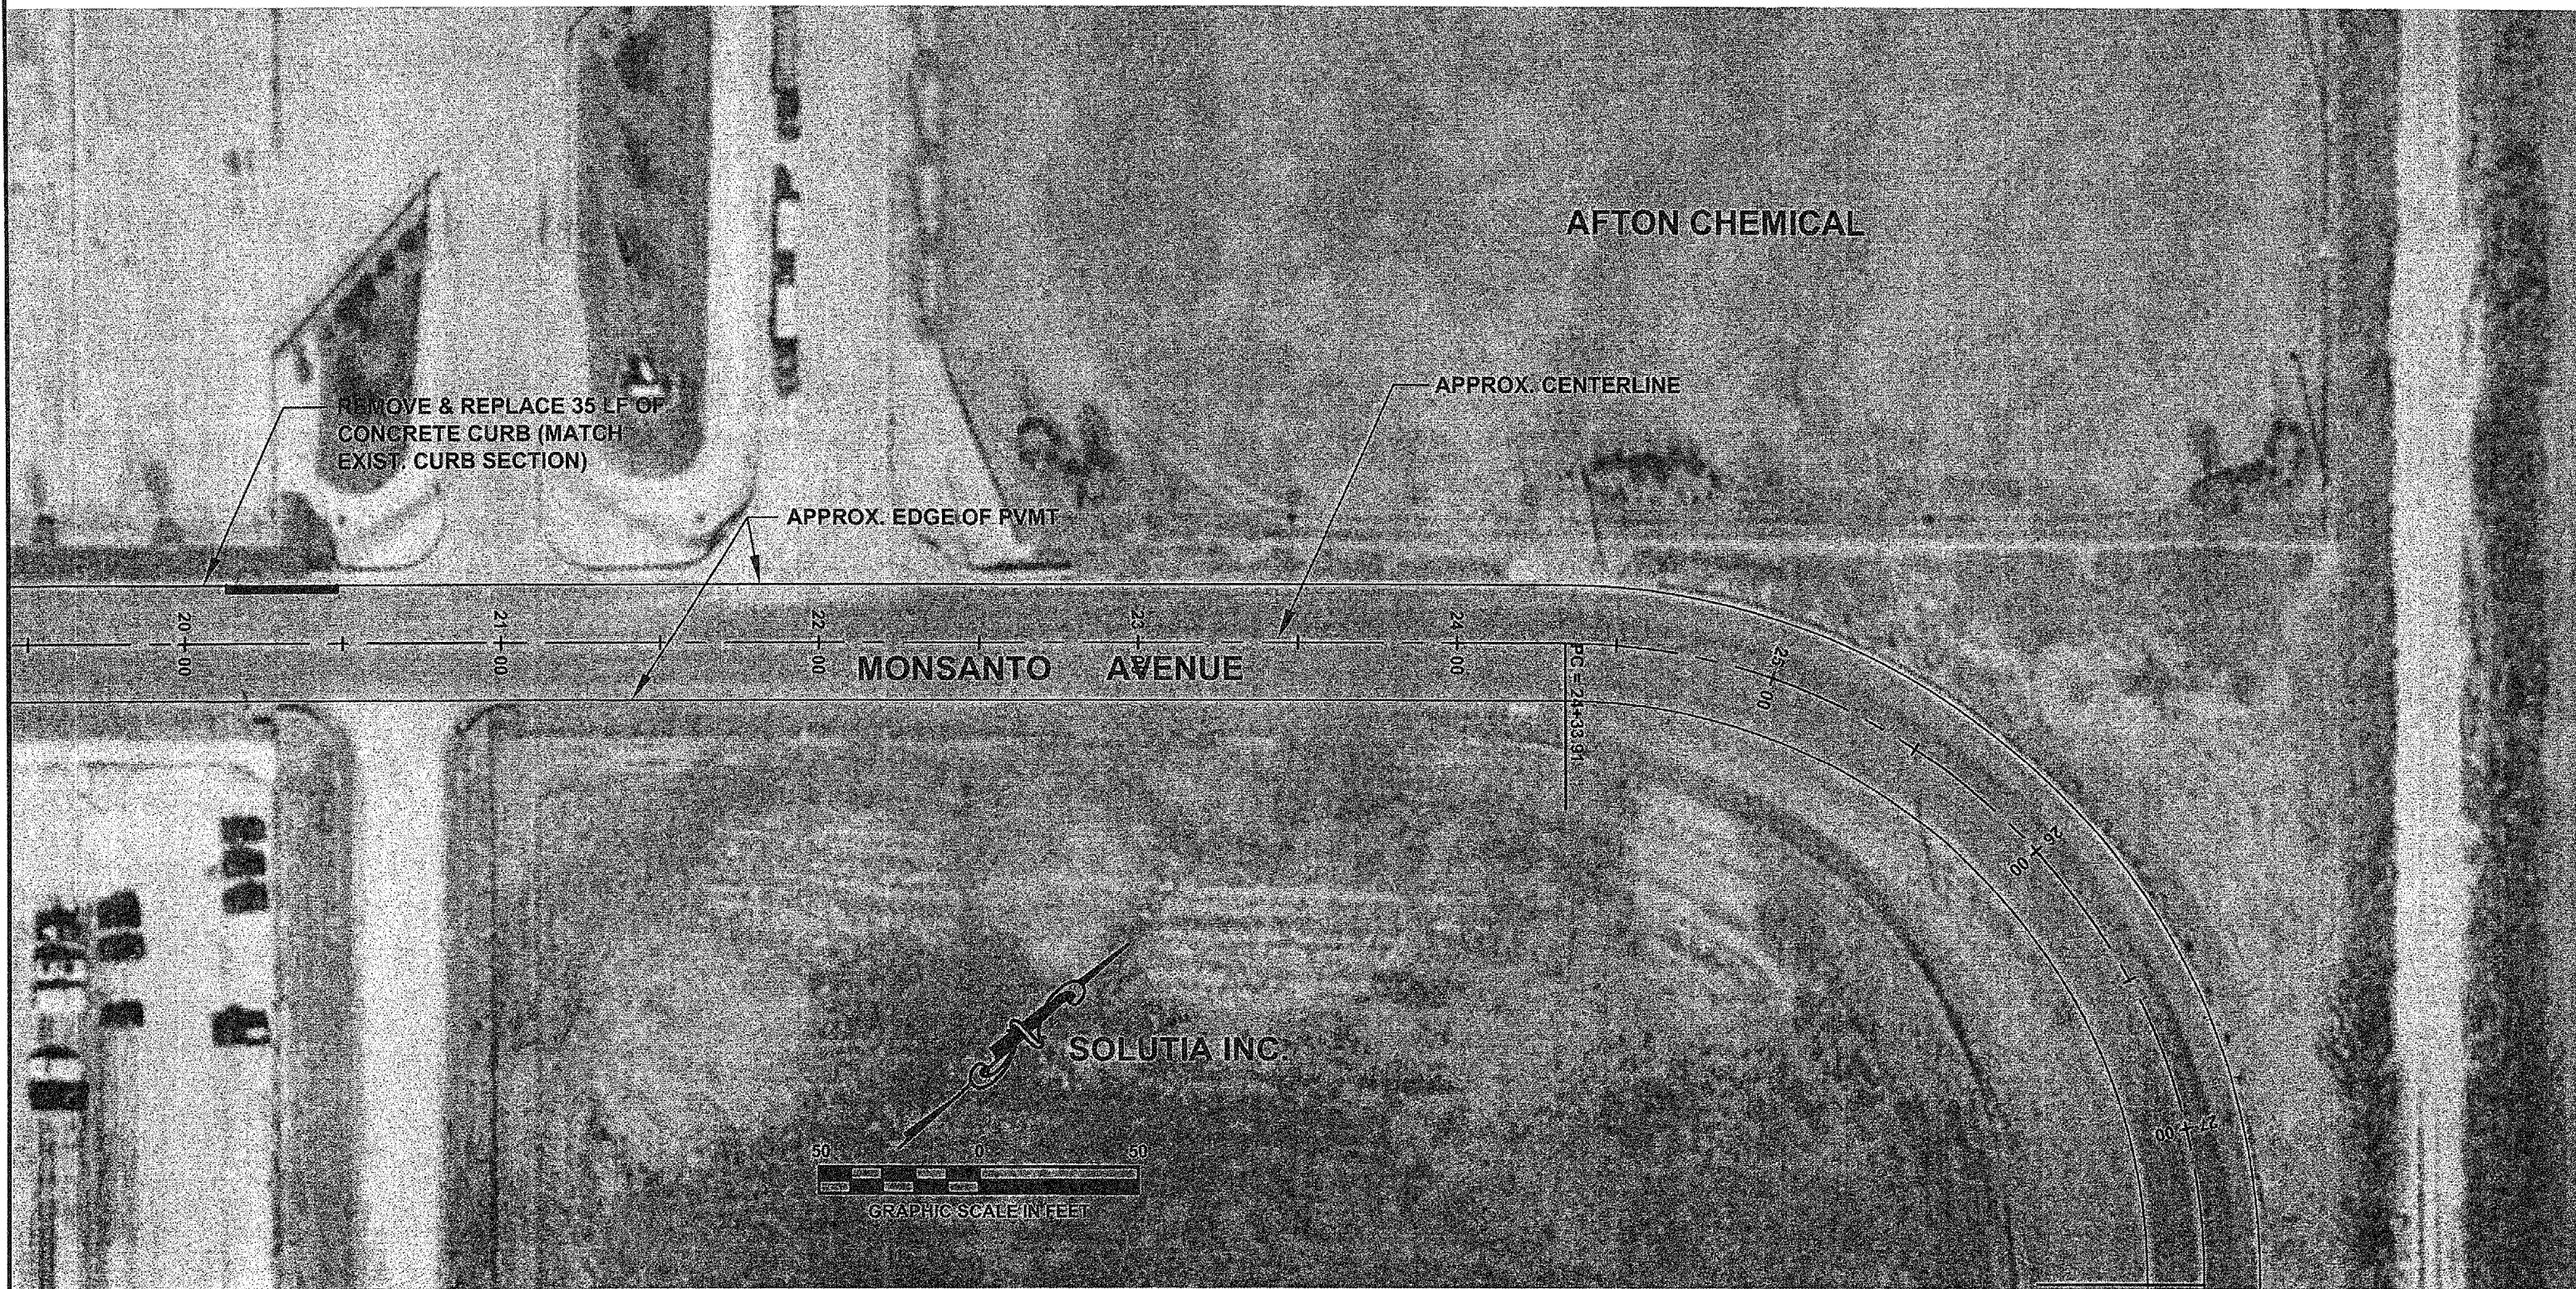

:Clients\SAUGET\713-05-1 Monsanto Ave. Road Imp\dwg\Aerial Composite.dwg, Plan Sht. 4, 4/11/2006 11:38:26 AM, jpg, \PHW100\KM-3035, Ledger, 1:1