


ROUTE NO.	SECTION	COUNTY	TOTAL SHEETS	SHEET NO.
-	05-0011 -00-RS	ST. CLAIR	15	12
FED. ROAD DIST. NO. 2		ILLINOIS	FED. AID PROJECT-	
PVMT MARKING				

CONTRACT NO. 97273



T:\Clients\SAUGET\713-05-1 Monsanto Ave. Road Imp\dwg\Aerial Composite Striping.dwg, Plan Sht. 3, 4/11/2006 11:25:43 AM, .jpg, \PHW100KM-3035, Ledger, 1:1

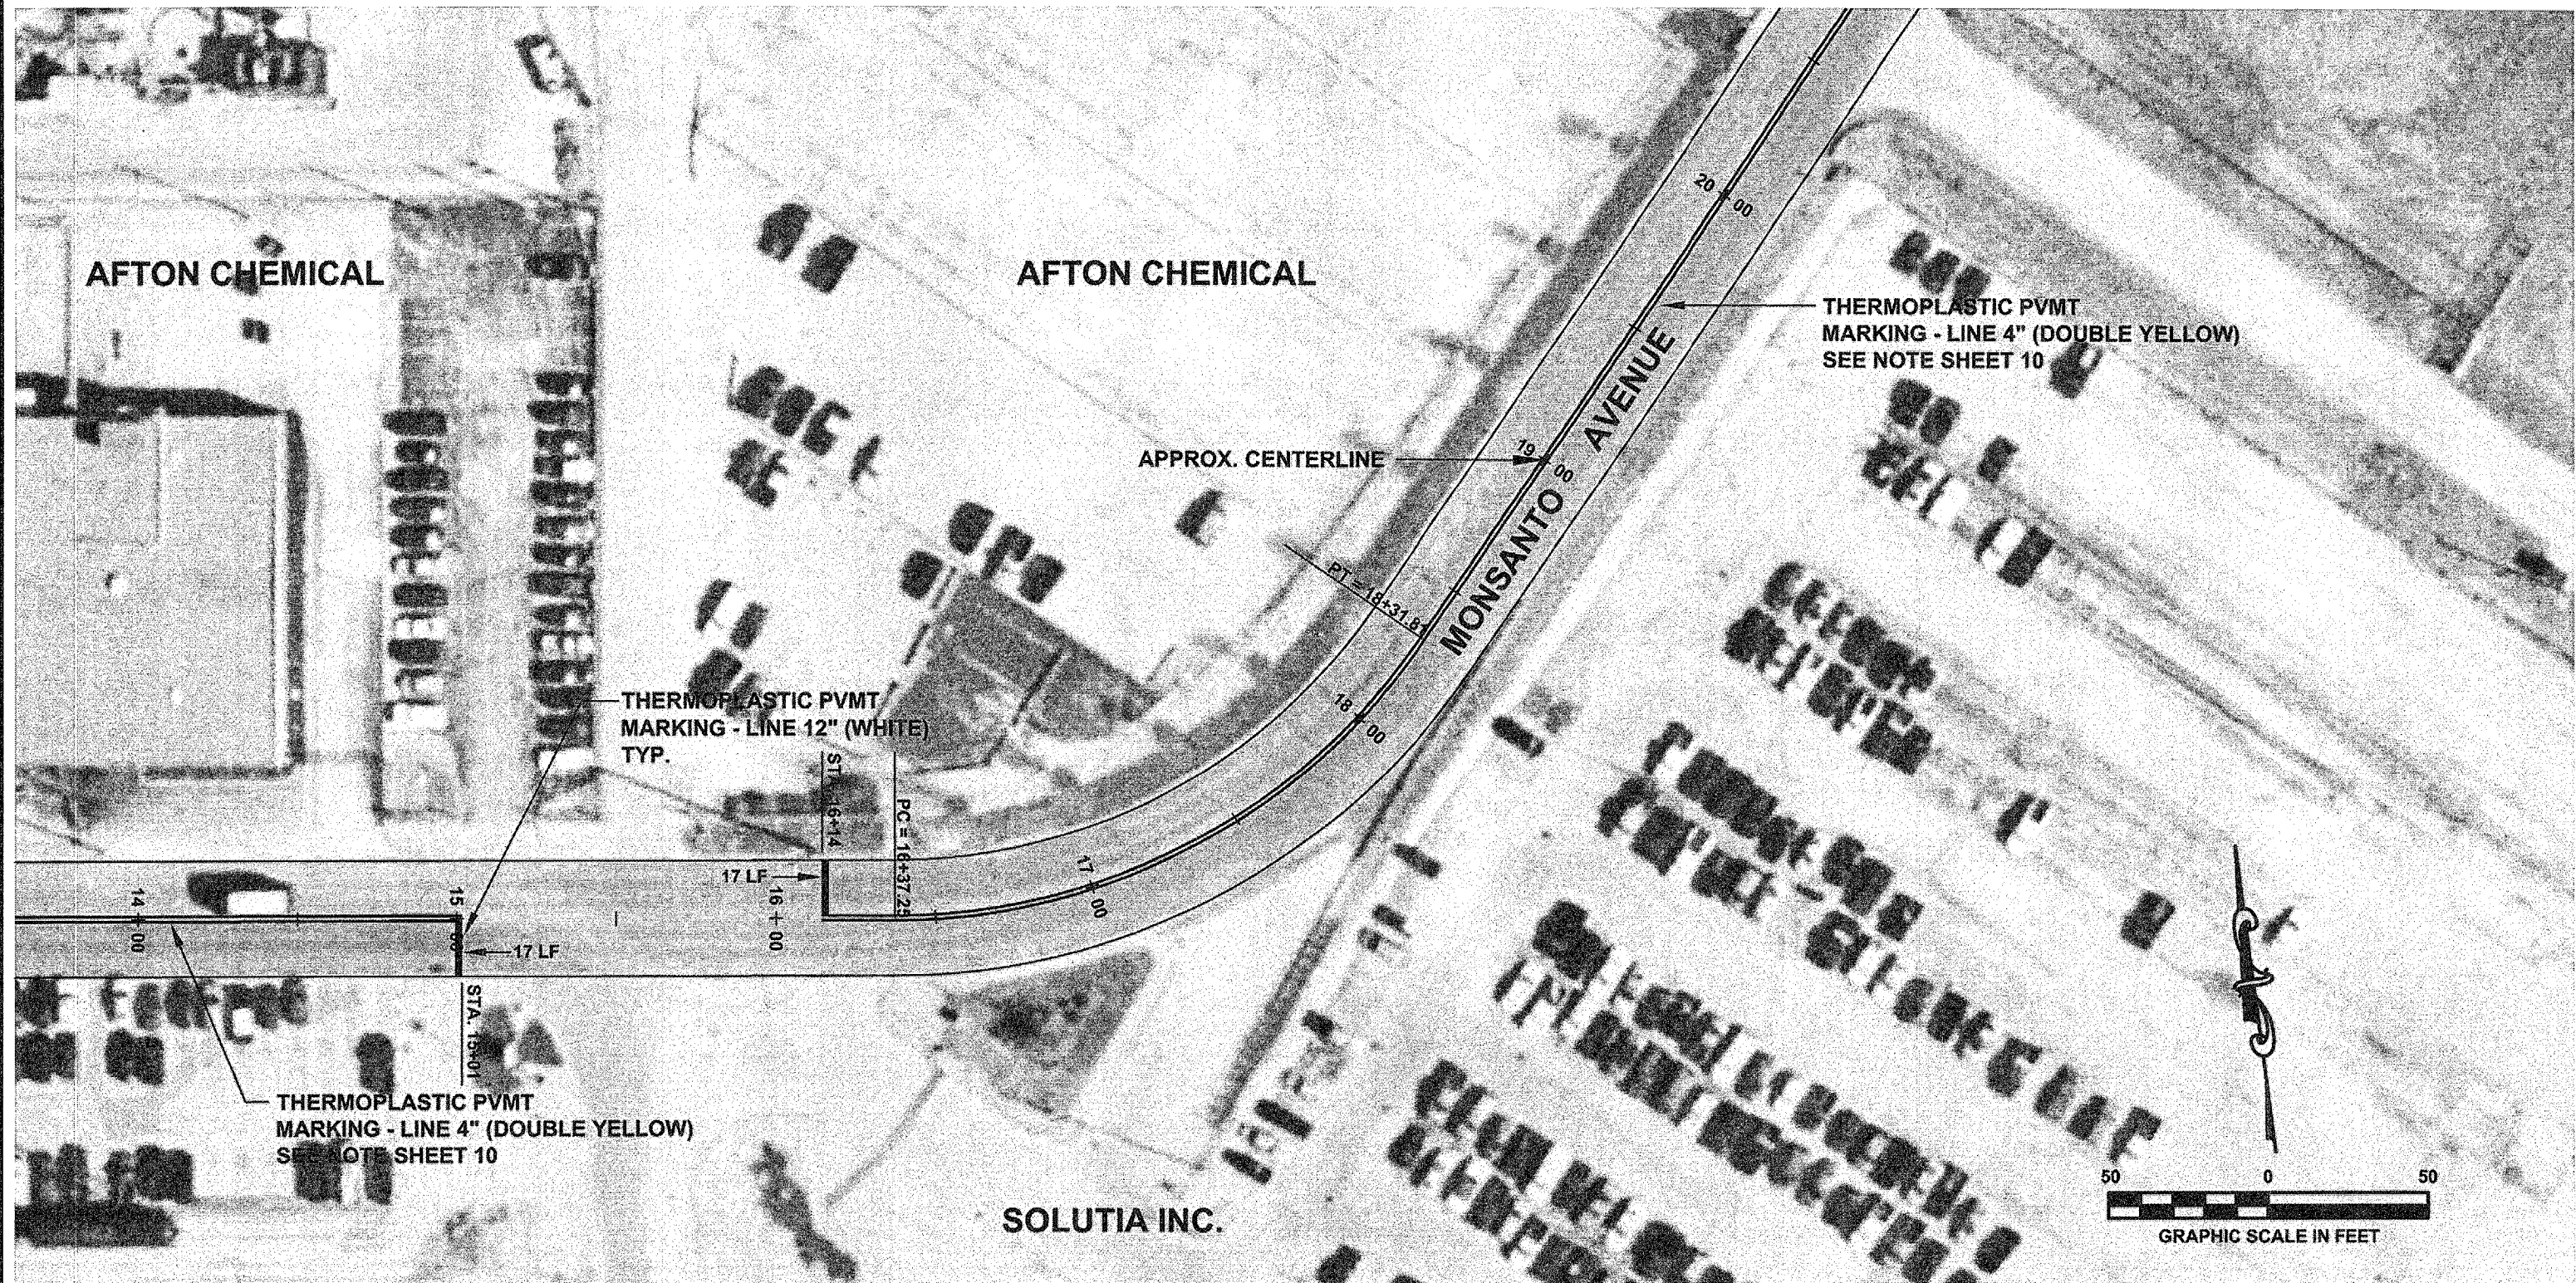