


ROUTE NO.	SECTION	COUNTY	TOTAL SHEETS	SHEET NO.
-	05-00011-00-RS	ST. CLAIR	15	13
FED. ROAD DIST. NO. 8		ILLINOIS	FED. AID PROJECT	
PVMT MARKING				

CONTRACT NO. 97273

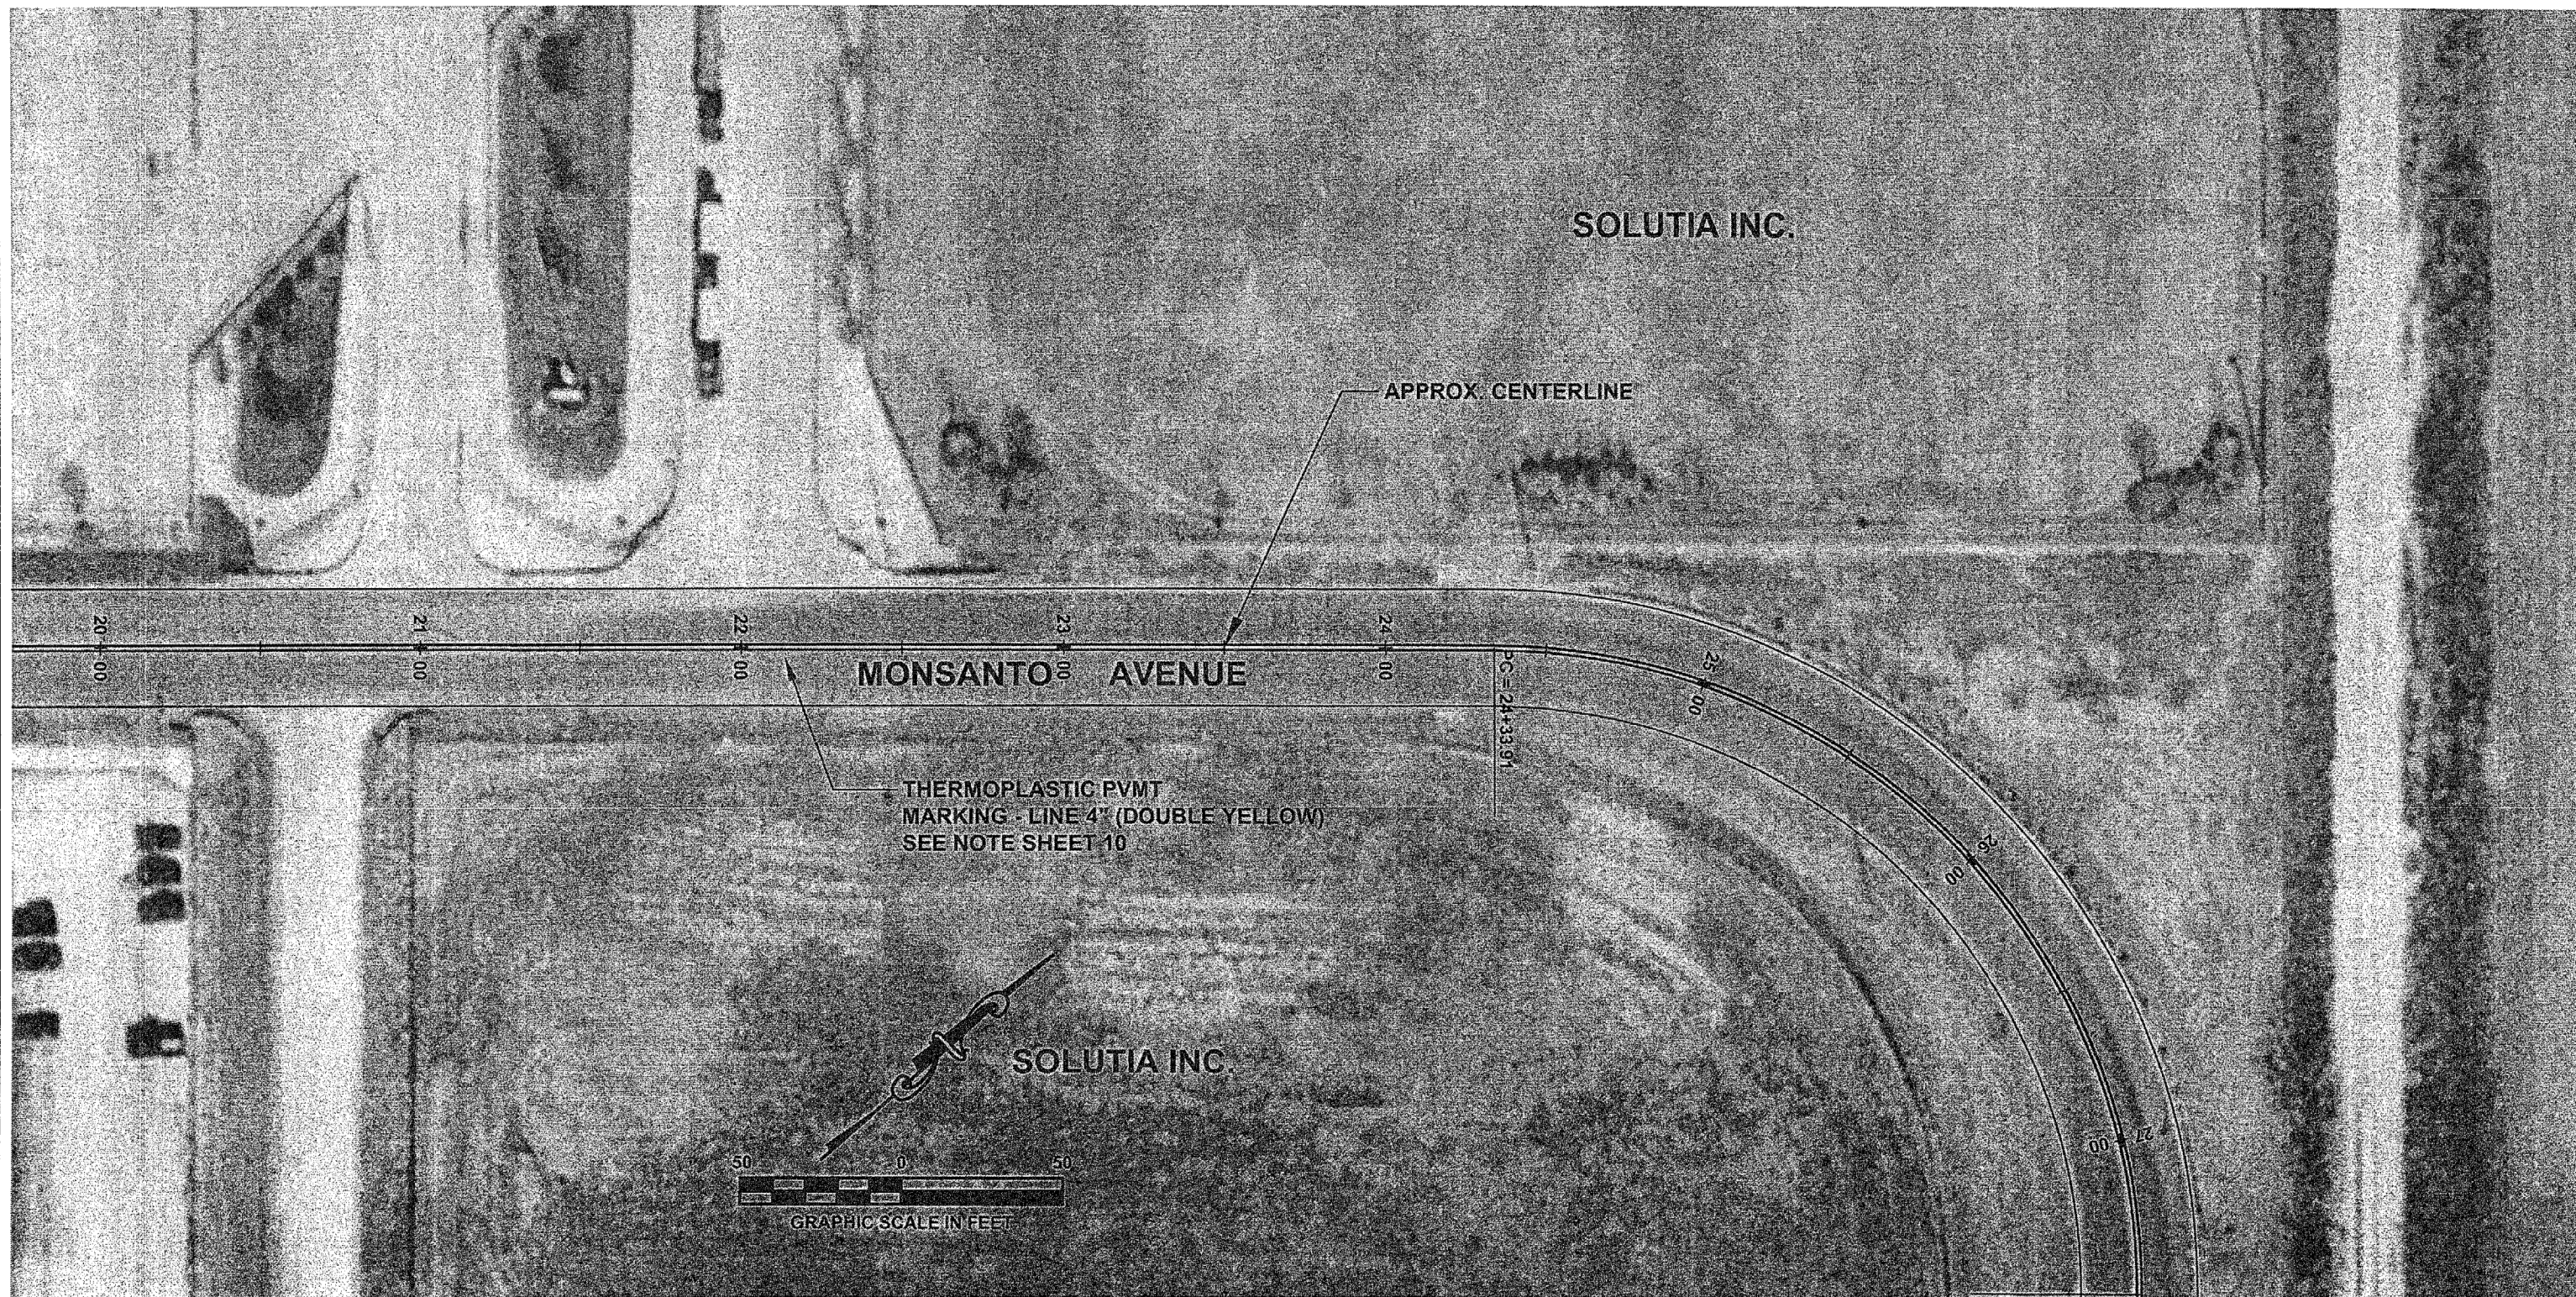

C:\Clients\SAUGET\7313-05-1 Monsanto Ave. Road Imp'dwg\Aerial Composite Striping.dwg, Plan Sht. 4, 4/11/2006 11:26:00 AM, jpg, \PHW100\KM-3035, Ledger, 1:1