
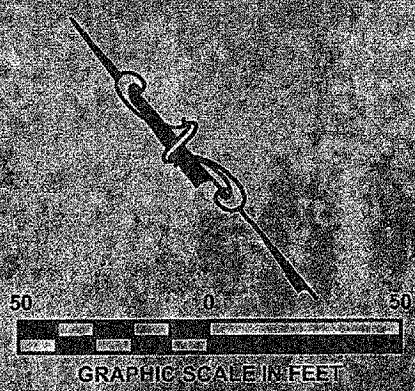


ROUTE NO.	SECTION	COUNTY	TOTAL SHEETS	SHEET NO.
-	05-00011 -00-RS	ST. CLAIR	15	14
FED. ROAD DIST. NO. 8		ILLINOIS	FED. AID PROJECT-	
PVT MARKING				

CONTRACT NO. 97273

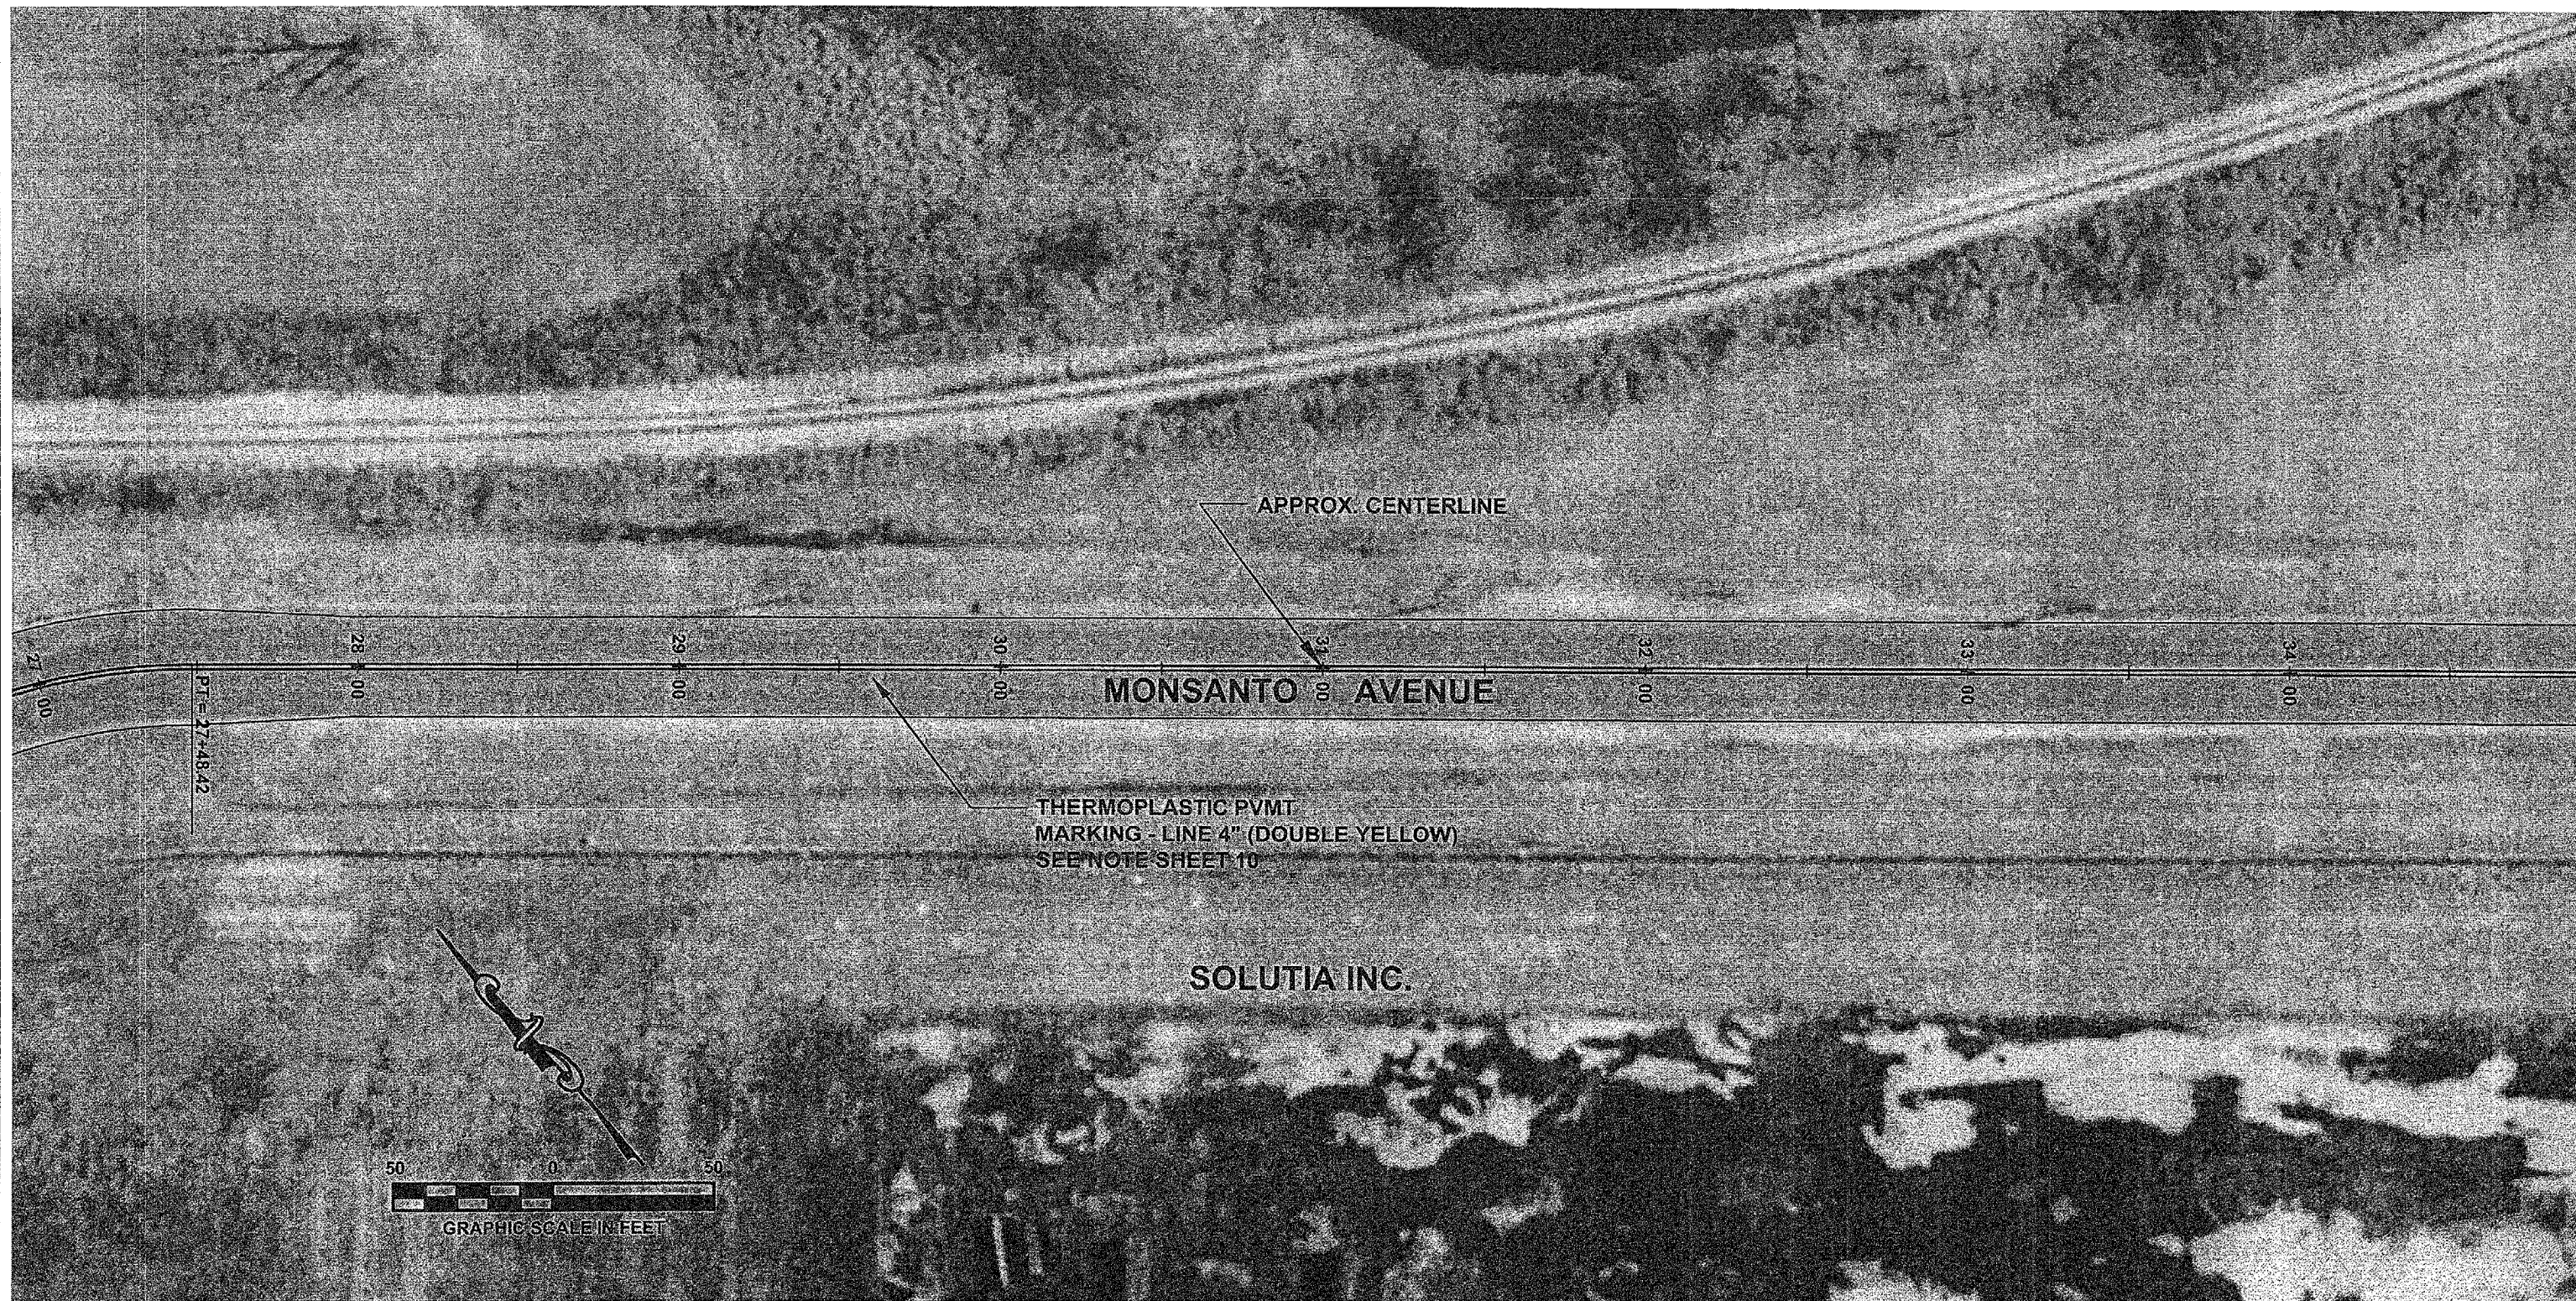

C:\Clients\SAUGET\713-05-1 Monsanto Ave. Road Imp\dwg\Aerial Composite Striping.dwg, Plan Sht. 5, 4/11/2006 11:26:24 AM, .jpg, \PHW100\KM-3035, Ledger, 1:1