


| ROUTE NO. | SECTION | COUNTY | TOTAL SHEETS | SHEET NO. |
|-----------------------|--------------------|-----------|-------------------|-----------|
| - | 05-00011 -00-RS | ST. CLAIR | 15 | 15 |
| FED. ROAD DIST. NO. 8 | | ILLINOIS | FED. AID PROJECT- | |
| P.V.M.T. MARKING | | | | |

CONTRACT NO. 97273

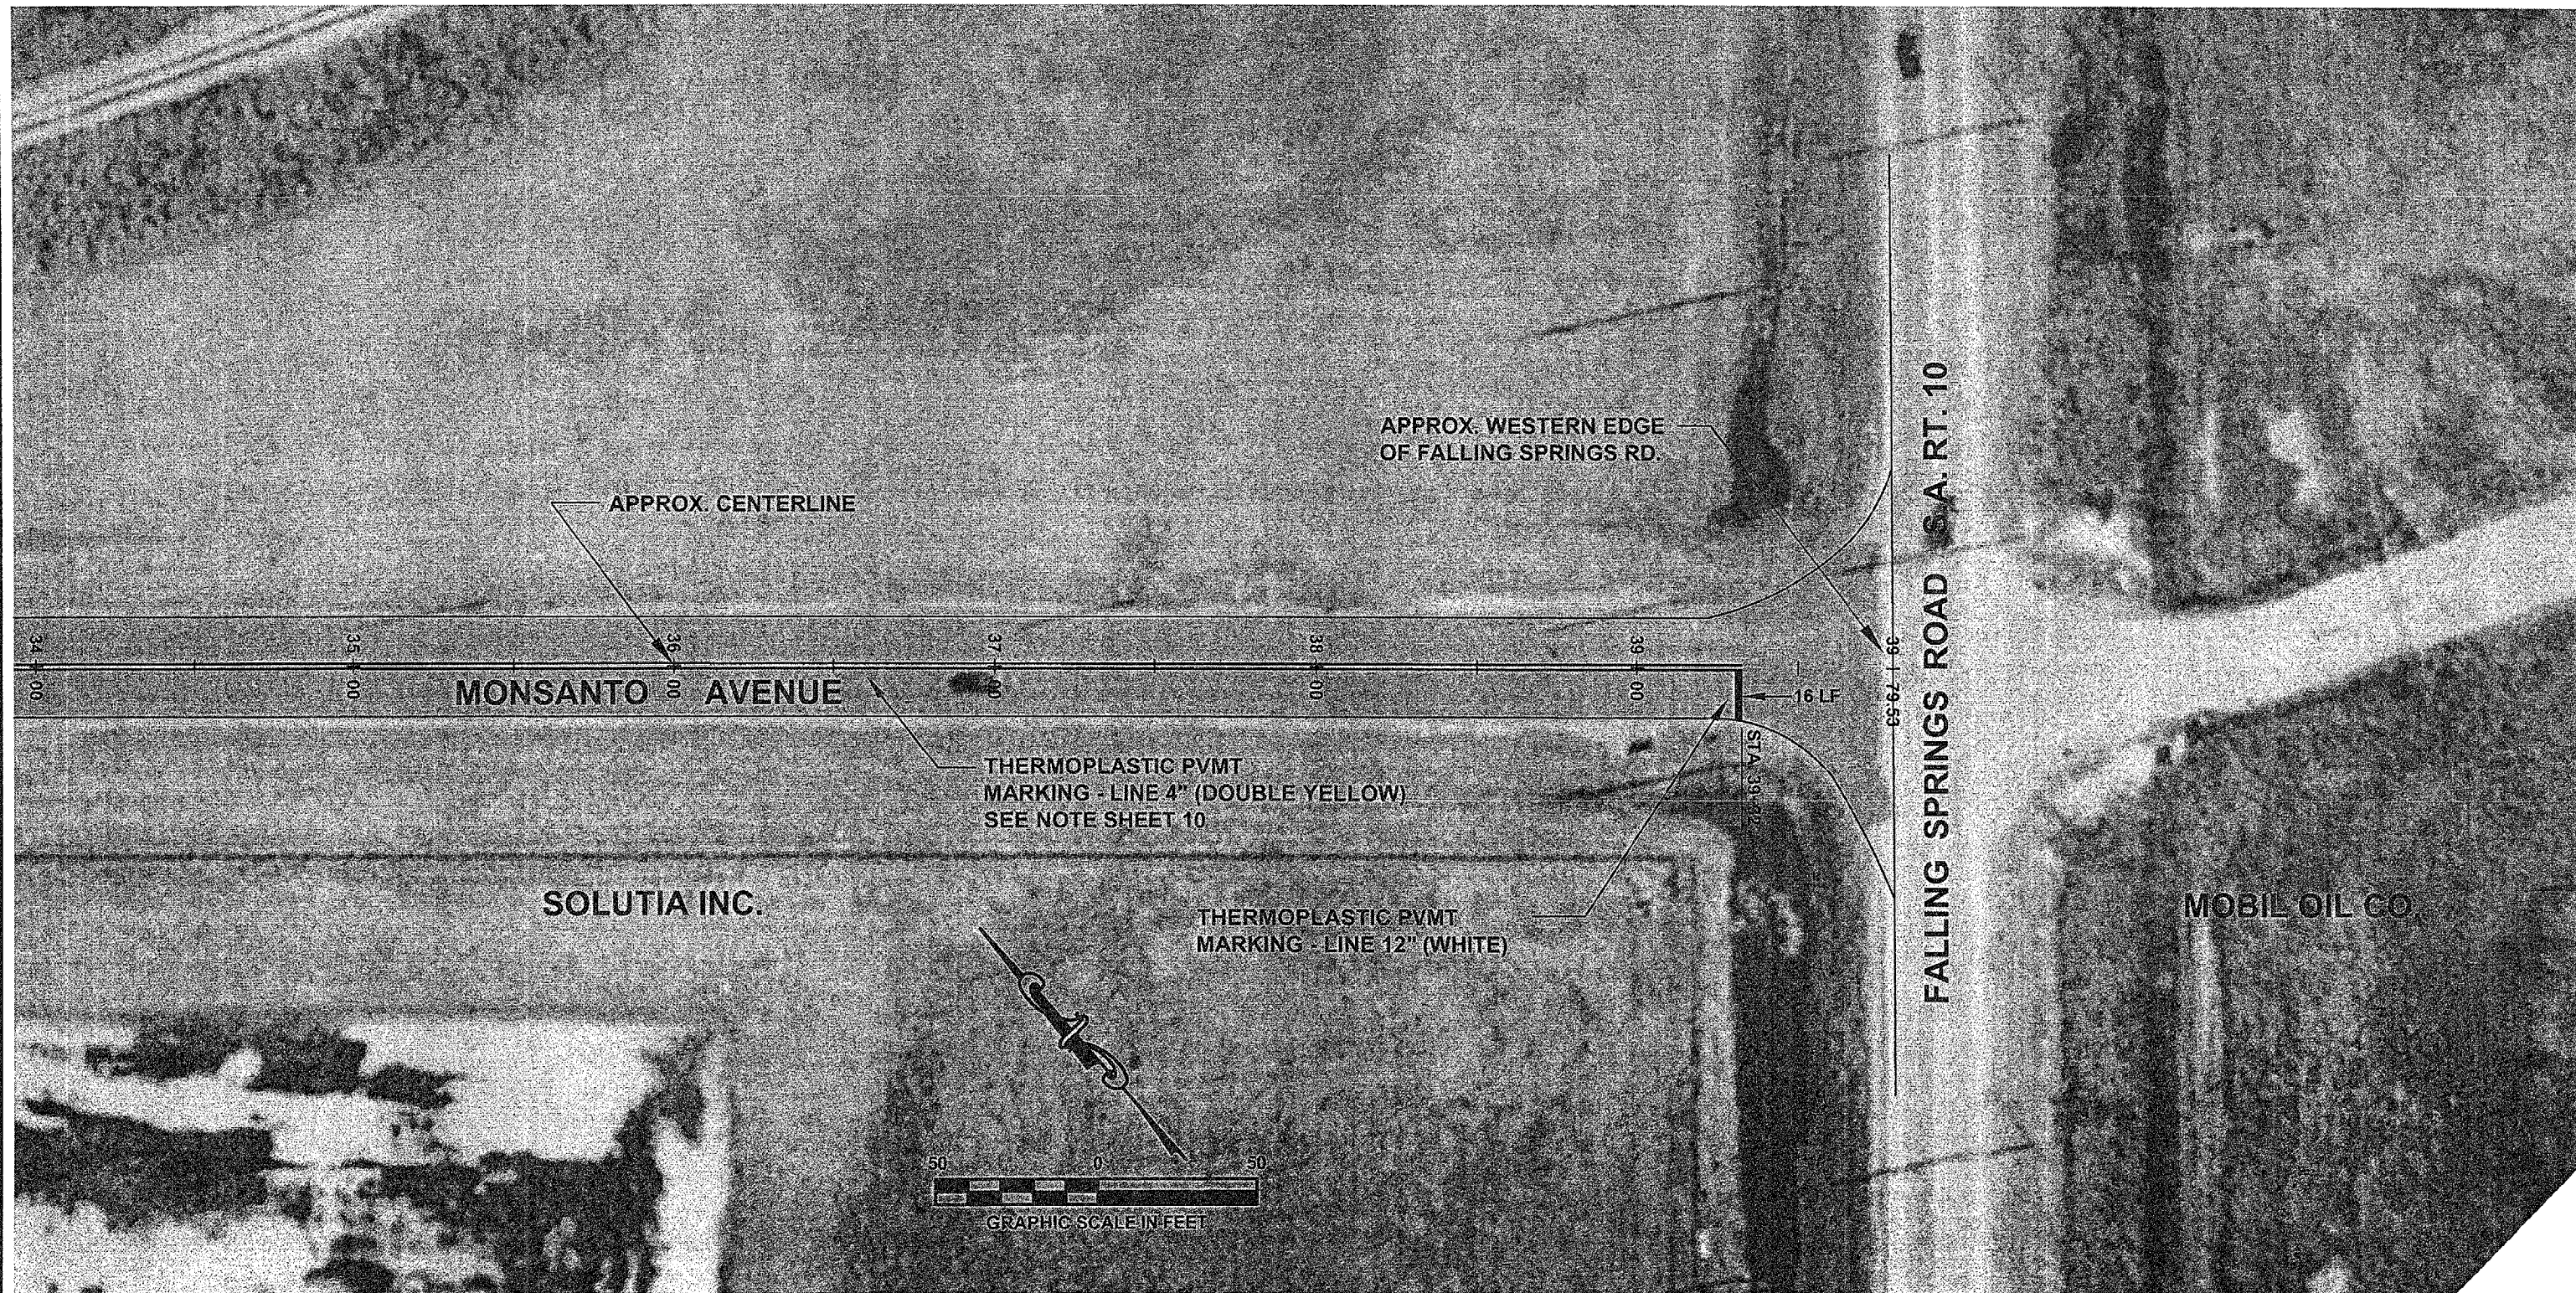

F:\Clients\SAUGET\7313-05-1 Monsanto Ave. Road Imp\dwg\Aerial Composite Striping.dwg, Plan Sht. 6, 4/11/2006 11:26:44 AM, jpg, \PHW\100\KM-3035, Ledger, 1:1