


ROUTE NO	SECTION	COUNTY	TOTAL SHEETS	SHEET NO.
FAU 9319 C.H. 2 EXT	04-00042 -01-WR	MONROE	24	5


PROPERTY OWNER
SOUTHERN ILL. MEDICAL DEV. CO.

FEDERAL AID PROJECT
CONTRACT 97275

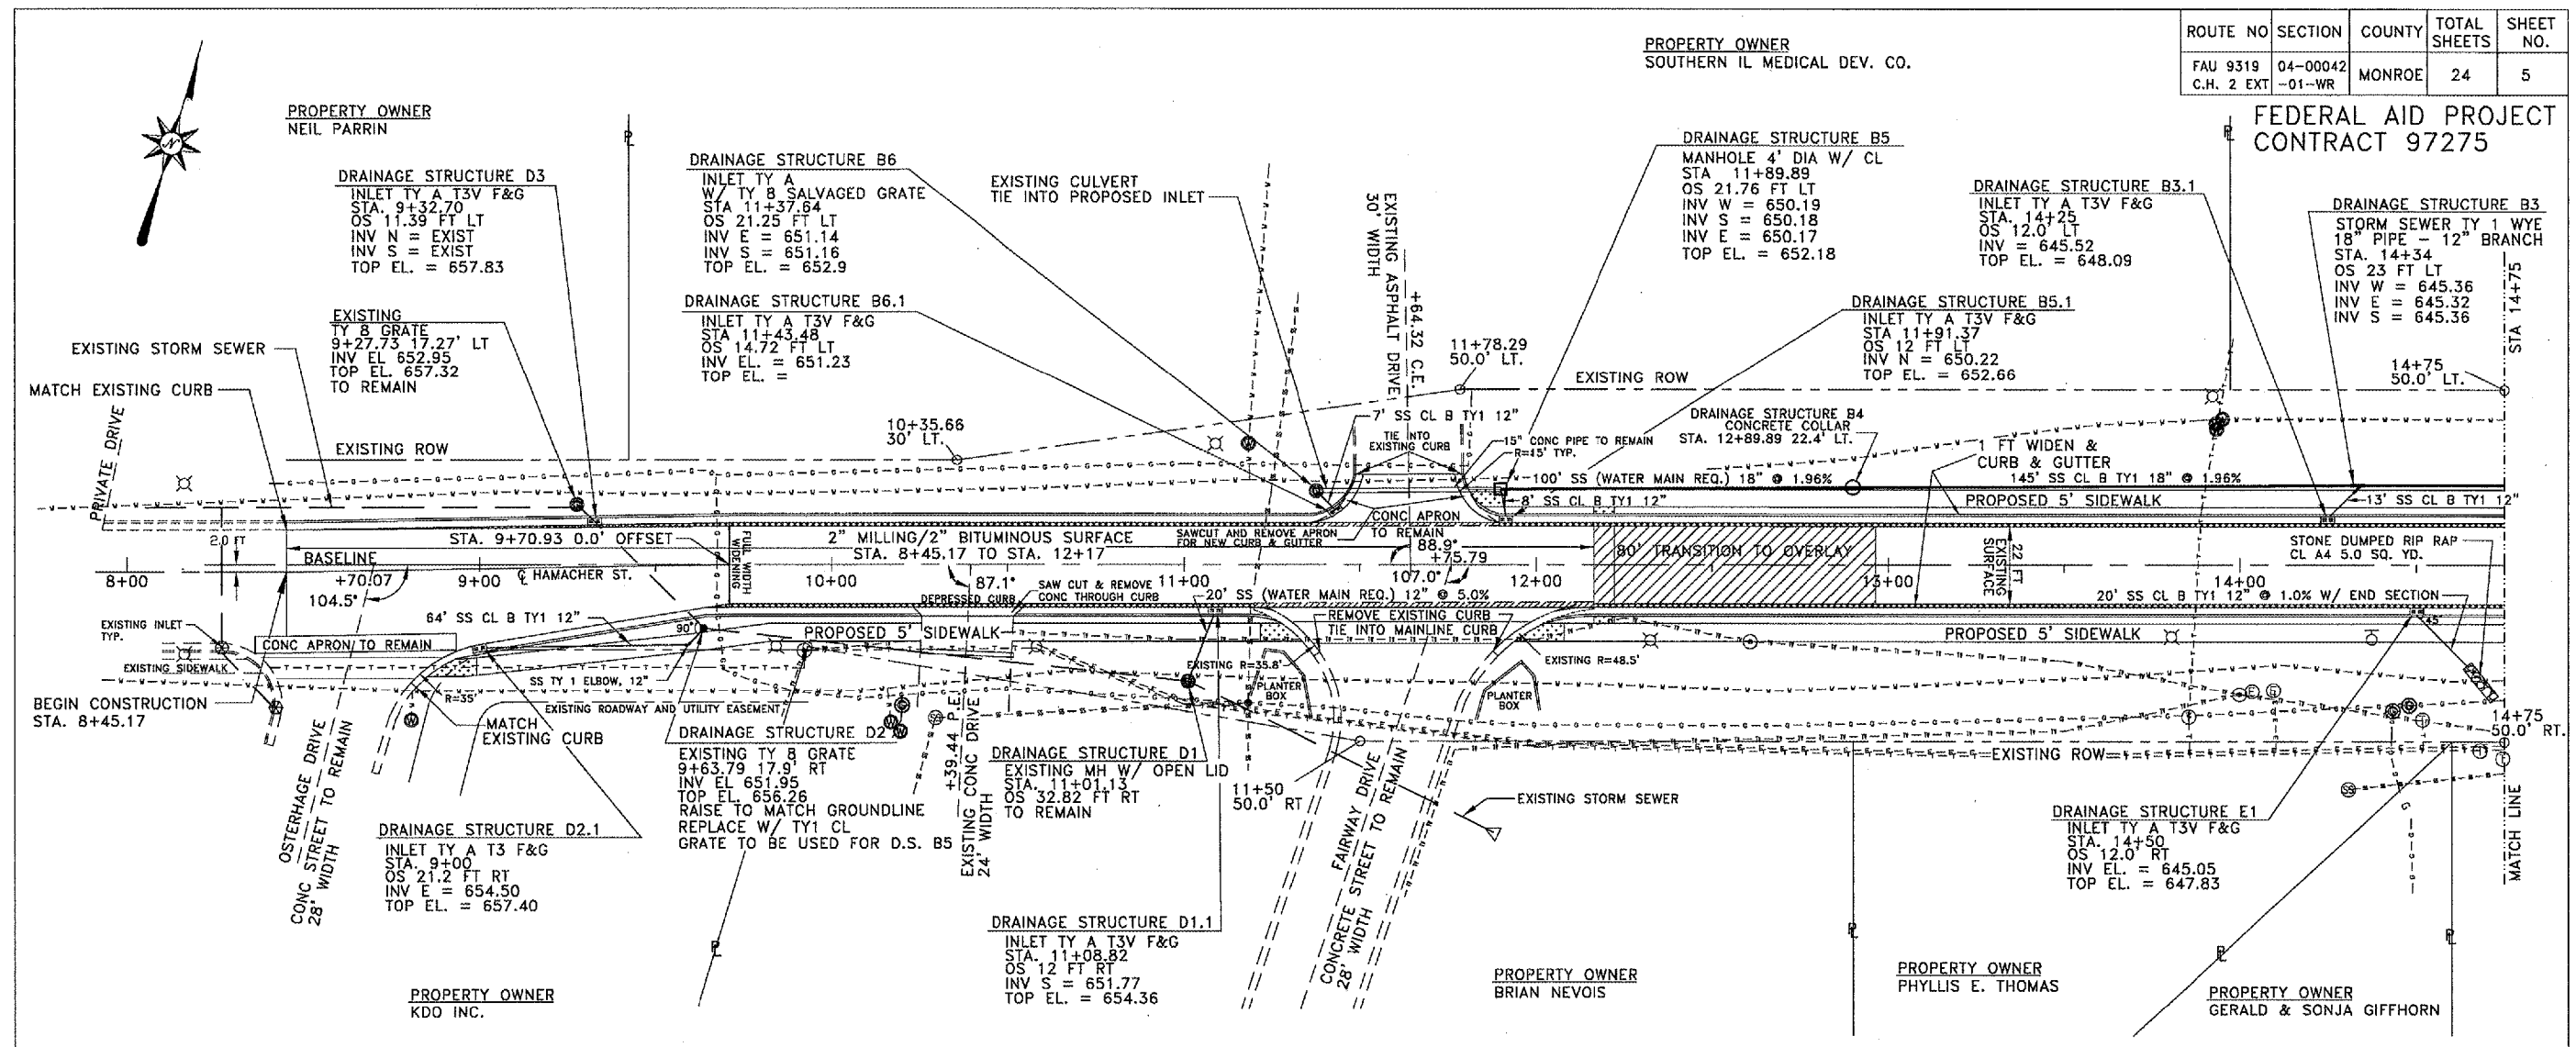

NOTE: TRANSITION WIDENING LEFT SIDE FROM 0' - STA. 8+45.17 TO 1' - STA. 9+70.93

- CURB RAMP
- SURFACE REMOVAL - BUTT JOINT
- PROPOSED WIDENING

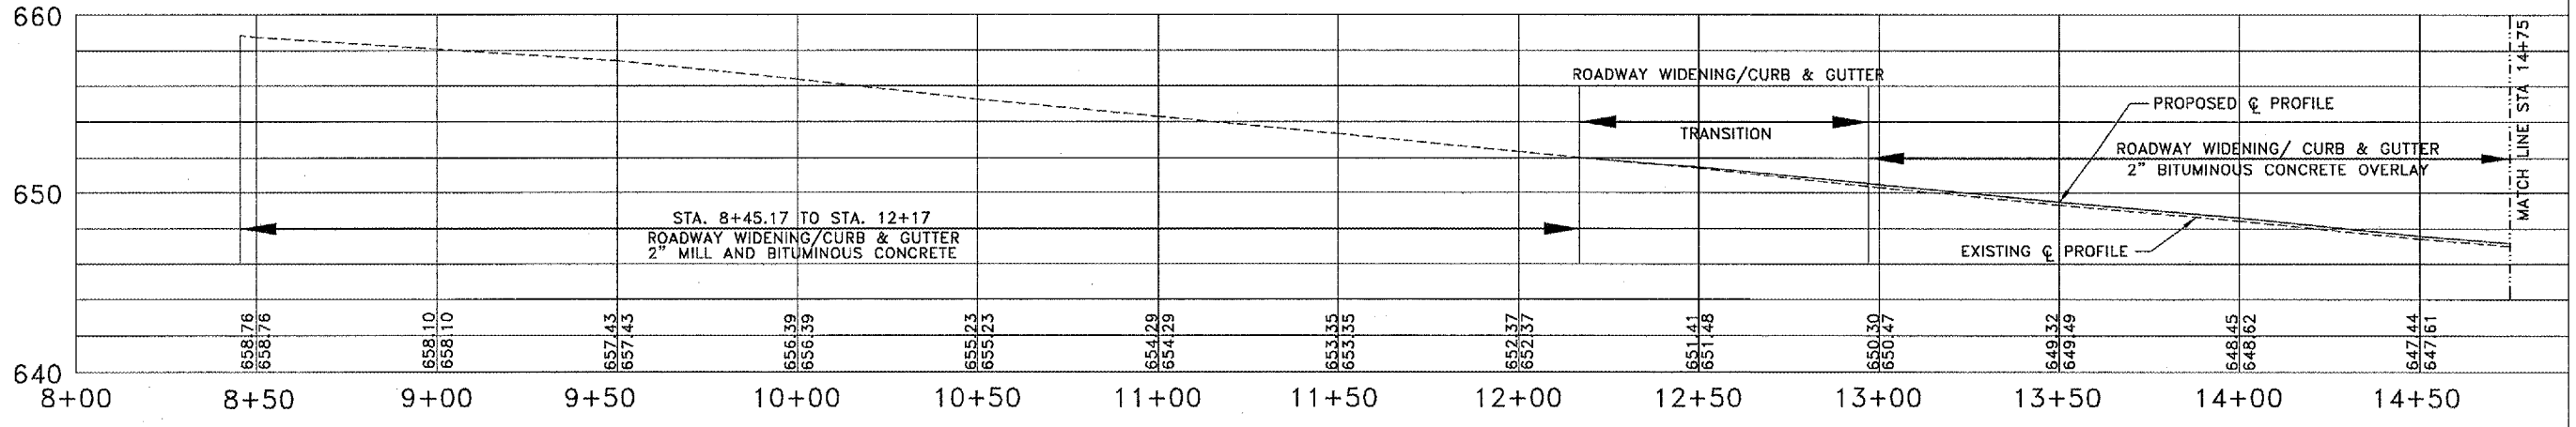

PLAN & PROFILE
STA 8+45.17 TO STA 14+75
HAMACHER STREET IMPROVEMENTS
SECTION 04-00042-01-WR
CITY OF WATERLOO
MONROE COUNTY, IL