
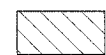
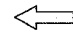
 


F.A.I. RTE.	SECTION	COUNTY	TOTAL SHEETS	SHEET NO.
57	*	WILLIAMSON	60	45
STA. _____		TO STA. _____		
FED. ROAD DIST. NO. _____ ILLINOIS FED. AID PROJECT				
* [X1-(4,4-1,5,6,6-2)] R-1				

**DAY IV**

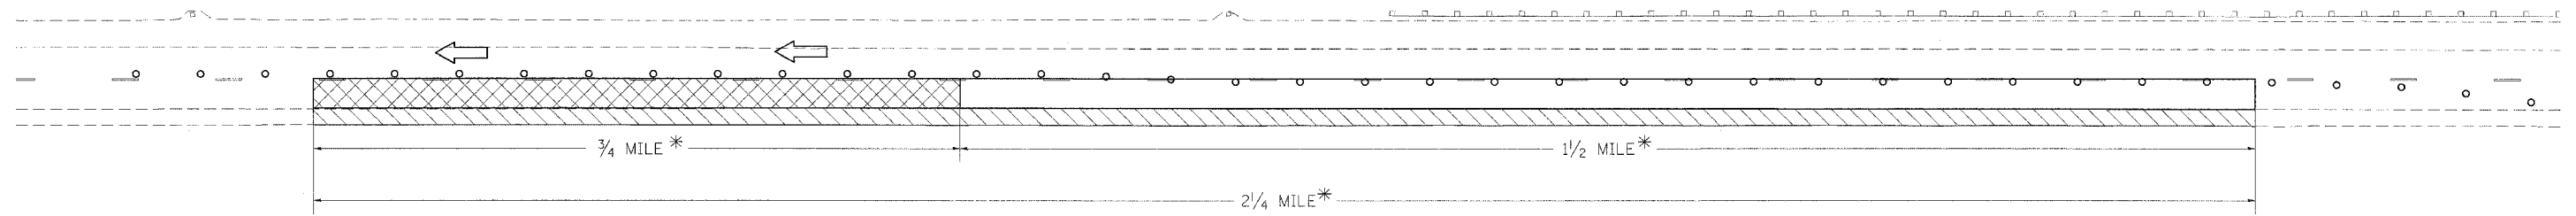
LEGEND

-  2 1/2" BINDER COURSE
-  BITUMINOUS SHOULDER

-  TRAFFIC FLOW
-  DRUM

- SEQUENCE:
- ① CLOSE PASSING LANE
  - ② SURFACE STAGE III BINDER COURSE WITH 2 1/2" BINDER COURSE
  - ③ PAVE BITUMINOUS SHOULDER ADJACENT TO PASSING LANE

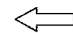

NOTES: USE TRAFFIC CONTROL STANDARD 701401 FOR ALL STAGES  
 \* THIS LENGTH WILL DEPEND ON PRODUCTION RATES



**DAY V**

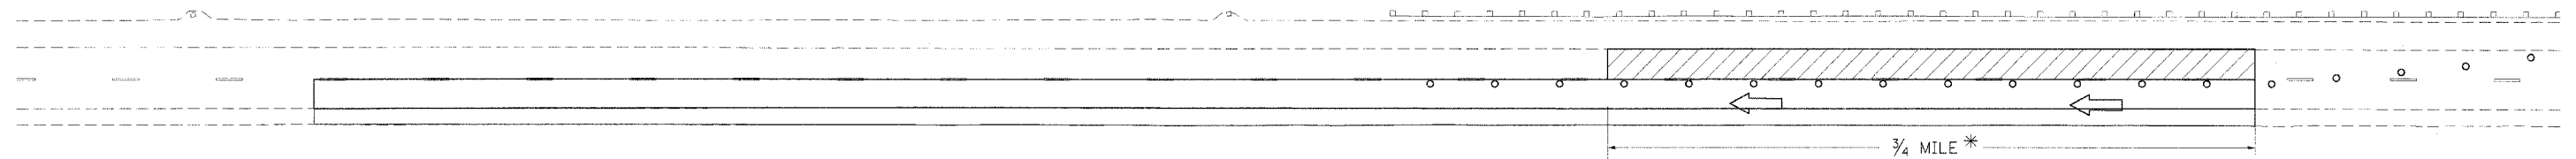
LEGEND

-  RUBBLIZATION & 4" BINDER

-  TRAFFIC FLOW
-  DRUM

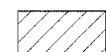

- SEQUENCE:
- ① ERECT SIGNS "TRUCKS USE LEFT LANE"
  - ② CLOSE DRIVING LANE
  - ③ MILL EXISTING 4" BITUMINOUS PAVEMENT
  - ④ RUBBLIZE EXISTING PCC PAVEMENT
  - ⑤ SURFACE RUBBLIZED PAVEMENT WITH 4" BINDER COURSE

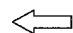

NOTES: USE TRAFFIC CONTROL STANDARD 701401 FOR ALL STAGES  
 \* THIS LENGTH WILL DEPEND ON PRODUCTION RATES



**DAY VI**

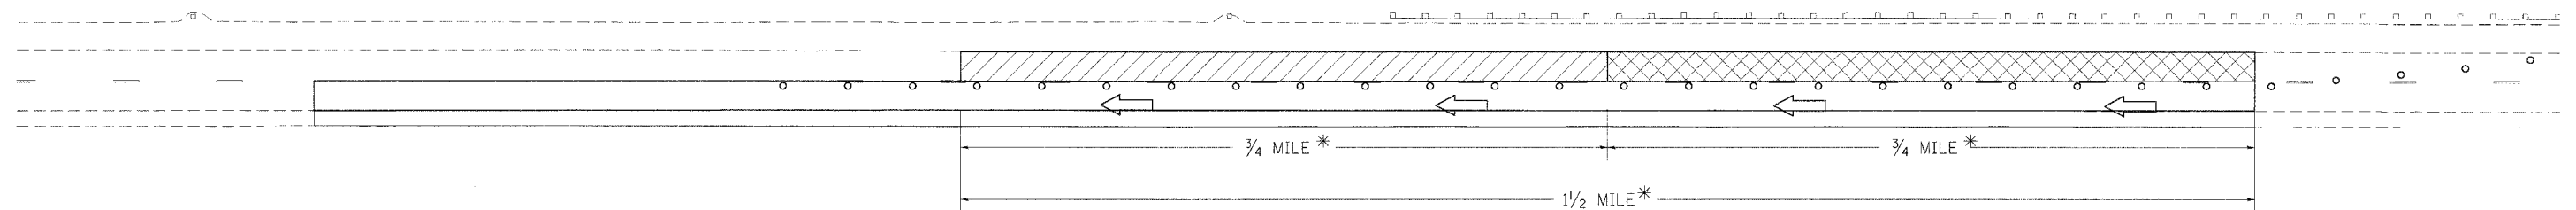
LEGEND

-  RUBBLIZATION & 4" BINDER
-  2 1/2" BINDER COURSE

-  TRAFFIC FLOW
-  DRUM

- SEQUENCE:
- ① CLOSE DRIVING LANE
  - ② MILL EXISTING 4" BITUMINOUS PAVEMENT
  - ③ RUBBLIZE EXISTING PCC PAVEMENT
  - ④ SURFACE STAGE V BINDER COURSE WITH 2 1/2" BINDER COURSE
  - ⑤ SURFACE RUBBLIZED PAVEMENT WITH 4" BINDER COURSE

NOTES: USE TRAFFIC CONTROL STANDARD 701401 FOR ALL STAGES  
 \* THIS LENGTH WILL DEPEND ON PRODUCTION RATES



PLOT DATE = 3/29/2005  
 PLOT SCALE = 3/8" = 1'-0"  
 USER NAME = sheperdgd