
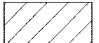
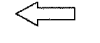



F.A.I. RTE.	SECTION	COUNTY	TOTAL SHEETS	SHEET NO.
57	*	WILLIAMSON	60	50
STA. _____		TO STA. _____		
FED. ROAD DIST. NO. _____ ILLINOIS FED. AID PROJECT				
* [X1-(4,4-1,5,6,6-2)] R-1				

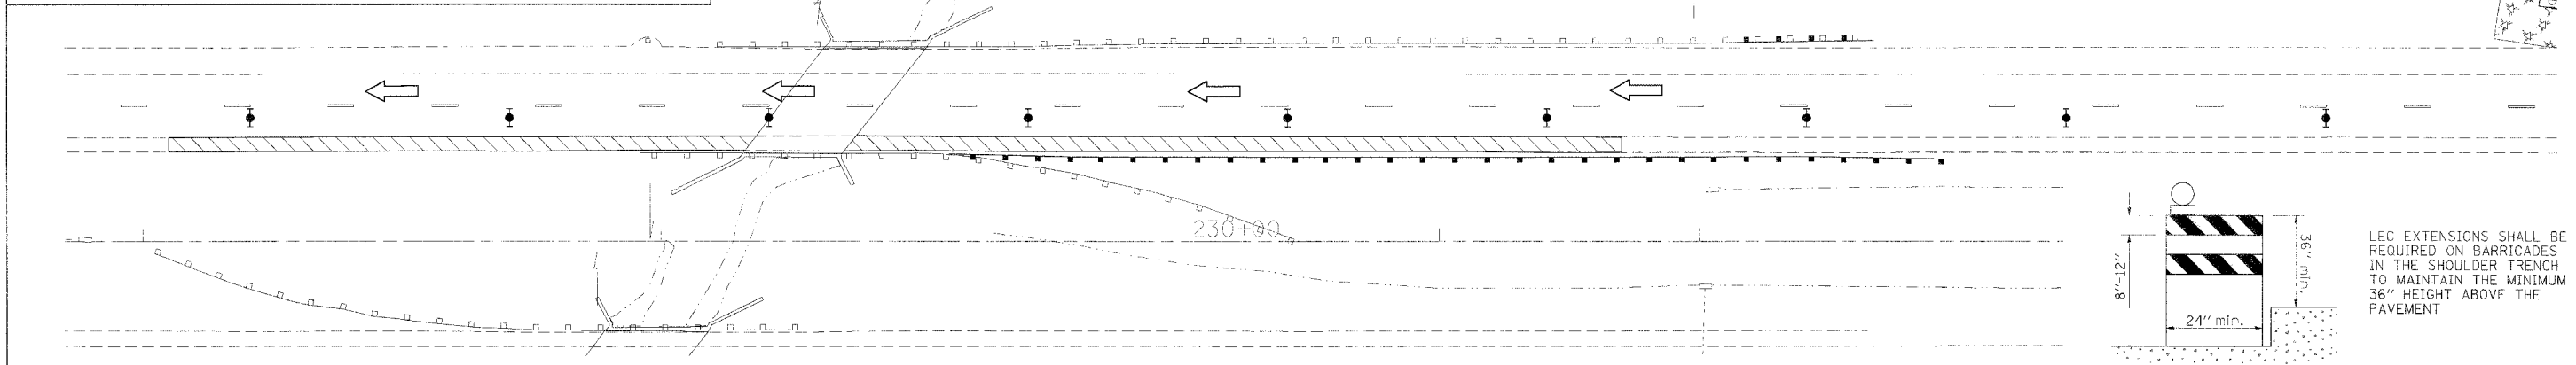
**LEGEND**

 SHOULDER REM & REP  
 PAVEMENT REM & REP

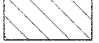
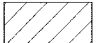
 TRAFFIC FLOW  
 TYPE II BARRICADE, DRUM OR VERTICAL BARRICADE WITH STEADY BURNING MONODIRECTIONAL LIGHT

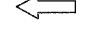

**STAGE I**

NOTES: USE TRAFFIC CONTROL STANDARD 701401 FOR THIS STAGE  
THIS STAGE SHALL BE PERFORMED ONLY AT NIGHT



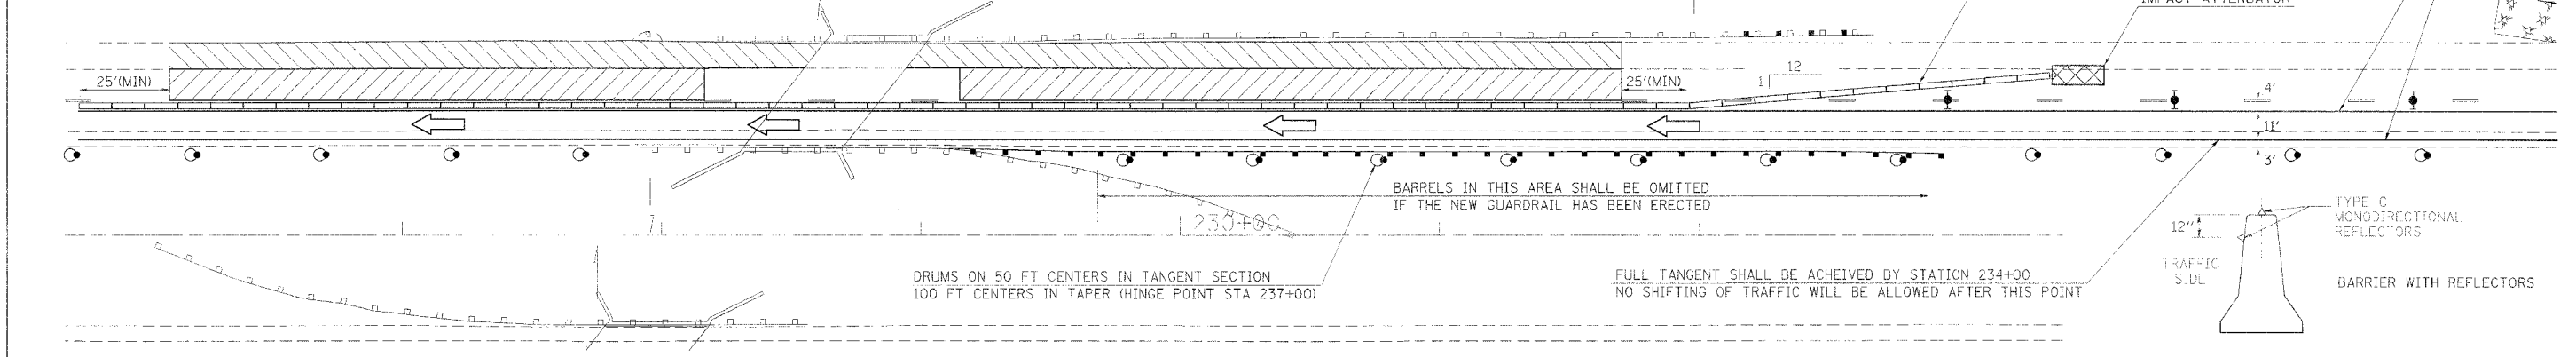
**LEGEND**

 SHOULDER REM & REP  
 PAVEMENT REM & REP


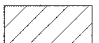
 TRAFFIC FLOW  
 TYPE II BARRICADE, DRUM OR VERTICAL BARRICADE WITH STEADY BURNING MONODIRECTIONAL LIGHT

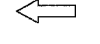

**STAGE II**

NOTES: USE TRAFFIC CONTROL STANDARD 701402 FOR THIS STAGE  
REFLECTORS SHALL BE PLACED ON EVERY SECTION OF BARRIER (SEE DETAIL)  
ANY MISSING GUARDRAIL MARKERS SHALL BE REPLACED PRIOR TO PAVEMENT REMOVAL



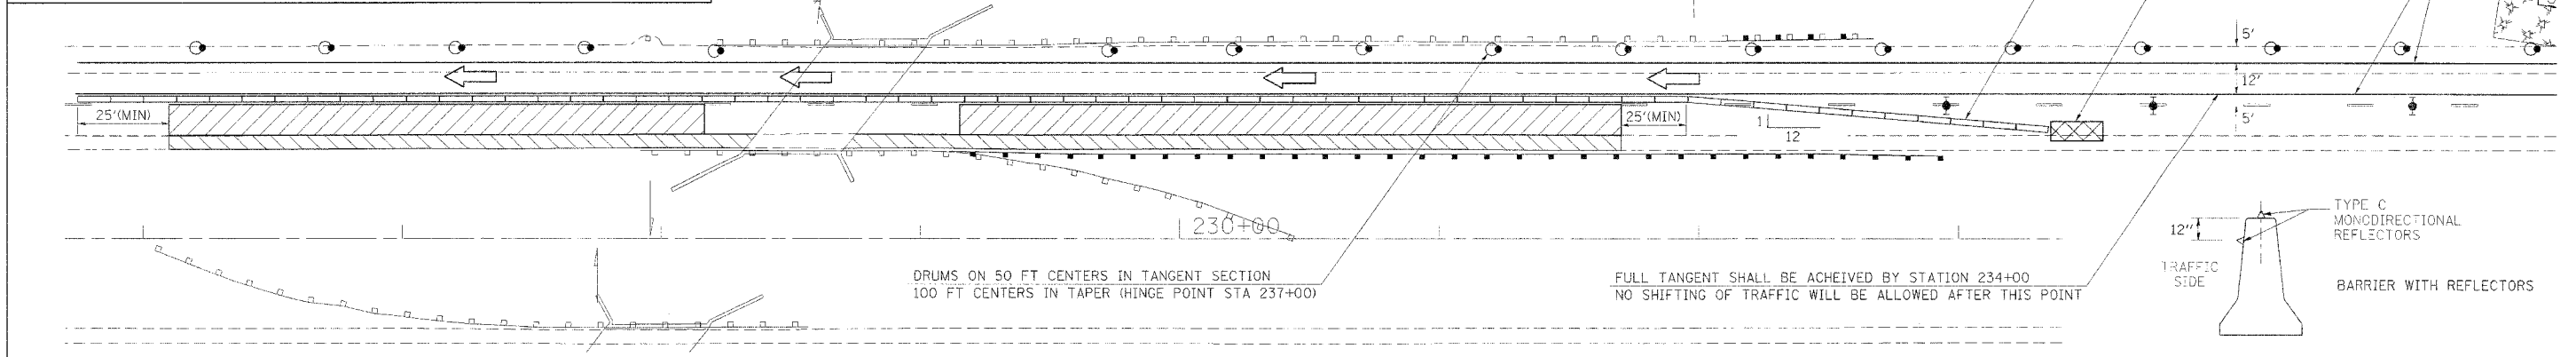
**LEGEND**

 SHOULDER REM & REP  
 PAVEMENT REM & REP

 TRAFFIC FLOW  
 TYPE II BARRICADE, DRUM OR VERTICAL BARRICADE WITH STEADY BURNING MONODIRECTIONAL LIGHT

**STAGE III**

NOTES: USE TRAFFIC CONTROL STANDARD 701402 FOR THIS STAGE  
REFLECTORS SHALL BE PLACED ON EVERY SECTION OF BARRIER (SEE DETAIL)  
ANY MISSING GUARDRAIL MARKERS SHALL BE REPLACED PRIOR TO PAVEMENT REMOVAL



PLOT DATE = 4/17/2006  
 PLOT SCALE = 30,000  
 USER NAME = thomsonf