


koestergl
3/27/2006
c:\projects\74093d\02105pa.dgn

CONTRACT NO. 98955				
F.A.P. RTE.	SECTION	COUNTY	TOTAL SHEETS	SHEET NO.
853	(7,BIRS-3	HAMILTON	16	4
STA.		TO STA.		
FED. ROAD DIST. NO.	ILLINOIS	FED. AID PROJECT		

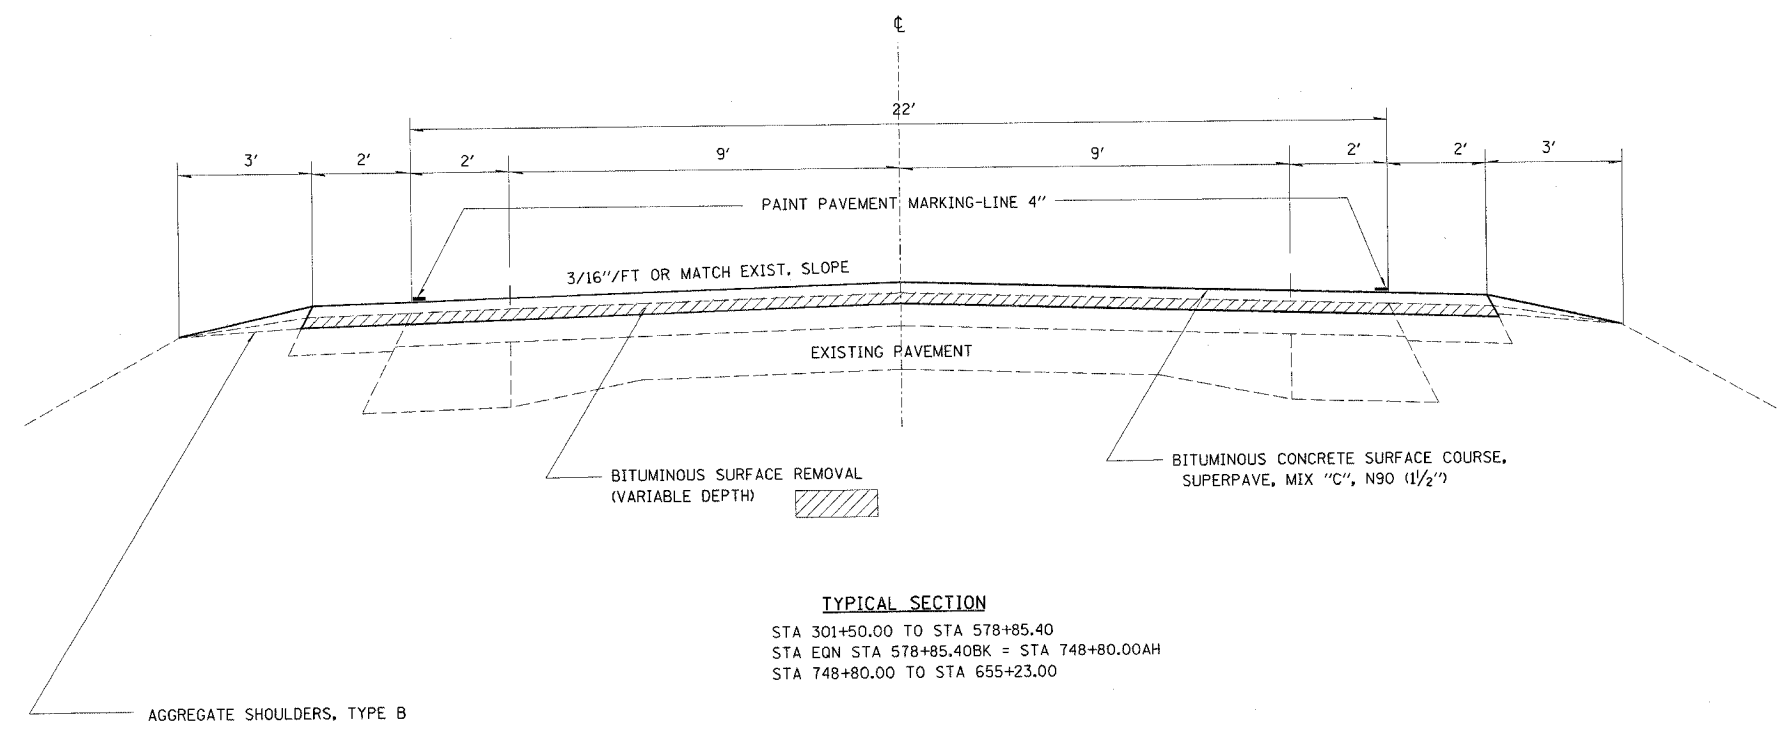

TYPICAL SECTION
 STA 301+50.00 TO STA 578+85.40
 STA EQN STA 578+85.40BK = STA 748+80.00AH
 STA 748+80.00 TO STA 655+23.00

PLOT DATE = 3/27/2006
 PLOT SCALE = 100,00000 / IN.
 USER NAME = koestergl

REVISIONS	
NAME	DATE

ILLINOIS DEPARTMENT OF TRANSPORTATION

TYPICALS

SCALE: VERT. DRAWN BY
 HORIZ. CHECKED BY
 DATE