


koestergl  
 3/27/2006  
 c:\projects\74093d\02105p.dgn

PLOT DATE = 3/27/2006  
 FILE NAME = c:\projects\74093d\02105p.dgn  
 PLOT SCALE = 1/8"=1'-0" / IN.  
 USER NAME = koestergl

CONTRACT NO. 98955

F.A.P. RTE.	SECTION	COUNTY	TOTAL SHEETS	SHEET NO.
853	(7,8)RS-3	HAMILTON	16	14
STA.		TO STA.		
FED. ROAD DIST. NO.	ILLINOIS	FED. AID PROJECT		

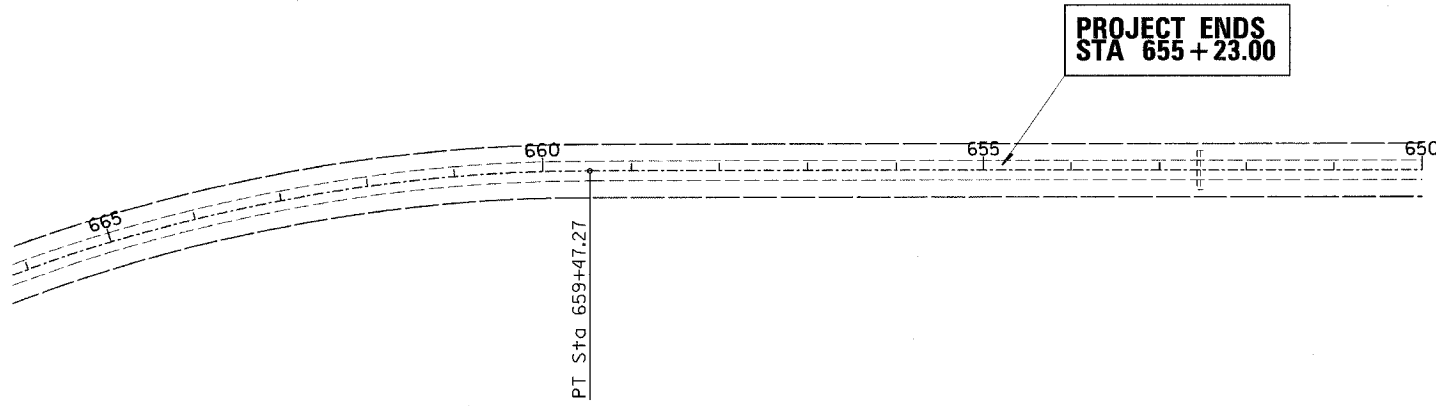

REVISIONS	
NAME	DATE

ILLINOIS DEPARTMENT OF TRANSPORTATION  
**STA 665+00 TO STA 650+00**  
 SCALE: VERT. \_\_\_\_\_  
 DATE: \_\_\_\_\_ HORIZ. \_\_\_\_\_  
 DRAWN BY \_\_\_\_\_  
 CHECKED BY \_\_\_\_\_