


c:\projects\94909d\05203pa.dgn
 teasleyck/4/7/DATE
 REBS

CONTRACT NO. 98980

F.A.P. RTE.	SECTION	COUNTY	TOTAL SHEETS	SHEET NO.
853	9RS-4	HAMILTON	12	7
STA.		TO STA.		
FED. ROAD DIST. NO.		ILLINOIS FED. AID PROJECT		

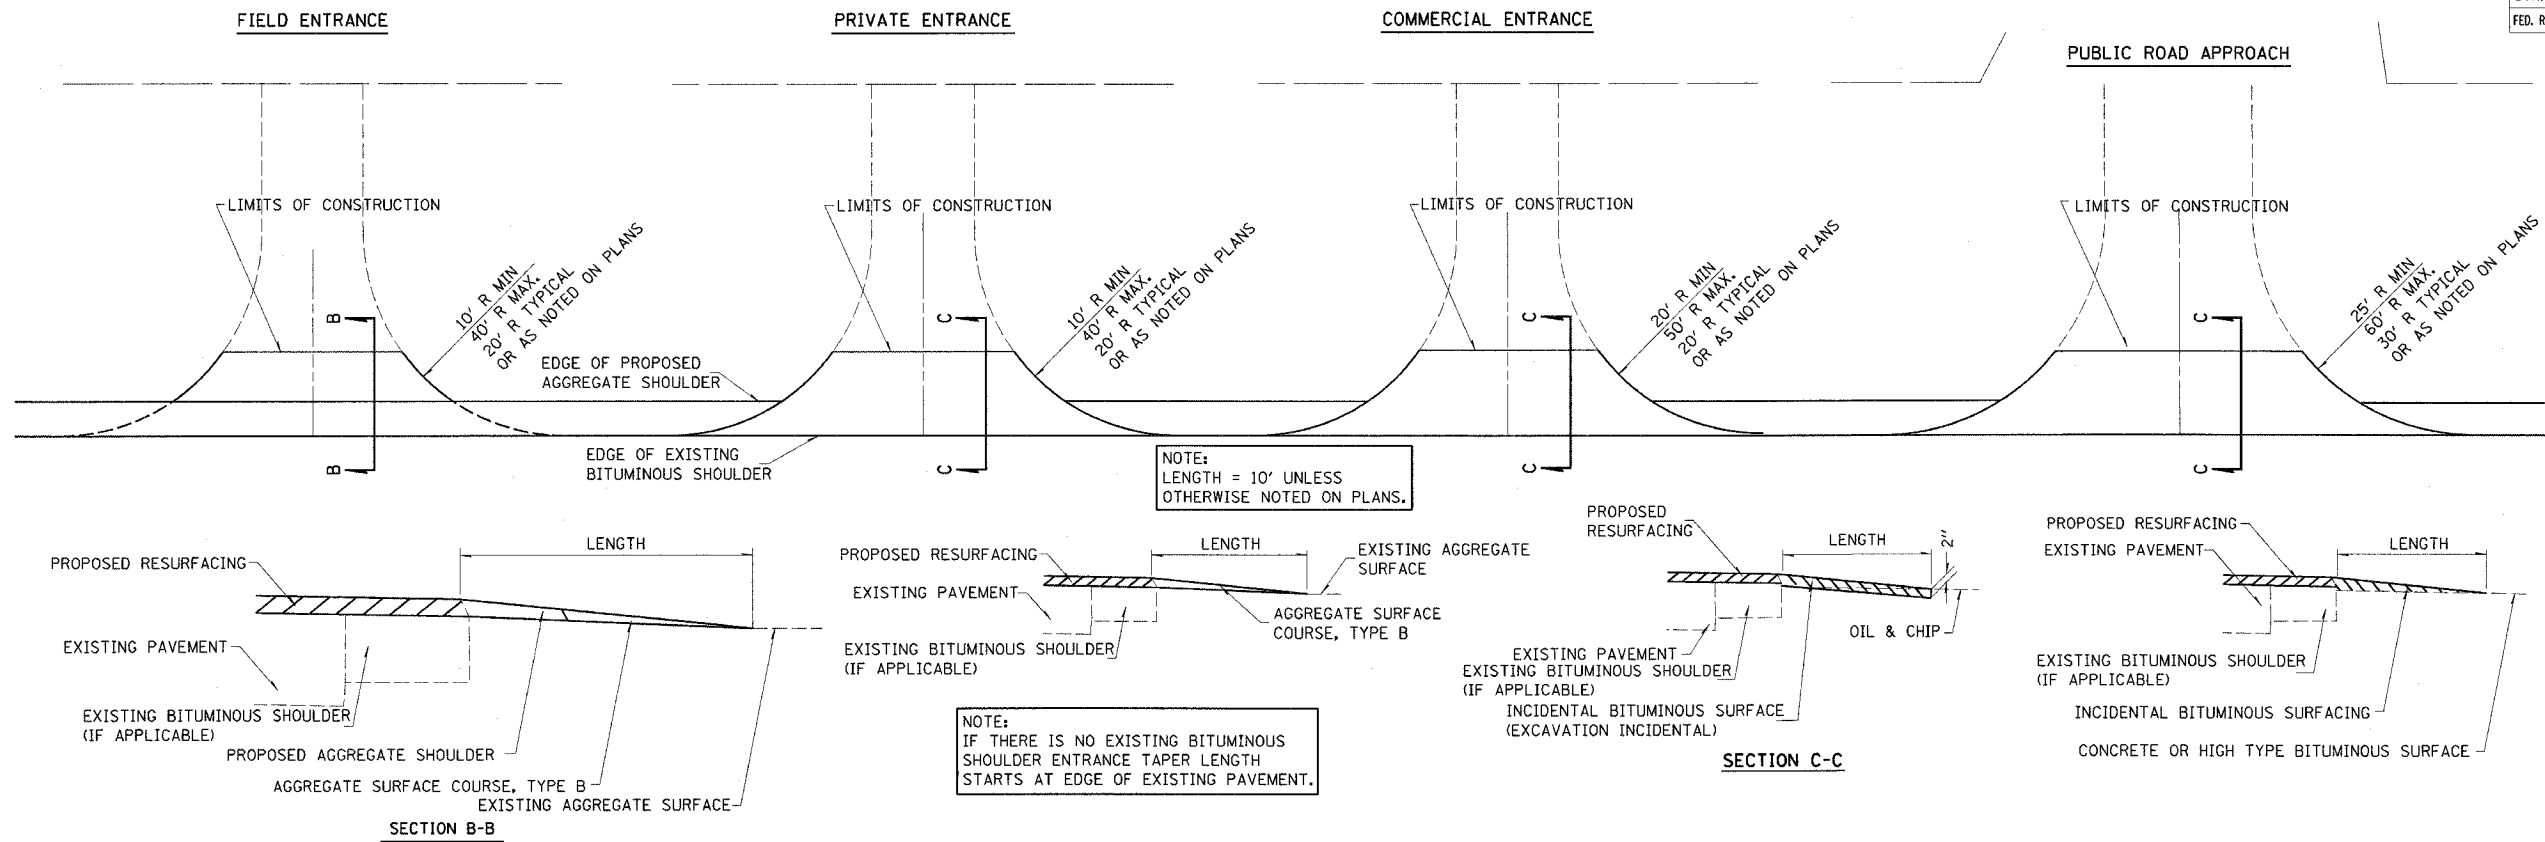

TYPICAL SECTION AT MAILBOX TURNOUT
 NOTE: SEE STANDARD 406201 FOR MAILBOX TURNOUT DETAILS

SIDE	STATION	TYPE	INCIDENTAL BITUMINOUS SURFACING*		AGGREGATE SURFACE COURSE, TYPE B
			TON	TON	
LT	180+30	CE	3.1		
LT	183+15	CE	2.2		
RT	183+76	PE		1.6	
LT	183+89	CE	2.2		
RT	184+40	MBT		4.7	
RT	184+89	PE	2.2		
RT	185+81	MBT		7.5	
RT	186+62	PRA	2.6		
LT	186+62	PE	2.4		
RT	187+89	PE	1.7		
LT	187+89	PE	1.6		
RT	188+69	MBT		2.5	
RT	189+90	PE	1.7		
RT	190+16	PE	1.6		
LT	189+06	PE	1.6		
RT	190+34	MBT		2.5	
RT	191+57	MBT		2.5	
RT	191+76	PE	1.7		
RT	192+66	MBT		2.5	
RT	192+83	PE	2.8		
LT	196+06	PRA	4.1		
LT	197+80	CE	10.6		
RT	199+04	CE	3.1		
RT	201+09	CE	3.0		
RT	201+87	CE	2.7		
RT	203+59	PE		1.3	
RT	205+69	CE	4.0		
RT	209+70	PRA	3.1		
RT	209+82	PE	1.8		
RT	210+35	PE	1.8		
LT	210+35	PE	1.8		
LT	212+06	CE	5.2		
RT	212+32	CE	4.7		
RT	213+15	PRA	2.3		
RT	214+78	CE	6.8		
RT	216+57	PRA	5.7		
LT	218+38	CE	4.5		
RT	219+57	PE	4.2		
LT	220+46	CE	4.2		
RT	220+62	PE	2.4		
RT	220+90	MBT		2.5	
RT	225+75	PRA	7.3		
LT	233+00	PE		1.2	
LT	233+05	MBT		2.5	
LT	234+49	PRA	3.5		
RT	234+68	PRA	3.1		
LT	235+10	PE		1.3	
RT	236+30	MBT		2.5	
RT	236+52	PE		1.4	
LT	236+84	PE		1.1	
RT	238+01	PE		1.4	
LT	239+44	PE		1.2	
RT	239+52	MBT		2.5	
RT	240+40	PE		1.8	
LT	242+26	PE	3.8		
LT	242+68	PE		1.5	
RT	243+05	MBT		2.5	
RT	243+38	PE		1.0	
RT	244+17	PE		2.8	
LT	245+00	PE	4.7		
RT	245+09	MBT		2.5	
LT	246+77	PE		1.5	
LT	247+23	PE		1.3	
LT	250+75	PE		2.9	
RT	250+87	MBT		2.5	
RT	250+98	PE		1.1	
LT	252+85	PE		1.0	
RT	263+50	PE		2.3	
LT	263+55	PRA	4.0		
LT	266+15	PE		0.9	
LT	266+69	PE		1.3	
RT	270+45	PRA	1.6		
LT	276+15	MBT		2.5	
LT	276+20	PE		1.4	
RT	278+09	PE		3.2	
LT	278+22	PE	1.4		
LT	279+00	PE	1.8		
RT	291+05	FE		1.2	
LT	291+24	PE		2.9	
LT	295+32	FE		1.6	
LT	299+50	MBT		2.5	
LT	299+70	PE	1.4		
LT	300+84	PE		2.1	
TOTALS			136	87	

FE - FIELD ENTRANCE
 PE - PRIVATE ENTRANCE
 CE - COMMERCIAL ENTRANCE
 PRA - PUBLIC ROAD APPROACH
 MBT - MAILBOX TURNOUT

*BITUMINOUS MATERIALS AND AGGREGATE (PRIME COAT) FOR ENTRANCES AND PUBLIC ROAD APPROACHES SHALL BE CONSIDERED INCIDENTAL TO INCIDENTAL BITUMINOUS SURFACING AS NOTED IN THE SPECIAL PROVISIONS

DATE = 8/28/2006
 USER = REBS
 PLOT SCALE = 1"=40'
 USER NAME = distret

ISSUED: 08-03-99