


CONTRACT NO. 99245		
CITY	FAIRFIELD	TOTAL SHEETS
SECTION	06-00004-00-RP	8 5
STA.	1+02	TO STA. 4+50
NORTH FIRST STREET		

FINAL SURVEY DATE: _____
 SURVEY PLOTTED: _____
 NOTE BOOK AREA: _____
 NO. AREAS CHECKED: _____

ORIGINAL SURVEY DATE: _____
 SURVEY PLOTTED: _____
 NOTE BOOK AREA: _____
 NO. AREAS CHECKED: _____

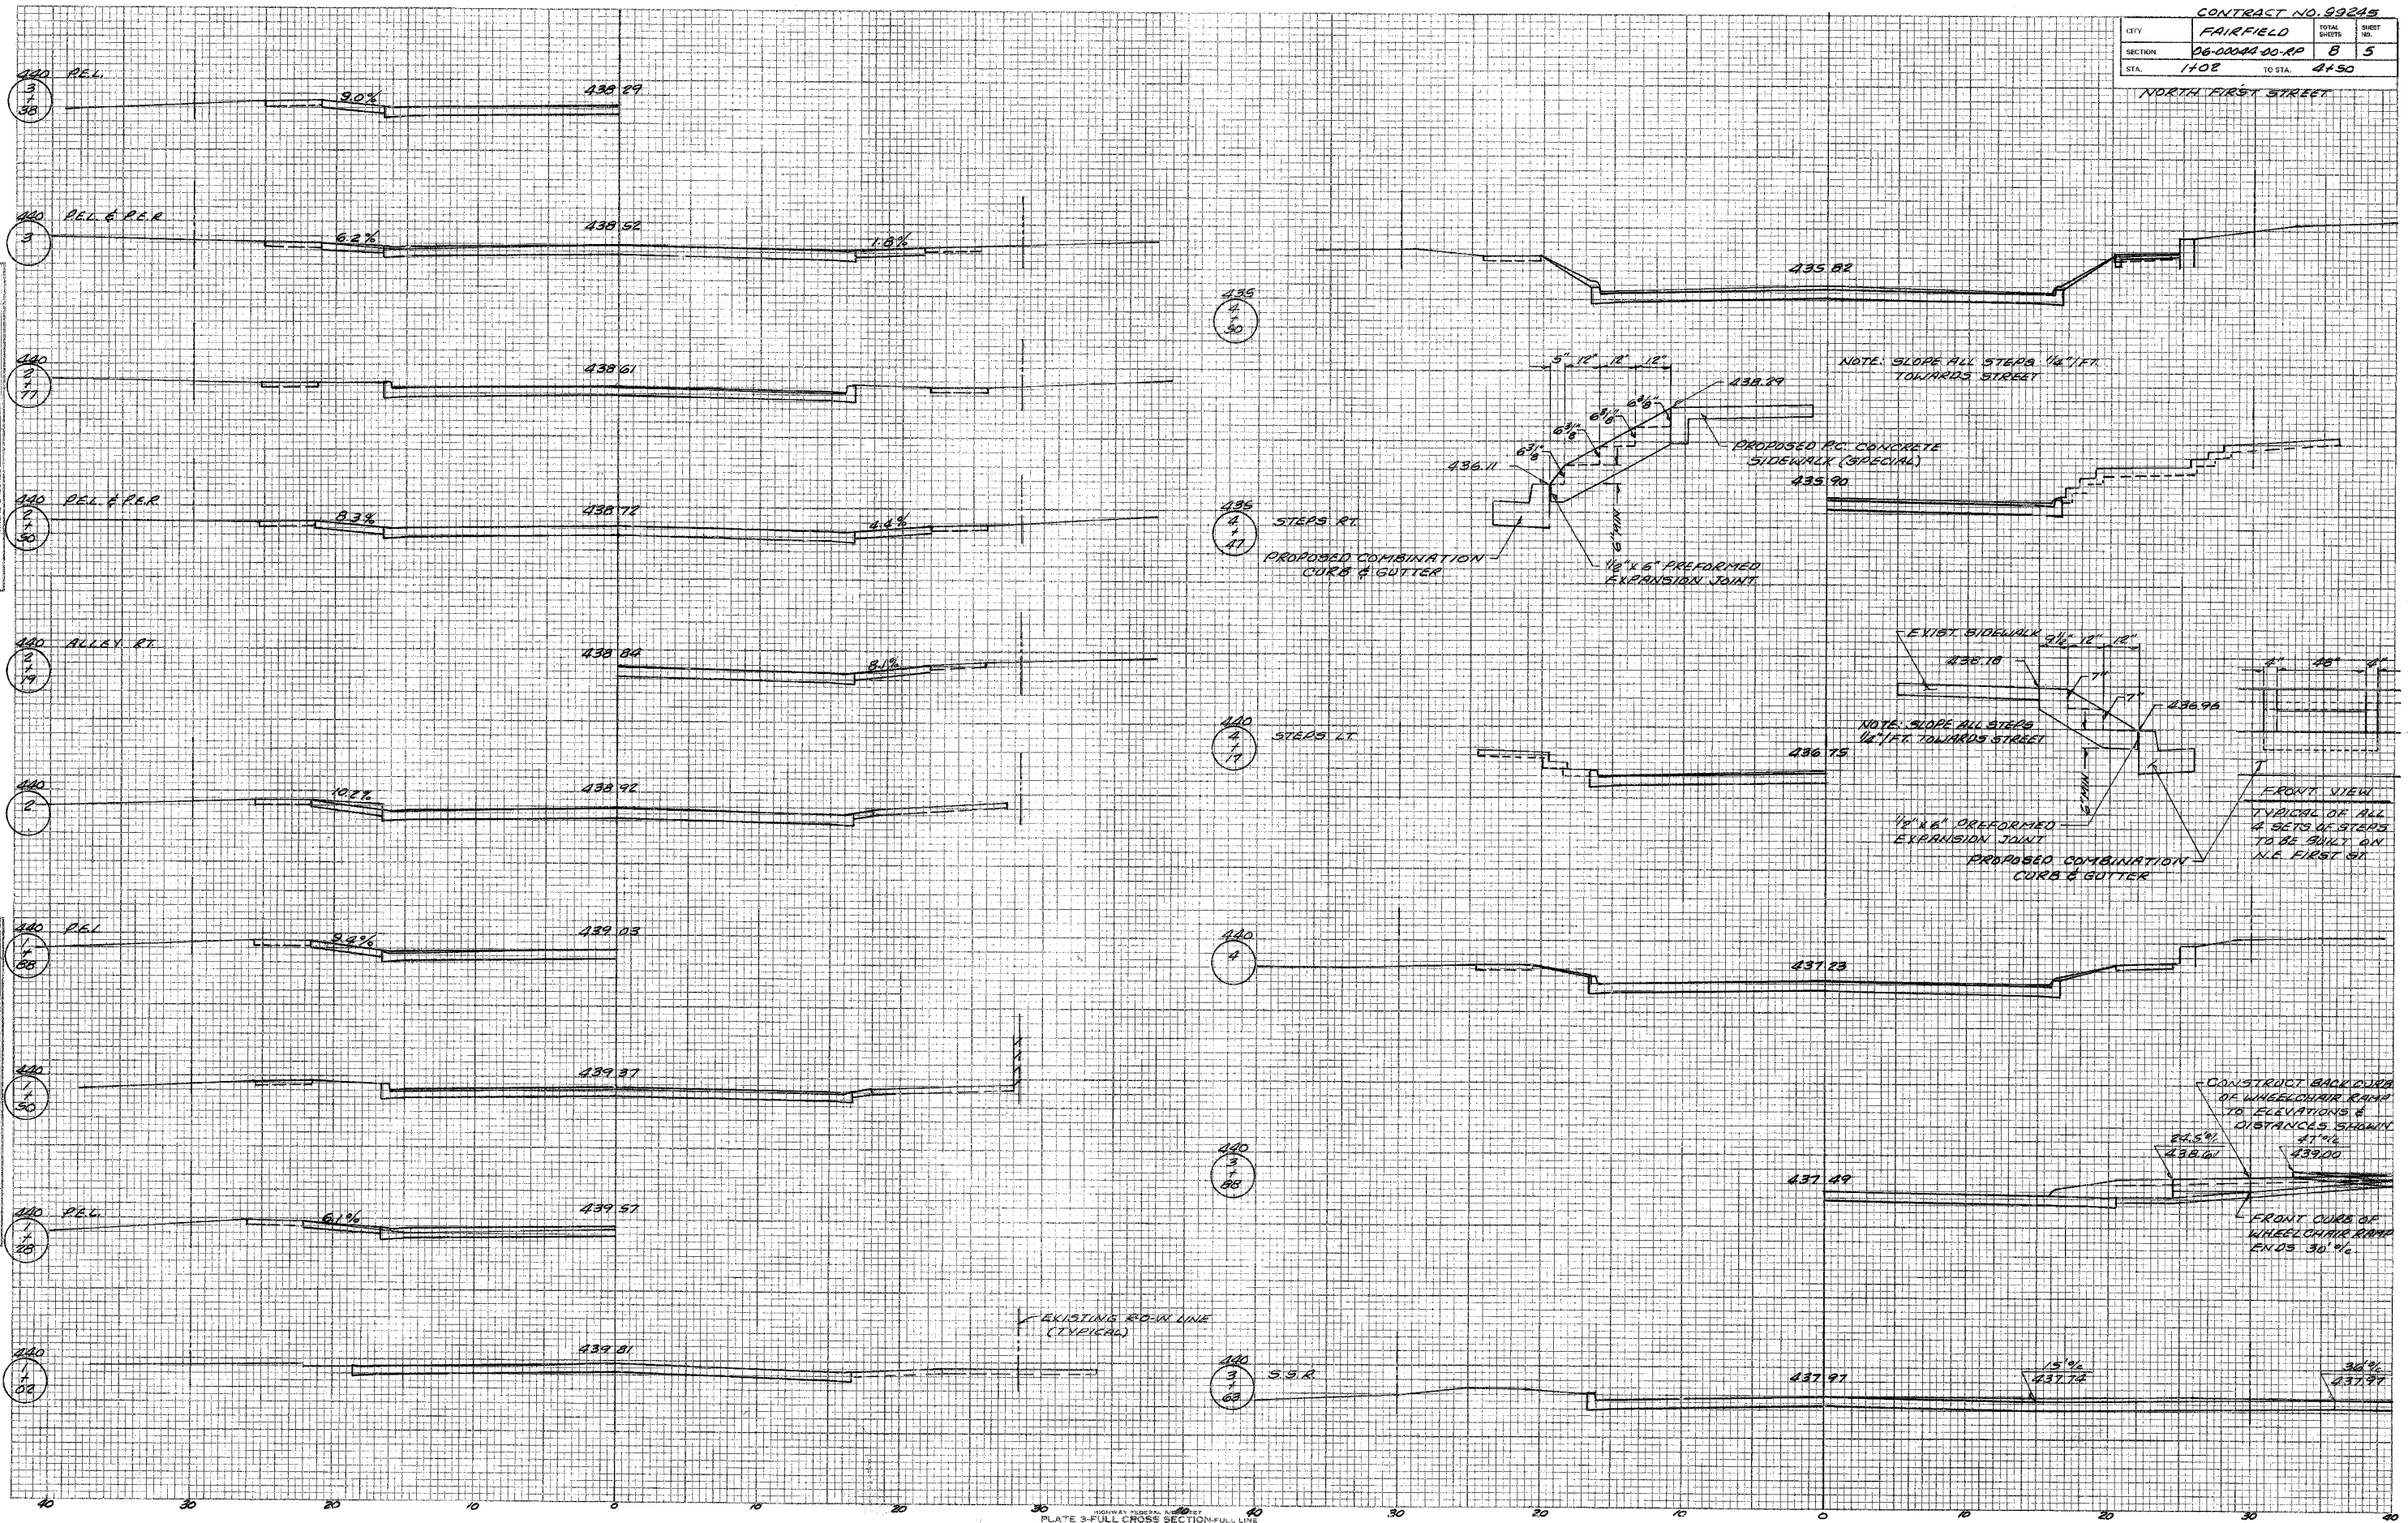

EXISTING R.O.W. LINE (TYPICAL)