
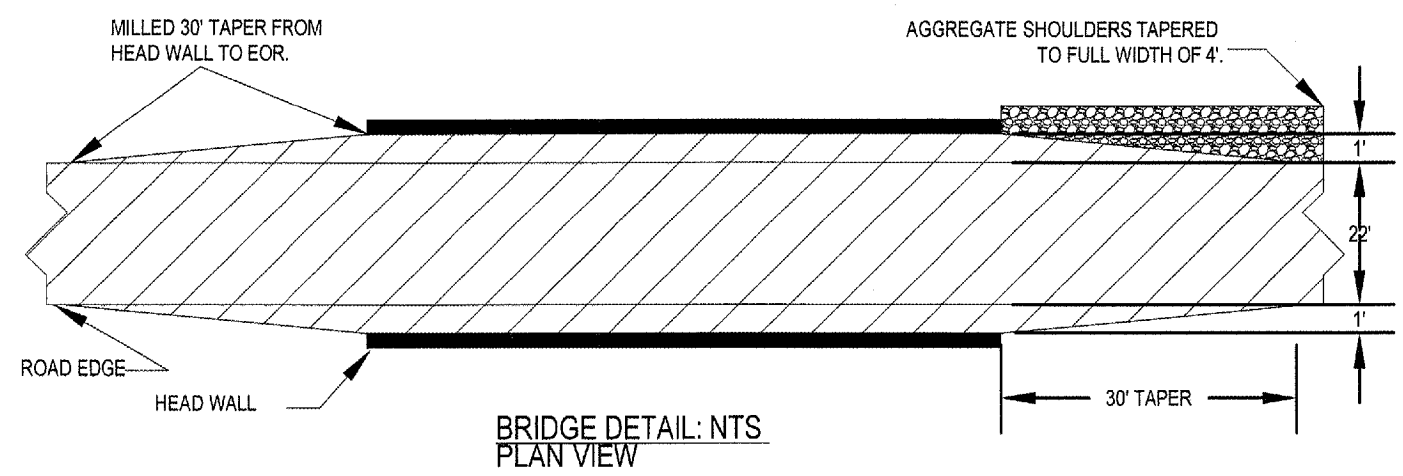


ROUTE	SECTION	COUNTY	TOTAL SHEETS	SHEET NO.
FAS 929	02-00057-00-RS	JOHNSON	51	5
PROJECT NO. RS-929(117)		CONTRACT NO. 99253		

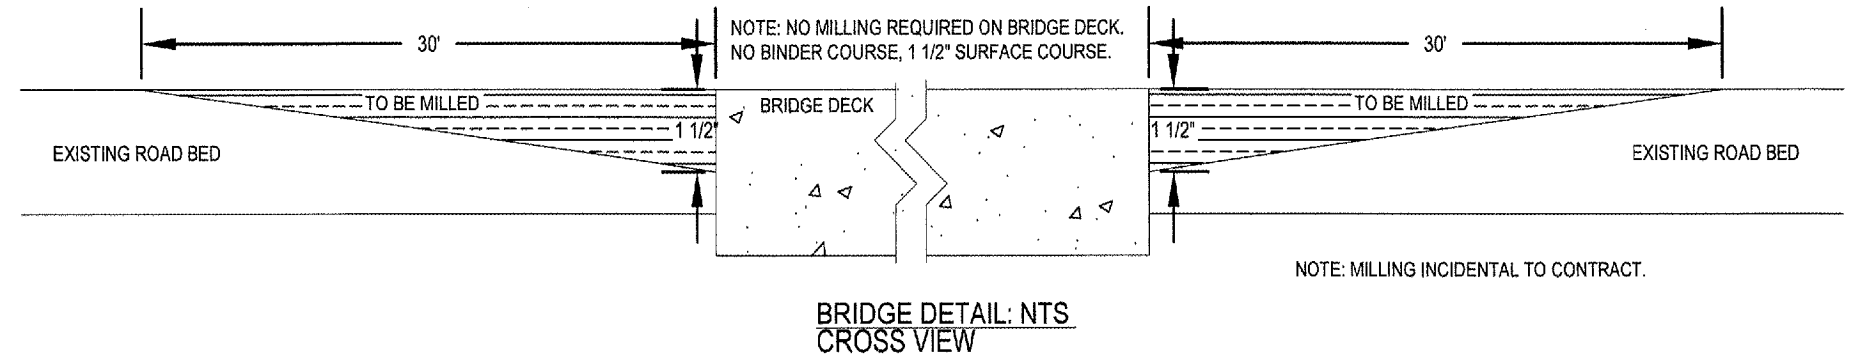

NOTE: EXIST. BRIDGE AT STA. 305+00
 RESURFACING W/SURFACE COURSE ONLY
 (113.75' LONG), NO MILLING ON DECK REQUIRED.
 1' CLEARANCE BETWEEN ROAD EDGE & HEAD WALLS.
 FULL DECK RESURFACE WITH 30' TAPER
 ON EACH END TO EDGE OF ROAD.

SIGNATURE
 11/30/07
 LIC. EXP. DATE

SHAWNEE SURVEY & CONSULTING, INC

PHONE: (618) 658-6065 FAX: (618) 658-9190
 P.O. BOX 125
 104 S. FOURTH STREET
 VIENNA, IL 62995

PLSF NO.: 048-000151 PDF NO.: 104-02344

JOHNSON COUNTY HIGHWAY DEPARTMENT

P.O. BOX 247
 VIENNA, IL 62995

OLD METROPOLIS ROAD RESURFACING PROJECT

FAS ROUTE 929, CH5
 SECTION 02-00057-00-RS

FUNDING OR PROJECT NUMBER

DRAWING INFORMATION	
DRAWN BY: DDP	<input checked="" type="checkbox"/> PRELIMINARY
DATE: 1-10-06	<input type="checkbox"/> RD / <input type="checkbox"/> CONSTRUCTION
CHECKED BY: MLS	<input type="checkbox"/> FINAL / <input type="checkbox"/> RECORD
SCALE: NTS	
JOB NO.: 2002-032	
DRAWING REVISIONS	
REV.	DATE
1	01/23/02
2	08/12/02
3	12/13/04
4	1/14/06