


C:\SSCI\JOBS\0556 Old Metro Rd\ssci-Old Metro Rd\DRAWING\PLANPROF09.dwg, 1/26/2006 1:55:47 PM

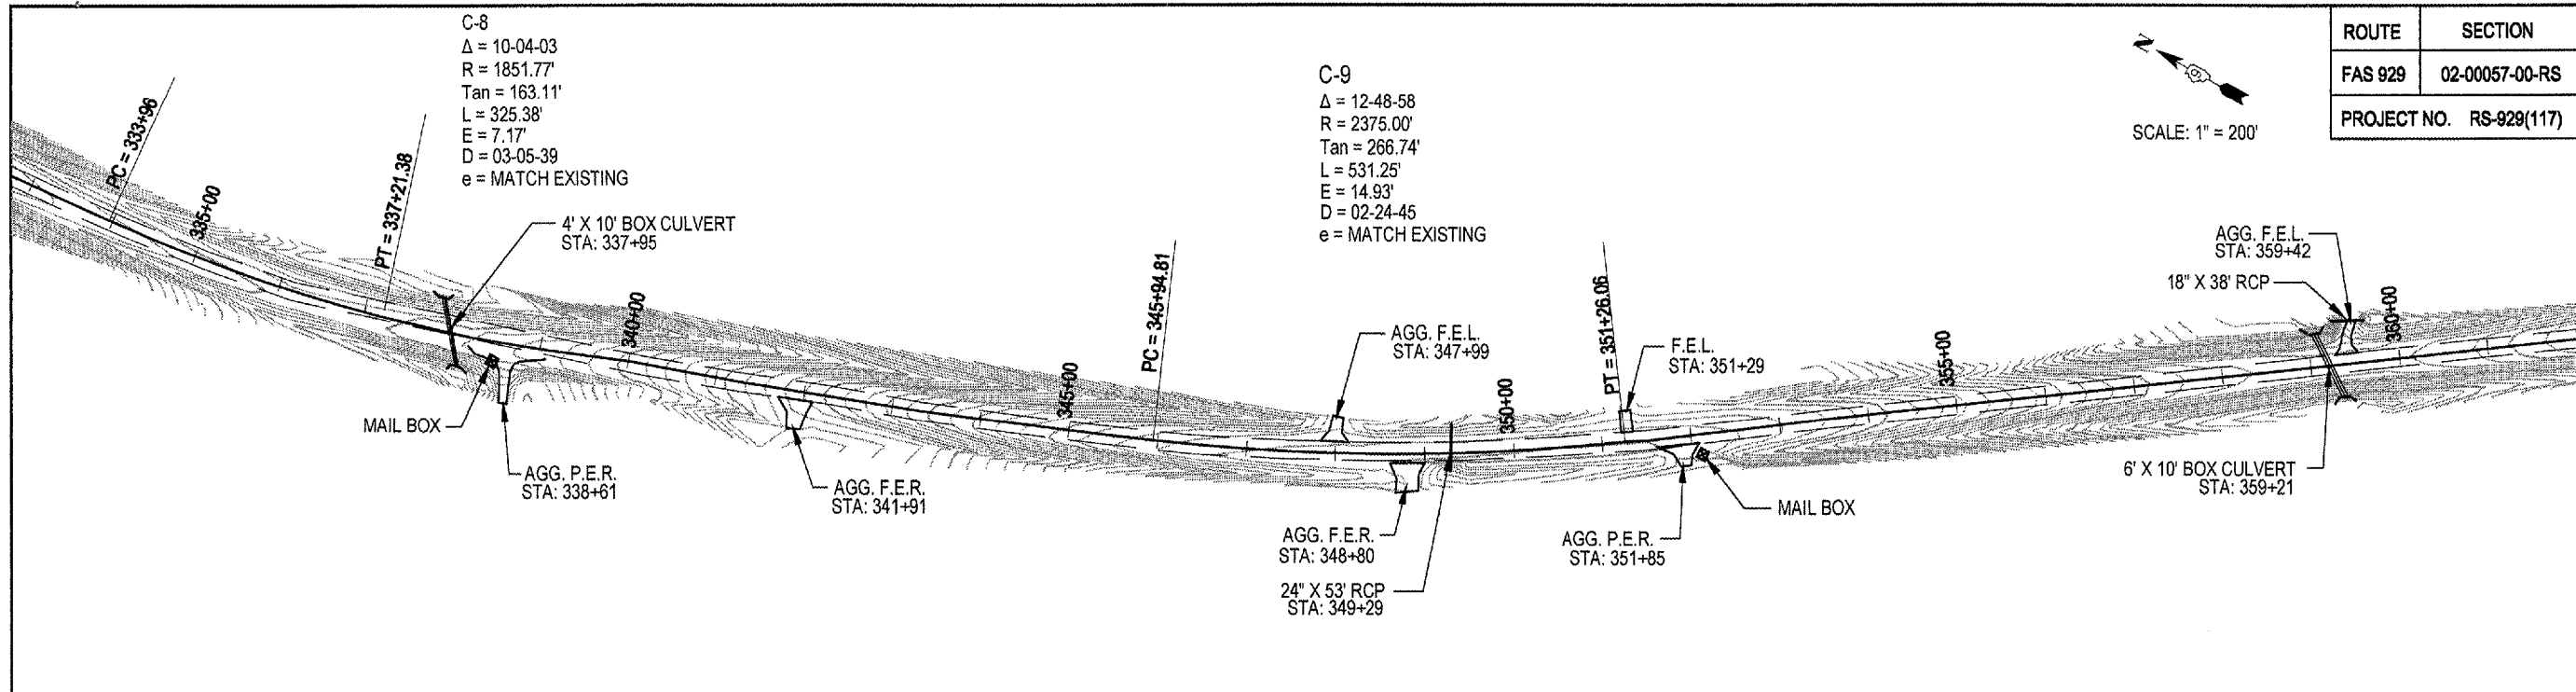


ROUTE	SECTION	COUNTY	TOTAL SHEETS	SHEET NO.
FAS 929	02-00057-00-RS	JOHNSON	51	12
PROJECT NO. RS-929(117)		CONTRACT NO. 99253		

SCALE: 1" = 200'

SIGNATURE
 11/30/07
 LIC. EXP. DATE

SHAWNEE SURVEY & CONSULTING, INC
 PHONE: (618) 658-6065 FAX: (618) 658-9190
 P.O. BOX 125
 104 S. FOURTH STREET
 VIENNA, IL 62995
 PLF NO.: 048-000151 PDF NO.: 104-02344

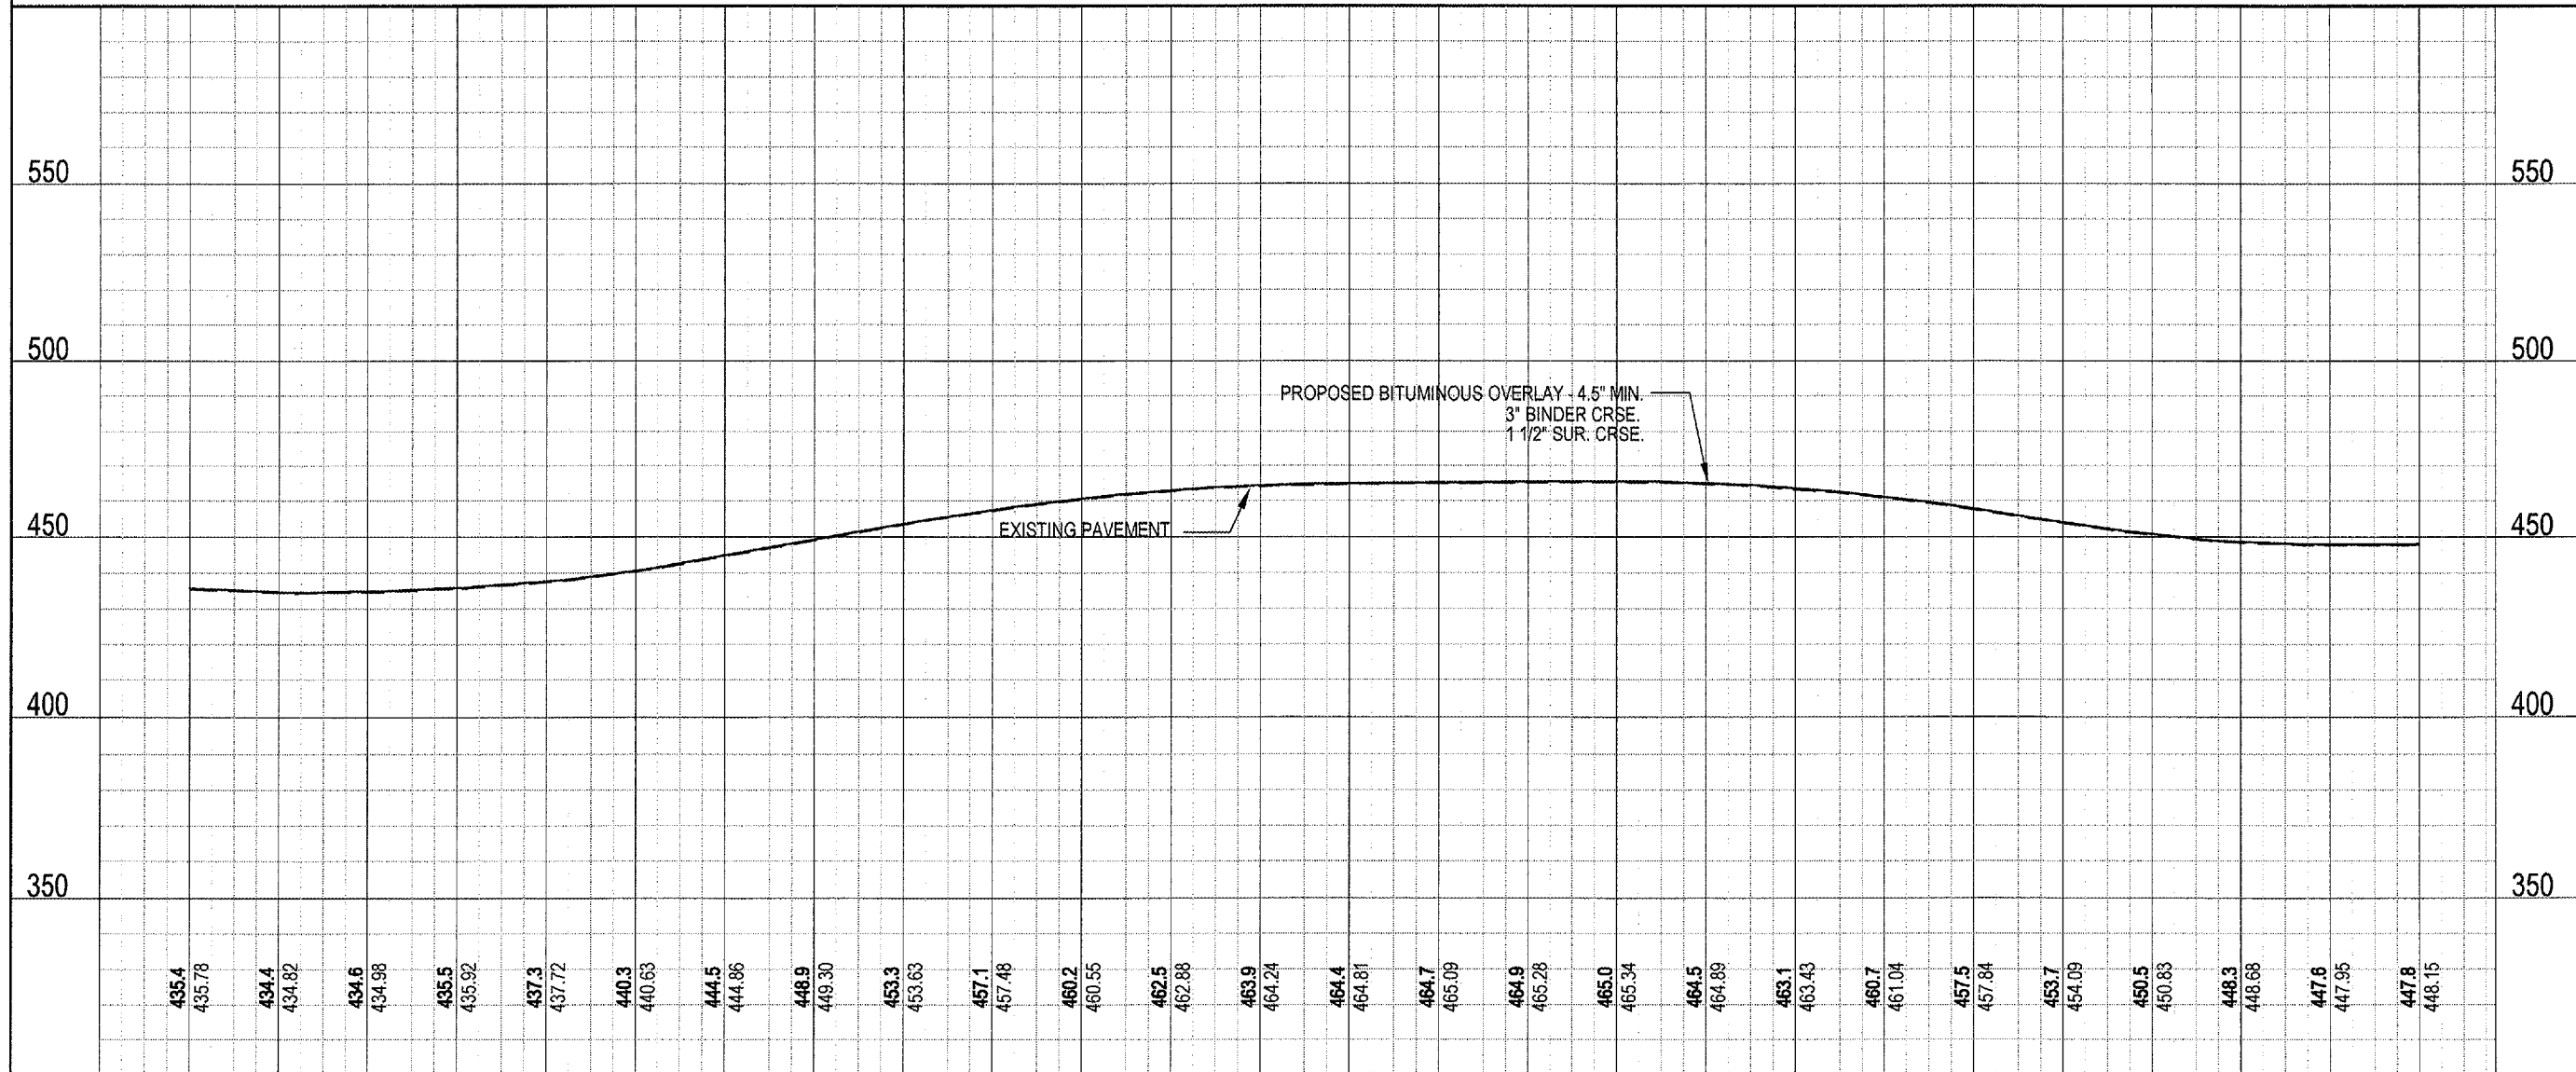

JOHNSON COUNTY HIGHWAY DEPARTMENT
 P.O. BOX 247
 VIENNA, IL 62995
OLD METROPOLIS ROAD RESURFACING PROJECT
 FAS ROUTE 929, CH5
 SECTION 02-00057-00-RS
 FUNDING OR PROJECT NUMBER

DRAWING INFORMATION	
DRAWN BY: DDP	<input checked="" type="checkbox"/> PRELIMINARY
DATE: 1-10-06	<input type="checkbox"/> BID / CONSTRUCTION
CHECKED BY: MLS	<input type="checkbox"/> FINAL / RECORD
SCALE: 1" = 200'	
JOB NO.: 2002-032	
DRAWING REVISIONS	
REV.	DATE
1	01/23/06
2	08/12/02
3	1/14/05

435.4	435.78	434.4	434.82	434.6	434.98	435.5	435.92	437.3	437.72	440.3	440.63	444.5	444.86	448.9	449.30	453.3	453.63	457.1	457.48	460.2	460.55	462.5	462.88	463.9	464.24	464.4	464.81	464.7	465.09	464.9	465.28	465.0	465.34	464.5	464.89	463.1	463.43	460.7	461.04	457.5	457.84	453.7	454.09	450.5	450.83	448.3	448.68	447.6	447.95	447.8	448.15
335+00	336+00	337+00	338+00	339+00	340+00	341+00	342+00	343+00	344+00	345+00	346+00	347+00	348+00	349+00	350+00	351+00	352+00	353+00	354+00	355+00	356+00	357+00	358+00	359+00	360+00																										

SHEET NUMBER
12
 PLAN/PROFILE SHEET