


APR 27, 2006 11:14 PM RAW  
 I:\AIRPORTS\DECATUR\802-06TX\AIRPORT SHEETS\R-305-XS.DWG - Layout1

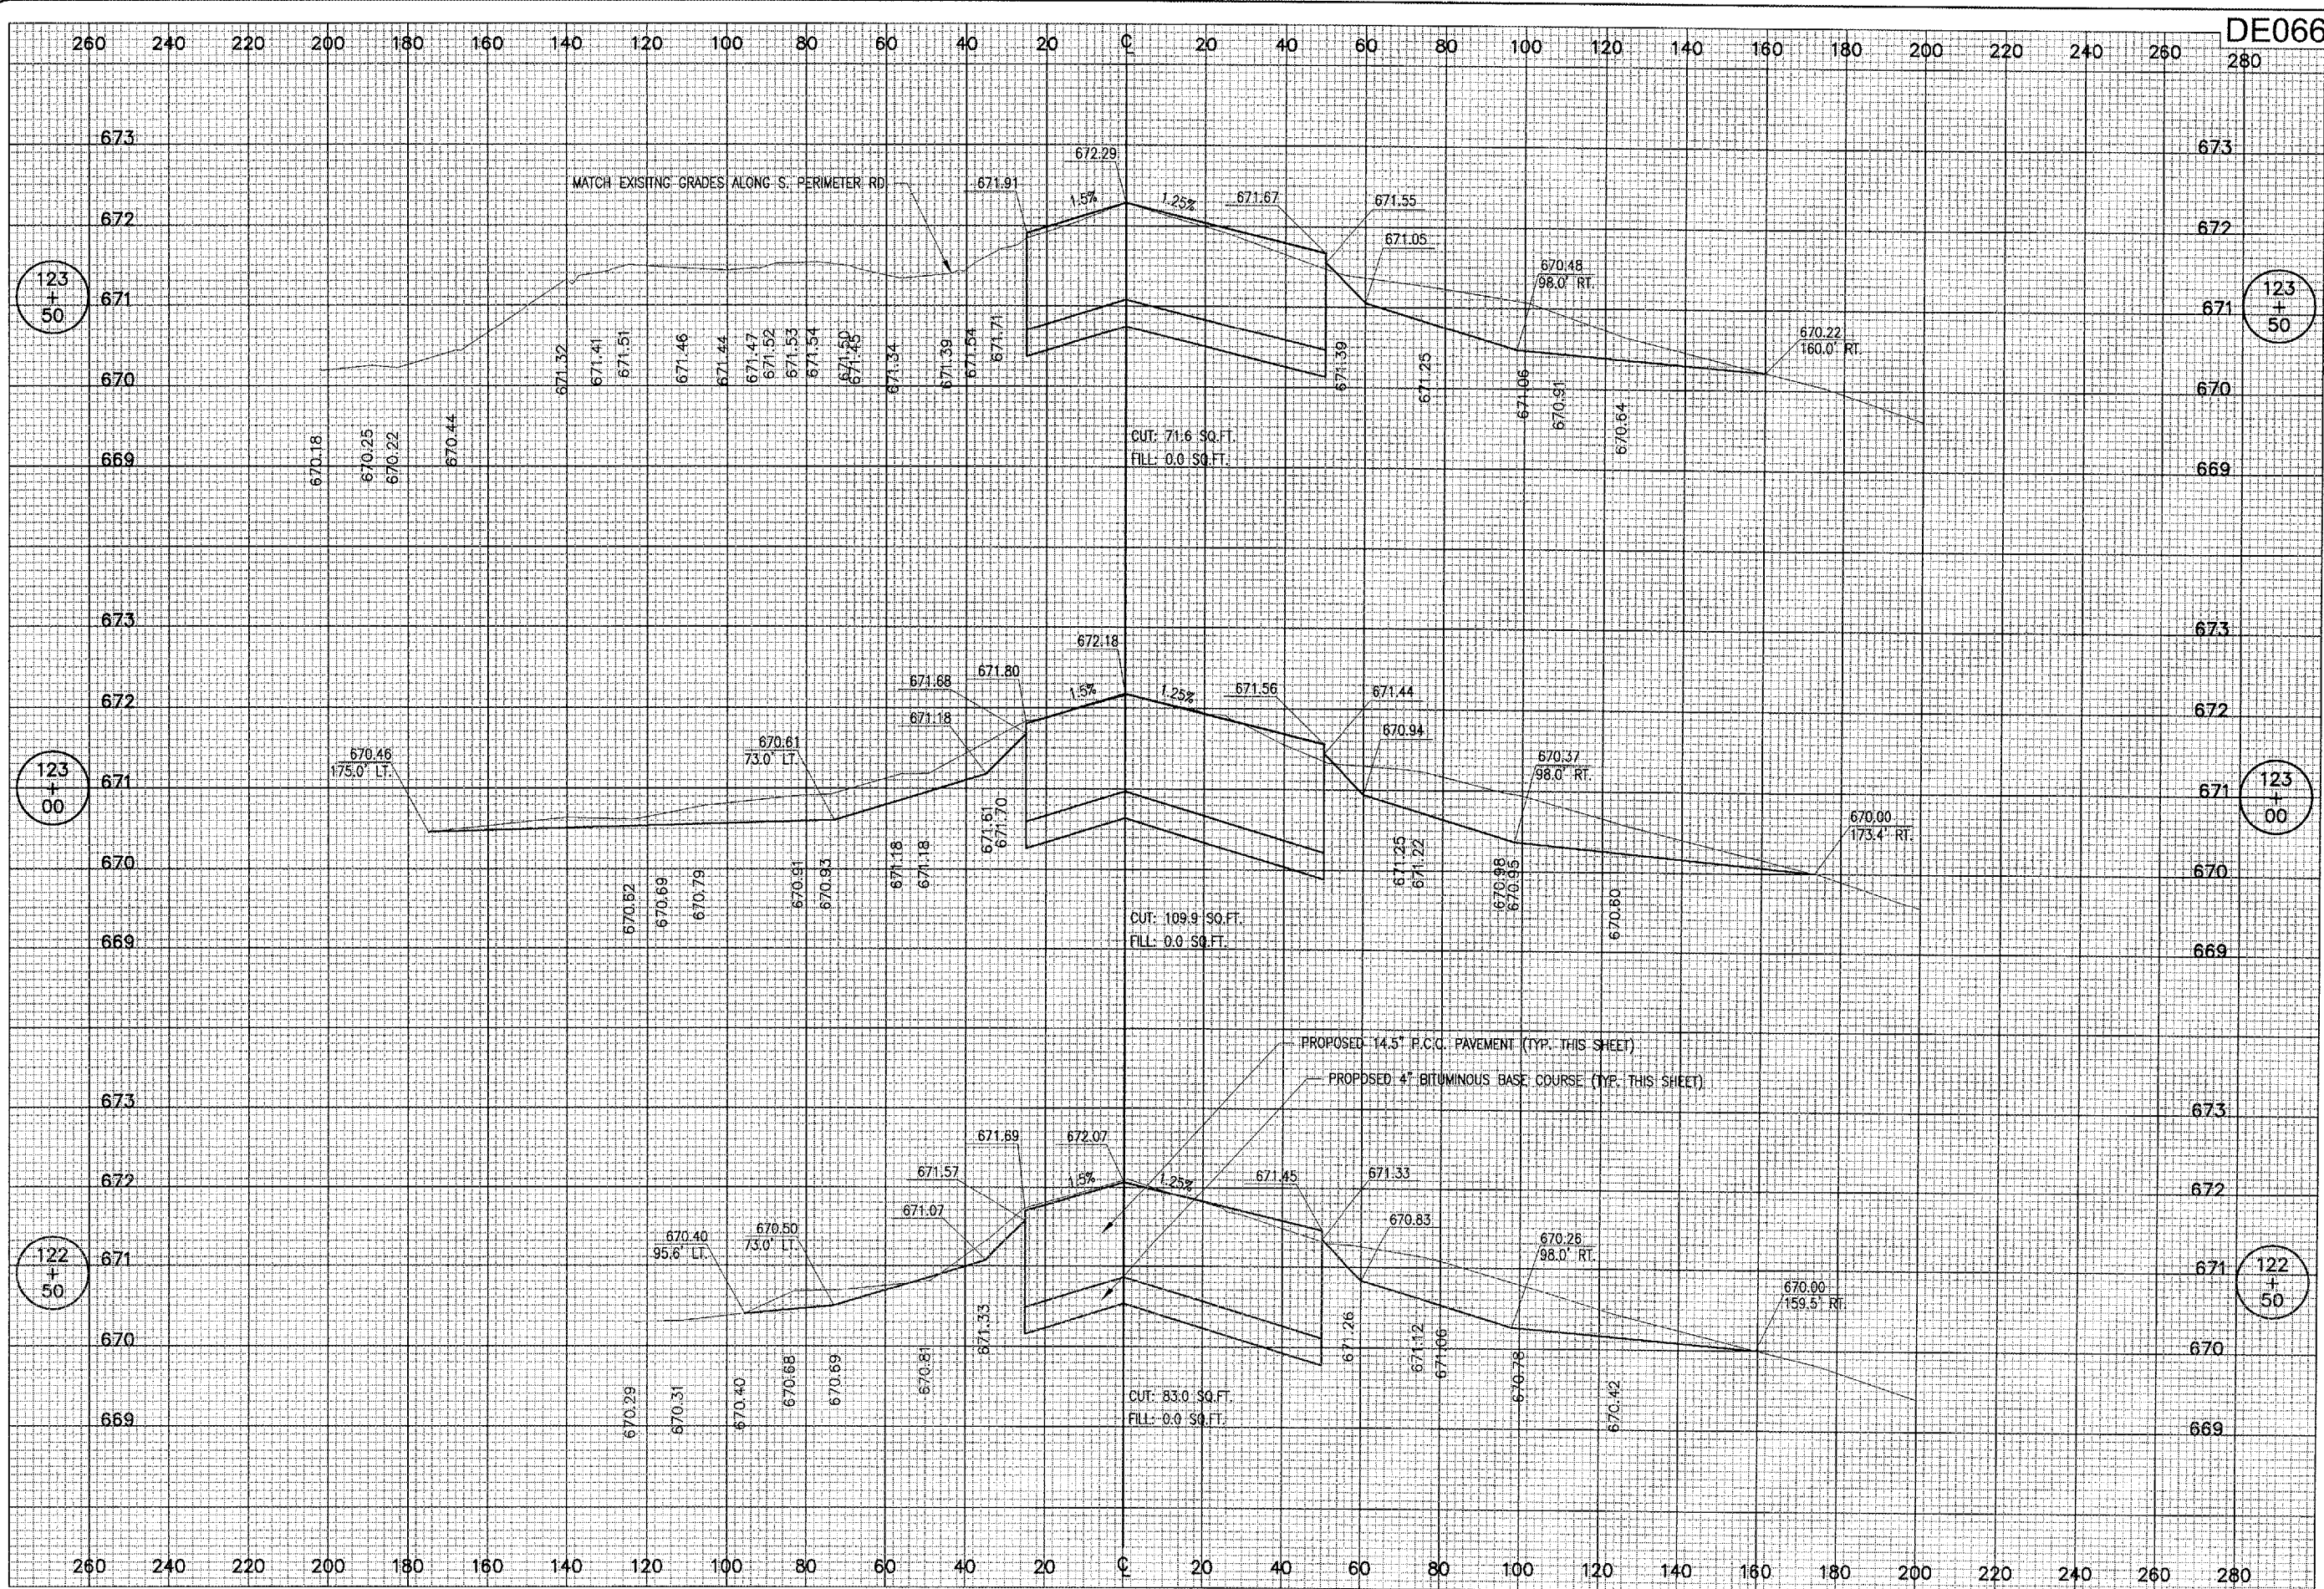

DE066

DATE	REVISION	BY

**TA** *DECATUR AIRPORT*  
**DECATUR, ILLINOIS**  
 IL PROJ.: DEC-3588 A.I.P. PROJ.: 3-17-00

HE Project No. 802-06TXD 0800	
Filename R-305-XS.DWG	
Scale	
Date 02/17/06	
LAYOUT BKB 02/17/06	
DRAWN BKB 02/17/06	
REVIEWED WJM 03/31/06	

**HANSON**  
 Hanson Professional Services Inc.  
 1626 South Sixth Street  
 Springfield, Illinois 62703-2886  
 Offices Nationwide

**TAXIWAY "C" RECONSTRUCTION**  
 PROPOSED CROSS-SECTIONS  
 STA. 122+50 TO STA. 123+50