


APR 27, 2006 11:15 PM RAW  
 I:\AIRPORTS\DECATUR\B02-06TAXY\AIRPORT\ SHEETS\R-307-XS.DWG - Layout1

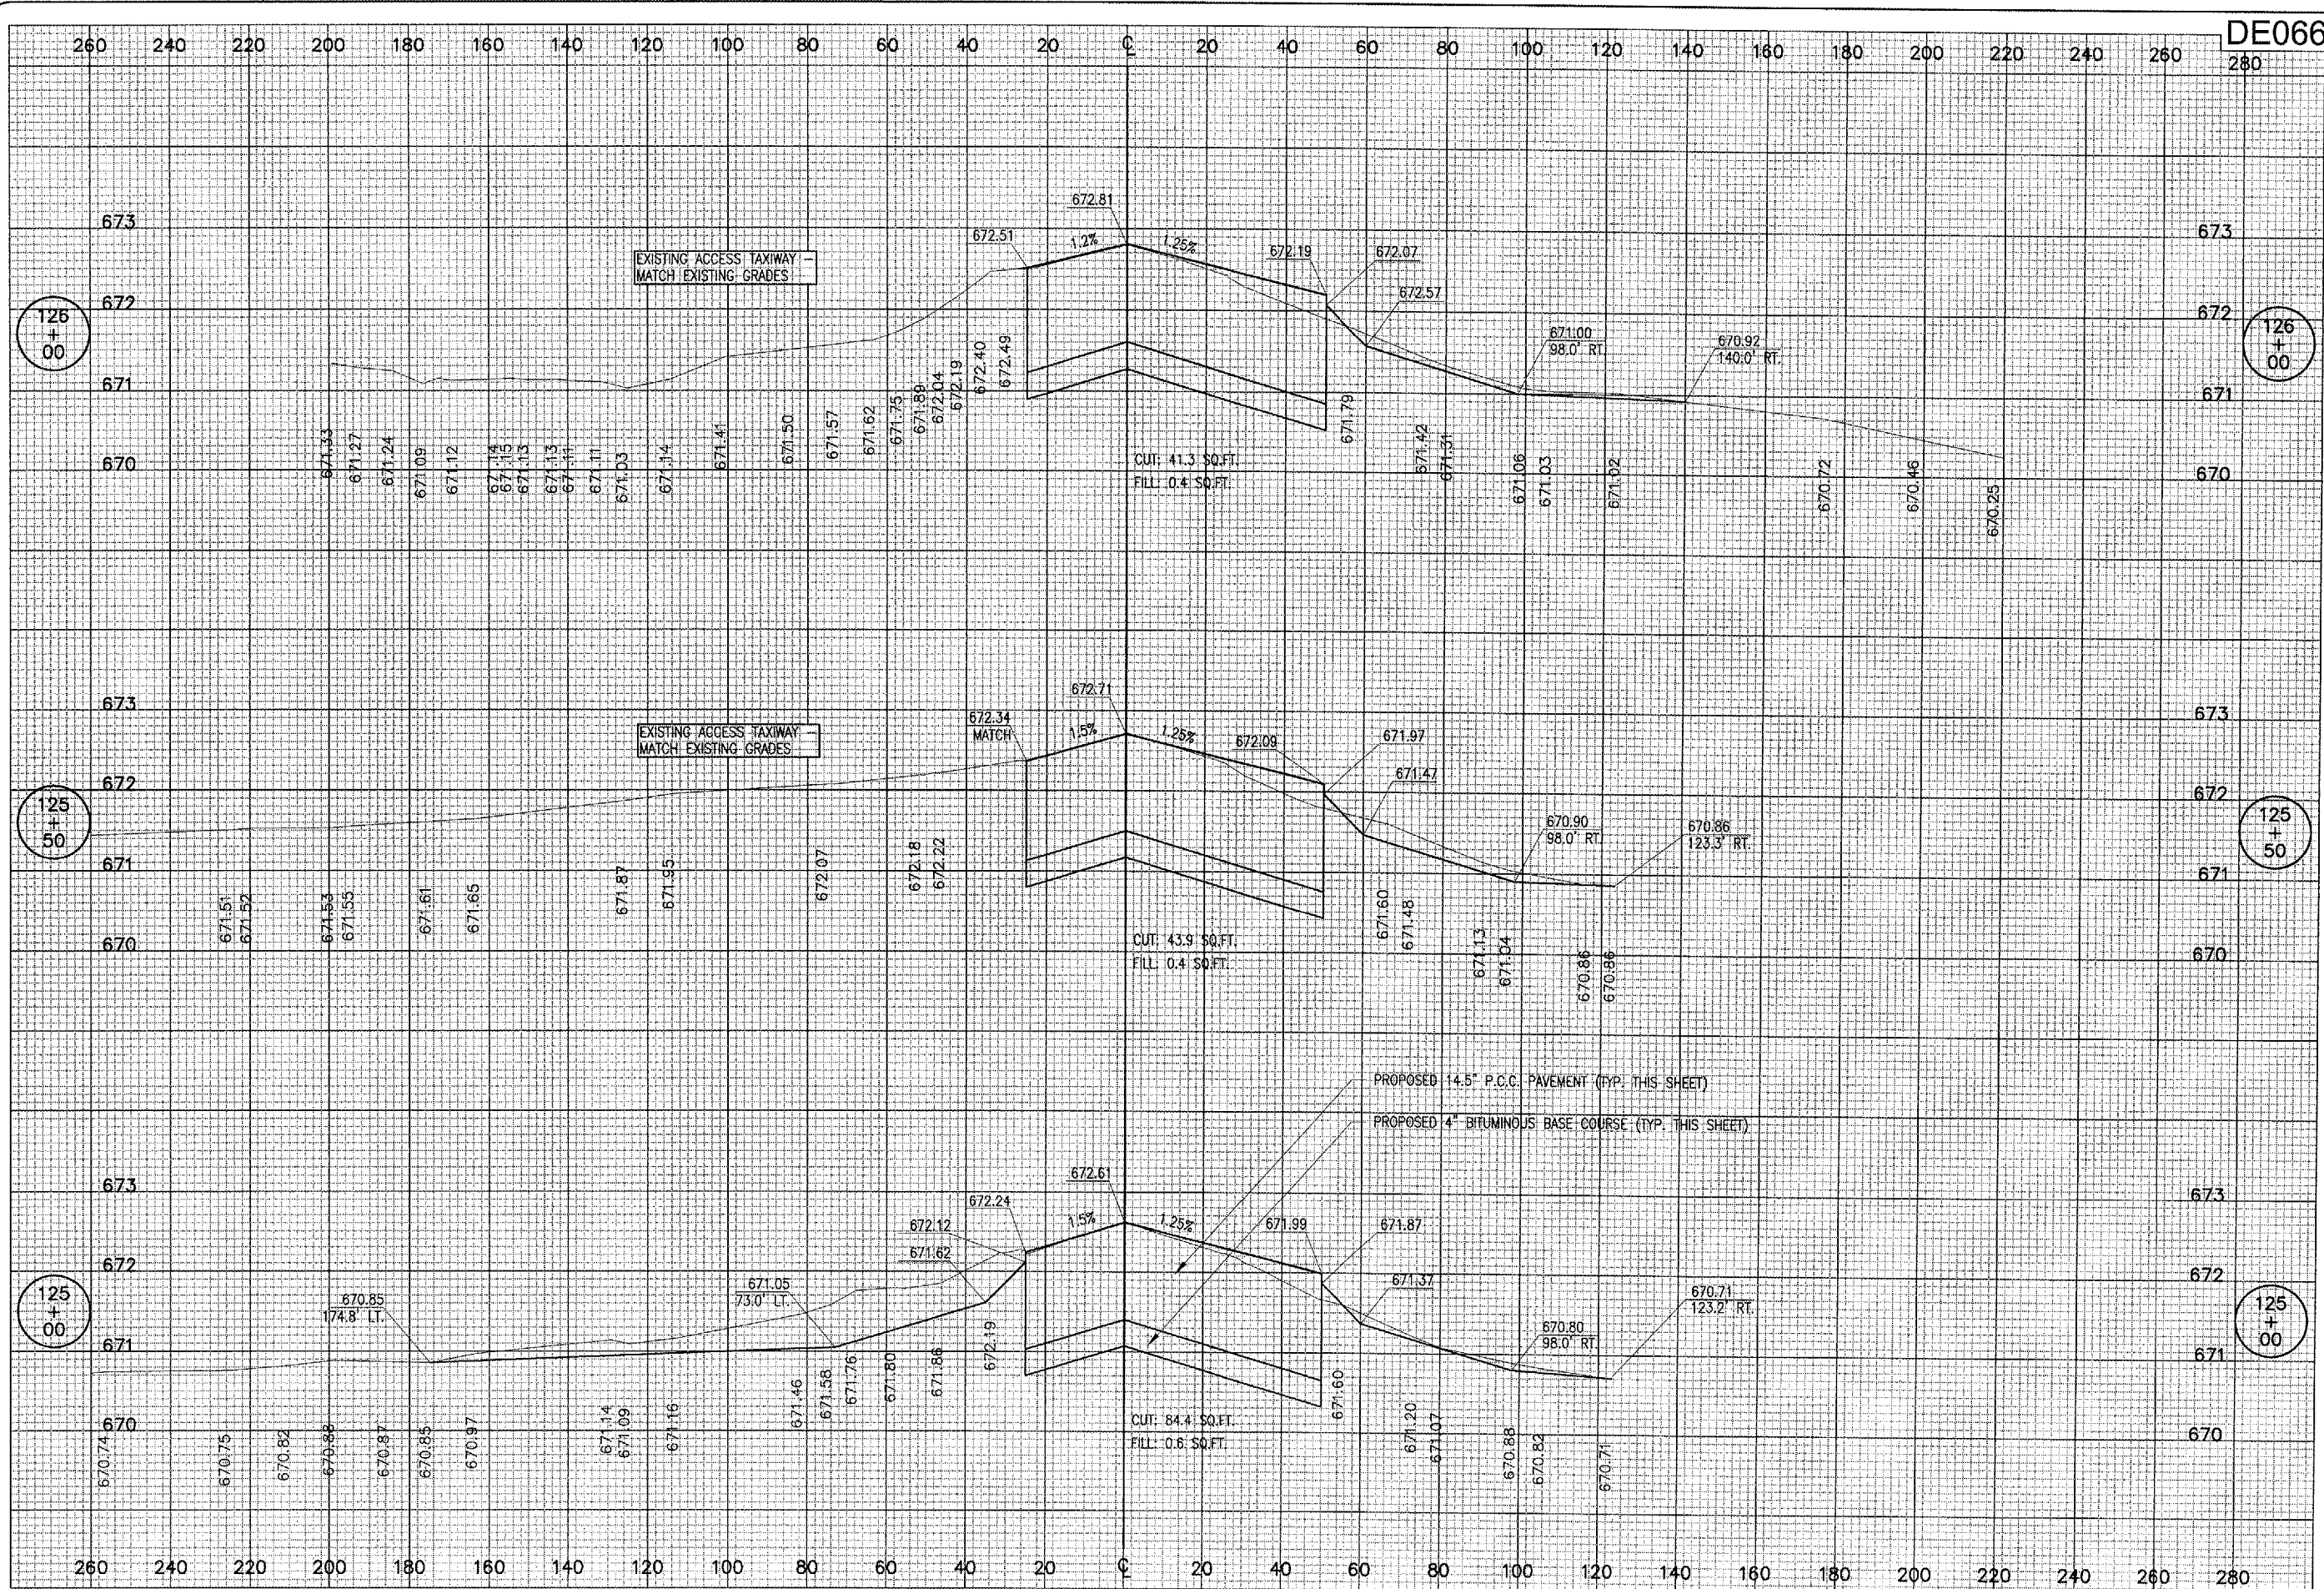

DE066  
280

126  
+  
00

126  
+  
00

125  
+  
50

125  
+  
50

125  
+  
00

125  
+  
00

BY	
REVISION	
DATE	

**DECATUR AIRPORT**  
**DECATUR, ILLINOIS**  
 ILL. PROJ.: DEC-3588 A.I.P. PROJ.: 3-17-00

Project No.	802-06TAXY 0800		
Drawings	R-307-XS.DWG		
Scale	02/17/06		
LAYOUT	BKB	02/17/06	
DRAWN	BKB	02/17/06	
REVIEWED	WJM	03/31/06	

**HANSON**  
 Hanson Professional Services Inc.  
 1525 South Sixth Street  
 Springfield, Illinois 62703-2986  
 Offices Nationwide

**TAXIWAY "C"  
 RECONSTRUCTION**  
 PROPOSED  
 CROSS-SECTIONS  
 STA. 125+00 TO STA. 126+00