



APR 28, 2006 11:32 AM DMW  
 I:\AIRPORTS\DECATUR\B02-061XXX\AIRPORT\SHEETS\E-142.DWG - 200E

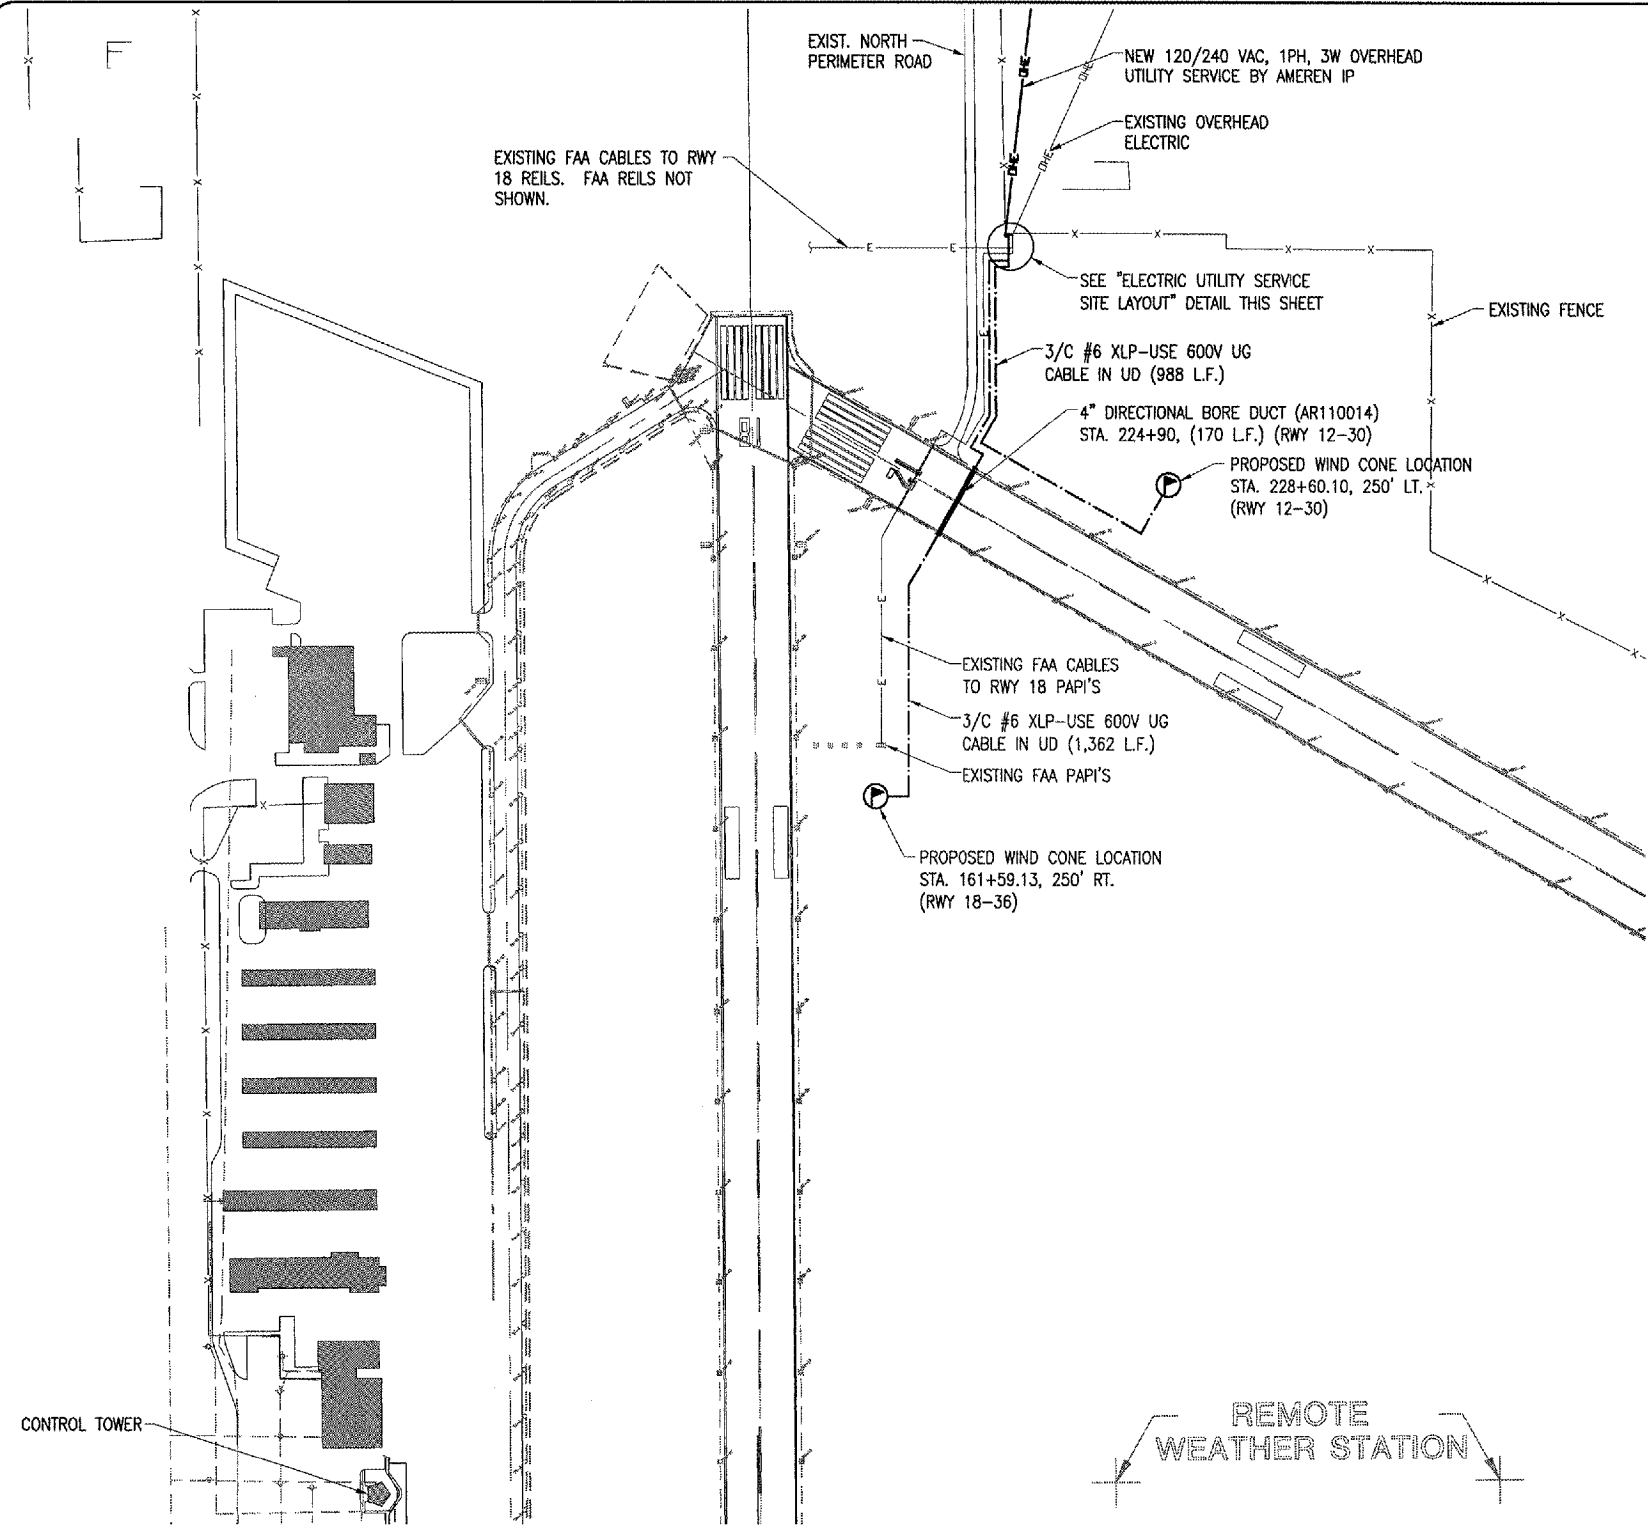

**ELECTRICAL SITE PLAN FOR  
 RWY 12 & RWY 18 WIND CONES**

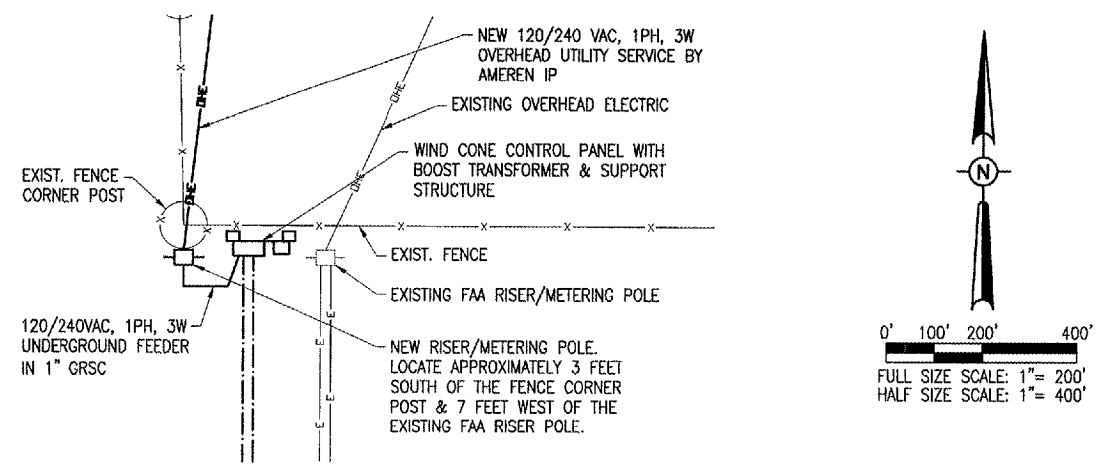

**ELECTRIC UTILITY SERVICE SITE LAYOUT**  
 N.T.S.

THE LOCATION, SIZE AND TYPE OF MATERIAL OF EXISTING UNDERGROUND UTILITIES INDICATED ON THE PLANS IS NOT REPRESENTED AS BEING ACCURATE, SUFFICIENT OR COMPLETE. IT SHALL BE THE CONTRACTOR'S RESPONSIBILITY TO DETERMINE THE ACTUAL LOCATION OF ALL SUCH FACILITIES, INCLUDING SERVICE CONNECTIONS TO UNDERGROUND UTILITIES. PRIOR TO CONSTRUCTION, THE CONTRACTOR SHALL NOTIFY THE UTILITY COMPANIES OF HIS OPERATIONAL PLANS AND SHALL OBTAIN FROM THE RESPECTIVE UTILITY COMPANIES DETAILED INFORMATION AND ASSISTANCE RELATIVE TO THE LOCATION OF THEIR FACILITIES AND THE WORKING SCHEDULE OF THE COMPANIES FOR REMOVAL OR ADJUSTMENT WHERE REQUIRED. IN THE EVENT AN UNEXPECTED UTILITY INTERFERENCE IS ENCOUNTERED DURING CONSTRUCTION, THE CONTRACTOR SHALL IMMEDIATELY NOTIFY THE UTILITY COMPANY OF JURISDICTION. THE ENGINEER SHALL ALSO BE IMMEDIATELY NOTIFIED. ANY SUCH MAINS AND SERVICES SHALL BE RESTORED TO SERVICE AT ONCE AND PAID FOR BY THE CONTRACTOR AT NO ADDITIONAL COST TO THE CONTRACT.

CALL J.U.L.I.E. FOR UTILITY INFORMATION AT 1-800-892-0123. CONTACT AIRPORT PERSONNEL FOR ASSISTANCE IN LOCATING AIRPORT CABLES. CONTACT FAA FOR ASSISTANCE IN LOCATING FAA CABLES

**SUMMARY OF PROPOSED QUANTITIES (THIS SHEET)**


ITEM NUMBER	DESCRIPTION	UNIT	QUANTITY
AS107408	L-806 WIND CONE 8' LIGHTED	EA	2
AS108856	3/C #6 600V UG CABLE IN UD	L.F.	2,350
AS110014	4" DIRECTIONAL BORE	L.F.	170
AS800579	ELECTRIC SERVICE FOR RWY 12 AND RWY 18 WIND CONES	L.S.	1

**WIND CONE NOTES**  
 THE PROPOSED WIND CONES SHALL BE INSTALLED AS SHOWN ON THIS SHEET & THE "WIND CONE ELEVATION DETAIL" SHEET, AND IN ACCORDANCE WITH THE SPECIAL PROVISIONS.

COORDINATE NEW ELECTRIC SERVICE WITH THE SERVING ELECTRIC UTILITY COMPANY (AMEREN IP, 2460 N. JASPER ST. MC K-30, DECATUR, IL 62526, ATTN MS. TAMMIE HAUGERUD, SENIOR ENGINEERING REP, PHONE: 217-425-6032, CELL PHONE: 217-412-6455, FAX: 217-475-8445)

**LEGEND**

- EXISTING PAVEMENT
- PROPOSED DUCT
- PROPOSED 3/C #6 XLP-USE 600V UG CABLE IN UD -- AR108856
- PROPOSED SUPPLEMENTAL WIND CONE
- EXISTING ELECTRICAL CABLES
- EXISTING UNDERGROUND ELECTRICAL CABLES (FAA, UTILITY, ETC.)

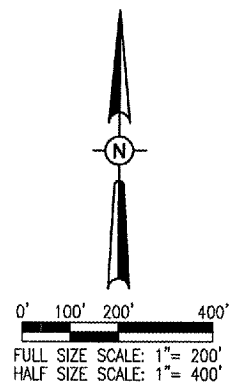

DE066

DATE	REVISION	BY

**DECATUR, ILLINOIS**  
 A.I.P. PROJ.: 3-17-00  
 IL PROJ.: DEC-3588

REV.	PROJECT No.	DATE	BY	REVIEWED
	802-061XXD_0800	04/22/06	KNL	
	E-142.DWG	04/25/06	MV	
	AS SHOWN	03/31/06	LDP	

**HANSON**  
 Hanson Professional Services Inc.  
 1525 South Sixth Street  
 Springfield, Illinois 62703-2886  
 Offices Nationwide

**TAXIWAY "C" RECONSTRUCTION**  
**ELECTRICAL SITE PLAN**  
**RUNWAY 12 & RUNWAY 18 WIND CONES**