


KE007

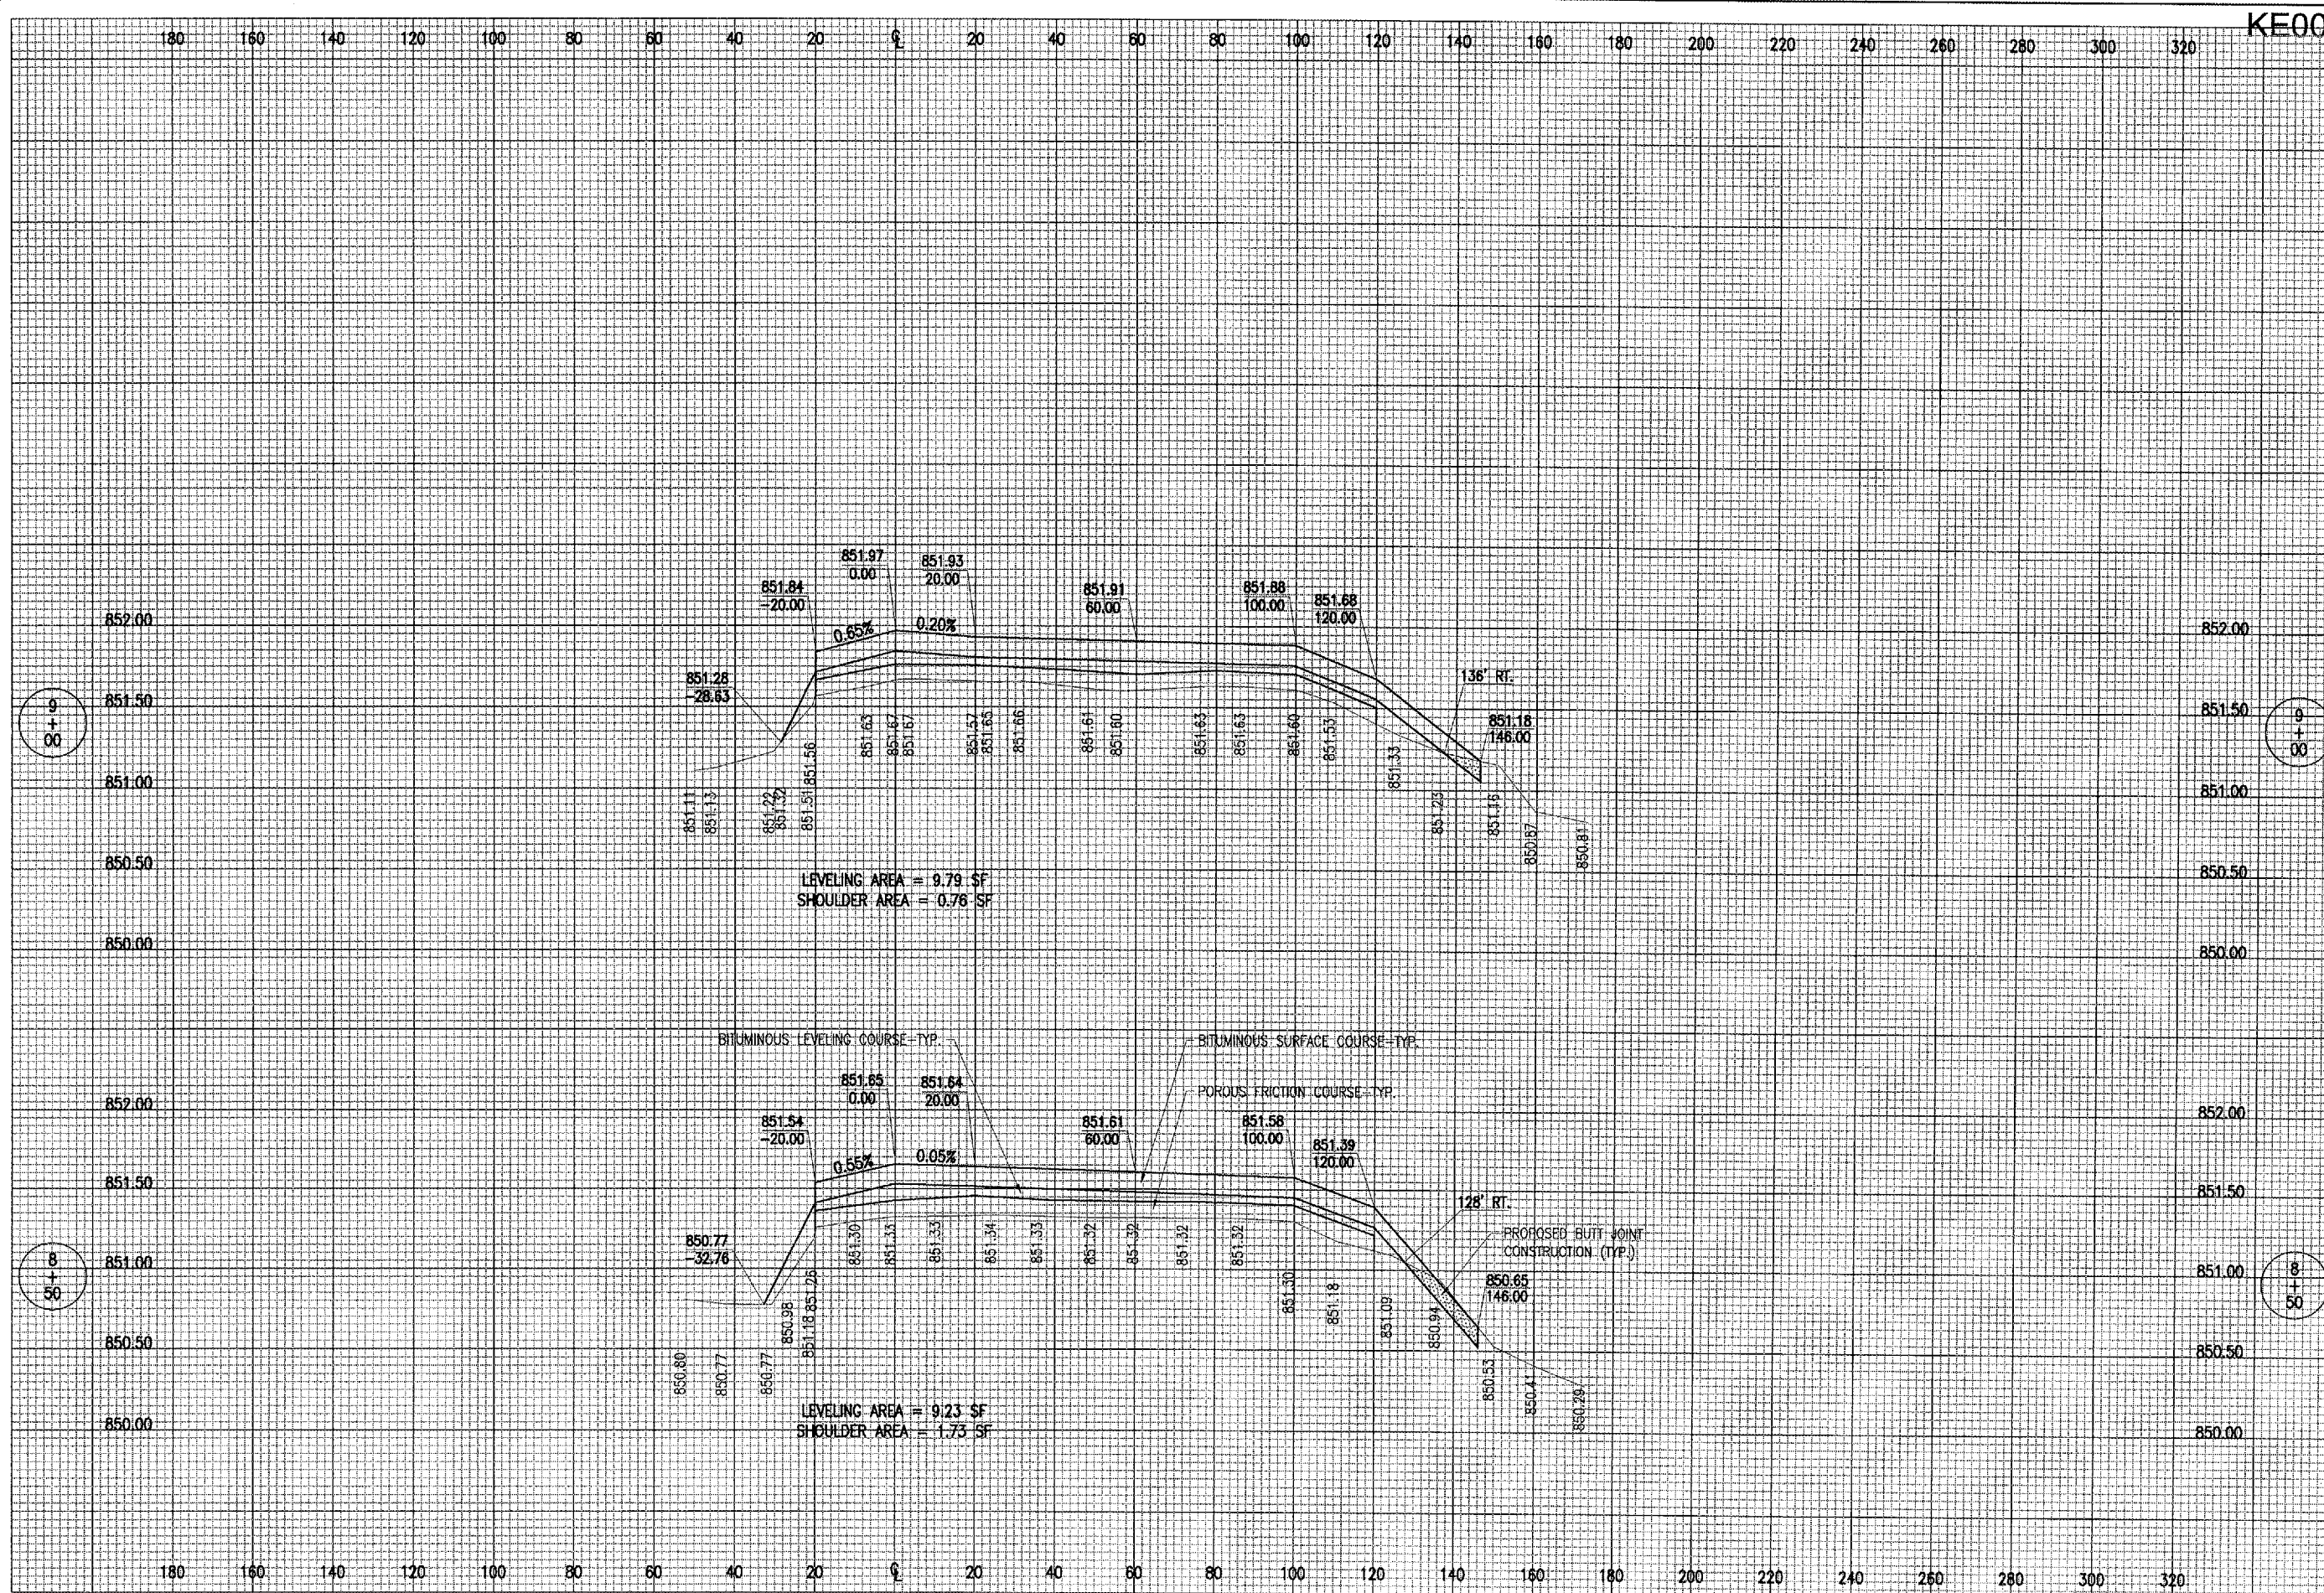


DATE	REVISION	BY

Kewanee Municipal Airport
Kewanee, Henry County, Illinois

IL PROJ.: E2I-3533 A.I.P. PROJ.: 3-17-0058-B10

H&I Project No. 810-06TXYD 0800 Filename: R-303-RAMP.DWG Scale: H, 1" = 20'; V, 1" = 0.5' Date: 08/29/05	LAYOUT DRAWN REVIEWED	R.A.W. B.A.K. C.A.H.	08/29/05 08/29/05 04/27/06
---	-----------------------------	----------------------------	----------------------------------

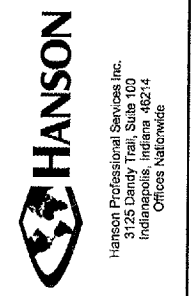

OVERLAY TAXIWAYS AND APRON
 PROPOSED
 APRON CROSS-SECTIONS
 STA. 8+50 TO STA. 9+00