


I:\AIRPORTS\KEWANEE\810-061XYO\AIRPORT\SHETS-SP\LT-R-315-TXB.DWG - STA. 23+00 TO STA. 24+22.63

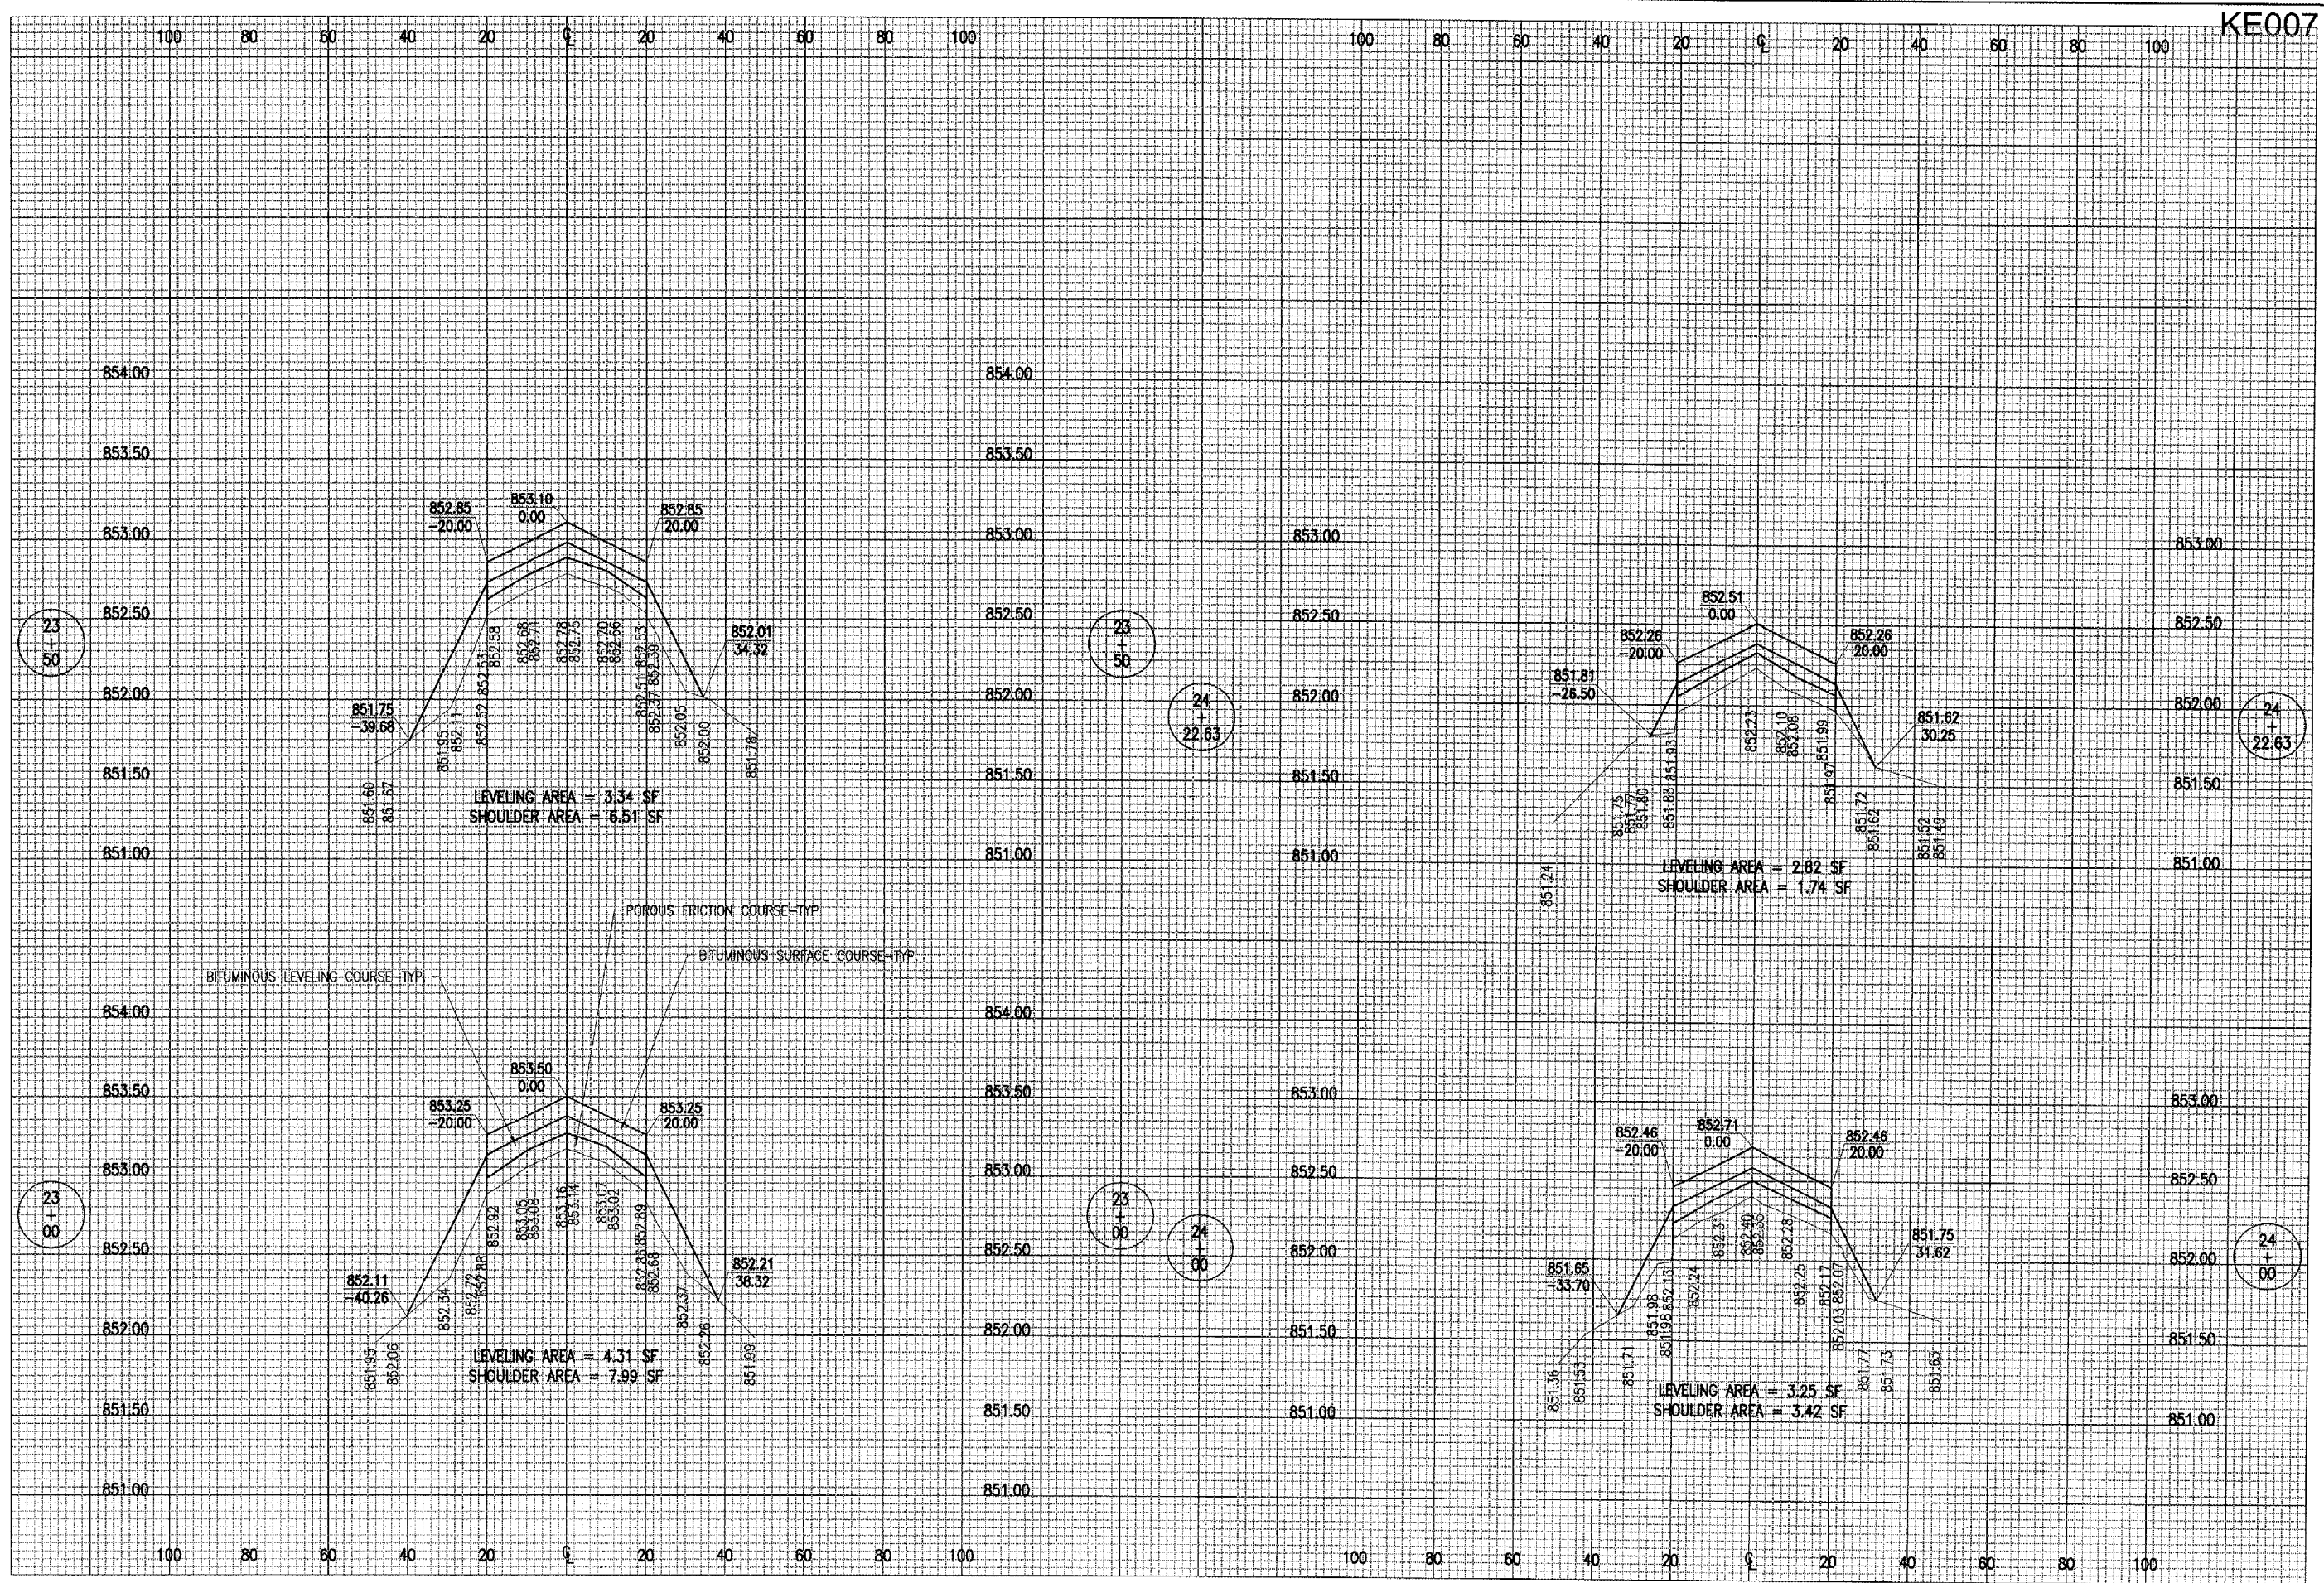

KE007

DATE	REVISION	BY

KEWANEE MUNICIPAL AIRPORT
KEWANEE, HENRY COUNTY, ILLINOIS

A.I.P. PROJ.: 3-17-0058-B10
 I.L. PROJ.: E7I-3533

810-061XYO 0800 Elevation R-315-TXB.DWG Scale H. 1" = 20' V. 1" = 0.5' Date 08/24/05		LAYOUT R.A.W. 08/24/05 DRAWN B.A.K. 08/24/05 REVIEWED C.A.H. 04/27/06
---	--	---



OVERLAY TAXIWAYS AND APRON

PROPOSED
 TAXIWAY "B" CROSS-SECTIONS
 STA. 23+00 TO STA. 24+22.63