



KE007

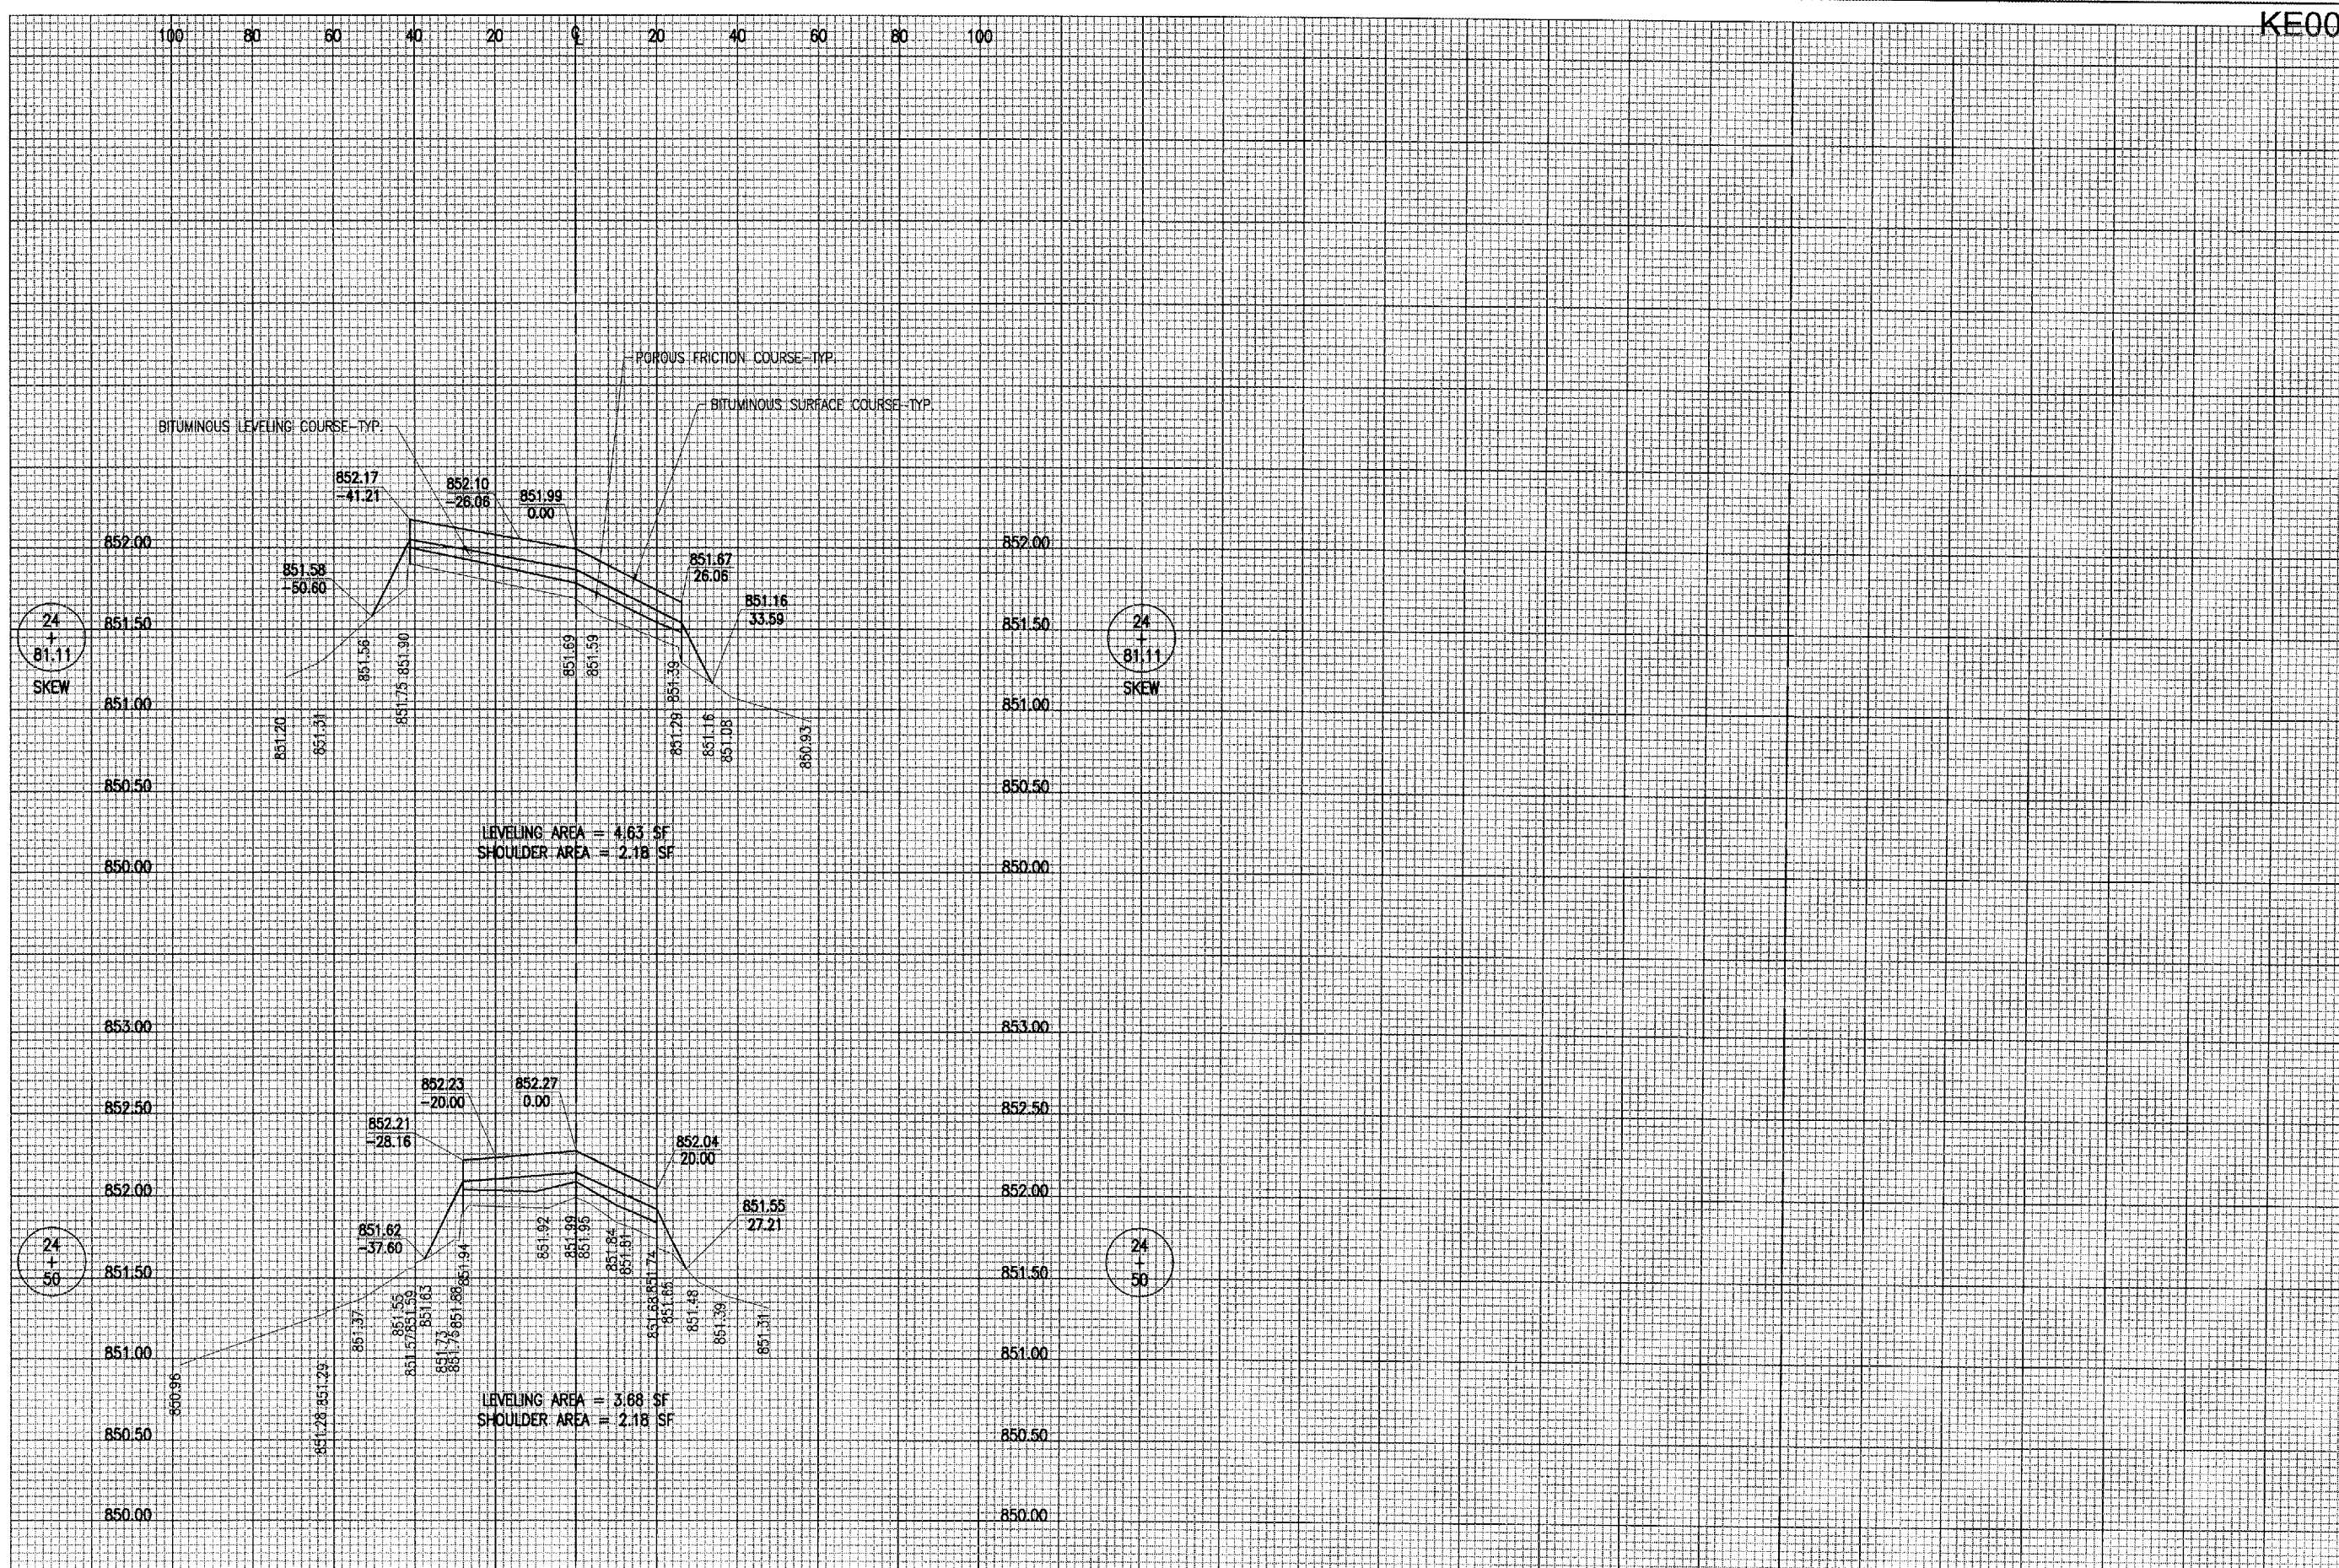

| DATE | REVISION | BY |
|------|----------|----|
|      |          |    |
|      |          |    |
|      |          |    |
|      |          |    |
|      |          |    |

Kewanee Municipal Airport  
 Kewanee, Henry County, Illinois  
 I.L. PROJ.: E2I-3533 A.I.P. PROJ.: 3-17-0058-B10

|  |        |          |  |
|--|--------|----------|--|
| H.E. Project No. 810-061XCD_0600<br>Filename: R-316-TXB.DWG<br>Scale: H. 1" = 20' V. 1" = 0.5'<br>Date: 08/24/05 |        |          |  |
| LAYOUT   | R.A.W. | 08/24/05 |  |
| DRAWN  | B.A.K. | 08/24/05 |  |
| REVIEWED   | C.A.H. | 04/27/06 |  |

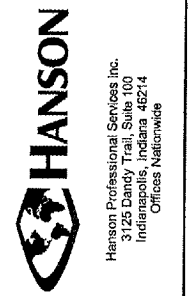

OVERLAY TAXIWAYS  
 AND APRON  
 PROPOSED  
 TAXIWAY "B" CROSS-SECTIONS  
 STA. 24+50 TO STA. 24+81.11

45