


I:\AIRPORTS\KEWANEE\810-061XX\VOYRPORT\SHEETS-SPILT\R-322-TXXC.DWG - STA. 101+50 TO STA. 102+96.21

KE007

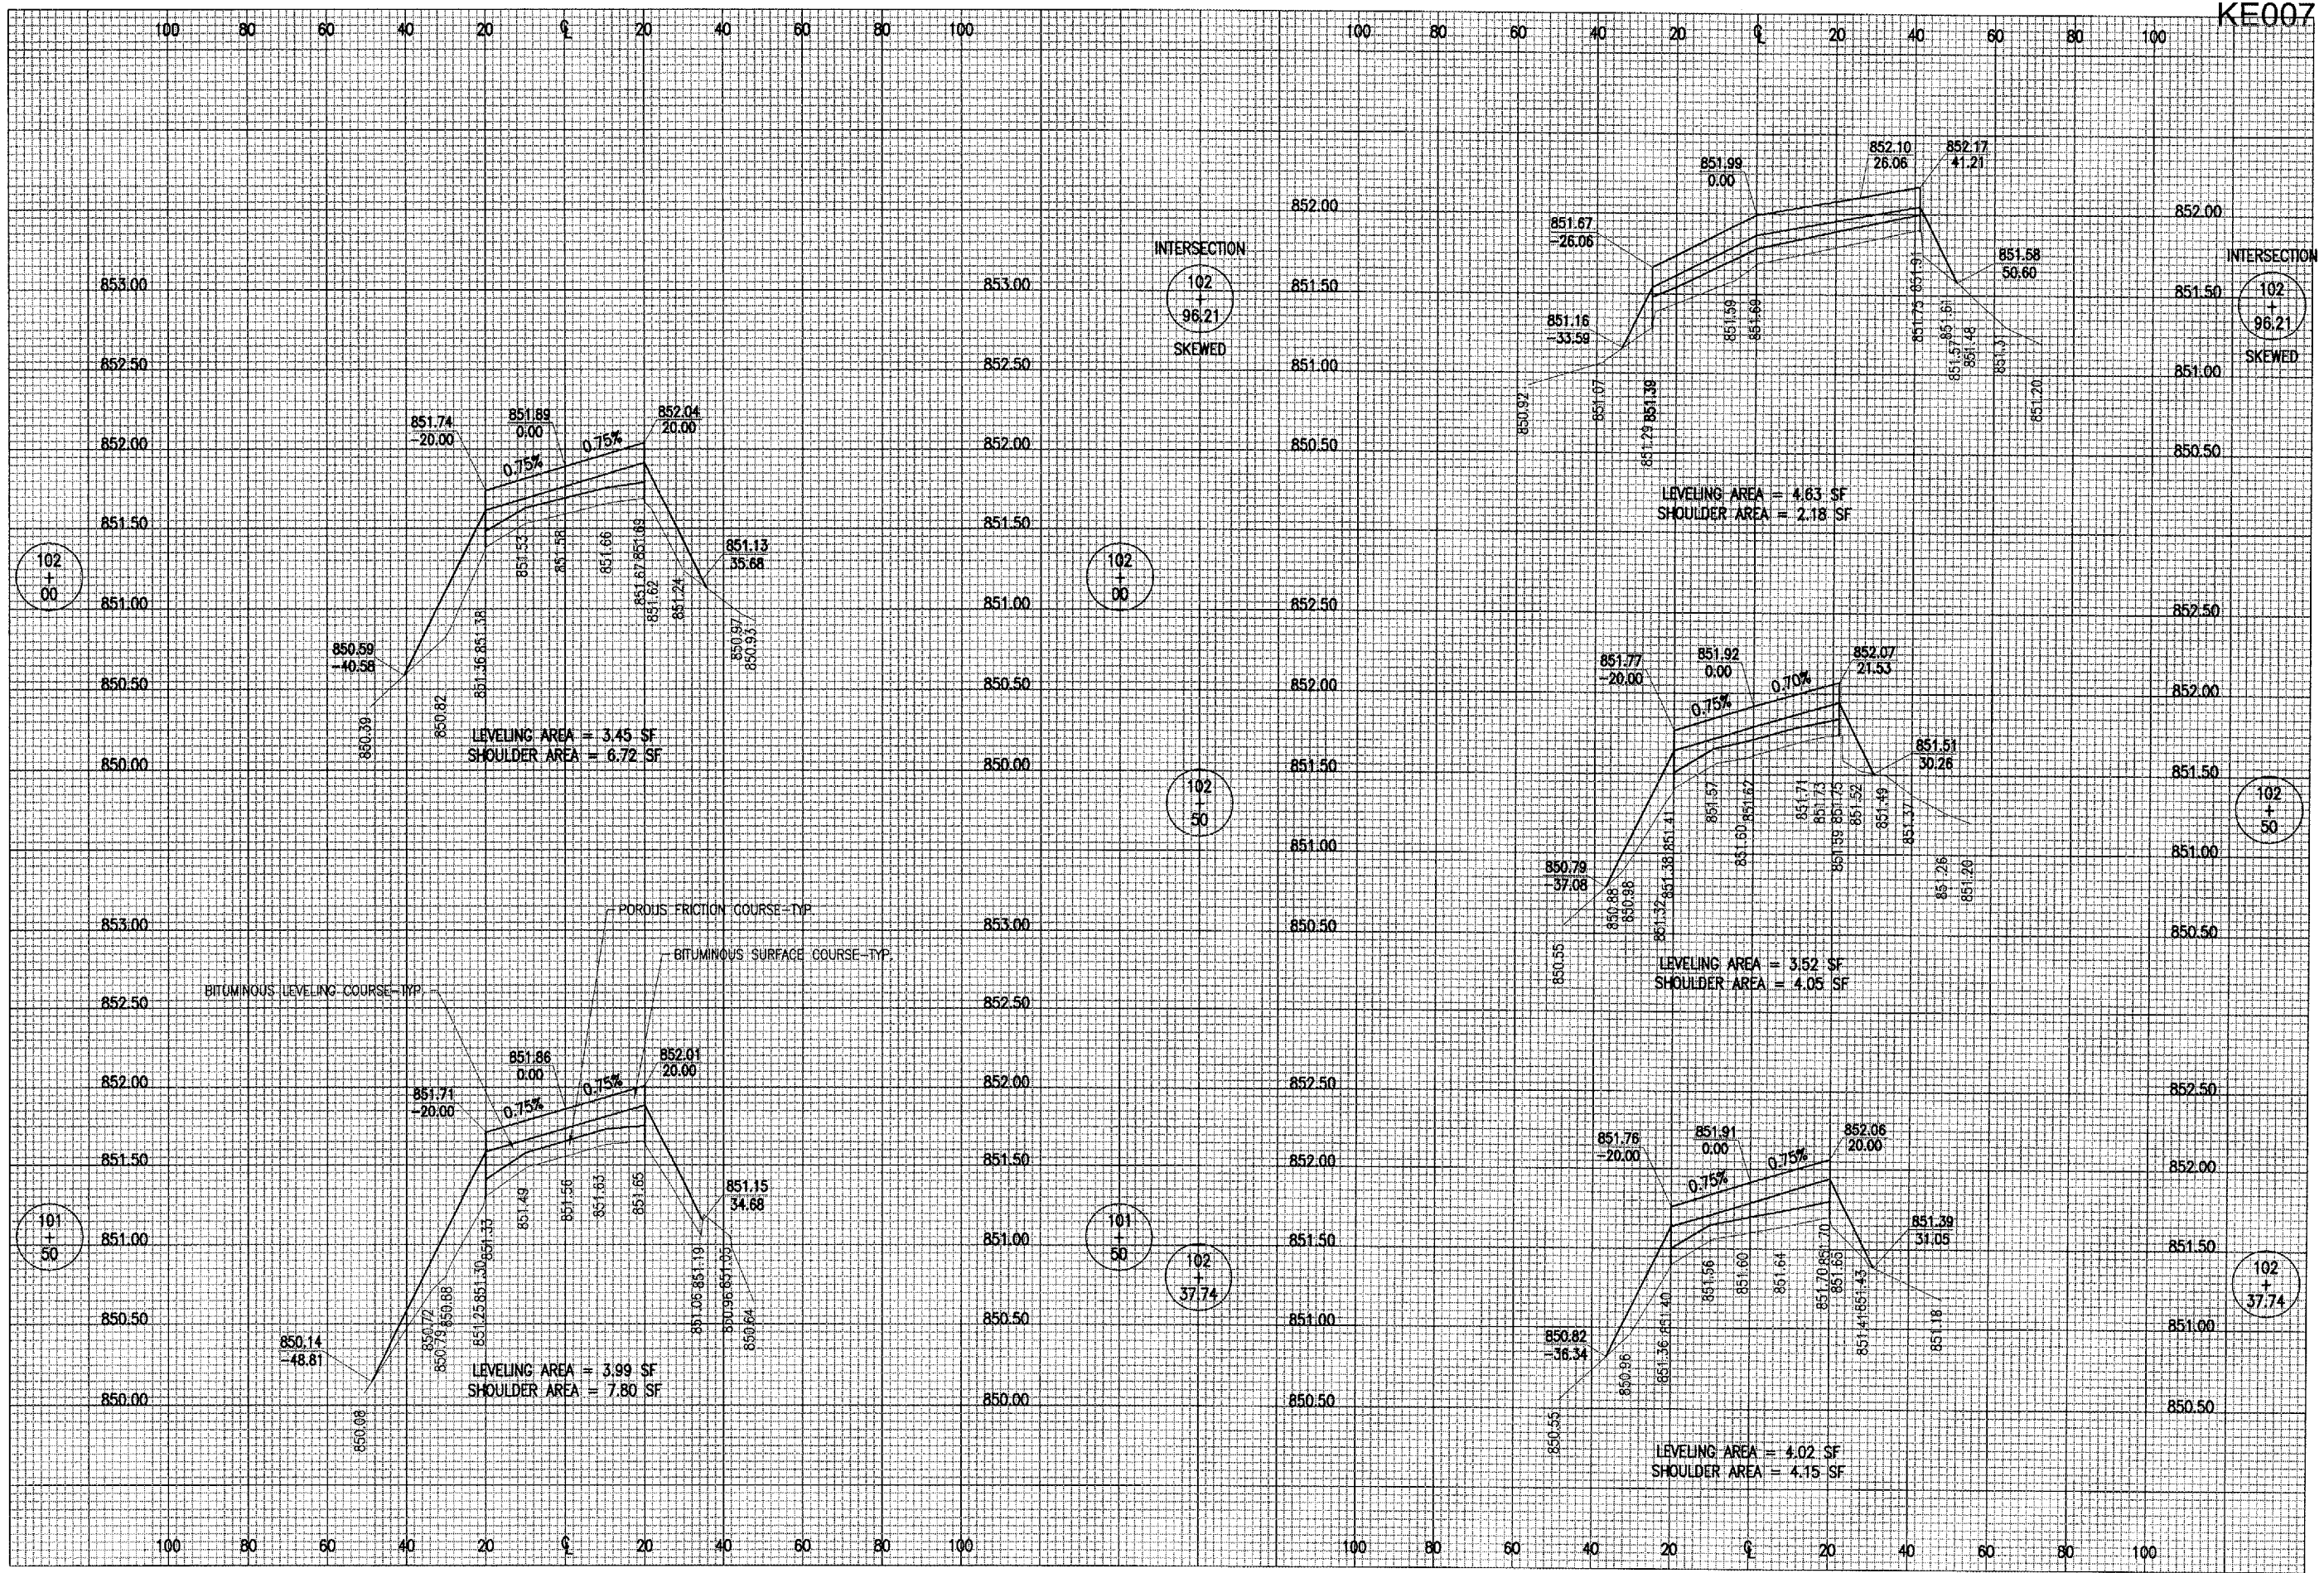

DATE	REVISION	BY

**KEWANEE MUNICIPAL AIRPORT**  
**KEWANEE, HENRY COUNTY, ILLINOIS**

IL PROJ.: E2I-3533 A.I.P. PROJ.: 3-17-0058-B10

FILE PROJECT NO. 810-061XX\0800-	
PLANNO. R-322-TXXC.DWG	
SCALE H. 1" = 20' V. 1" = 0.5'	
DATE 08/24/05	
LAYOUT R.A.W. 08/24/05	
DRAWN B.A.K. 08/24/05	
REVIEWED C.A.H. 04/27/06	



**OVERLAY TAXIWAYS AND APRON**

PROPOSED TAXIWAY "C" CROSS-SECTIONS STA. 101+50 TO STA. 102+96.21