

LE037



HANSON PROFESSIONAL SERVICES INC.

815 Commerce Drive, Suite 200
Oak Brook, Illinois 60523
Telephone: 630.990.3800
Fax: 630.990.3801




JOLIET REGIONAL PORT DISTRICT


1 Hangar Road
Romeoville, Illinois 60446
Telephone: 815.838.9497
Fax: 815.838.9524

CONSTRUCT RUNWAY 2-20
DRAINAGE CULVERTS AND
IMPROVEMENTS

AIP PROJECT NO. 3-17-0140-B40
IDA PROJECT NO. LOT-3596

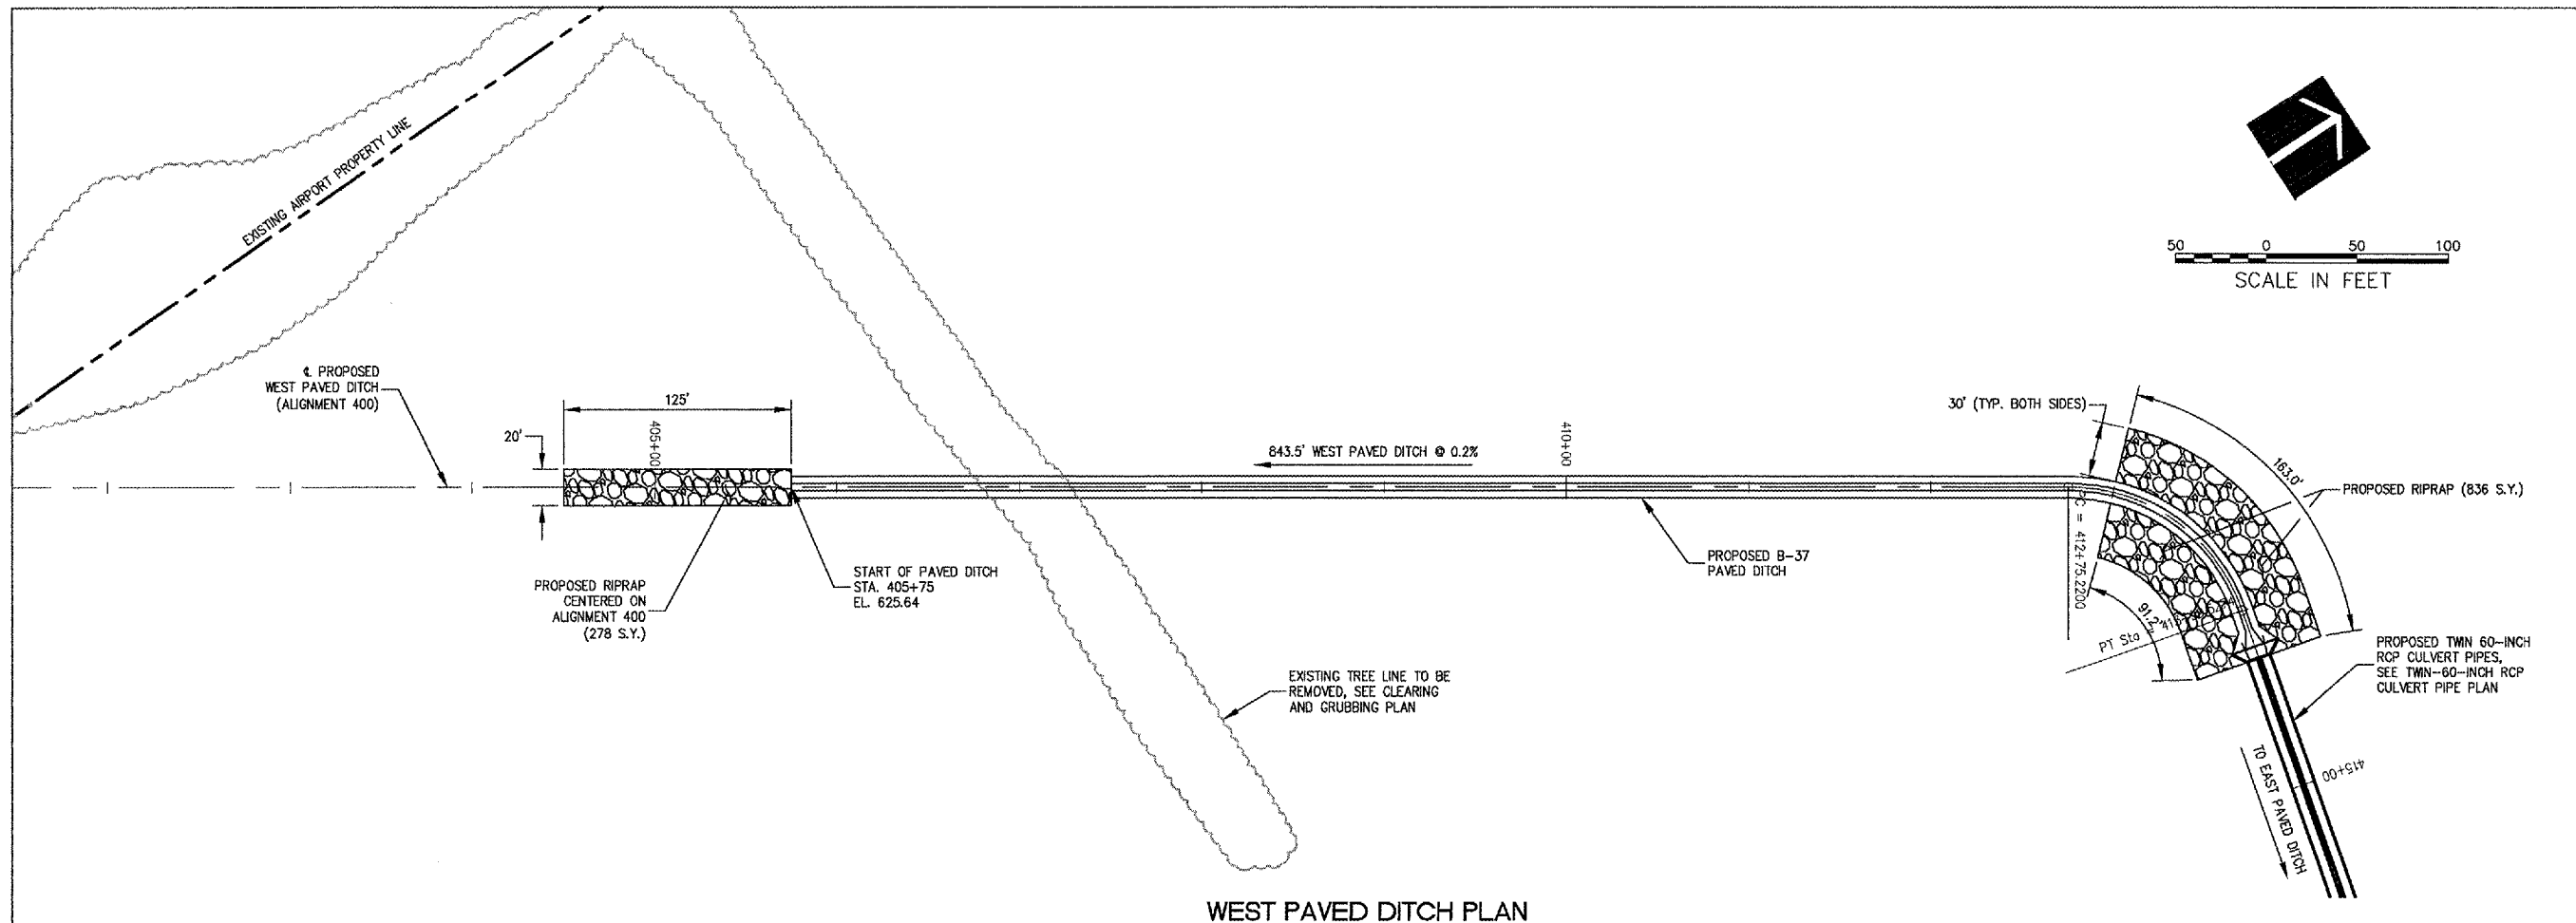

WEST PAVED DITCH PLAN

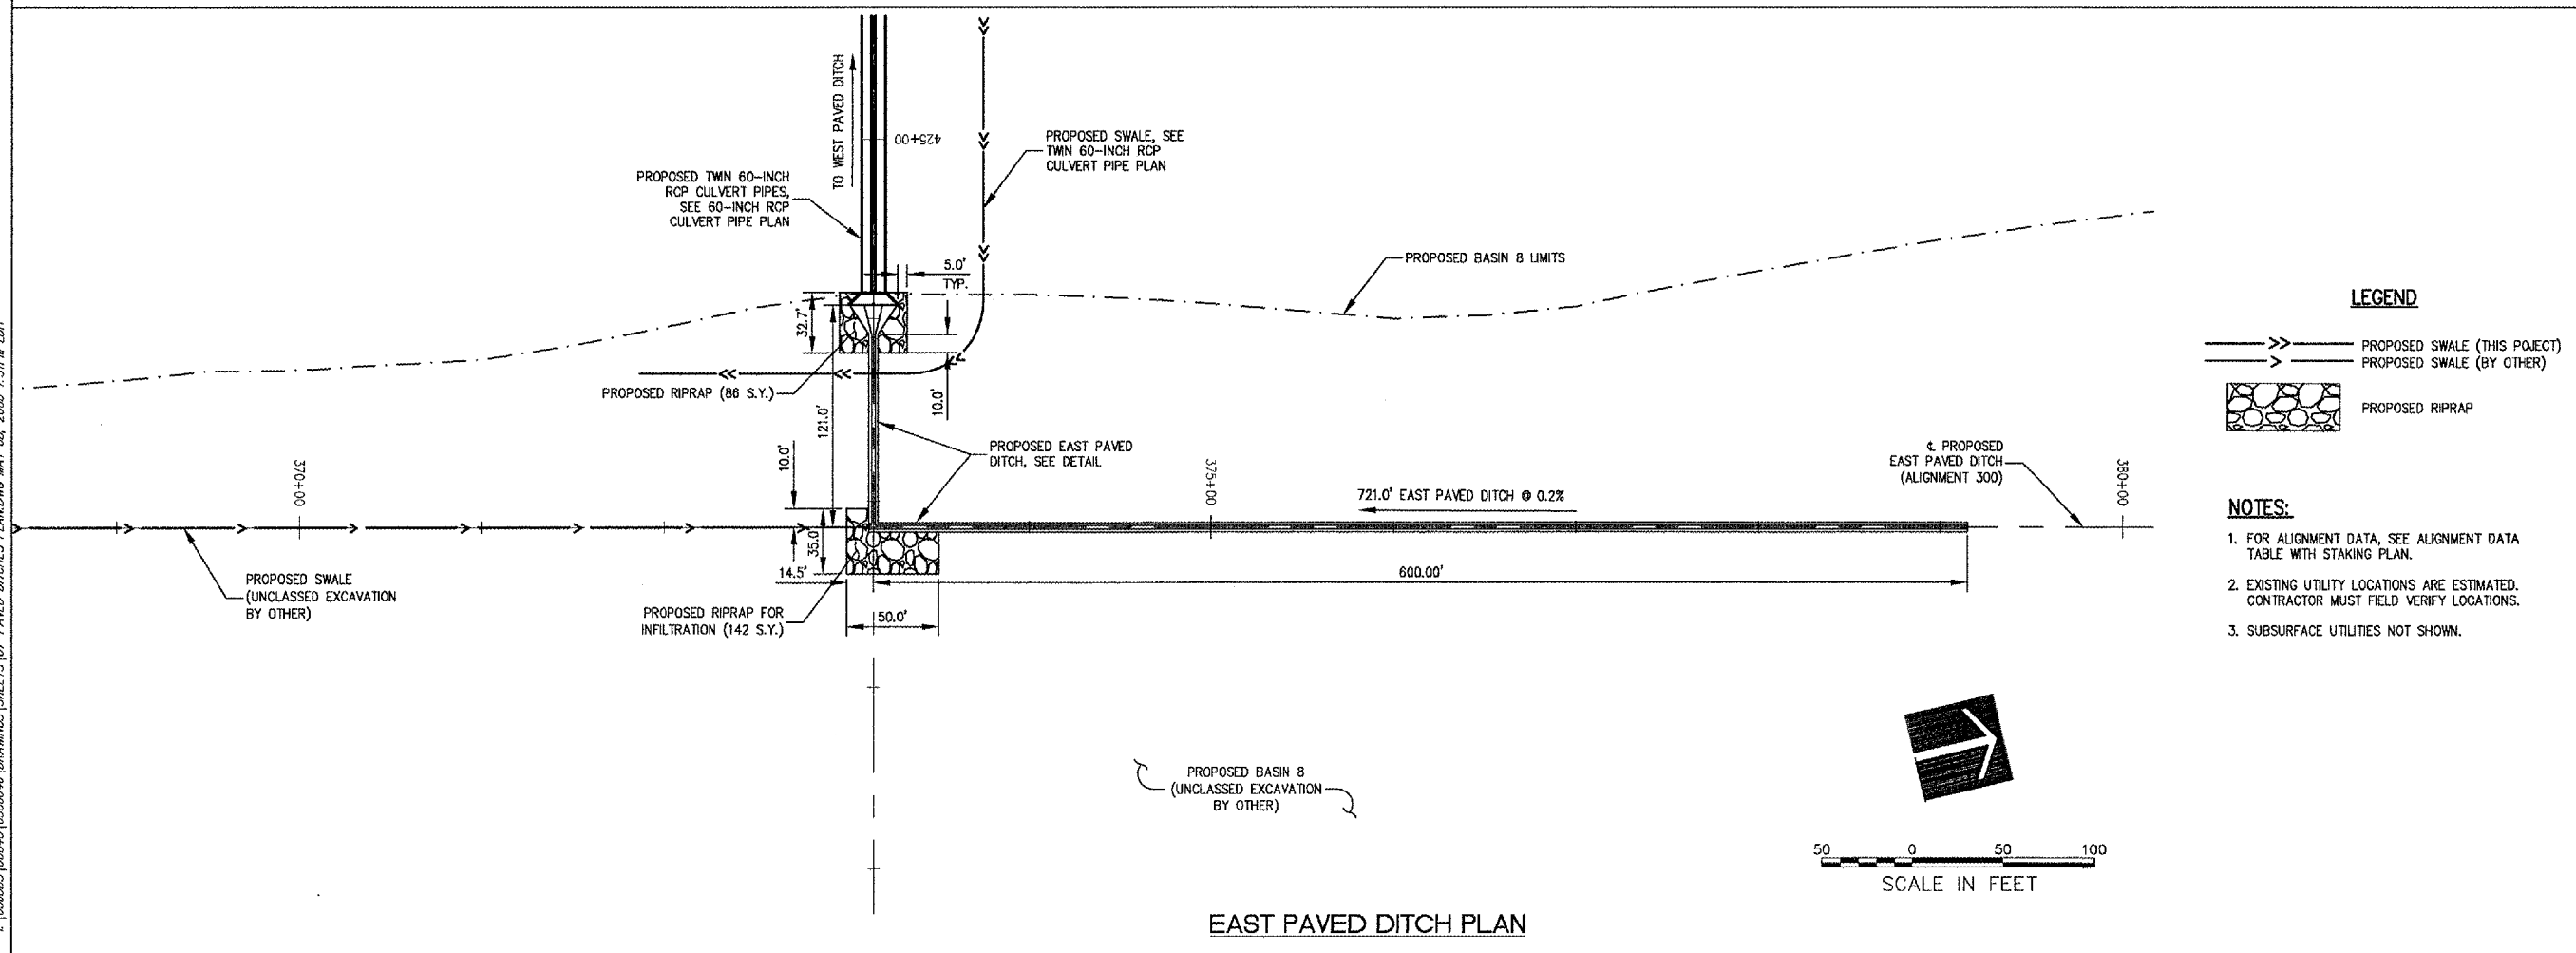

EAST PAVED DITCH PLAN

LEGEND

- PROPOSED SWALE (THIS PROJECT)
- PROPOSED SWALE (BY OTHER)
- PROPOSED RIPRAP

NOTES:

1. FOR ALIGNMENT DATA, SEE ALIGNMENT DATA TABLE WITH STAKING PLAN.
2. EXISTING UTILITY LOCATIONS ARE ESTIMATED. CONTRACTOR MUST FIELD VERIFY LOCATIONS.
3. SUBSURFACE UTILITIES NOT SHOWN.

No.	Drawing Issue	Description	Date	By

Date
MAY 5, 2006

Sheet Title
**EAST AND WEST PAVED DITCH PLAN
ALIGNMENT 300 AND
ALIGNMENT 400**

840-05C8046	
Project Number	
LDH	01/12/06
Layout By	Date
LDH	01/12/06
Designed By	Date
CRC	05/05/06
Reviewed By	Date
LDH	
Drawn By	

4: [05/05/06] [00840] [05C8046] [DRAININGS] [SHEETS] [07-PAVED DITCHES PLANNING] [MAY 08, 2006 1:51PM] [LDH]