



HANSON PROFESSIONAL SERVICES INC.

815 Commerce Drive, Suite 200
Oak Brook, Illinois 60523
Telephone: 630.990.3800
Fax: 630.990.3801




JOLIET REGIONAL PORT DISTRICT


1 Hangar Road
Romeoville, Illinois 60446
Telephone: 815.838.9497
Fax: 815.838.9524

CONSTRUCT RUNWAY 2-20
DRAINAGE CULVERTS AND
IMPROVEMENTS

AIP PROJECT NO. 3-17-0140-B40
IDA PROJECT NO. LOT-3596

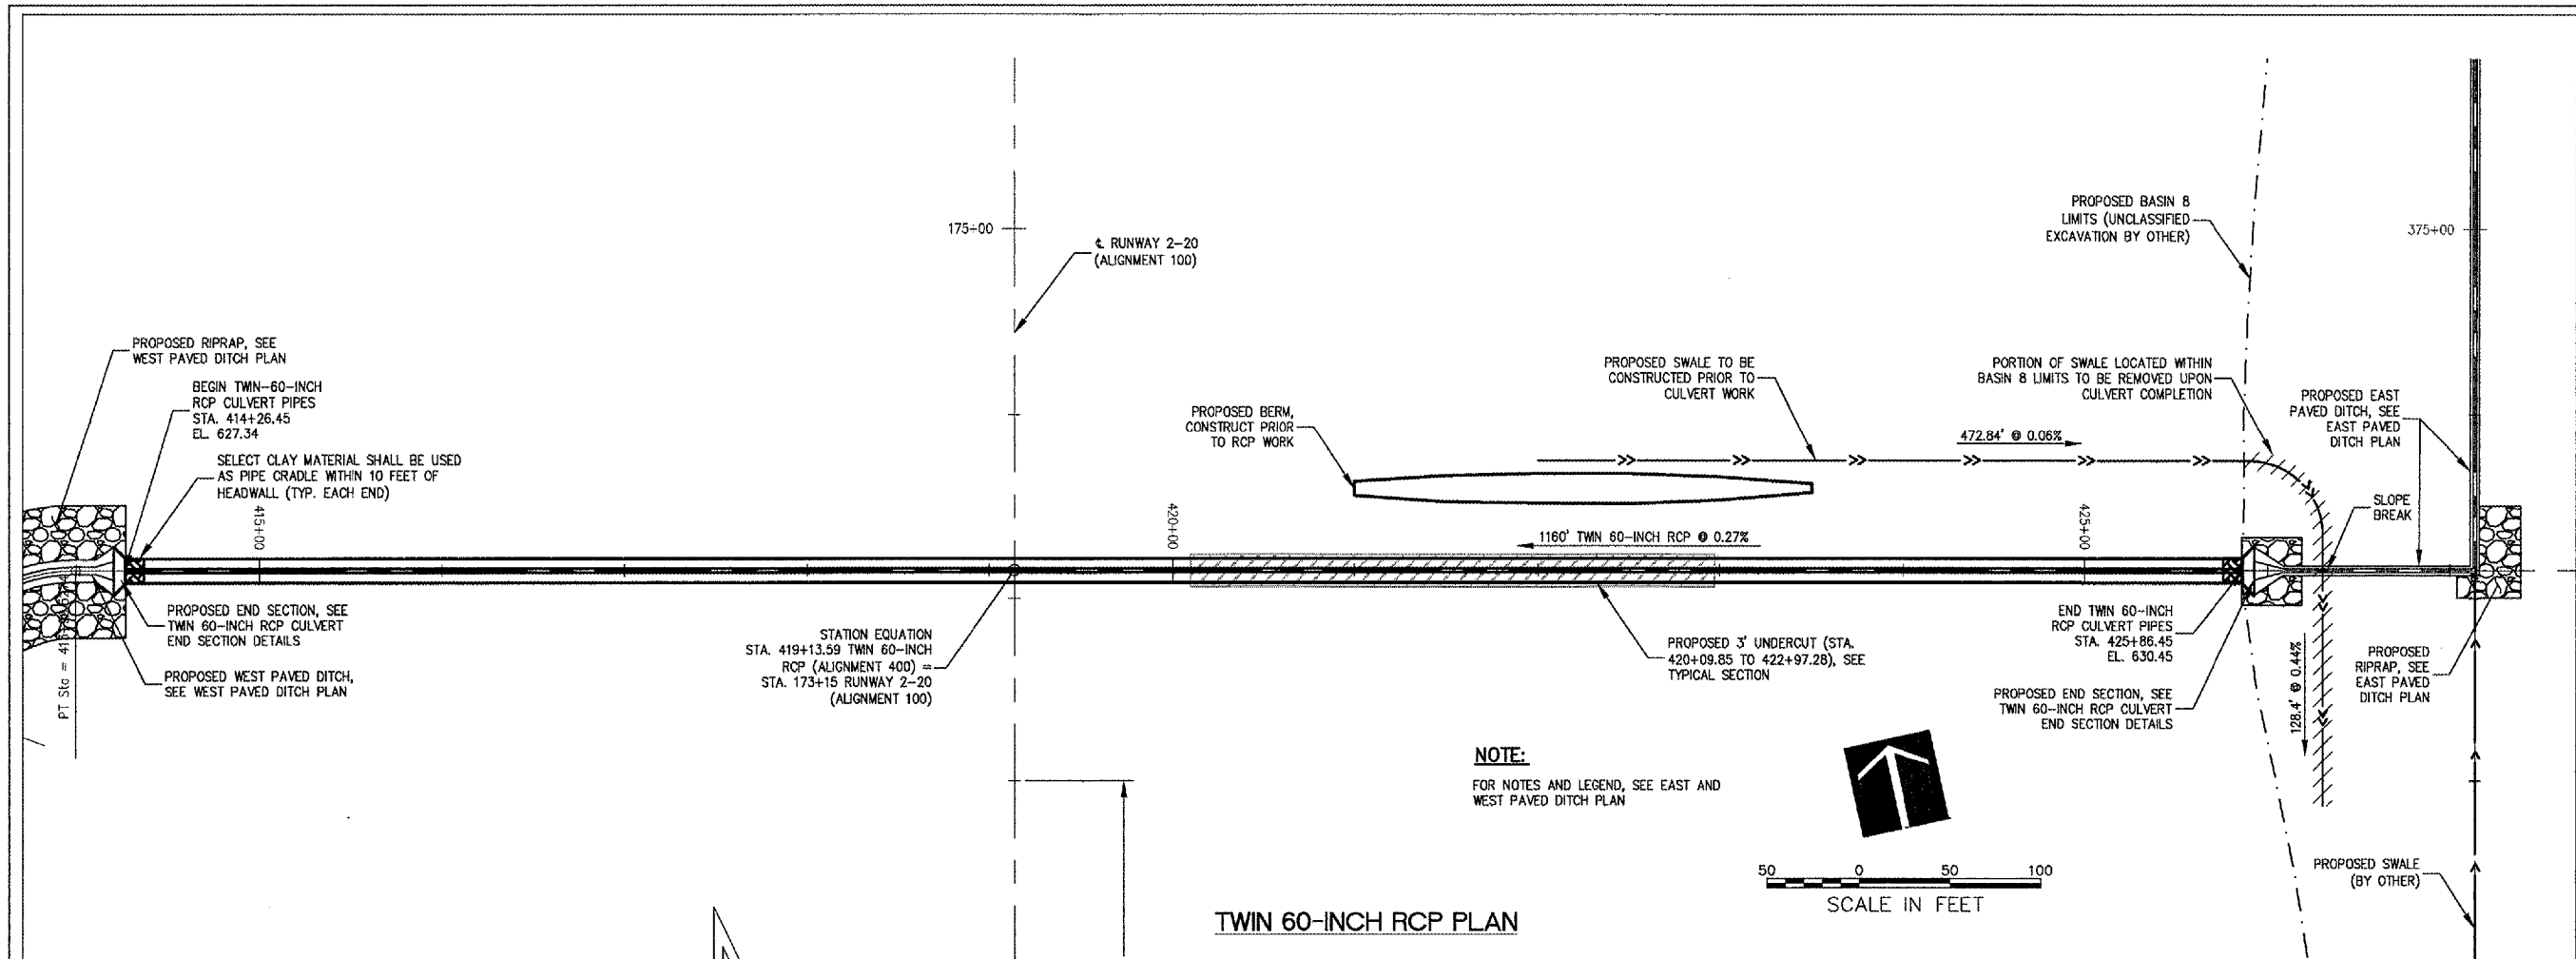

TWIN 60-INCH RCP PLAN

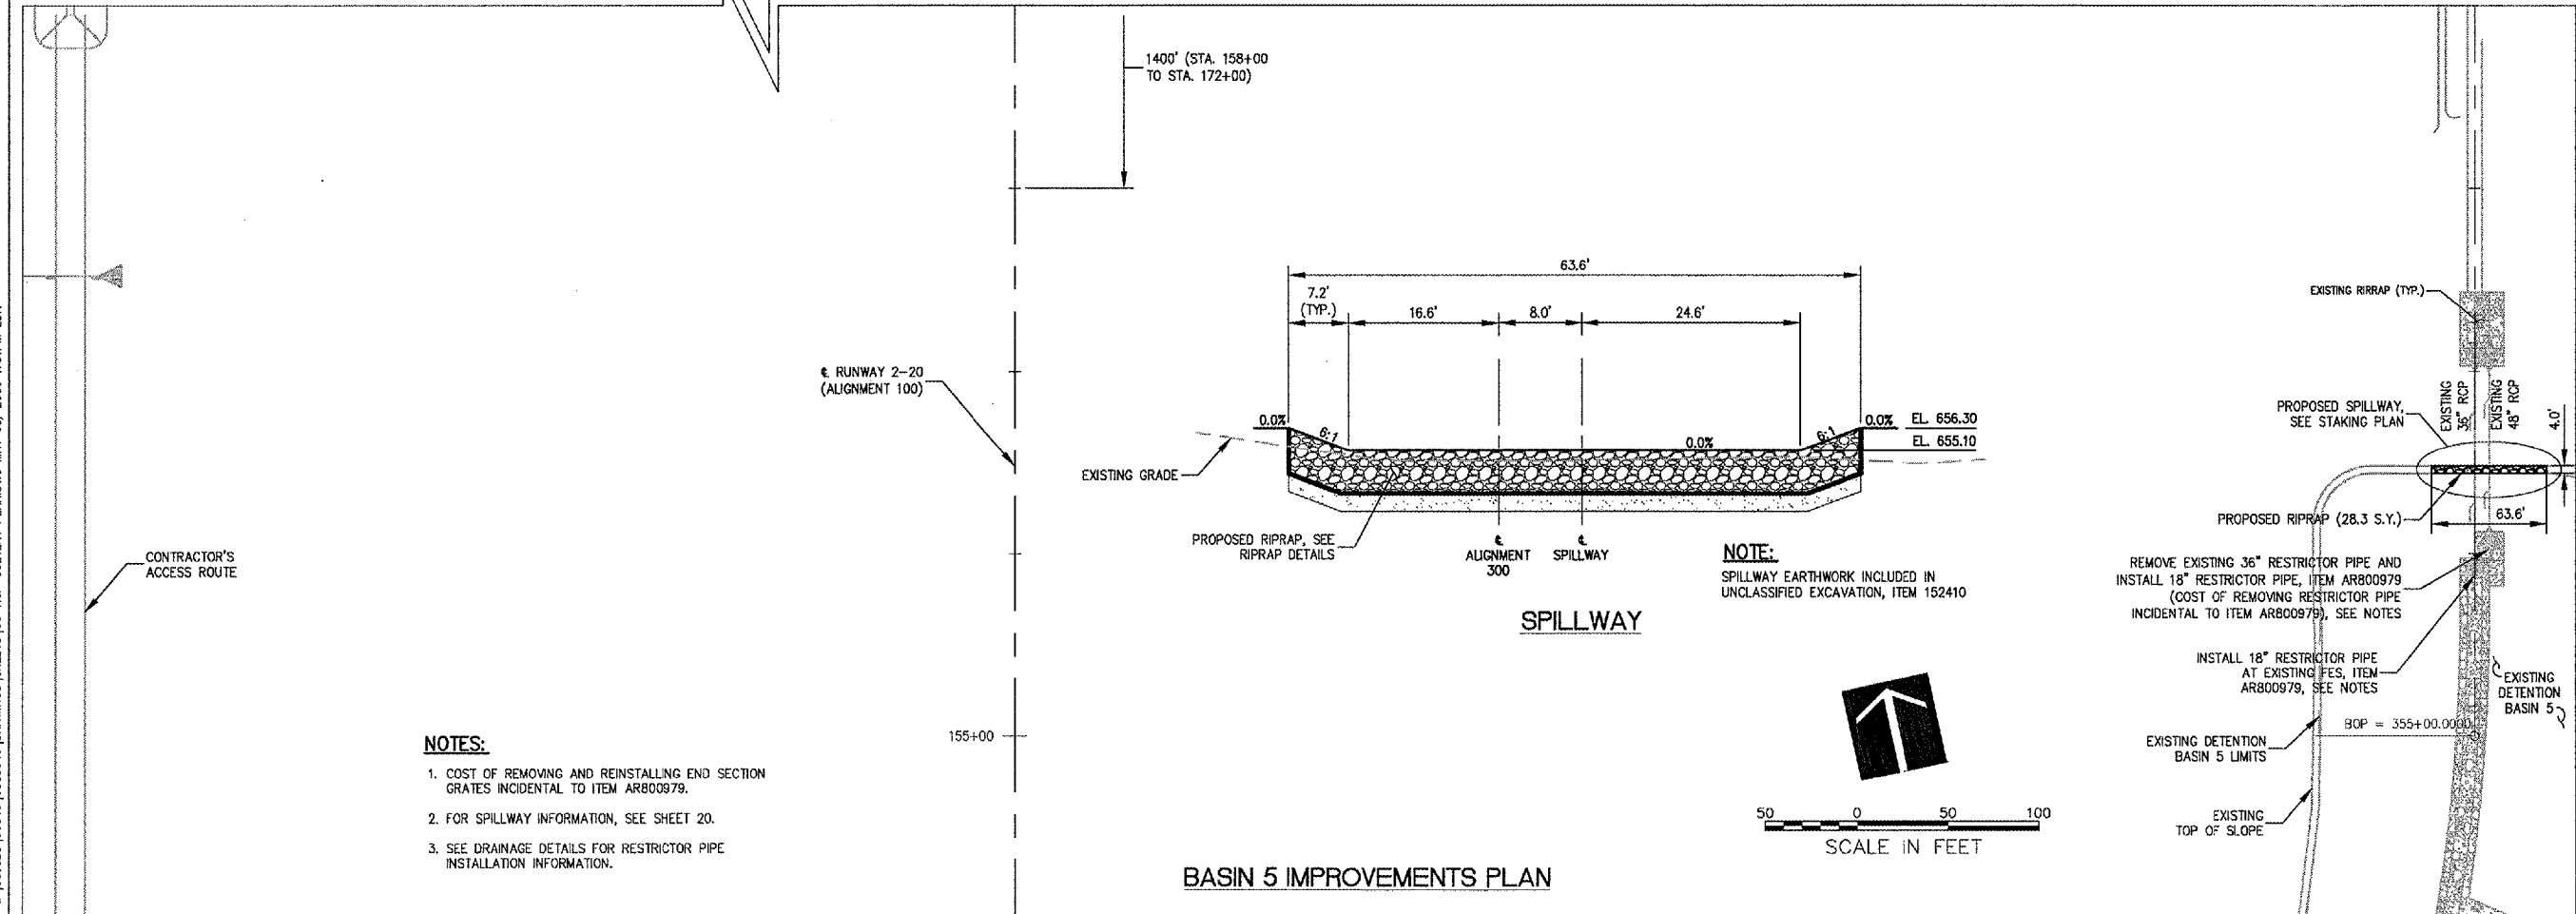

BASIN 5 IMPROVEMENTS PLAN

- NOTES:**
1. COST OF REMOVING AND REINSTALLING END SECTION GRATES INCIDENTAL TO ITEM AR800979.
 2. FOR SPILLWAY INFORMATION, SEE SHEET 20.
 3. SEE DRAINAGE DETAILS FOR RESTRICTOR PIPE INSTALLATION INFORMATION.

No.	Drawing Issue Description	Date	By

Date
MAY 5, 2006

Sheet Title
**TWIN 60-INCH RCP
CULVERT PIPES
AND BASIN 5
IMPROVEMENTS PLAN**

840-05C8046
Project Number
LDH 01/12/06
Layout By Date
LDH 01/12/06
Designed By Date
CRC 05/05/06
Reviewed By Date
LDH
Drawn By Sheet No.

P:\05\005\00640\DRAWINGS\SHEETS\06-RCP\CULVERT PLAN\LDH MAY 06 1:51PM LDH