



HANSON PROFESSIONAL SERVICES INC.

815 Commerce Drive, Suite 200
Oak Brook, Illinois 60523
Telephone: 630.990.3800
Fax: 630.990.3801




JOLIET REGIONAL PORT DISTRICT


1 Hangar Road
Romeoville, Illinois 60446
Telephone: 815.838.9497
Fax: 815.838.9524

CONSTRUCT RUNWAY 2-20
DRAINAGE CULVERTS AND
IMPROVEMENTS

AIP PROJECT NO. 3-17-0140-B40
IDA PROJECT NO. LOT-3596

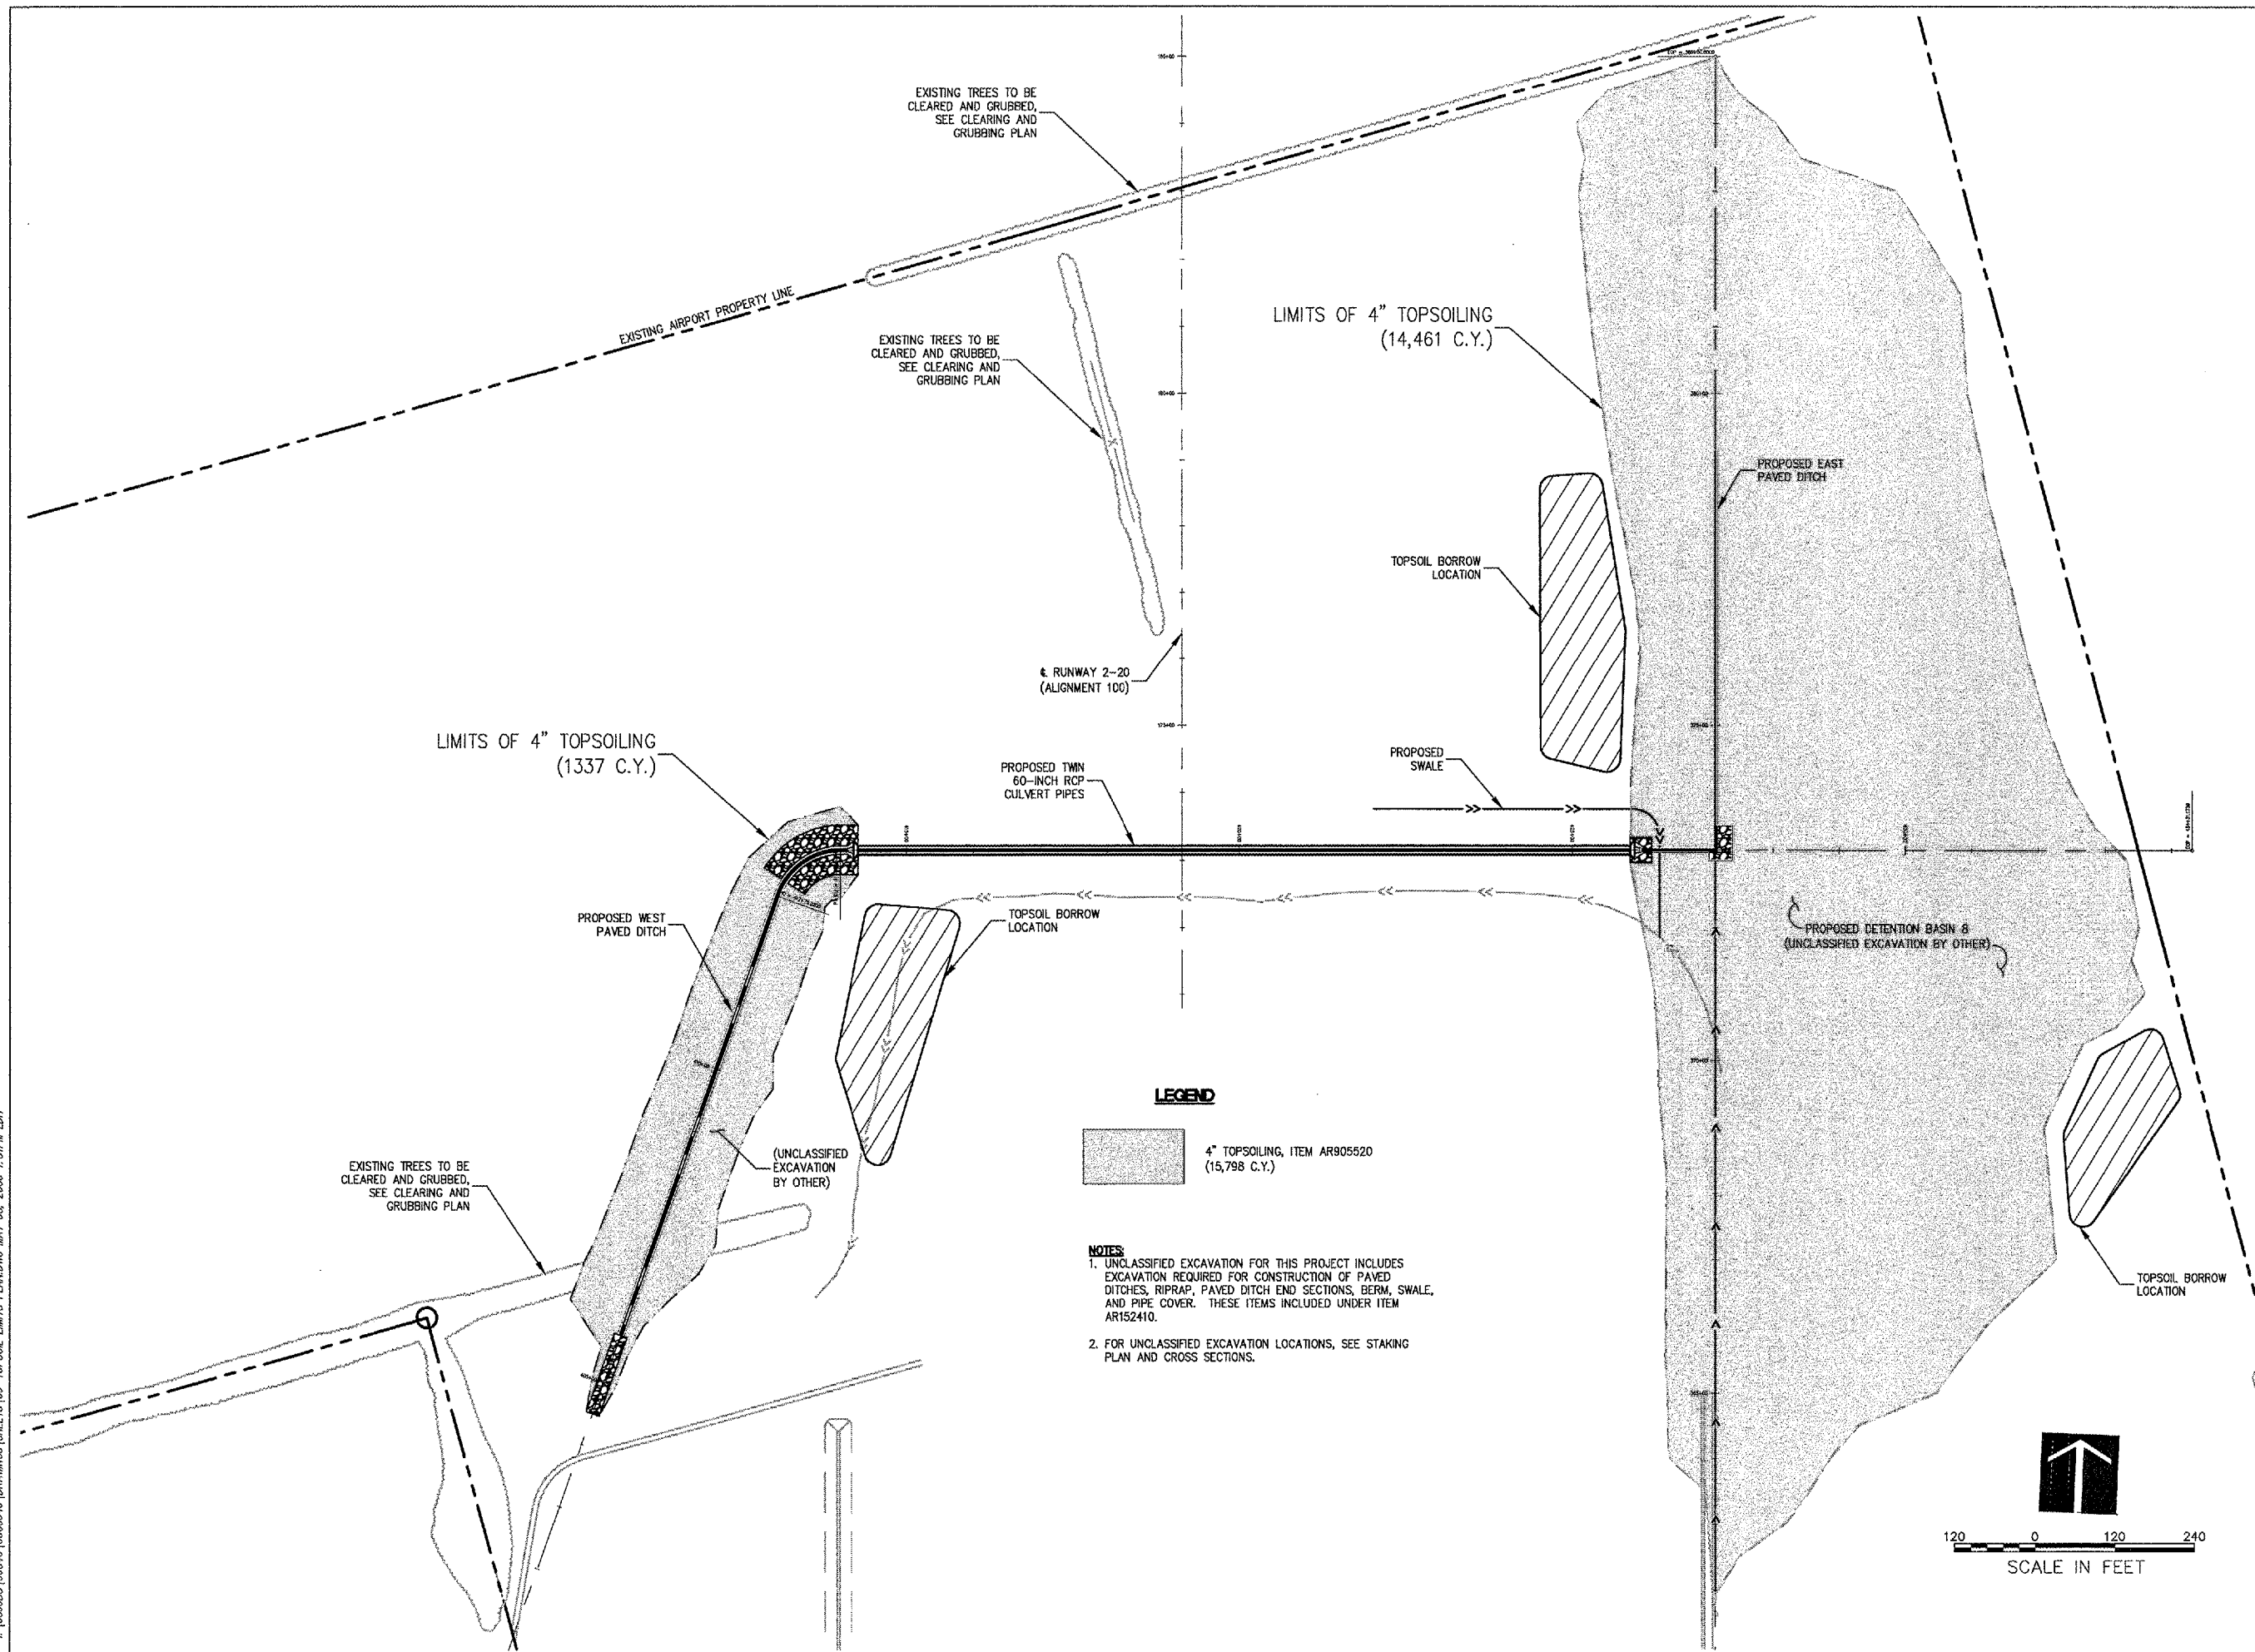

LEGEND

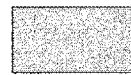 4" TOPSOILING, ITEM AR905520
(15,798 C.Y.)

NOTES

- UNCLASSIFIED EXCAVATION FOR THIS PROJECT INCLUDES EXCAVATION REQUIRED FOR CONSTRUCTION OF PAVED DITCHES, RIPRAP, PAVED DITCH END SECTIONS, BERM, SWALE, AND PIPE COVER. THESE ITEMS INCLUDED UNDER ITEM AR152410.
- FOR UNCLASSIFIED EXCAVATION LOCATIONS, SEE STAKING PLAN AND CROSS SECTIONS.


No.	Drawing Issue Description	Date	By

Date
MAY 5, 2006

Sheet Title

TOPSOIL LIMITS PLAN

840-05C8046	
Project Number	
LDH	12/19/05
Layout By	Date
LDH	12/19/05
Designed By	Date
CRC	05/05/06
Reviewed By	Date
LDH	
Drawn By	

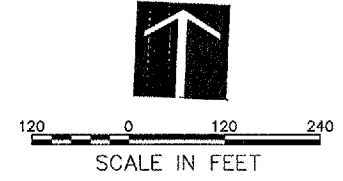

I:\05\005\00840\02\03\046\DRAWINGS\SHEETS\00-TOPSOIL LIMITS PLAN.DWG MAY 03, 2006 1:51PM LDH