



HANSON PROFESSIONAL SERVICES INC.

815 Commerce Drive, Suite 200  
Oak Brook, Illinois 60523  
Telephone: 630.990.3800  
Fax: 630.990.3801




JOLIET REGIONAL PORT DISTRICT

1 Hangar Road  
Romeoville, Illinois 60446  
Telephone: 815.838.9497  
Fax: 815.838.9524

CONSTRUCT RUNWAY 2-20  
DRAINAGE CULVERTS AND  
IMPROVEMENTS

AIP PROJECT NO. 3-17-0140-B40  
IDA PROJECT NO. LOT-3596

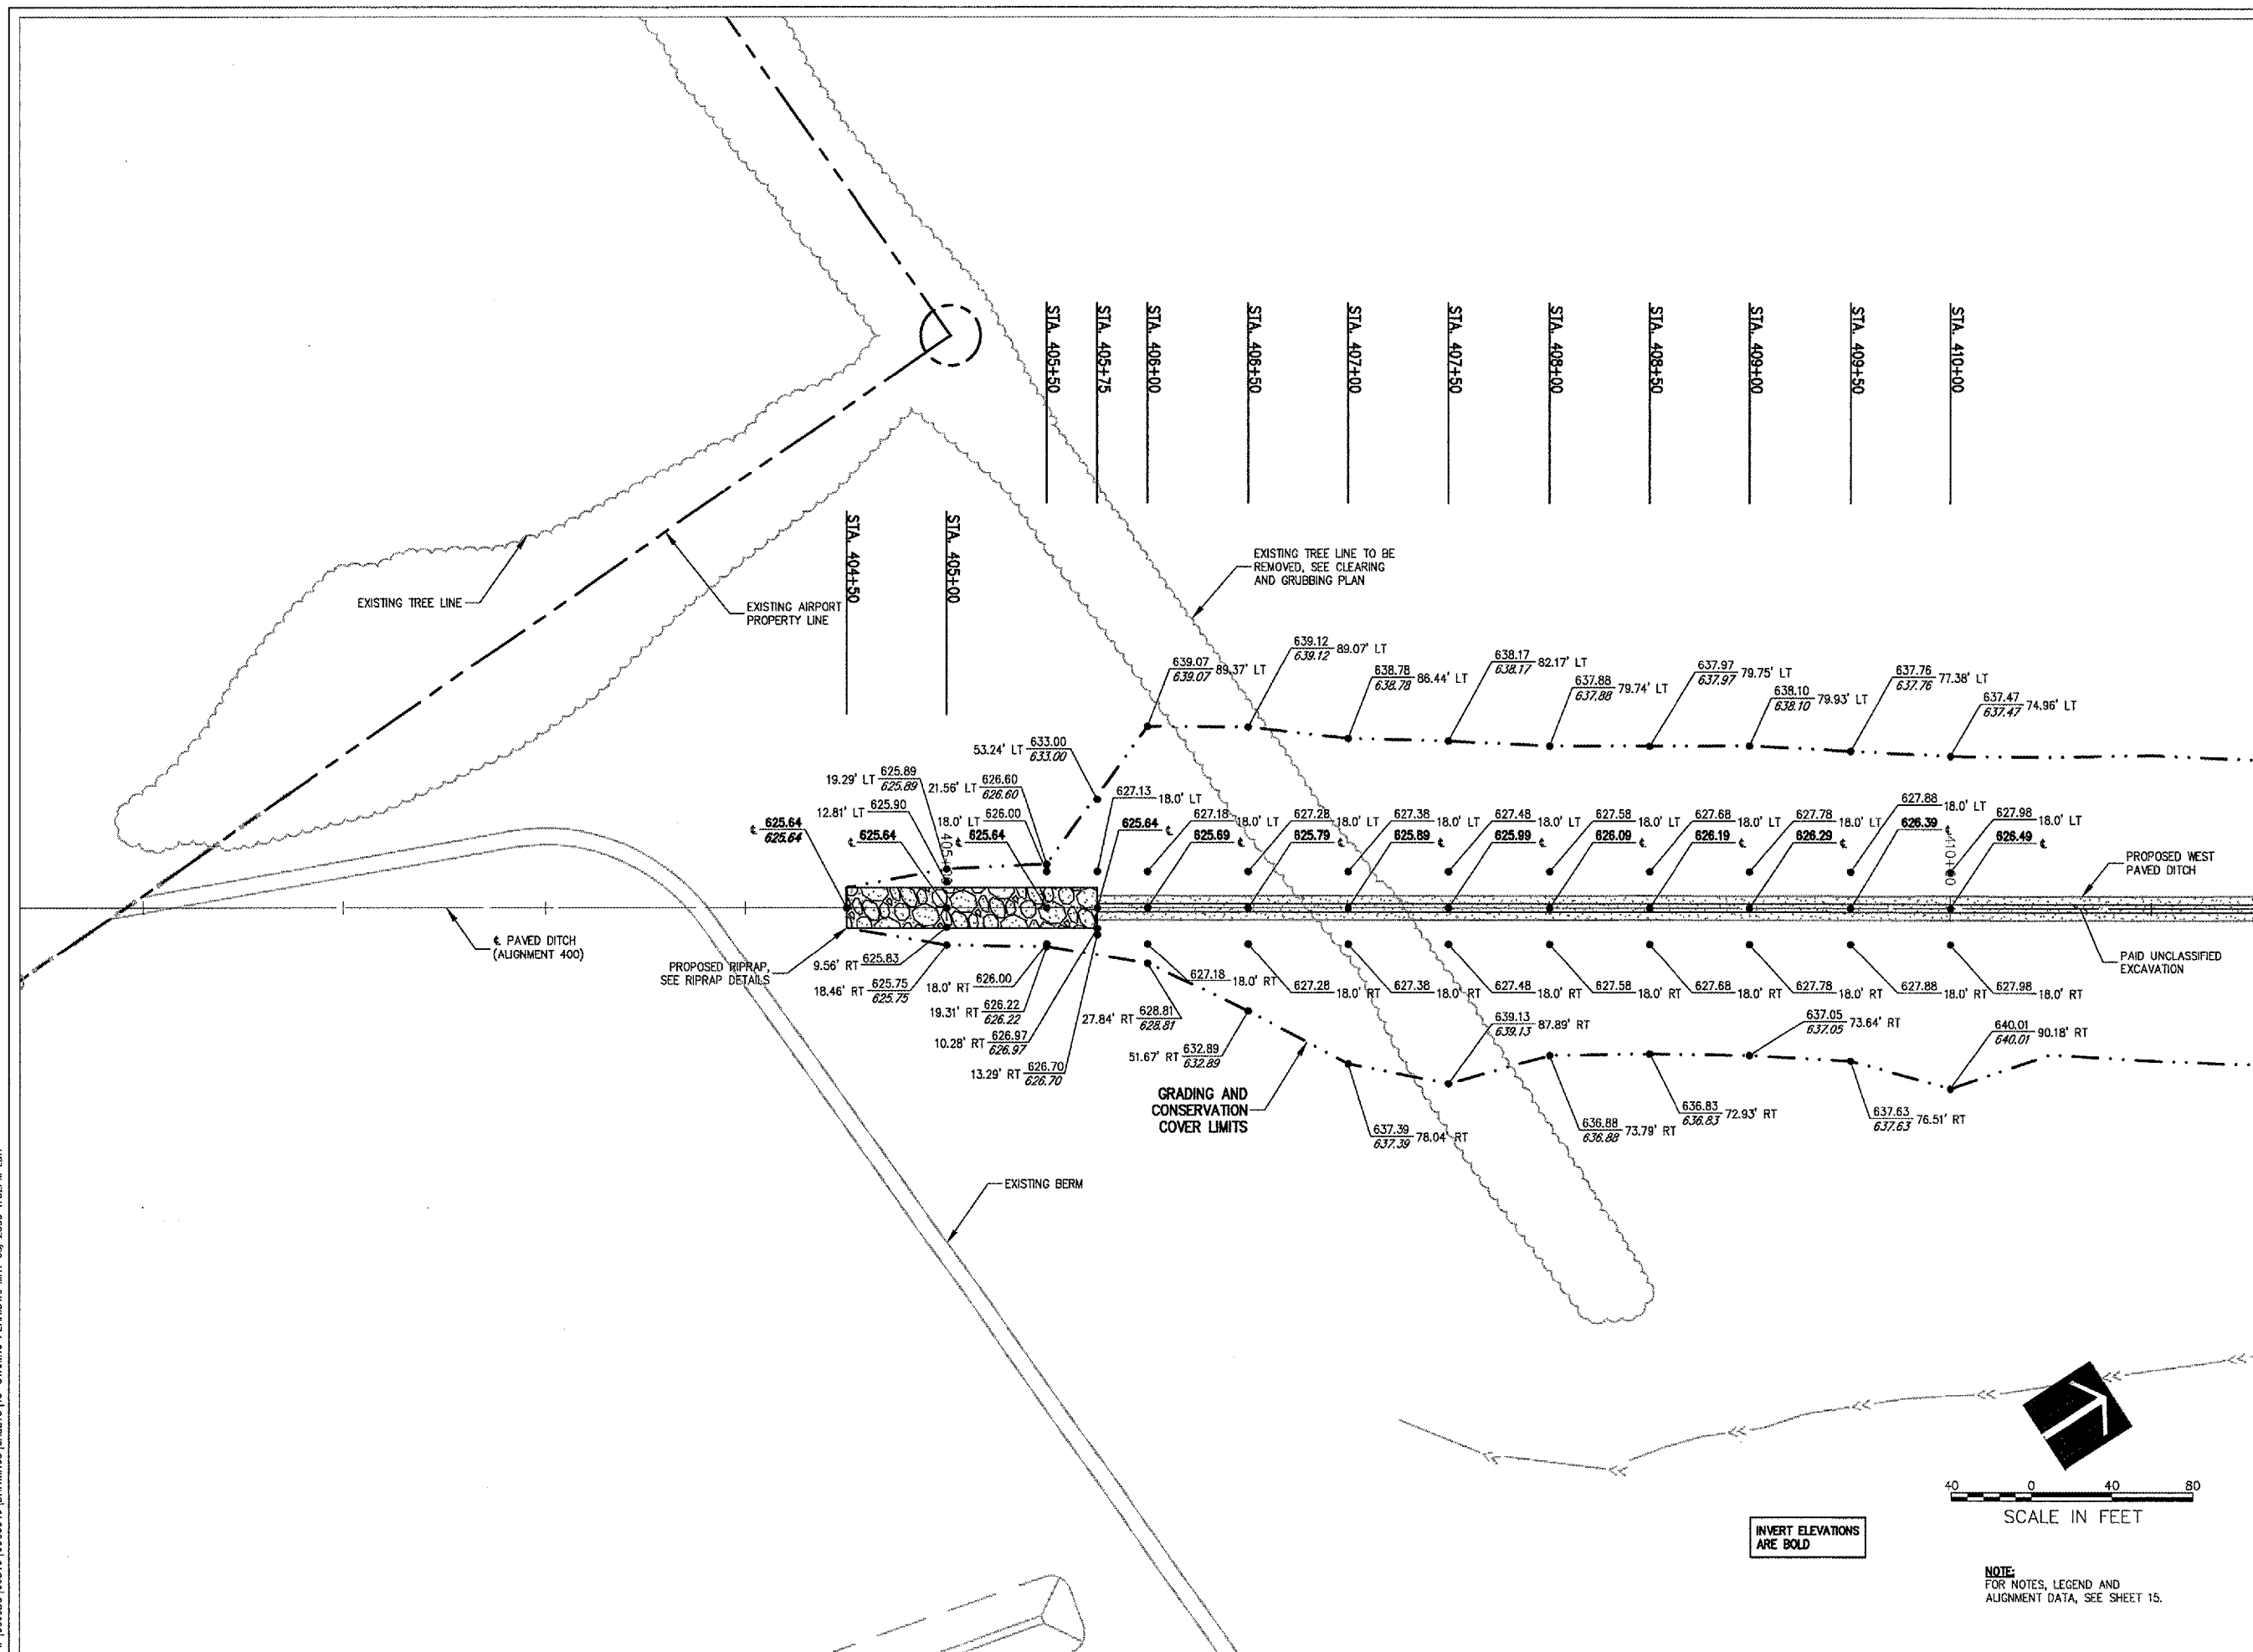

I:\05\005\10840\05C8046\DRAWINGS\13-STAKING PLAN\LDH MAY 08, 2006 4:30PM LDH

No.	Drawing Issue Description	Date	By

Date


MAY 5, 2006

Sheet Title

STAKING PLAN  
ALIGNMENT 400  
STA 400+00 TO STA 410+00

840-05C8046

Project Number	LDH	12/27/05
Layout By	LDH	12/27/05
Designed By	CRC	05/05/06
Reviewed By	LDH	
Drawn By		

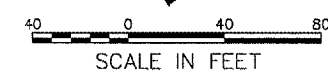

INVERT ELEVATIONS  
ARE BOLD

NOTE:  
FOR NOTES, LEGEND AND  
ALIGNMENT DATA, SEE SHEET 15.