



HANSON PROFESSIONAL SERVICES INC.

815 Commerce Drive, Suite 200  
Oak Brook, Illinois 60523  
Telephone: 630.990.3800  
Fax: 630.990.3801



JOLIET REGIONAL PORT DISTRICT

1 Hangar Road  
Romeoville, Illinois 60446  
Telephone: 815.838.9497  
Fax: 815.838.9524

CONSTRUCT RUNWAY 2-20  
DRAINAGE CULVERTS AND  
IMPROVEMENTS


AIP PROJECT NO. 3-17-0140-B40  
IDA PROJECT NO. LOT-3596

No.	Drawing Issue Description	Date	By

Date  
MAY 5, 2006  
Sheet Title

CROSS SECTIONS  
ALIGNMENT 300  
STA 361+96.36 TO  
STA 363+00

840-05C8046  
Project Number  
LDH 01/13/06  
Layout By Date  
SJM/LDH 01/13/06  
Designed By Date  
CRC 05/05/06  
Reviewed By Date  
SJM | LDH | ---  
Drawn By Sheet No.

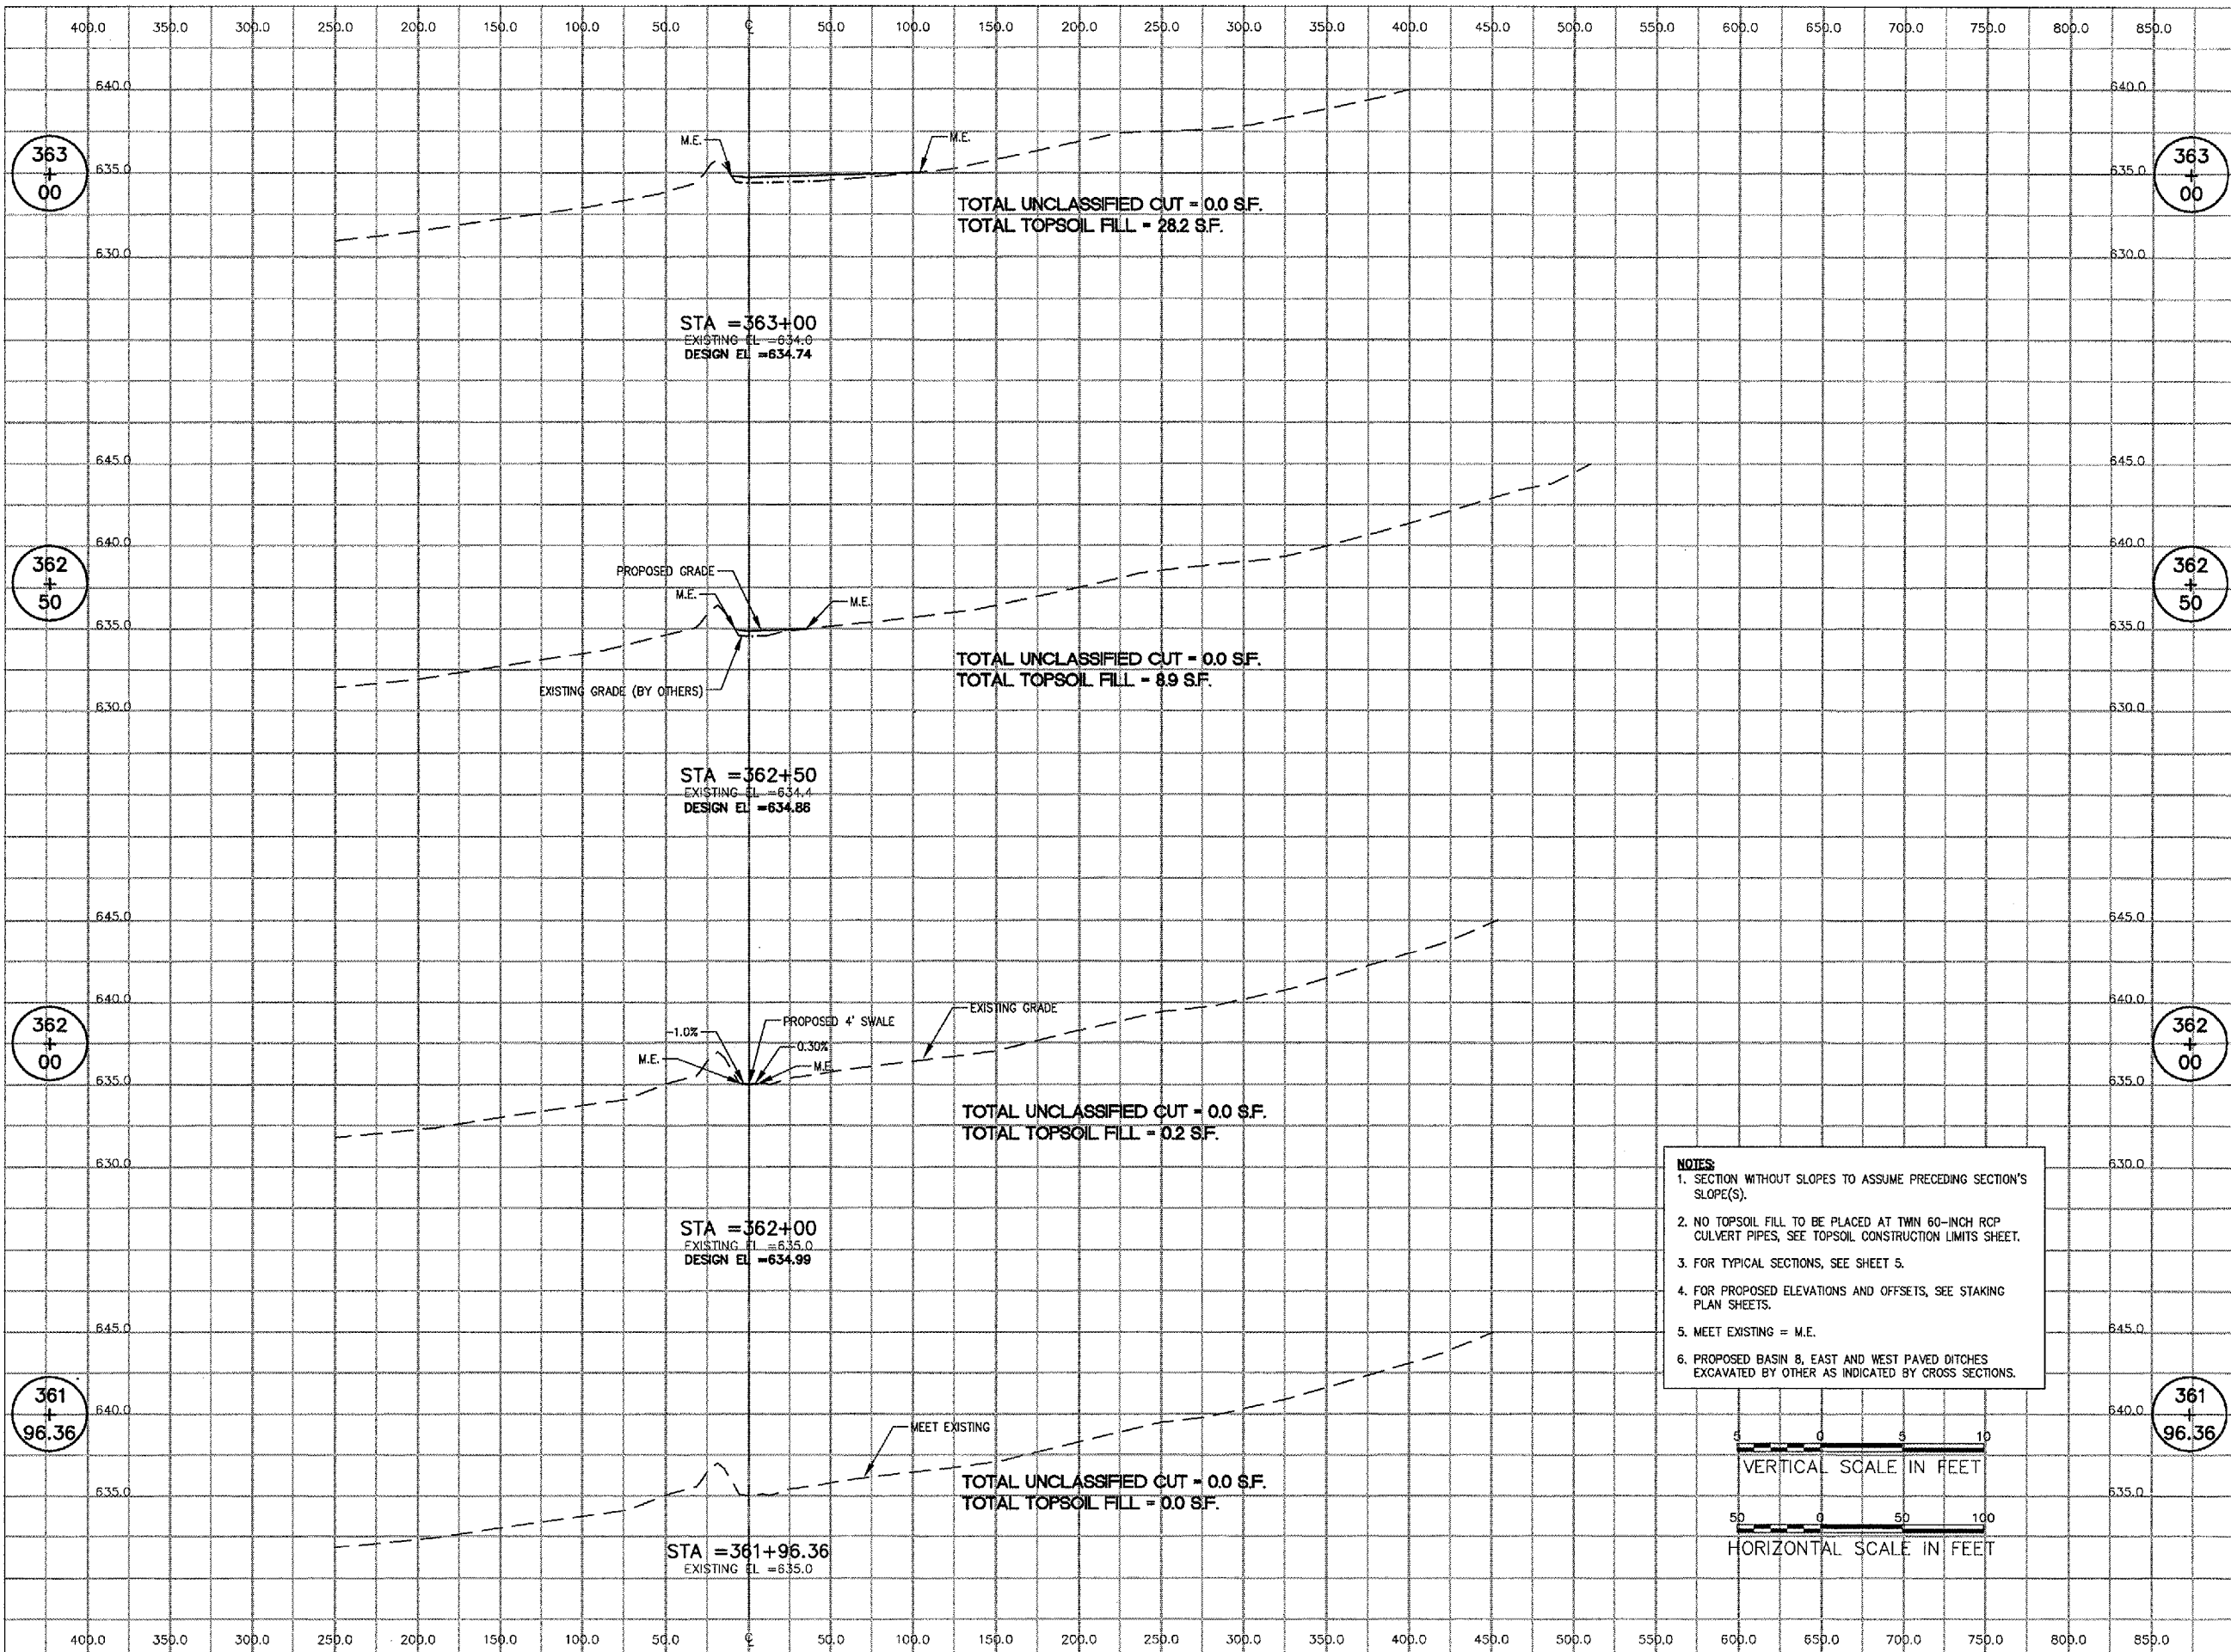

I:\05\025\00840\05C8046\DRAWINGS\05\16-CROSS SECTIONS ALIGN 300.DWG MAY 08, 2006 1:53PM LDH