



HANSON PROFESSIONAL SERVICES INC.

815 Commerce Drive, Suite 200
Oak Brook, Illinois 60523
Telephone: 630.990.3800
Fax: 630.990.3801





JOLIET REGIONAL PORT DISTRICT

1 Hangar Road
Romeoville, Illinois 60446
Telephone: 815.838.9497
Fax: 815.838.9524

CONSTRUCT RUNWAY 2-20
DRAINAGE CULVERTS AND
IMPROVEMENTS

AIP PROJECT NO. 3-17-0140-B40
IDA PROJECT NO. LOT-3596

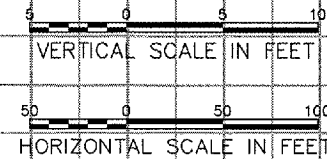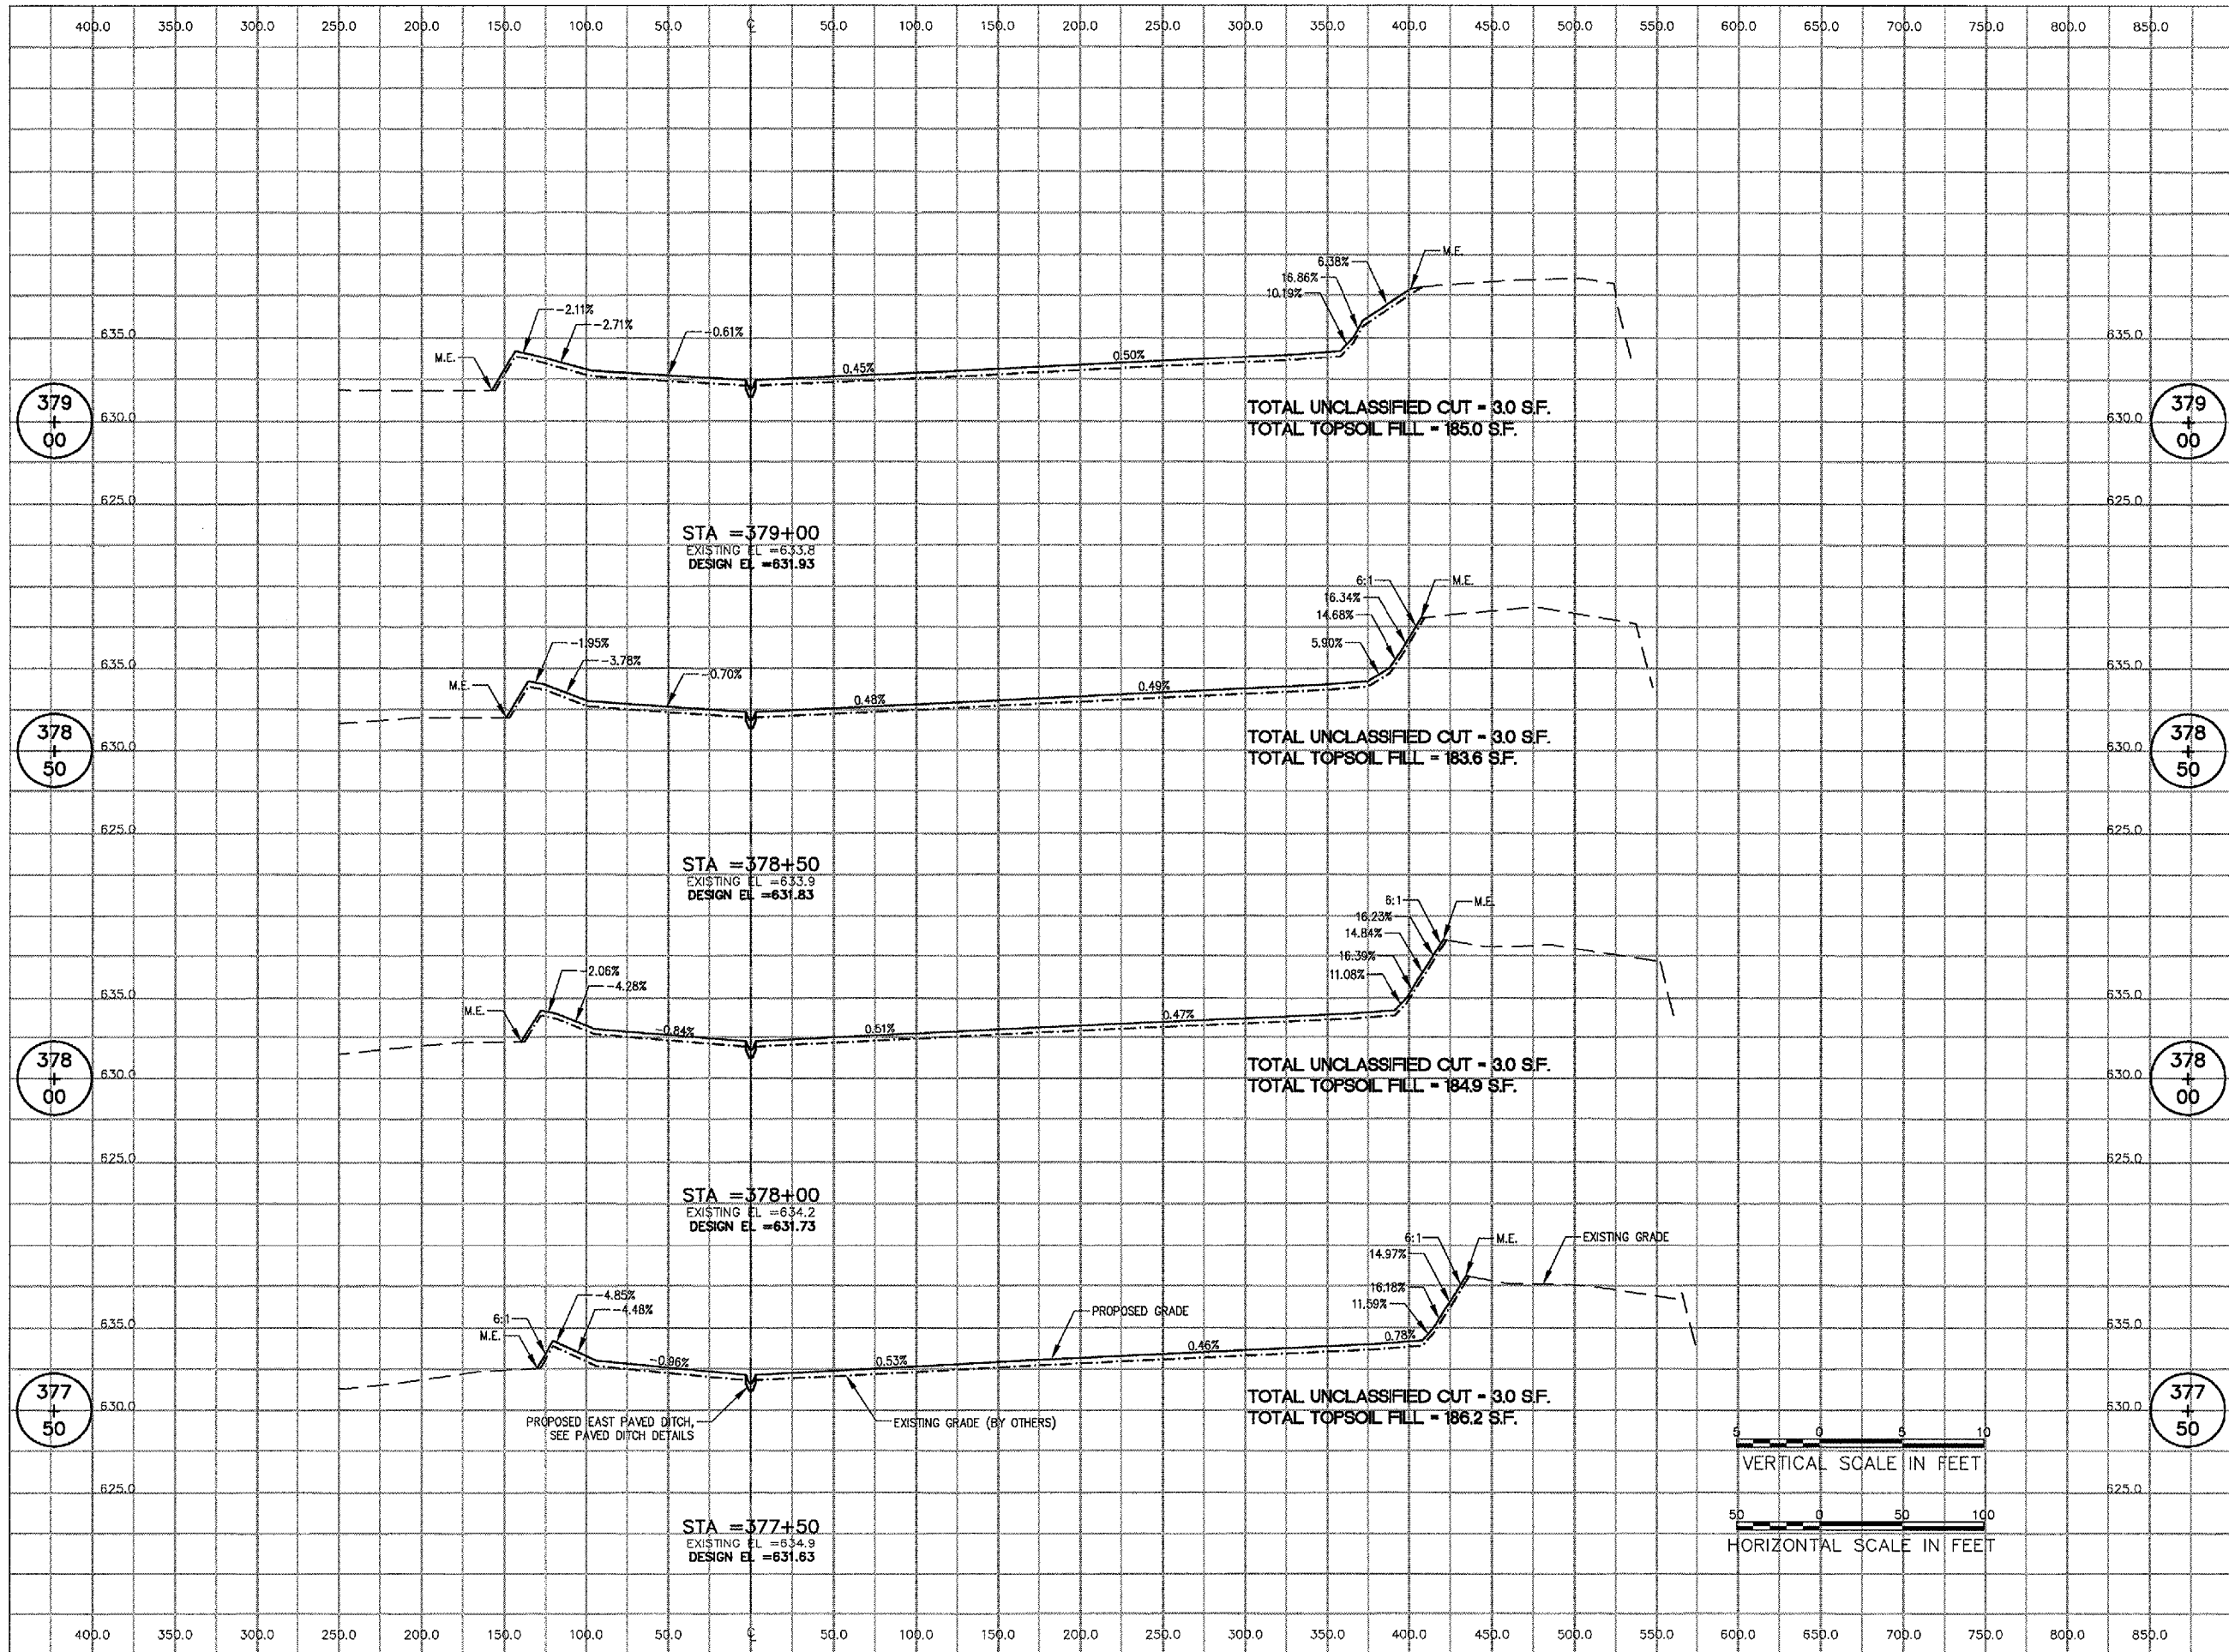

No.	Drawing Issue Description	Date	By

Date
MAY 5, 2006

Sheet Title
CROSS SECTIONS
ALIGNMENT 300
STA 377+50 TO
STA 379+00

840-05C8046
 Project Number
 LDH 01/13/06
 Layout By Date
 SJM/LDH 01/13/06
 Designed By Date
 CRC 05/05/06
 Reviewed By Date
 SJM | LDH |
 Drawn By Sheet No.

2: [05/05/06] [08:40] [02:30:06] [DRAININGS] [SHEETS] [25-CROSS SECTIONS ALIGN] [BUILDING MAY 08, 2006 1:54PM LDH]