



HANSON PROFESSIONAL SERVICES INC.

815 Commerce Drive, Suite 200
Oak Brook, Illinois 60523
Telephone: 630.990.3800
Fax: 630.990.3801




JOLIET REGIONAL PORT DISTRICT

1 Hangar Road
Romeoville, Illinois 60446
Telephone: 815.838.9497
Fax: 815.838.9524

CONSTRUCT RUNWAY 2-20
DRAINAGE CULVERTS AND
IMPROVEMENTS

AIP PROJECT NO. 3-17-0140-B40
IDA PROJECT NO. LOT-3596

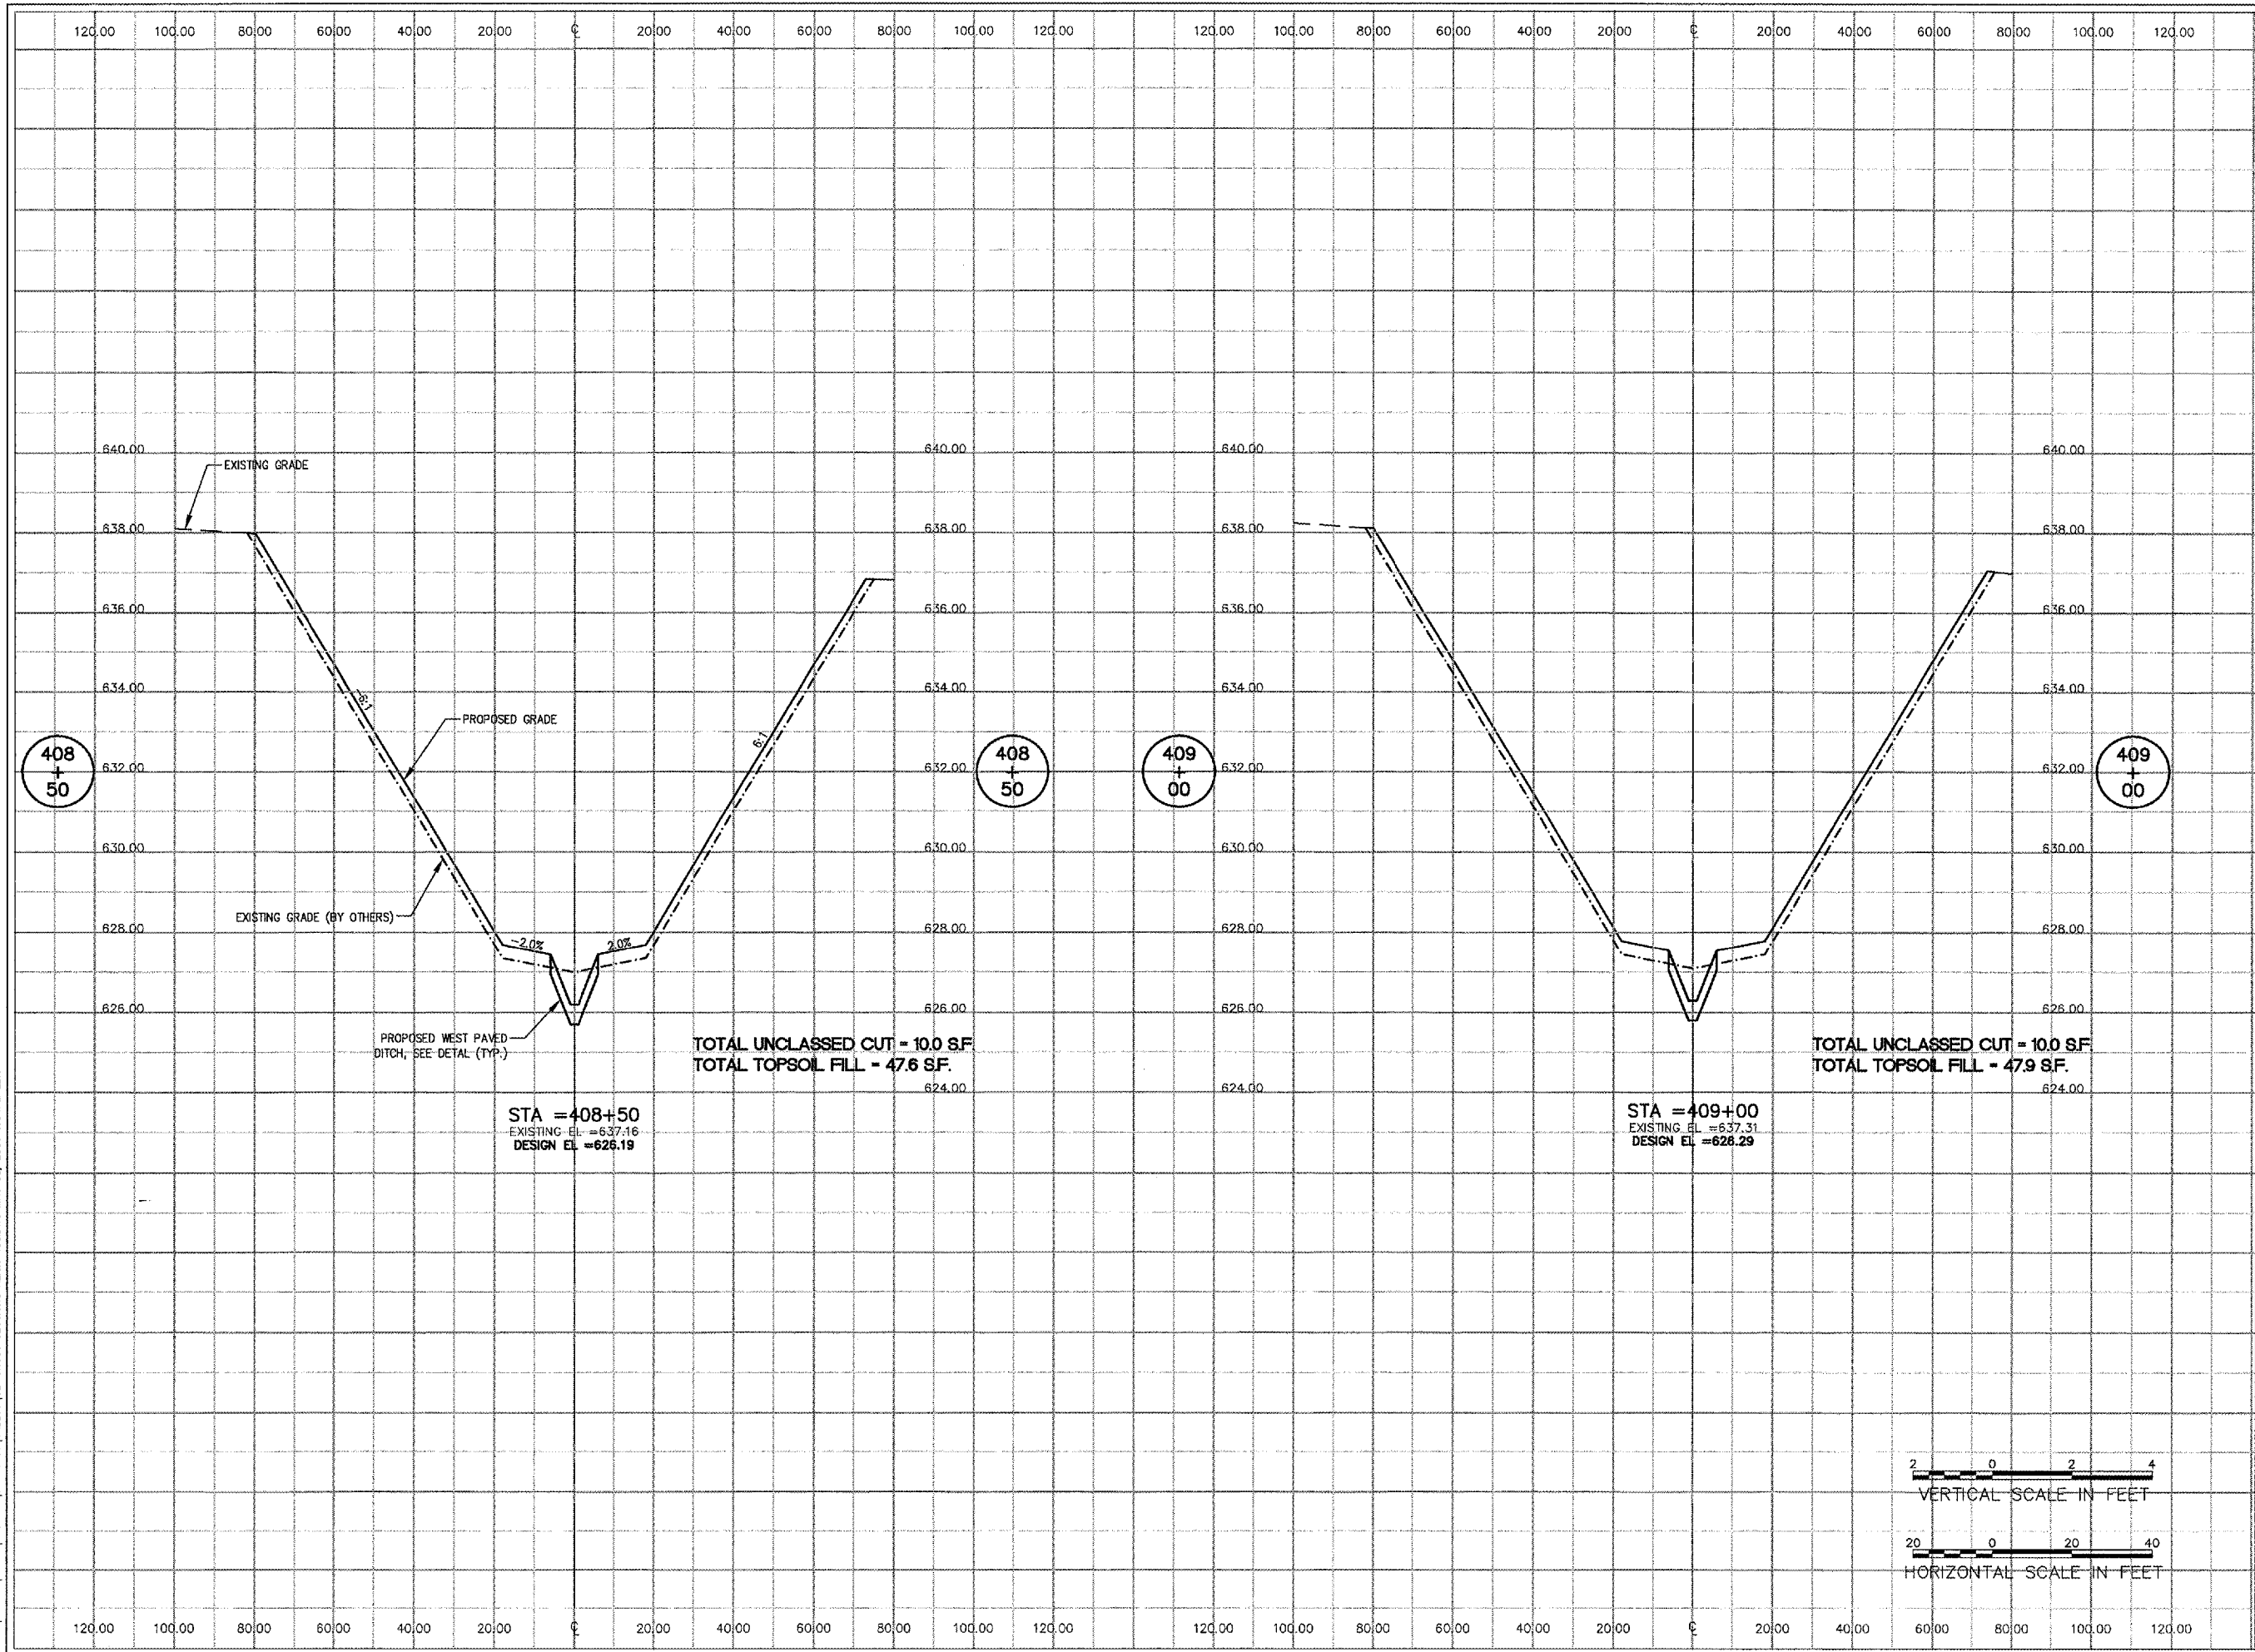

P:\05\005\200640\0505046\DRAWINGS\12-CROSS SECTIONS ALIGN 400\MAY 05, 2006 1:54PM LDH

No.	Drawing Issue Description	Date	By

Date
MAY 5, 2006

CROSS SECTIONS
ALIGNMENT 400
STA 408+50 TO STA 409+00

840-05C8046
Project Number
LDH 12/28/05
Layout By Date
LDH 12/28/05
Designed By Date
CRC 05/05/06
Reviewed By Date
LDH
Drawn By _____ Sheet No. _____

