

F.A. RTE.	SECTION	COUNTY	TOTAL SHEETS	SHEET NO.
3860	15-00007-00-RS	McHENRY	43	1
M-4003(896)		ILLINOIS	CONTRACT NO. 61D95	

FOR INDEX OF SHEETS, SEE SHEET NO. 2

FOR INDEX OF HIGHWAY STANDARDS, SEE SHEET NO. 2

PROJECT LOCATED IN THE VILLAGE OF BULL VALLEY, DORR TOWNSHIP, AND NUNDA TOWNSHIP

STATE OF ILLINOIS  
DEPARTMENT OF TRANSPORTATION

**PLANS FOR PROPOSED  
FEDERAL AID HIGHWAY**

FAU ROUTE 3860 (BULL VALLEY ROAD)  
COUNTRY CLUB ROAD TO VALLEY HILL ROAD  
TR 151 (CRYSTAL SPRINGS ROAD)  
COUNTRY CLUB ROAD TO WALKUP ROAD  
RESURFACING

SECTION: 15-00007-00-RS  
PROJECT: M-4003(896)  
VILLAGE OF BULL VALLEY  
McHENRY COUNTY  
C-91-191-17



LOCATION OF SECTION INDICATED THIS: - [Symbol] -

TRAFFIC DATA

BULL VALLEY ROAD  
POSTED SPEED LIMIT: 35-45 MPH  
2013 ADT = 2,750  
  
CRYSTAL SPRINGS ROAD  
POSTED SPEED LIMIT: 45 MPH  
2013 ADT = 2,900

FUNCTIONAL CLASSIFICATION


MAJOR COLLECTOR

FAU 3860 BULL VALLEY ROAD  
IMPROVEMENT ENDS  
STA 160+40

FAU 3860 BULL VALLEY ROAD  
IMPROVEMENT BEGINS  
STA 10+12


TR 151 CRYSTAL SPRINGS ROAD  
IMPROVEMENT BEGINS  
STA 250+12

TR 151 CRYSTAL SPRINGS ROAD  
IMPROVEMENT ENDS  
STA 397+05

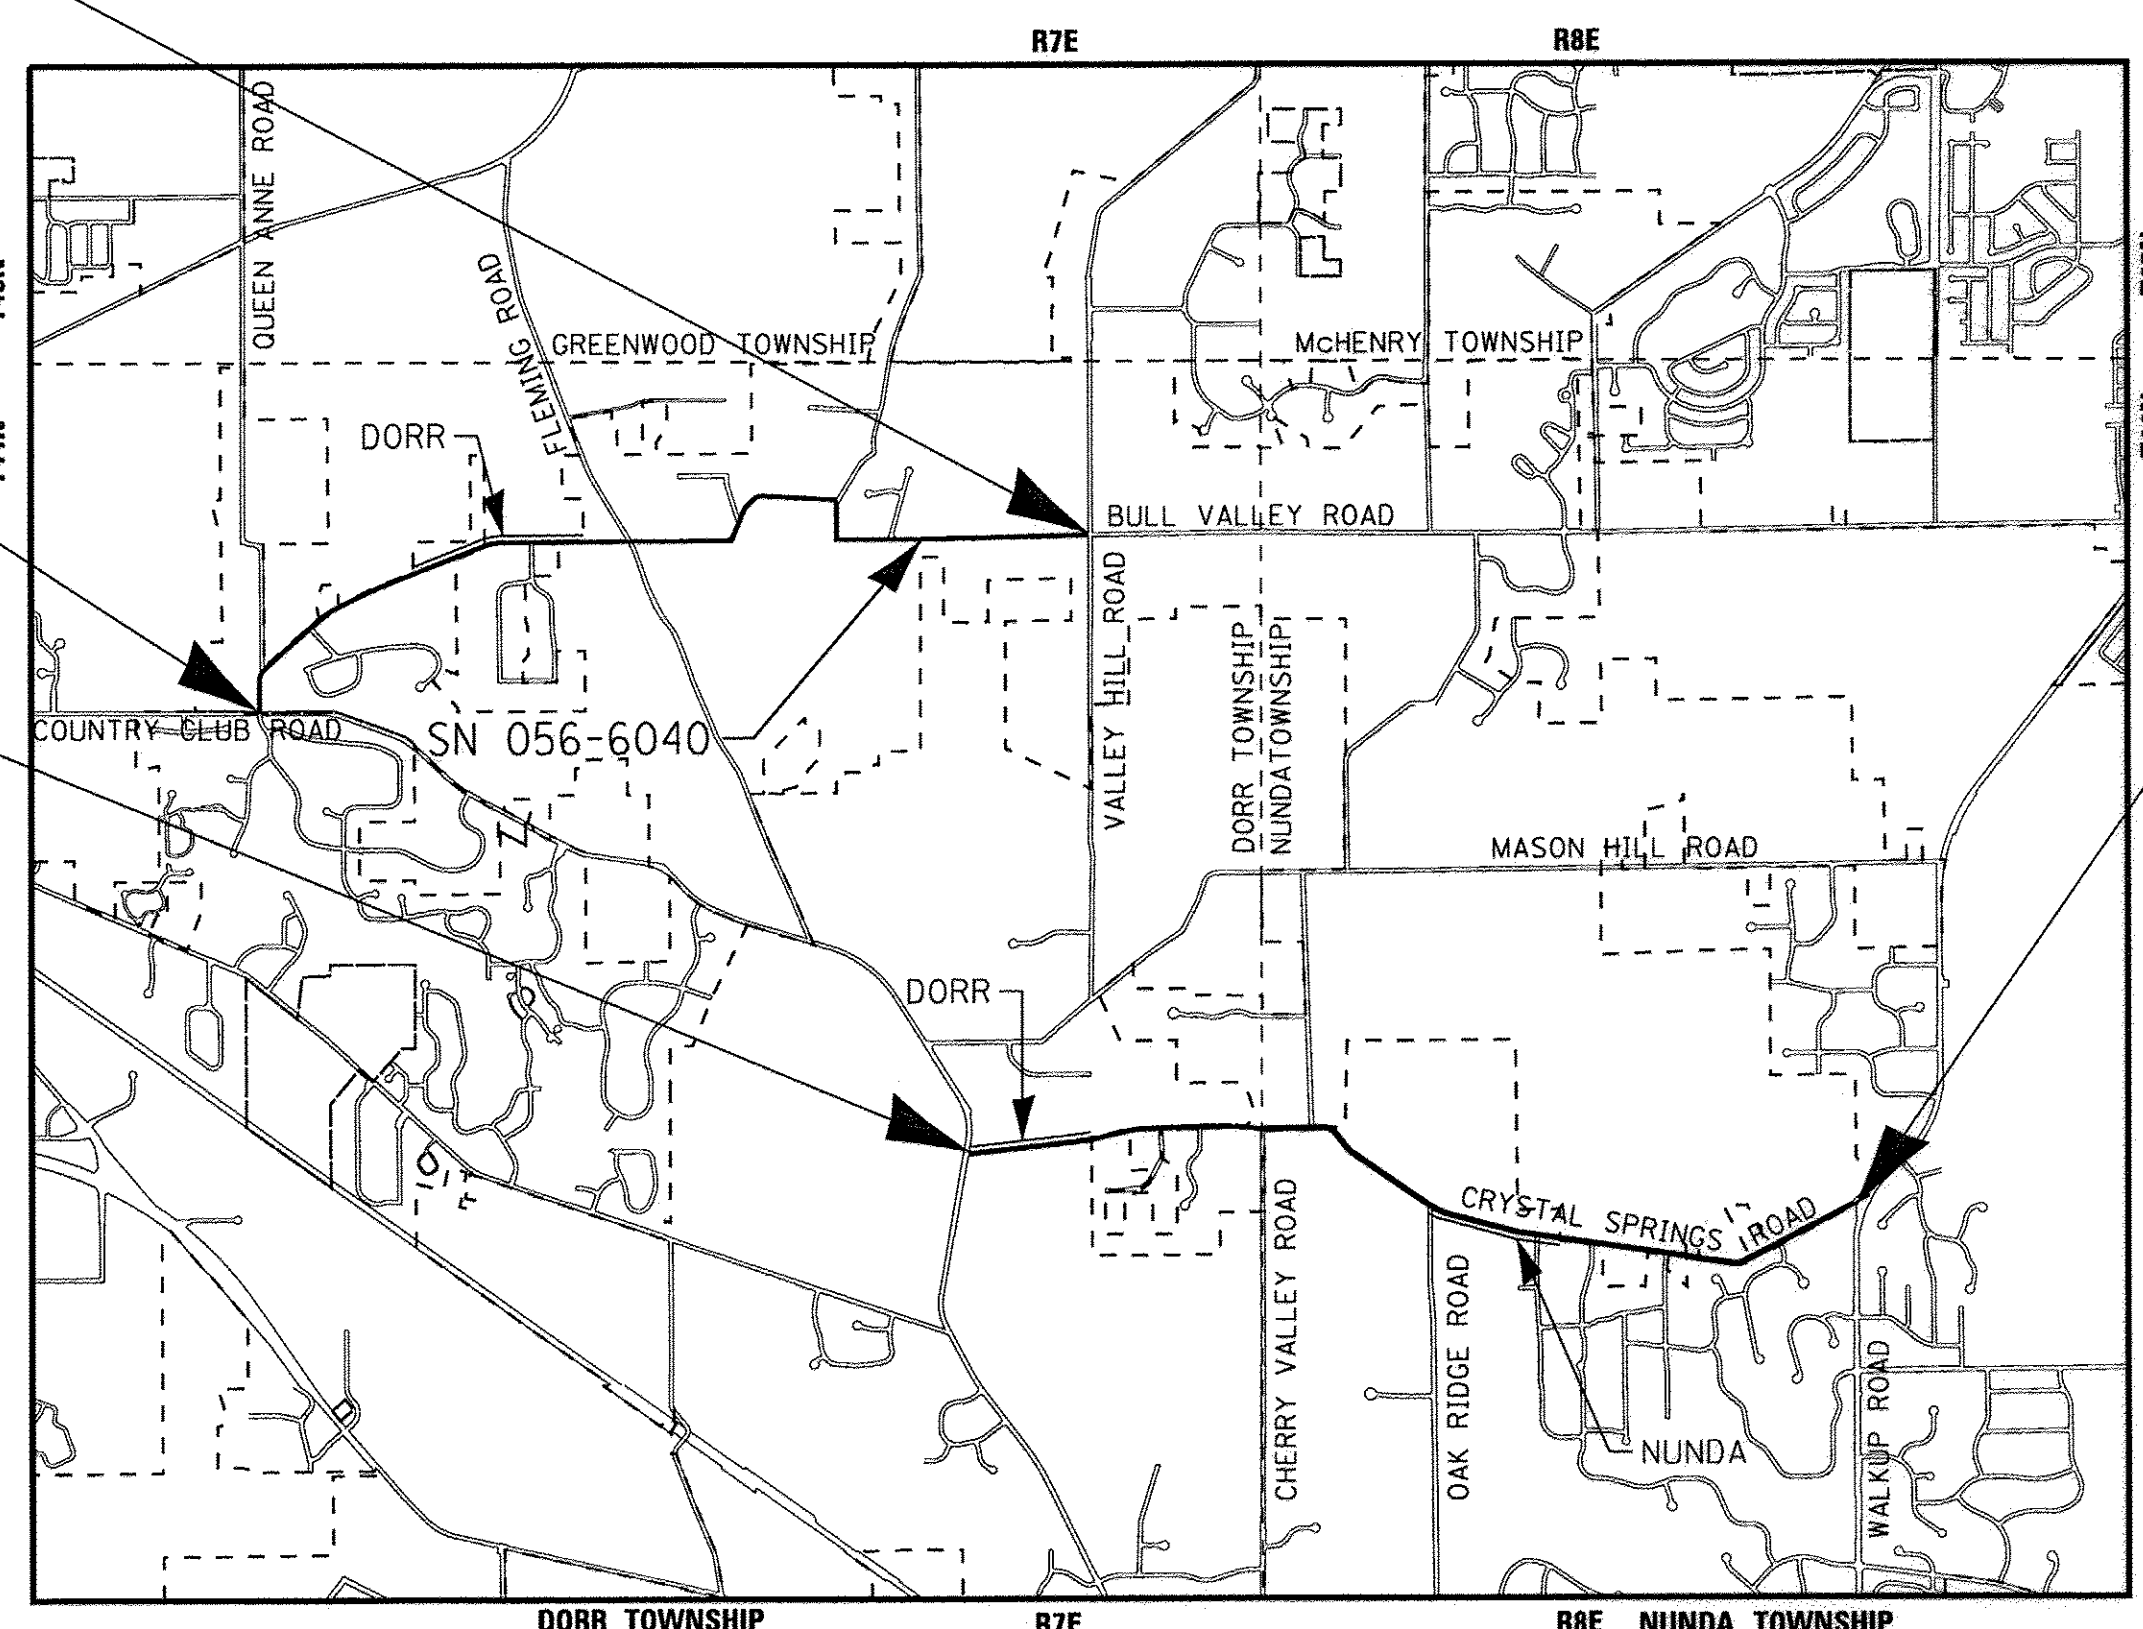

LOCATION MAP

GROSS LENGTH = 29,722 FT. = 5.629 MILE  
NET LENGTH = 29,622 FT. = 5.610 MILE

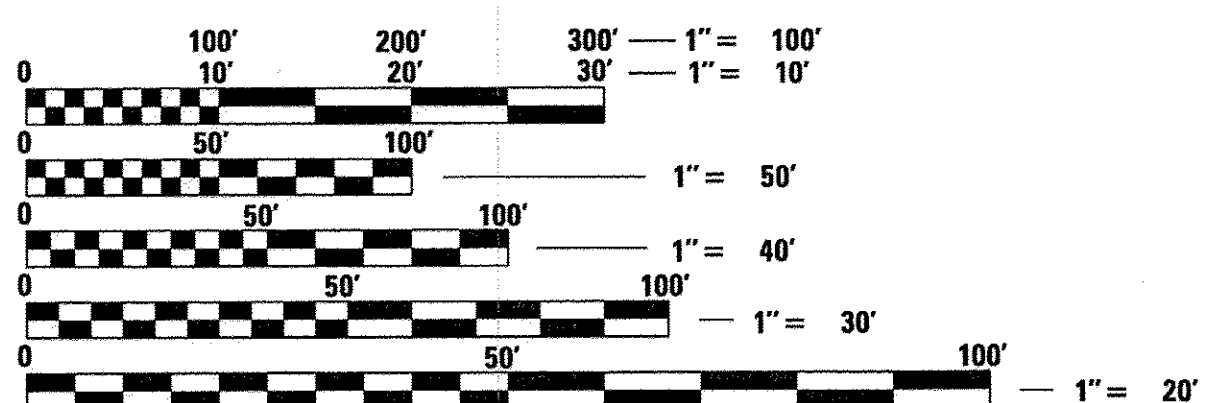



FULL SIZE PLANS HAVE BEEN PREPARED USING STANDARD ENGINEERING SCALES. REDUCED SIZED PLANS WILL NOT CONFORM TO STANDARD SCALES. IN MAKING MEASUREMENTS ON REDUCED PLANS, THE ABOVE SCALES MAY BE USED.

J.U.L.I.E. DESIGN STAGE REQUEST  
DIG. No. X0250344 & A2500372 (1/25/17)



CONTACT JULIE AT 811 OR 800-892-0123 WITH THE FOLLOWING:  
COUNTY = McHENRY  
CITY-TWNSHP. = BULL VALLEY - DORR AND NUNDA TOWNSHIPS  
SEC. & 1/4 SEC. NO. = S122,S13 T44N R7E AND S17,S18 T44N R8E  
48 HOURS (2 working days) BEFORE YOU DIG

CONTRACT NO. 61D95

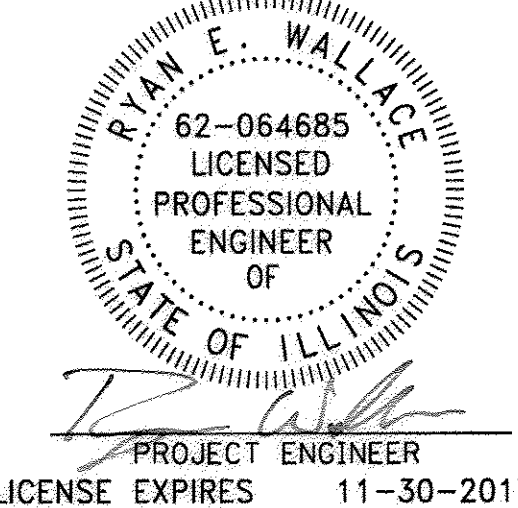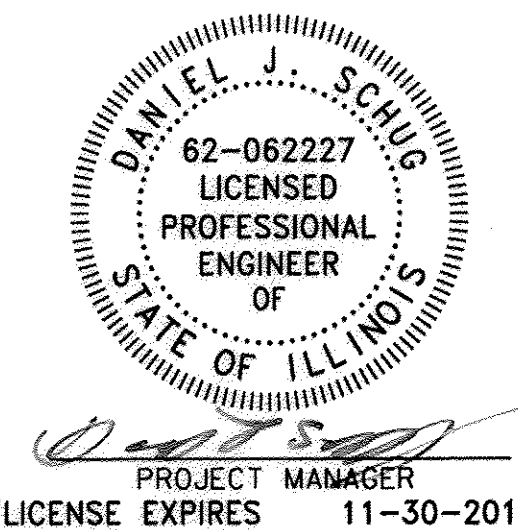

STATE OF ILLINOIS DEPARTMENT OF TRANSPORTATION	
APPROVED	<i>March 15, 2017</i> <i>Emily Bennett</i> VILLAGE OF BULL VALLEY REPRESENTATIVE
APPROVED	<i>March 22, 2017</i> <i>Tom J...</i> DORR TOWNSHIP REPRESENTATIVE
APPROVED	<i>March 22, 2017</i> <i>Michael A. Koppenhaver</i> NUNDA TOWNSHIP REPRESENTATIVE
PASSED	<i>MARCH 28, 2017</i> <i>Chris...</i> DISTRICT 1 ENGINEER OF LOCAL ROADS AND STREETS
RELEASING FOR BID BASED ON LIMITED REVIEW	<i>April 3, 2017</i> <i>...</i> REGIONAL ENGINEER

PRINTED BY THE AUTHORITY  
OF THE STATE OF ILLINOIS

B&W PROJECT NO.: 140550 DATE: 01-27-17

I:\CrystalLake\BULLV\40550-STP\_App\CADD\40550SHT-Cover.dgn  
 ...:\0101r-v\ocf-bw-Defout.dft  
 ...:\CADD\Projects\40550\_Plan.tbl  
 PROGRAM AND OFFICE ENGINEER: CHARLES F. RIDDLE, P.E. 847-705-4406 SCHAUMBURG, IL  
 3/13/2017 10:49:00 AM  
 5604AR