

STATE OF ILLINOIS
DEPARTMENT OF TRANSPORTATION




F.A.P. RTE.	SECTION	COUNTY	TOTAL SHEETS	SHEET NO.
Various	Dist 8 TR 2023-1	VARIOUS	28	1
		ILLINOIS	CONTRACT NO. 76T05	

FOR INDEX OF SHEETS, SEE SHEET NO. 2

PROPOSED
HIGHWAY PLANS

FAP ROUTE VARIOUS
SECTION DIST 8 TR 2023-1
TREE REMOVAL
VARIOUS COUNTIES

C-98-072-23

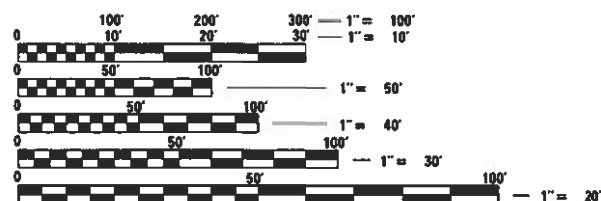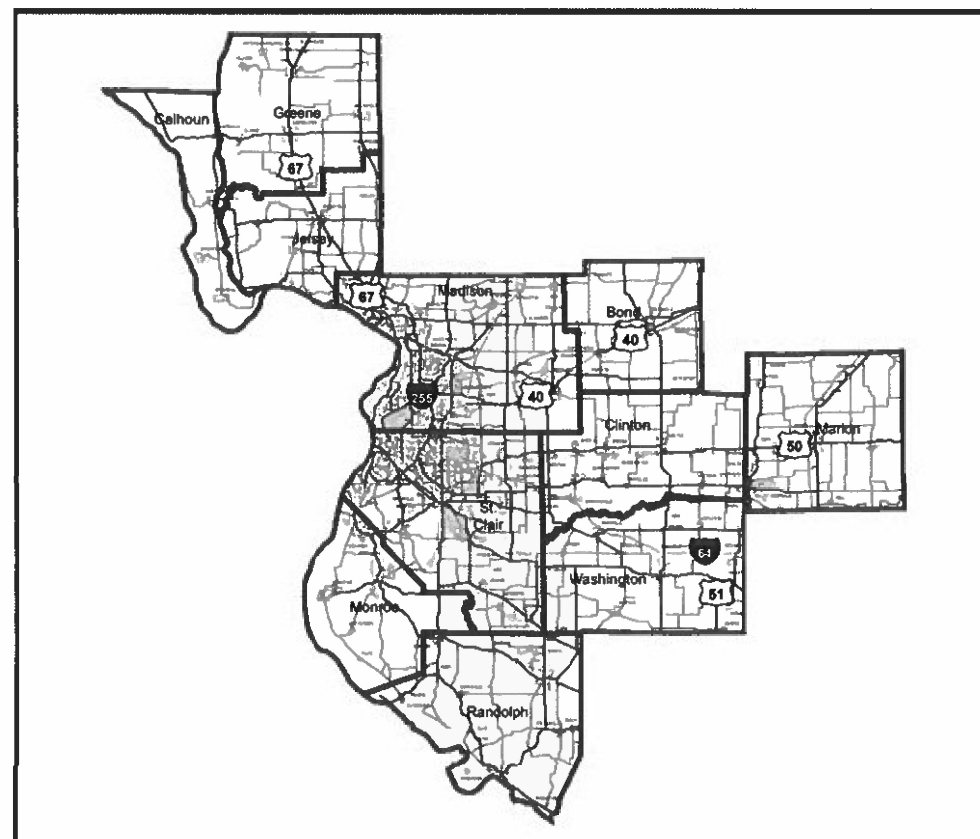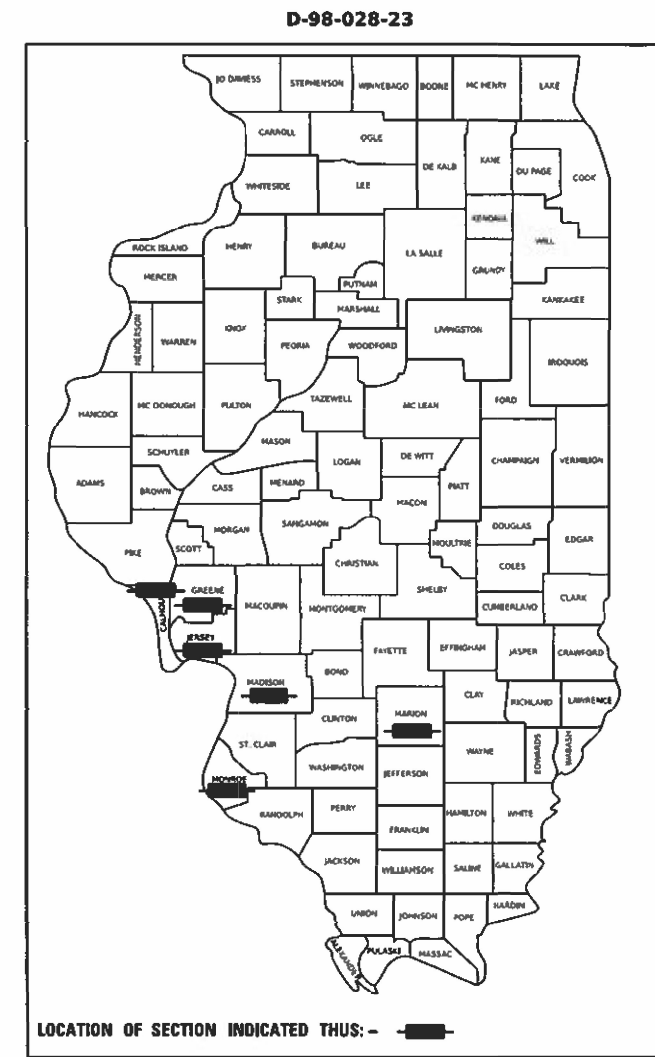

FULL SIZE PLANS HAVE BEEN PREPARED USING STANDARD ENGINEERING SCALES. REDUCED SIZED PLANS WILL NOT CONFORM TO STANDARD SCALES. IN MAKING MEASUREMENTS ON REDUCED PLANS, THE ABOVE SCALES MAY BE USED.

J.U.L.I.E.
JOINT UTILITY LOCATION INFORMATION FOR EXCAVATION
1-800-892-0123
OR 811

PROJECT ENGINEER: CHERYL KEPLAR
PROJECT MANAGER: TONI MANN

CONTRACT NO. 76T05

STATE OF ILLINOIS
DEPARTMENT OF TRANSPORTATION

SUBMITTED MARCH 31 2023
Kurt H. Blosa
REGIONAL ENGINEER

May 12, 2023 [Signature]
ENGINEER OF DESIGN AND ENVIRONMENT

May 12, 2023 [Signature]
DIRECTOR OF HIGHWAYS PROJECT IMPLEMENTATION

PRINTED BY THE AUTHORITY
OF THE STATE OF ILLINOIS

INDEX OF SHEETS

1. COVER SHEET
2. INDEX OF SHEETS, GENERAL NOTES, HIGHWAY STANDARDS & COMMITMENTS
3. SUMMARY OF QUANTITIES
- 4-28. TREE LOCATIONS

HIGHWAY STANDARDS

000001-08

001006

GENERAL NOTES

1. ILLINOIS STATE LAW REQUIRES A 48-HOUR NOTICE TO BE GIVEN TO UTILITIES BEFORE DIGGING. FIELD MARKING OF FACILITIES MAY BE OBTAINED BY CONTACTING J.U.L.I.E. (1-800-892-0123 OR 811) OR FOR NON-MEMBERS, THE UTILITY COMPANY DIRECTLY.

UTILITY	TYPE	ABOVE GROUND	BELOW GROUND
*AMEREN ILLINOIS	GAS & ELECTRIC	X	X
*AT&T ILLINOIS	COMMUNICATIONS	X	X
*CHARTER COMMUNICATIONS	CABLE TV	X	X
*COUNTYMARK COOPERATIVE, LLP	PIPELINE	X	X
*ENABLE MIDSTREAM PARTNERS	PIPELINE		X
*ILLINOIS RURAL HEATHNET	COMMUNICATIONS	X	X
*NATURAL GAS PIPELINE COMPANY OF AMERICA	PIPELINE		X

MEMBERS OF J.U.L.I.E. CALL TOLL FREE (800) 892-0123 OR 811 AND ARE INDICATED BY *. NON-J.U.L.I.E. MEMBERS MUST BE NOTIFIED INDIVIDUALLY.

2. THE CONTRACTOR AND THE ENGINEER SHALL BE AWARE THAT NO SURVEY WAS PERFORMED FOR THIS PROJECT. THE STATIONING, TOPOGRAPHY, AND QUANTITIES SHOWN IN THE PLANS WERE CREATED USING MICROFILM. ALL SHALL BE ASSUMED TO BE APPROXIMATE. THE CONTRACTOR SHALL VERIFY DIMENSIONS AND CONDITIONS IN THE FIELD PRIOR TO CONSTRUCTION AND ORDERING OF MATERIALS.
3. NO OVERNIGHT LANE CLOSURES WILL BE PERMITTED.
4. BURNING OF TREES SHALL NOT BE PERMITTED.
5. TRAFFIC CONTROL SHALL BE PROVIDED BY D-8 OPERATIONS. THE ENGINEER SHALL COORDINATE THIS EFFORT TO DETERMINE THE ORDER OF REMOVAL LOCATIONS. CONTACT JEFF ABEL AT (618) 346-3283.

COMMITMENTS

1. NO TREE CLEARING BETWEEN APRIL 1ST AND SEPTEMBER 30TH OF ANY YEAR DUE TO THE INDIANA BAT AND THE NORTHERN LONG-EARED BAT.

REV. - MS

MODEL: Details (Sheet)
FILE NAME: P:\1163\pw_bentley.com\PMIDOT\Documents\DOT_Offices\District 8\8RD Projects\0876705\CADD\at&t\CD\sheet\0876705-shr-geomcde.dgn

USER NAME = John.P.Green	DESIGNED -	REVISED -	STATE OF ILLINOIS DEPARTMENT OF TRANSPORTATION	INDEX OF SHEETS, GENERAL NOTES, HIGHWAY STANDARDS & COMMITMENTS	F.A.P. RTE.	SECTION	COUNTY	TOTAL SHEETS	SHEET NO.
PLOT SCALE = 0.16666633 ' / in.	DRAWN -	REVISED -			Various	DIST 8 TR 2023-1	VARIOUS	28	2
PLOT DATE = 3/21/2023	CHECKED -	REVISED -			CONTRACT NO. 76105				
	DATE -	REVISED -			SCALE:		SHEET OF SHEETS STA. TO STA.		ILLINOIS FED. AID PROJECT


100% STATE

CODE NO.	ITEM	UNIT	TOTAL QUANTITY	CONSTRUCTION CODE	
				NONE	0031
				NONE	
				0031	
				NONE	
67100100	MOBILIZATION	L SUM	1		1
20100110	TREE REMOVAL (6 TO 15 UNITS DIAMETER)	UNIT	25		25
20100210	TREE REMOVAL (OVER 15 UNITS DIAMETER)	UNIT	2456		2456

MODEL: sht sheet [Sheet]
 FILE NAME: \\p11001\dot\documents\DOT Office\District 6\ORD Project\B7E\B7E\CAD\B7E\B7E\05-sht schedule.dgn

REV. - MS

USER NAME = John.P.Green	DESIGNED -	REVISED -	STATE OF ILLINOIS DEPARTMENT OF TRANSPORTATION	SUMMARY OF QUANTITIES			F.A.P. RTE.	SECTION	COUNTY	TOTAL SHEETS	SHEET NO.
PLOT SCALE = 0.16666633 / in.	DRAWN -	REVISED -					Various	DIST 6 TR 2023-1	VARIOUS	28	3
PLOT DATE = 3/17/2023	CHECKED -	REVISED -		SCALE:	SHEET OF SHEETS	STA. TO STA.	CONTRACT NO. 76T05				
	DATE -	REVISED -					ILLINOIS FED. AID PROJECT				

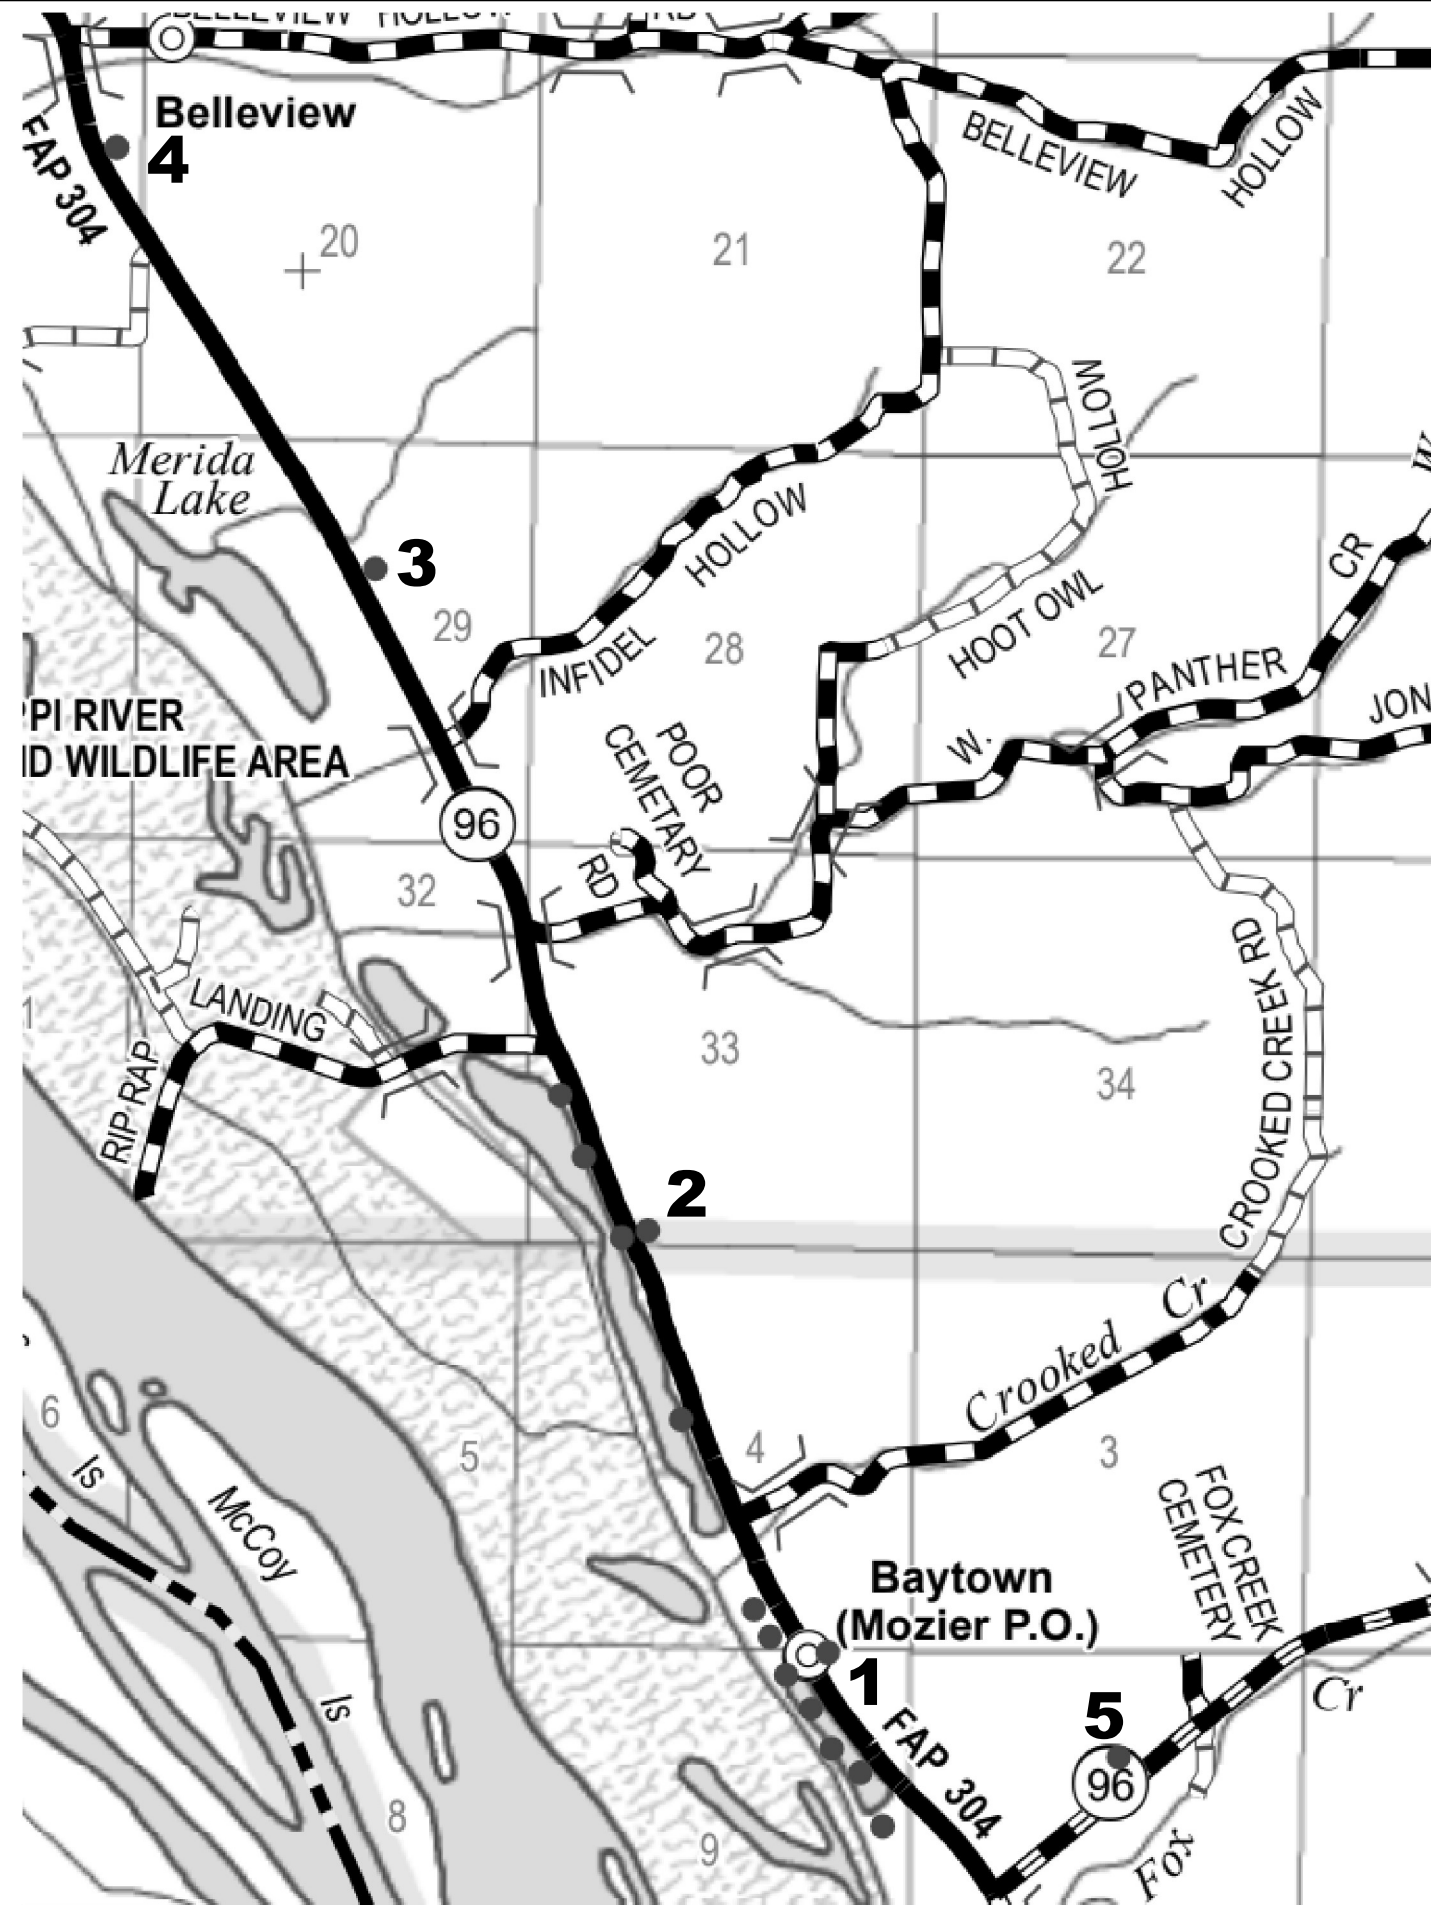

● - LOCATION OF TREE THAT NEEDS TO BE REMOVED



MODEL: Unlabeled.dwg
 FILE NAME: P:\MIDOT\Documents\DOT Office\District 8\ORD Project\837515\CADD\837515\837515-01-01.dwg

USER NAME = John.P.Green	DESIGNED -	REVISED -
	DRAWN -	REVISED -
PLOT SCALE = 0.16666833' / in.	CHECKED -	REVISED -
PLOT DATE = 3/17/2023	DATE -	REVISED -


**STATE OF ILLINOIS
DEPARTMENT OF TRANSPORTATION**

CALHOUN COUNTY MAP

SCALE: SHEET OF SHEETS STA. TO STA.

F.A.P. RTE.	SECTION	COUNTY	TOTAL SHEETS	SHEET NO.
Various	DIST 8 TR 2023-1	VARIOUS	26	4
			CONTRACT NO. 76T05	
ILLINOIS FED. AID PROJECT				

Calhoun		# of trees	6-15"	>15"
IL 96 West				
1	0.4 miles E of Mozier Junction (16",31",54")	3		101
IL 96 North				
2	Mozier City east side and river side (12",23",23",27",39",46")	8	12	223
3	0.4 miles S of Anderson Ln east side (50")	1		50
4	Between Mozier and RRLanding Rd east side and river side (27",27",31",35")	4		120
5	Pull of Parking at Bellwview Pared east side (27")	1		27
Totals		17	12	521

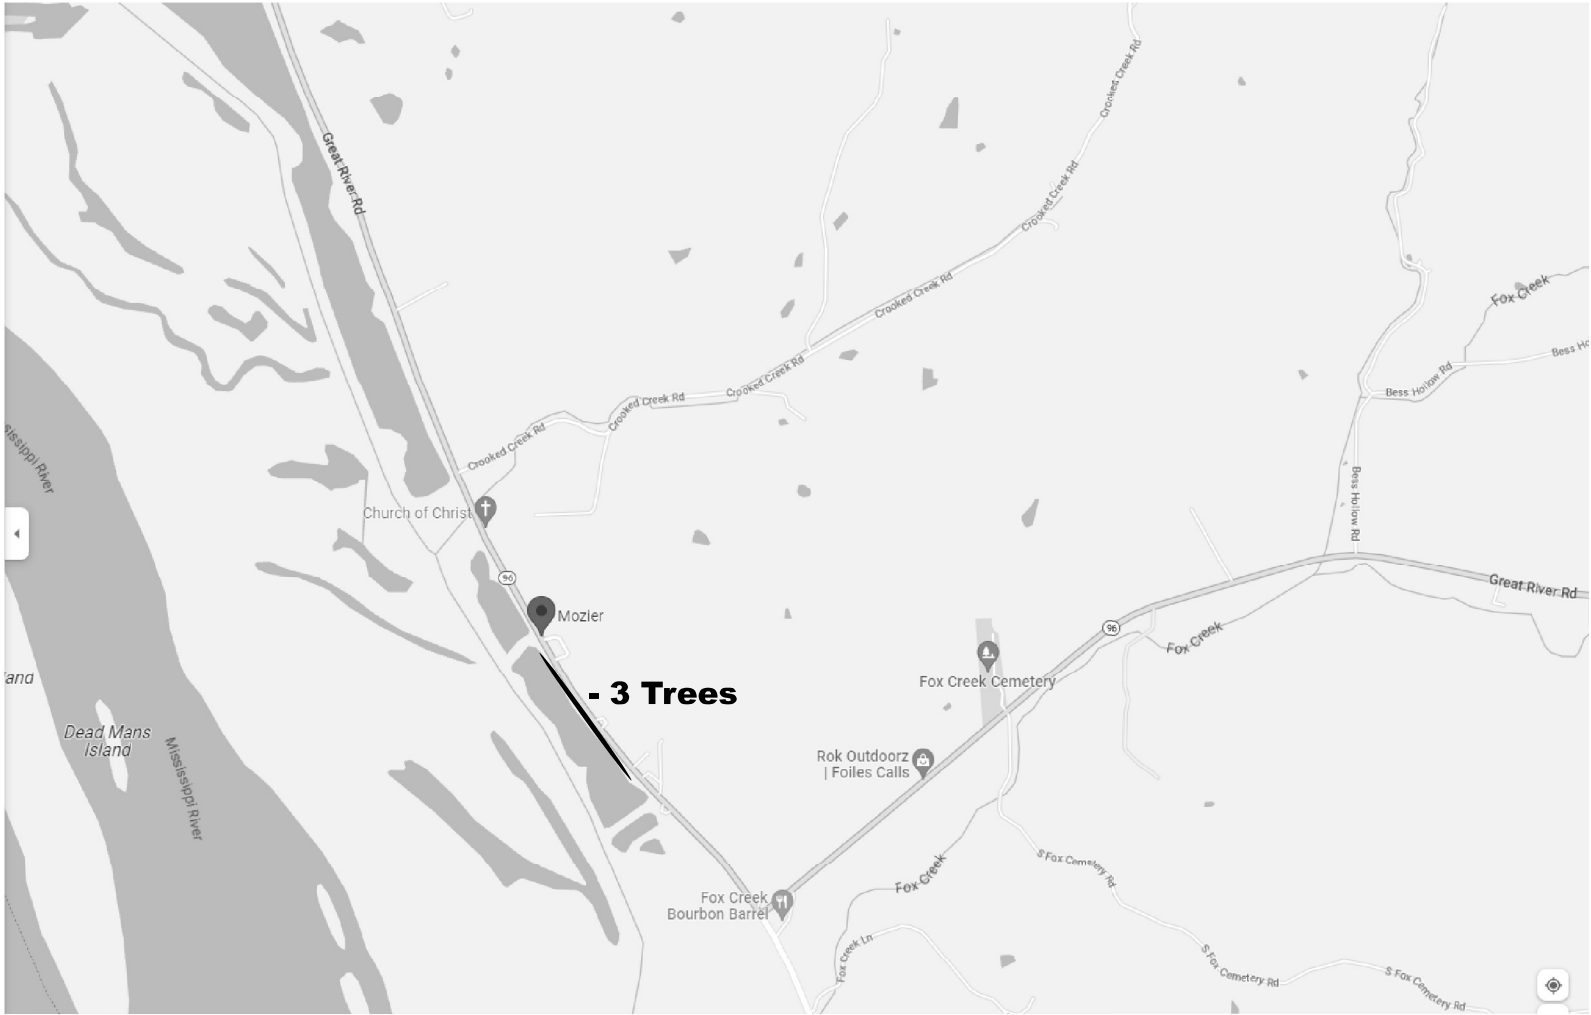

1



2

MODEL: Unlabeled (Sheet)
FILE NAME: P:\MIDOT\Documents\DOT Office\District 8\ORD Project\817615\CADD\817615\817615\817615.dgn


USER NAME = John.P.Green	DESIGNED -	REVISED -
PLOT SCALE = 0.16666633' / in.	DRAWN -	REVISED -
PLOT DATE = 3/17/2023	CHECKED -	REVISED -
	DATE -	REVISED -

**STATE OF ILLINOIS
DEPARTMENT OF TRANSPORTATION**

CALHOUN COUNTY MAPS AND SCHEDULE

SCALE: SHEET OF SHEETS STA. TO STA.

F.A.P. RTE.	SECTION	COUNTY	TOTAL SHEETS	SHEET NO.
Various	DIST 8 TR 2023-1	VARIOUS	26	5
CONTRACT NO. 76T05				
ILLINOIS FED. AID PROJECT				

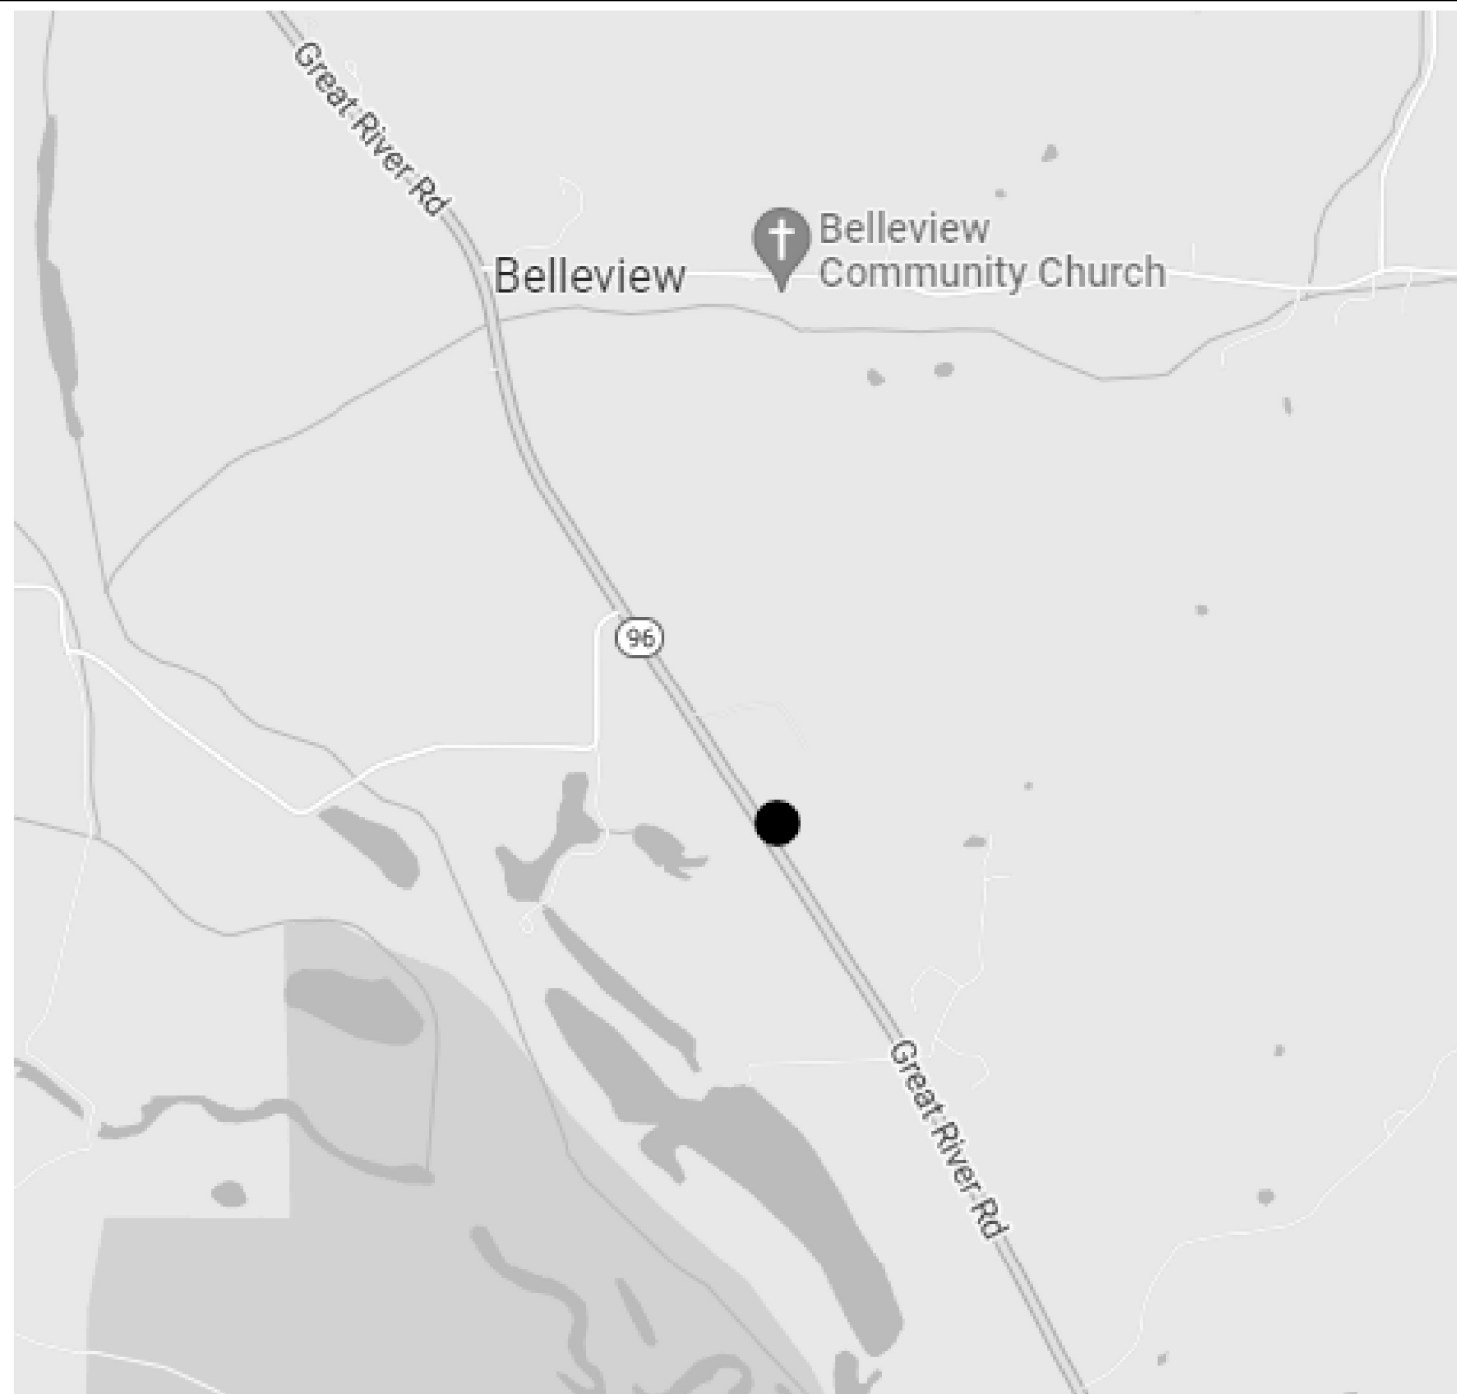

3



4

MODEL: Calhoun Map Page 2 (Sheet)
 FILE NAME: P:\GIS\Projects\MapDocs\DOT\Office\District 8\ORD Project\DOT\MapDocs\CAD\Drawings\DOT\DOT\Sheet4.dgn


USER NAME = John.P.Green	DESIGNED -	REVISED -
	DRAWN -	REVISED -
PLOT SCALE = 0.16666833' / in.	CHECKED -	REVISED -
PLOT DATE = 3/17/2023	DATE -	REVISED -

**STATE OF ILLINOIS
DEPARTMENT OF TRANSPORTATION**

CALHOUN COUNTY MAPS AND SCHEDULE

SCALE: SHEET OF SHEETS STA. TO STA.

F.A.P. RTE.	SECTION	COUNTY	TOTAL SHEETS	SHEET NO.
Various	DIST 8 TR 2023-1	VARIOUS	26	6
CONTRACT NO. 76T05			ILLINOIS FED. AID PROJECT	

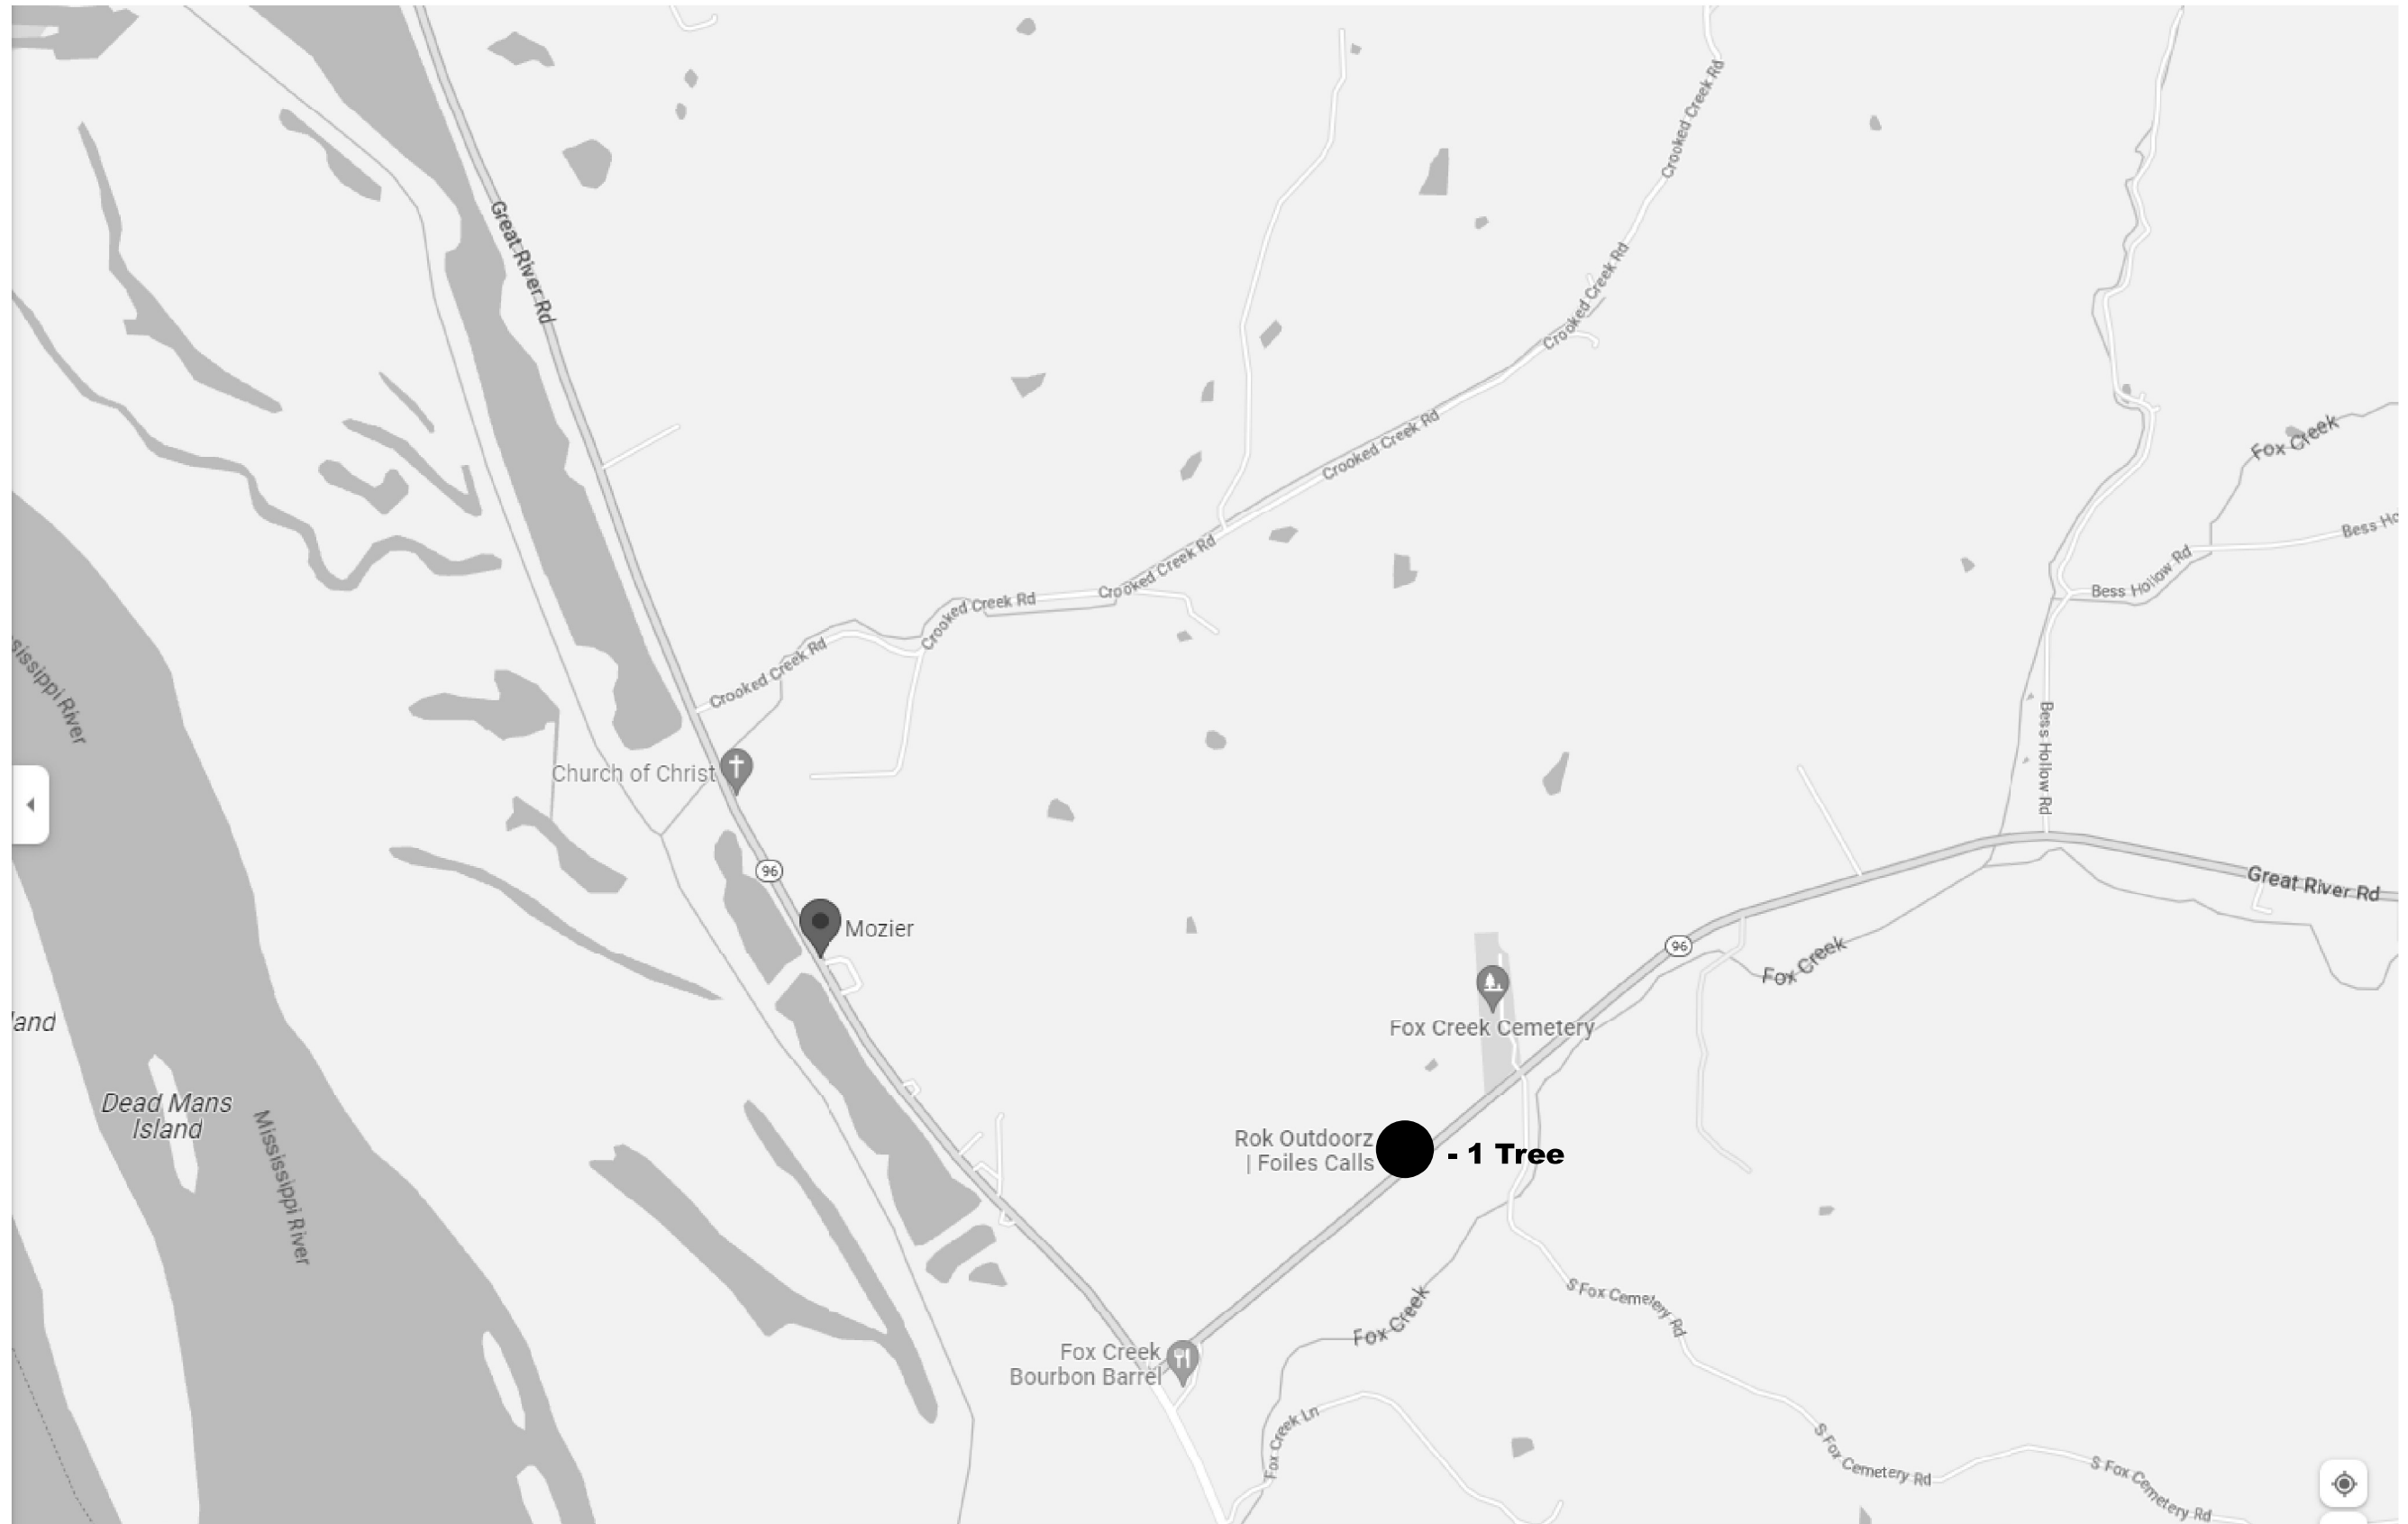

5

MODEL: Calhoun County Map 5 (Sheet)
 FILE NAME: P:\GIS\Projects\DOT\Office\District 8\ORD Project\DOT\Documents\DOT Office\District 8\ORD Project\CADD\Drawings\CAD\Drawings\DOT\DOT-5-ChalhonCountyMap5.dgn

USER NAME = John.P.Green	DESIGNED -	REVISED -
	DRAWN -	REVISED -
PLOT SCALE = 0.16666633' / in.	CHECKED -	REVISED -
PLOT DATE = 3/17/2023	DATE -	REVISED -


**STATE OF ILLINOIS
 DEPARTMENT OF TRANSPORTATION**

CALHOUN COUNTY MAPS AND SCHEDULE

SCALE: SHEET OF SHEETS STA. TO STA.

F.A.P. RTE.	SECTION	COUNTY	TOTAL SHEETS	SHEET NO.
Various	DIST 8 TR 2023-1	VARIOUS	26	7
CONTRACT NO. 76T05				
ILLINOIS FED. AID PROJECT				

Madison		# of trees	6-15"	>15"
1	7049 Marine Rd Edwardsville (45")	1		45
2	8035 IL 140 Edwardsville (36", 29", 40")	3		105
3	4985 N Rte 157 Edwardsville (48")	1		48
4	5961 N Rte 157 Edwardsville (48")	1		48
5	4159 Rte 160 south of Grantfork (38")	1		38
6	Across from 6223 IL 162 West of Maryville (24", 24", 24", 18")	4		90
Totals		11		374

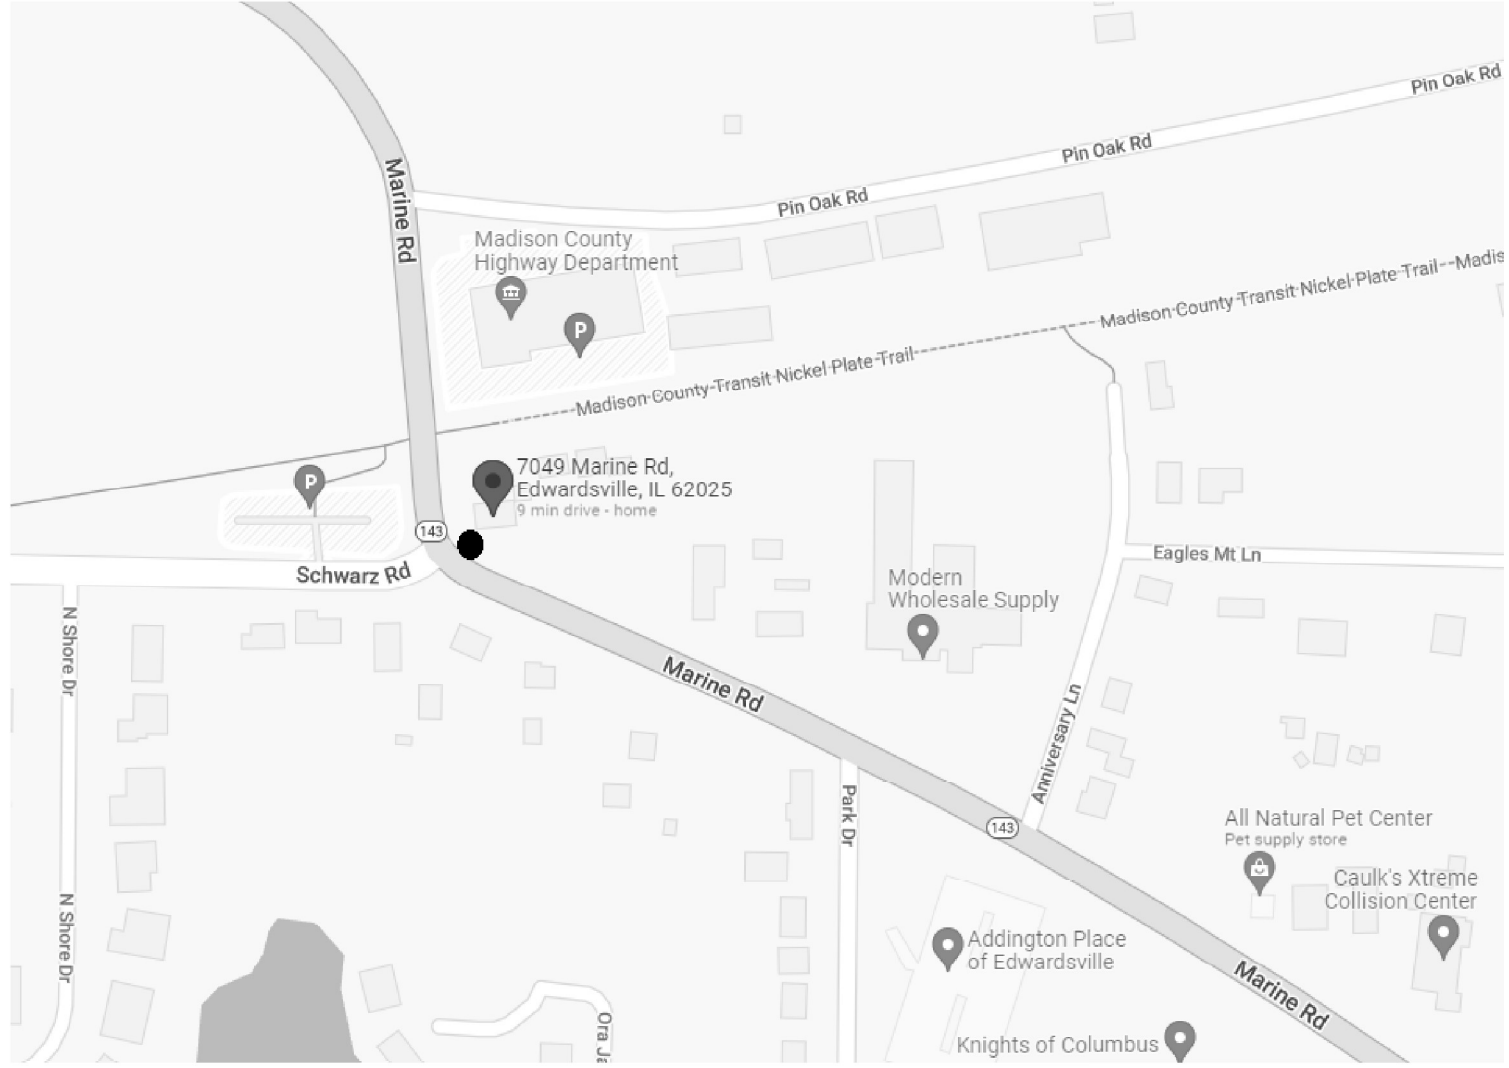

1



2

MODEL: Unlabeled [Sheet]
 FILE NAME: P:\GIS\Projects\BOND\Projects\District 8\ORD\Projects\CADD\Map\8076105-16-sched.mxd


USER NAME = John.P.Green	DESIGNED -	REVISED -
DRAWN -	REVISED -	
PLOT SCALE = 0.16666633 1/ in.	CHECKED -	REVISED -
PLOT DATE = 3/17/2023	DATE -	REVISED -

**STATE OF ILLINOIS
DEPARTMENT OF TRANSPORTATION**

MADISON COUNTY MAPS AND SCHEDULE

SCALE: SHEET OF SHEETS STA. TO STA.

F.A.P. RTE.	SECTION	COUNTY	TOTAL SHEETS	SHEET NO.
Various	DIST 8 TR 2023-1	VARIOUS	26	9
			CONTRACT NO. 76T05	
		ILLINOIS FED. AID PROJECT		

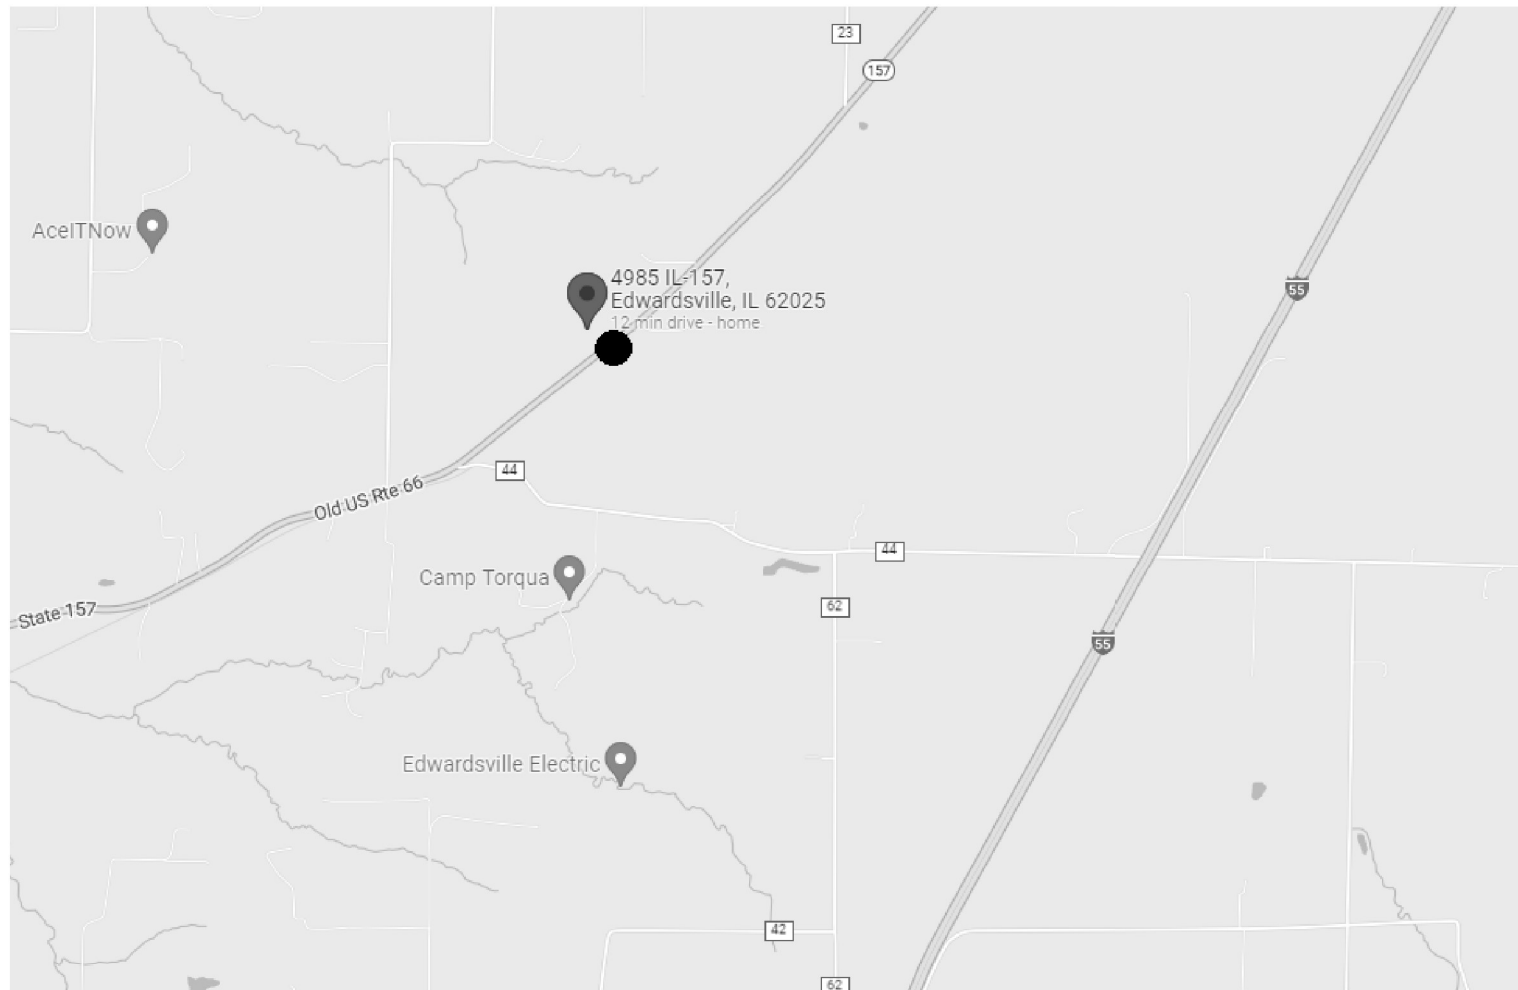

3



4

MODEL: Madison County Map Sheet 2 (Sheet 4)
 FILE NAME: p:\gis\poc\map\poc\mco\documents\DOT Office\District 8\ORD Project\B767105\CADD\GIS\CAD\heat\B767105-heat\heat.mxd

USER NAME = John.P.Green	DESIGNED -	REVISED -
	DRAWN -	REVISED -
PLOT SCALE = 0.16666833' / in.	CHECKED -	REVISED -
PLOT DATE = 3/17/2023	DATE -	REVISED -

**STATE OF ILLINOIS
DEPARTMENT OF TRANSPORTATION**

MADISON COUNTY MAPS AND SCHEDULE

SCALE: SHEET OF SHEETS STA. TO STA.

F.A.P. RTE.	SECTION	COUNTY	TOTAL SHEETS	SHEET NO.
Various	DIST 8 TR 2023-1	VARIOUS	26	10
			CONTRACT NO. 76T05	
ILLINOIS FED. AID PROJECT				



MODEL: Madison County Map 6 (Sheet)
 FILE NAME: P:\GIS\Projects\Map6\Map6.dwg


USER NAME = John.P.Green	DESIGNED -	REVISED -
DRAWN -	REVISED -	
PLOT SCALE = 0.16666833' / in.	CHECKED -	REVISED -
PLOT DATE = 3/17/2023	DATE -	REVISED -

**STATE OF ILLINOIS
DEPARTMENT OF TRANSPORTATION**

MADISON COUNTY MAPS AND SCHEDULE

SCALE: SHEET OF SHEETS STA. TO STA.

F.A.P. RTE.	SECTION	COUNTY	TOTAL SHEETS	SHEET NO.
Various	DIST 8 TR 2023-1	VARIOUS	26	11
CONTRACT NO. 76T05				
ILLINOIS FED. AID PROJECT				

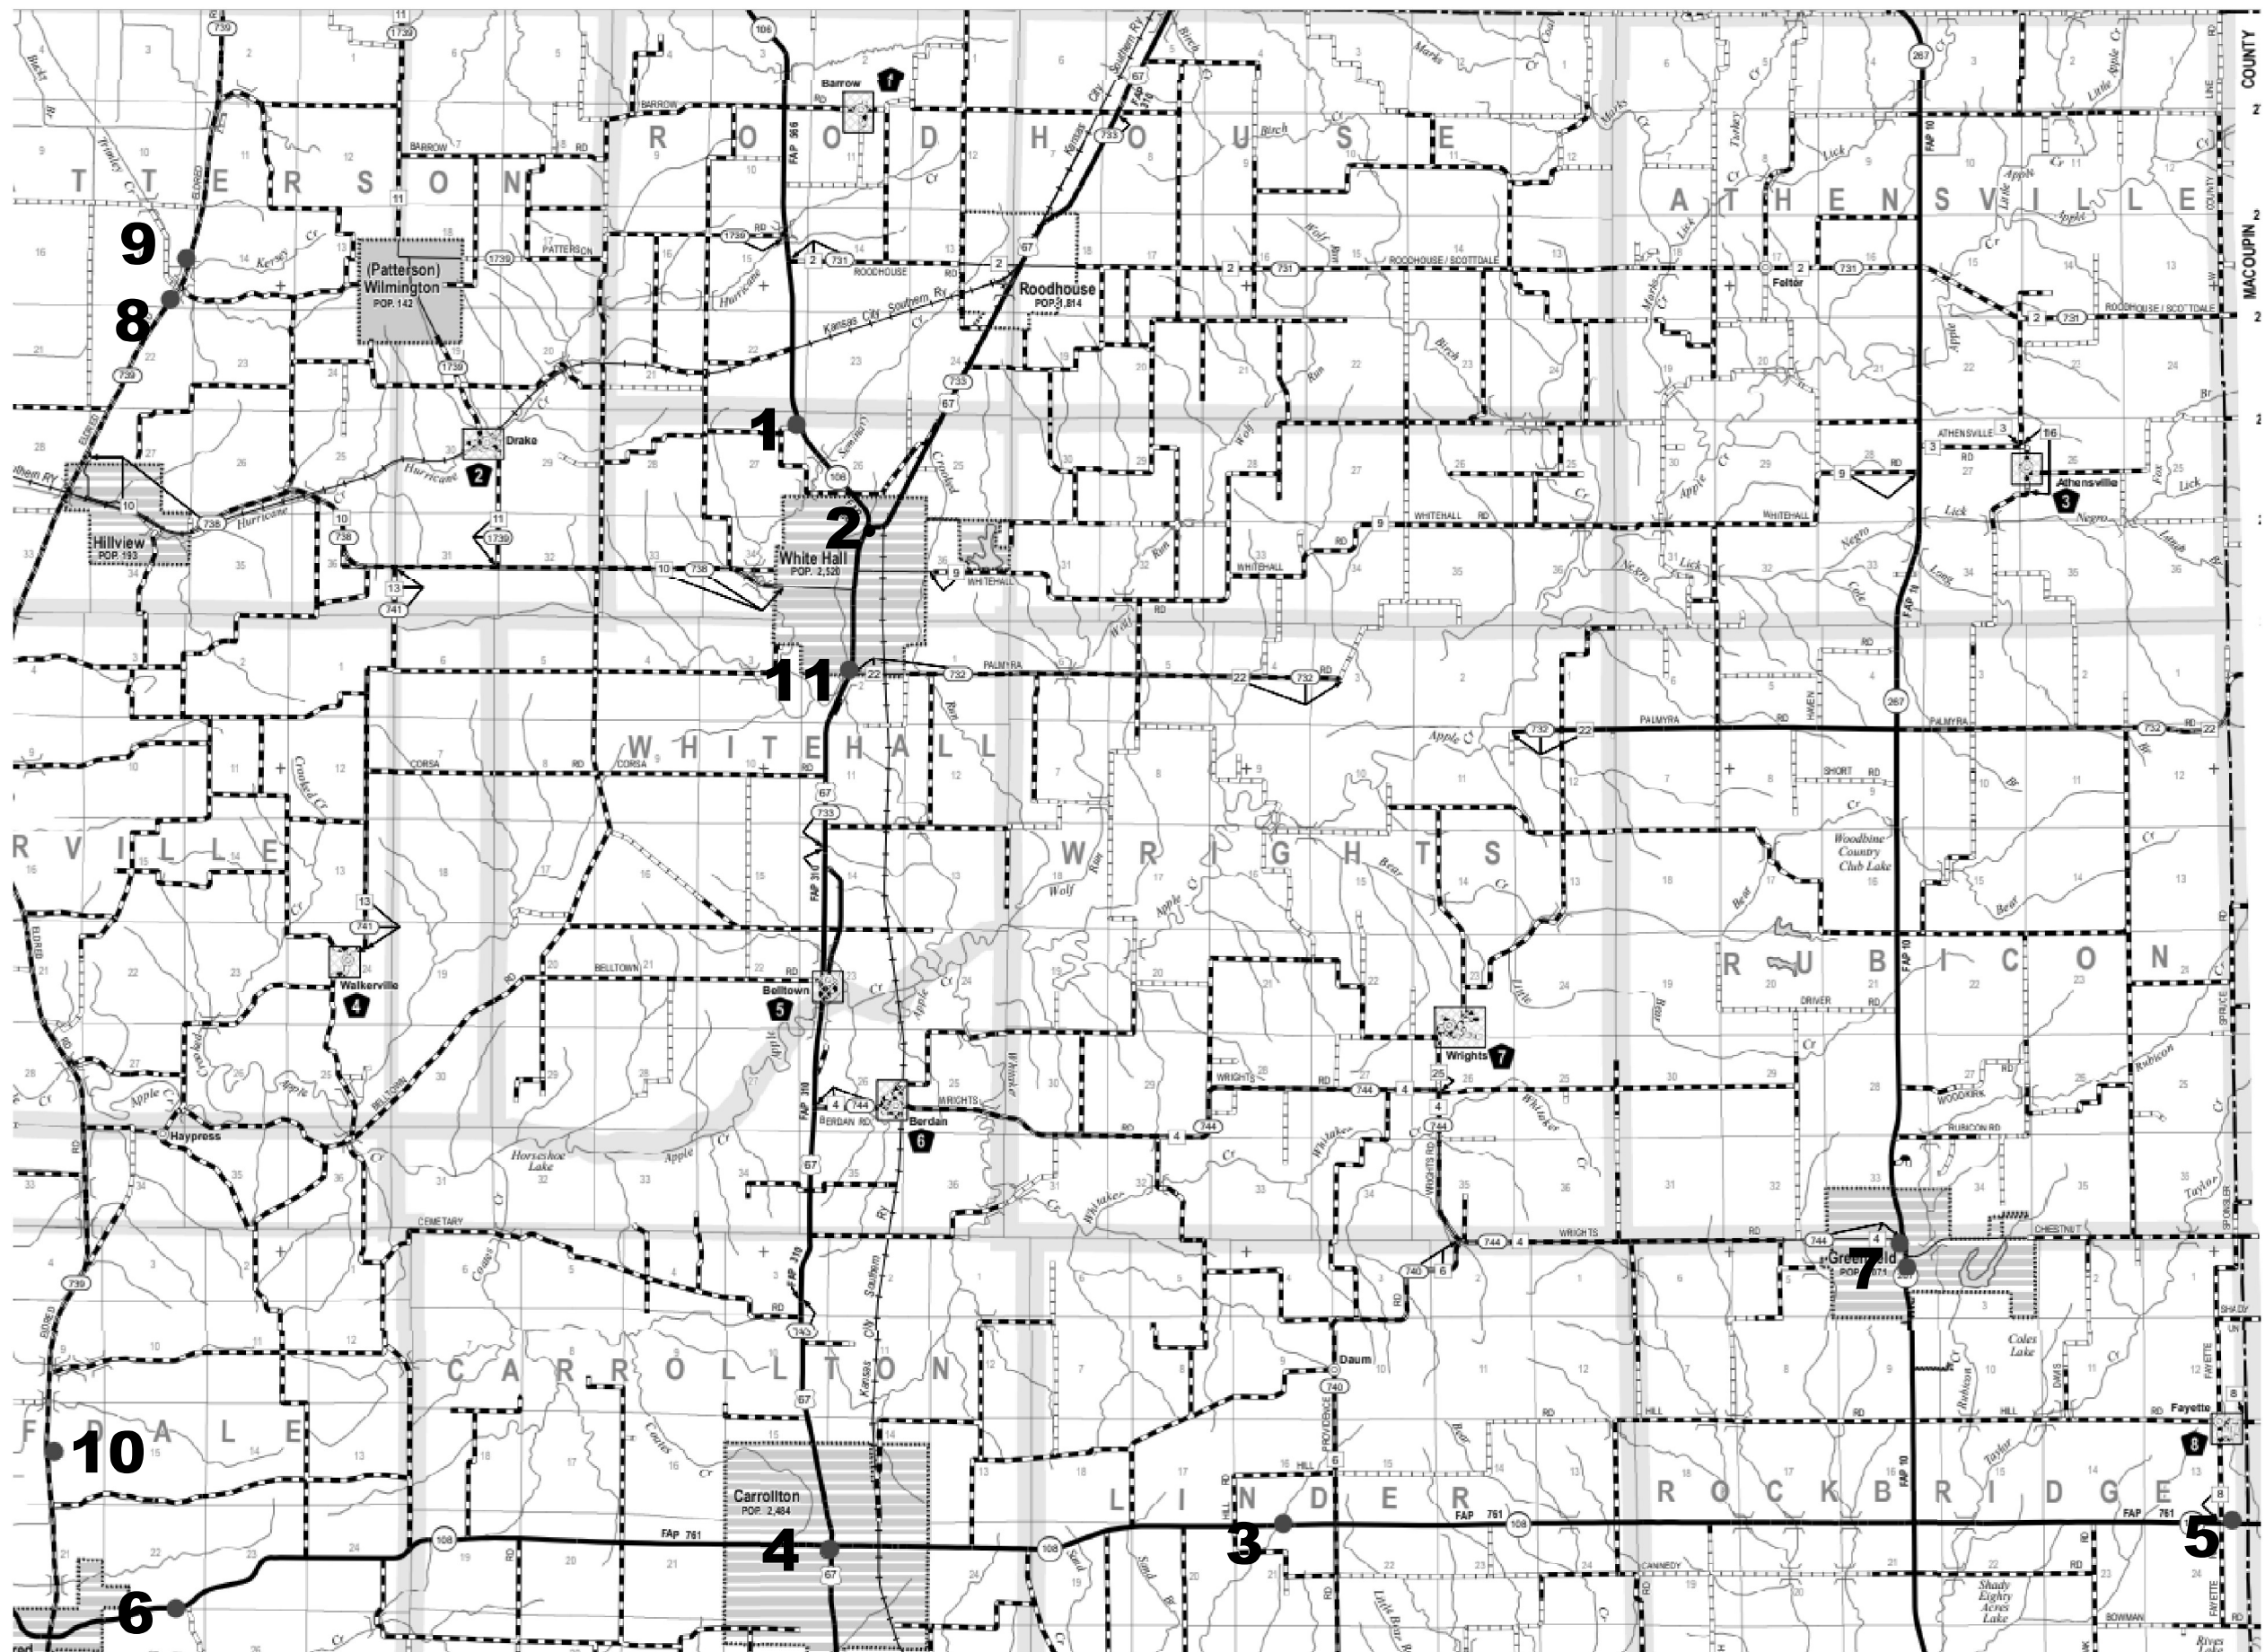

● - LOCATION OF TREE THAT NEEDS TO BE REMOVED

STATE OF ILLINOIS
DEPARTMENT OF TRANSPORTATION

GREENE COUNTY MAP

USER NAME = John.P.Green	DESIGNED -	REVISED -
	DRAWN -	REVISED -
PLOT SCALE = 0.16666833 / in.	CHECKED -	REVISED -
PLOT DATE = 3/17/2023	DATE -	REVISED -

SCALE: SHEET OF SHEETS STA. TO STA.

F.A.P. RTE.	SECTION	COUNTY	TOTAL SHEETS	SHEET NO.
Various	DIST 8 TR 2023-1	VARIOUS	26	12
CONTRACT NO. 76T05				
ILLINOIS FED. AID PROJECT				

Greene		# of trees	6-15"	>15"
IL 108 East of Us 67				
1	0.7 miles W of Rovidence Rd (36")	1		36
2	MM 19 Sycamore North side (48")	1		48
3	Macoupin Co line South side (40")	1		40
IL 108 W of US 67				
4	0.1 miles W of SW 625 Ave (26")	1		26
5	Cole Hill north side (24",24")	2		48
US 67 N of IL 108				
6	.3 mi S of NW 850 St east side (60")	1		60
IL 106				
7	0.2 miles N of West Barrow Rd east side (32")	1		32
8	0.1 miles N of NW 1175 St. NW side (48")	1		48
North Hillview Eldred Rde. (N of IL 108)				
9	@Eldred-Bushnell Cemetary east side (26")	1		26
10	0.02 & 0.03 miles south of NW 1325St. East side (24",36")	2		60
11	0.2 miles North of NW St on west side (30")	1		30
Totals		13		454



1



2

MODEL: Unlink.dwg (Sheet)
 FILE NAME: P:\GIS\Projects\DOT\Office\District 8\ORD Project\DOT\GIS\CADD\DOT\CAD\Sheet\DOT\DOT-106-Schedule.dwg


USER NAME = John.P.Green	DESIGNED -	REVISED -
DRAWN -	REVISED -	
PLOT SCALE = 0.16666633' / in.	CHECKED -	REVISED -
PLOT DATE = 3/17/2023	DATE -	REVISED -

**STATE OF ILLINOIS
DEPARTMENT OF TRANSPORTATION**

GREENE COUNTY MAPS AND SCHEDULE

SCALE: SHEET OF SHEETS STA. TO STA.

F.A.P. RTE.	SECTION	COUNTY	TOTAL SHEETS	SHEET NO.
Various	DIST 8 TR 2023-1	VARIOUS	26	13
CONTRACT NO. 76T05				
ILLINOIS FED. AID PROJECT				

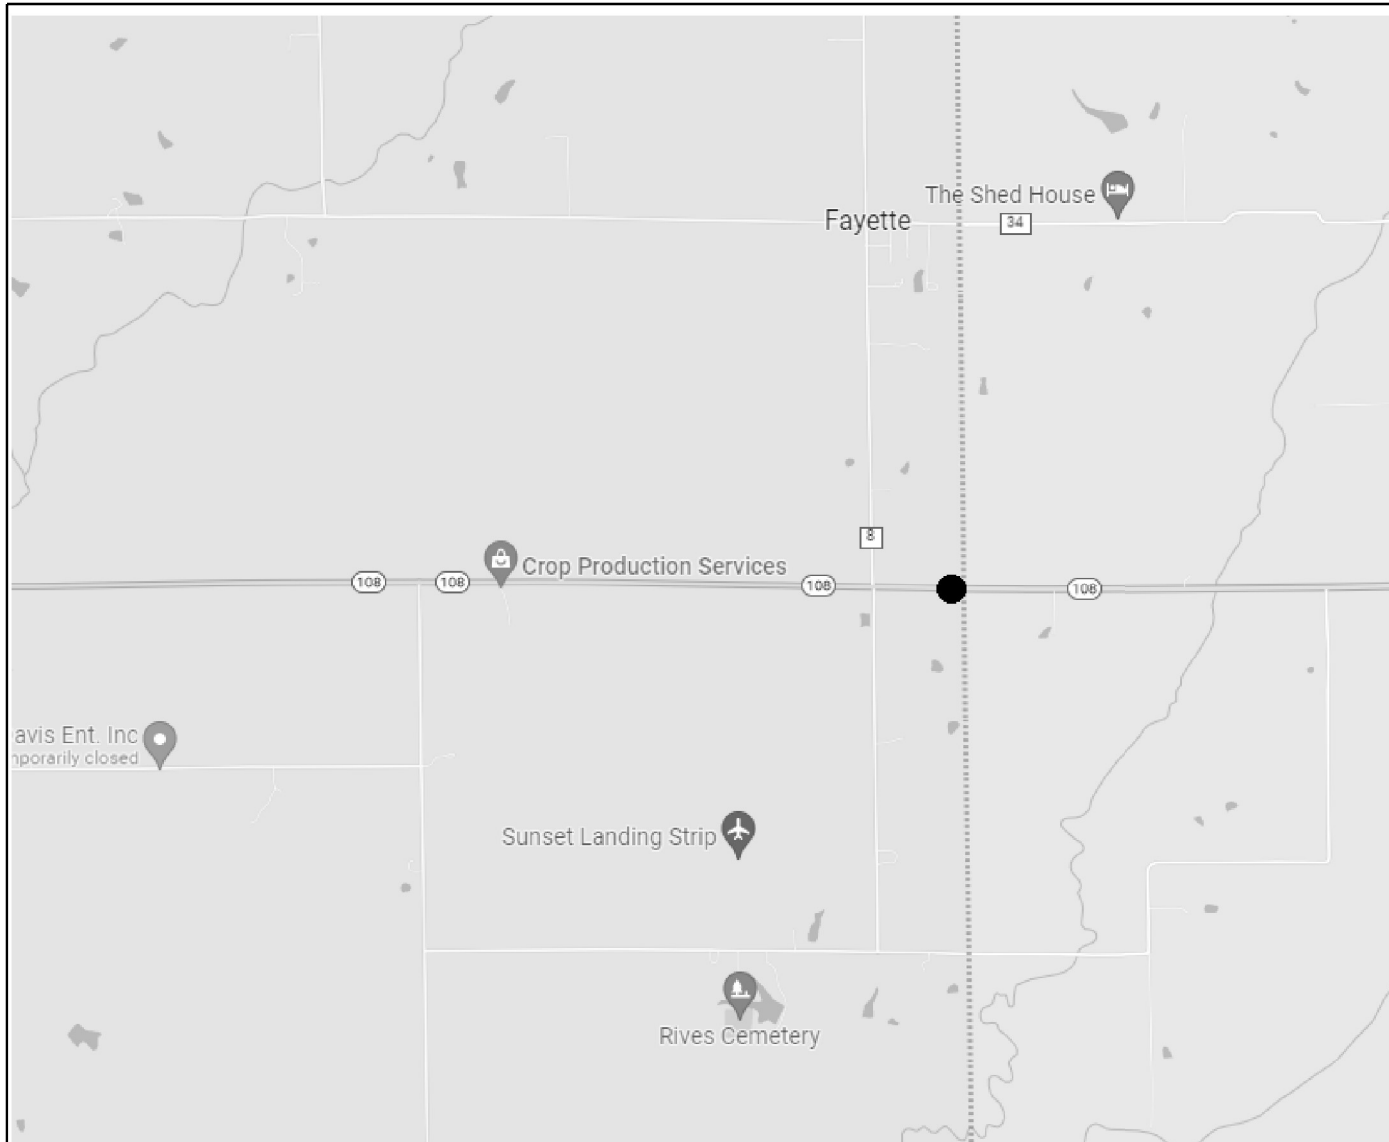

3



4

MODEL: Unlabeled.dwg (Sheet)
 FILE NAME: P:\GIS\Projects\DOT\Office\District 8\ORD Project\B375105\CADD\GIS\CAD\Sheet\B375105-03-Schedule.dwg


USER NAME = John.P.Green	DESIGNED -	REVISED -
	DRAWN -	REVISED -
PLOT SCALE = 0.16666833' / in.	CHECKED -	REVISED -
PLOT DATE = 3/17/2023	DATE -	REVISED -

**STATE OF ILLINOIS
 DEPARTMENT OF TRANSPORTATION**


GREENE COUNTY MAPS AND SCHEDULE

SCALE: SHEET OF SHEETS STA. TO STA.

F.A.P. RTE.	SECTION	COUNTY	TOTAL SHEETS	SHEET NO.
Various	DIST 8 TR 2023-1	VARIOUS	26	14
CONTRACT NO. 76T05				
ILLINOIS FED. AID PROJECT				

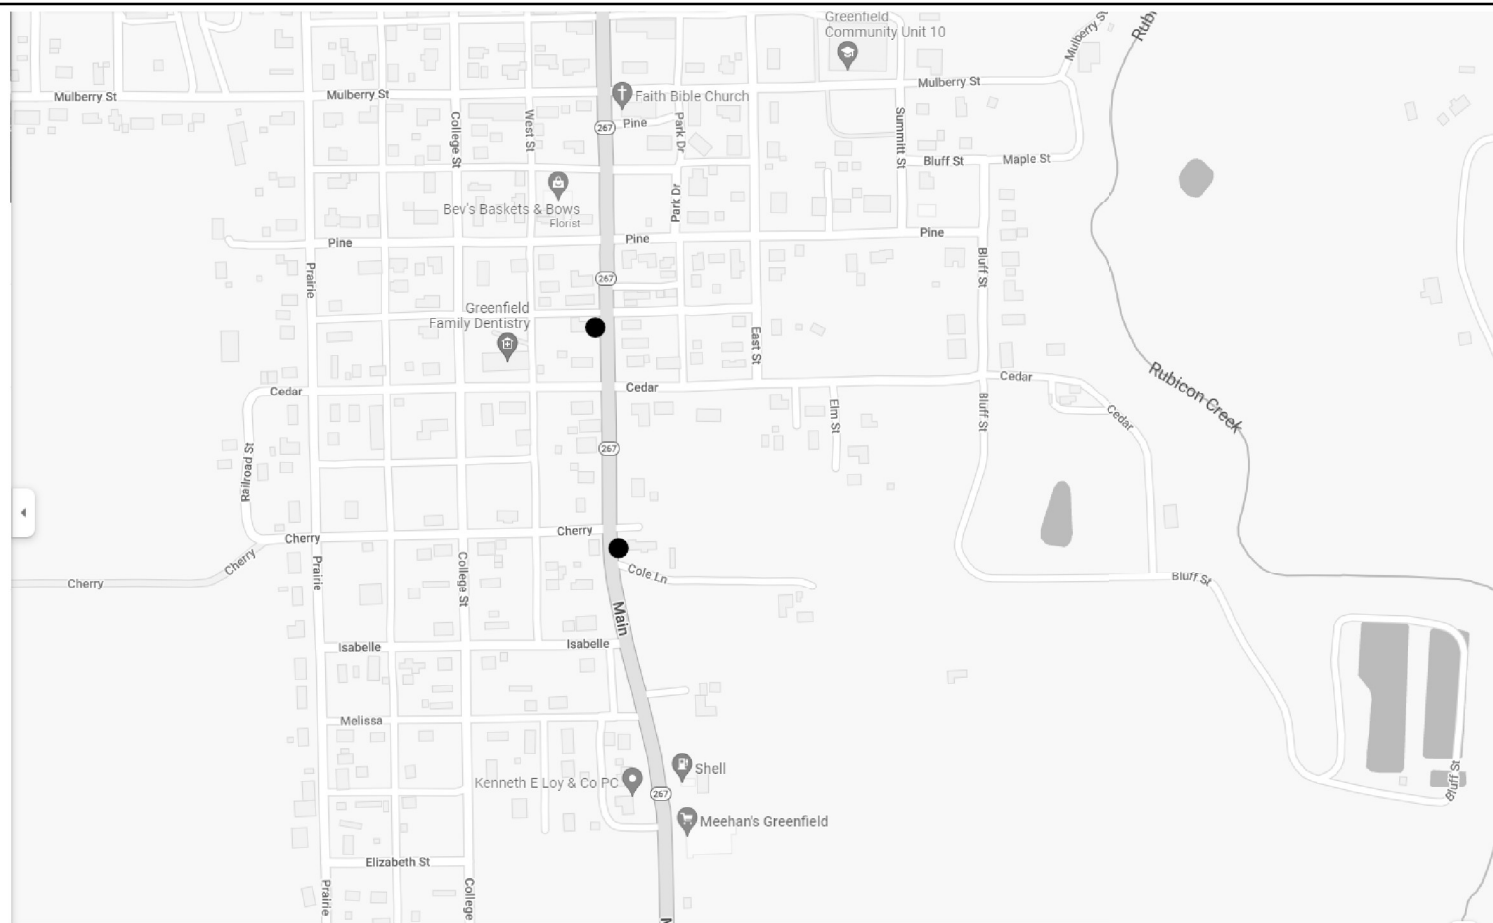

5

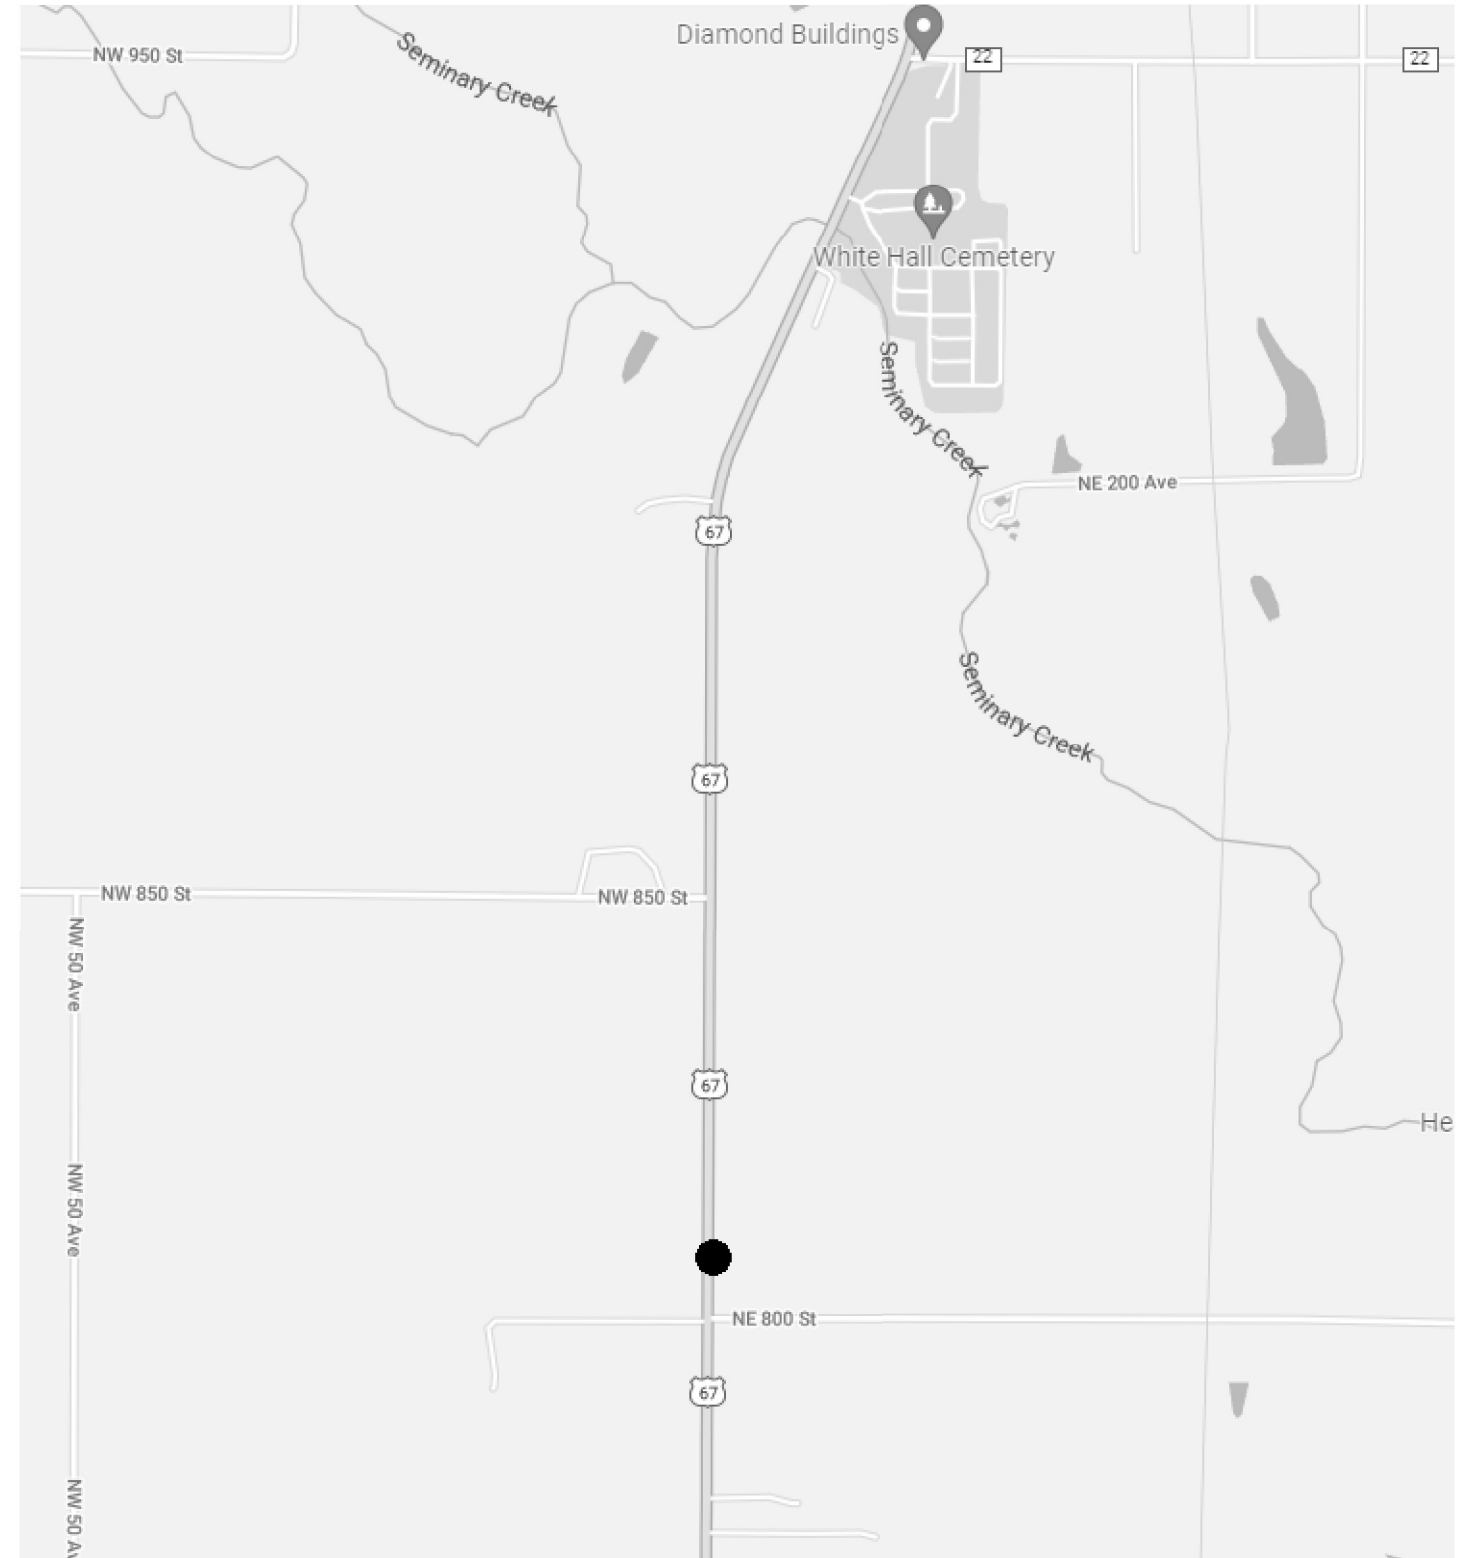

6

MODEL: Greene County Map 5 (Sheet)
FILE NAME: P:\GIS\Projects\DOT\Office\District 8\ORD Project\DOT\Documents\DOT Office\District 8\ORD Project\CADD\DOT Office\DOT Office\DOT Office\DOT Office.dgn


USER NAME = John.P.Green	DESIGNED -	REVISED -
DRAWN -	REVISED -	
PLOT SCALE = 0.16666833 / in.	CHECKED -	REVISED -
PLOT DATE = 3/17/2023	DATE -	REVISED -

**STATE OF ILLINOIS
DEPARTMENT OF TRANSPORTATION**

GREENE COUNTY MAPS AND SCHEDULE

SCALE: SHEET OF SHEETS STA. TO STA.

F.A.P. RTE.	SECTION	COUNTY	TOTAL SHEETS	SHEET NO.
Various	DIST 8 TR 2023-1	VARIOUS	26	15
CONTRACT NO. 76T05			ILLINOIS FED. AID PROJECT	

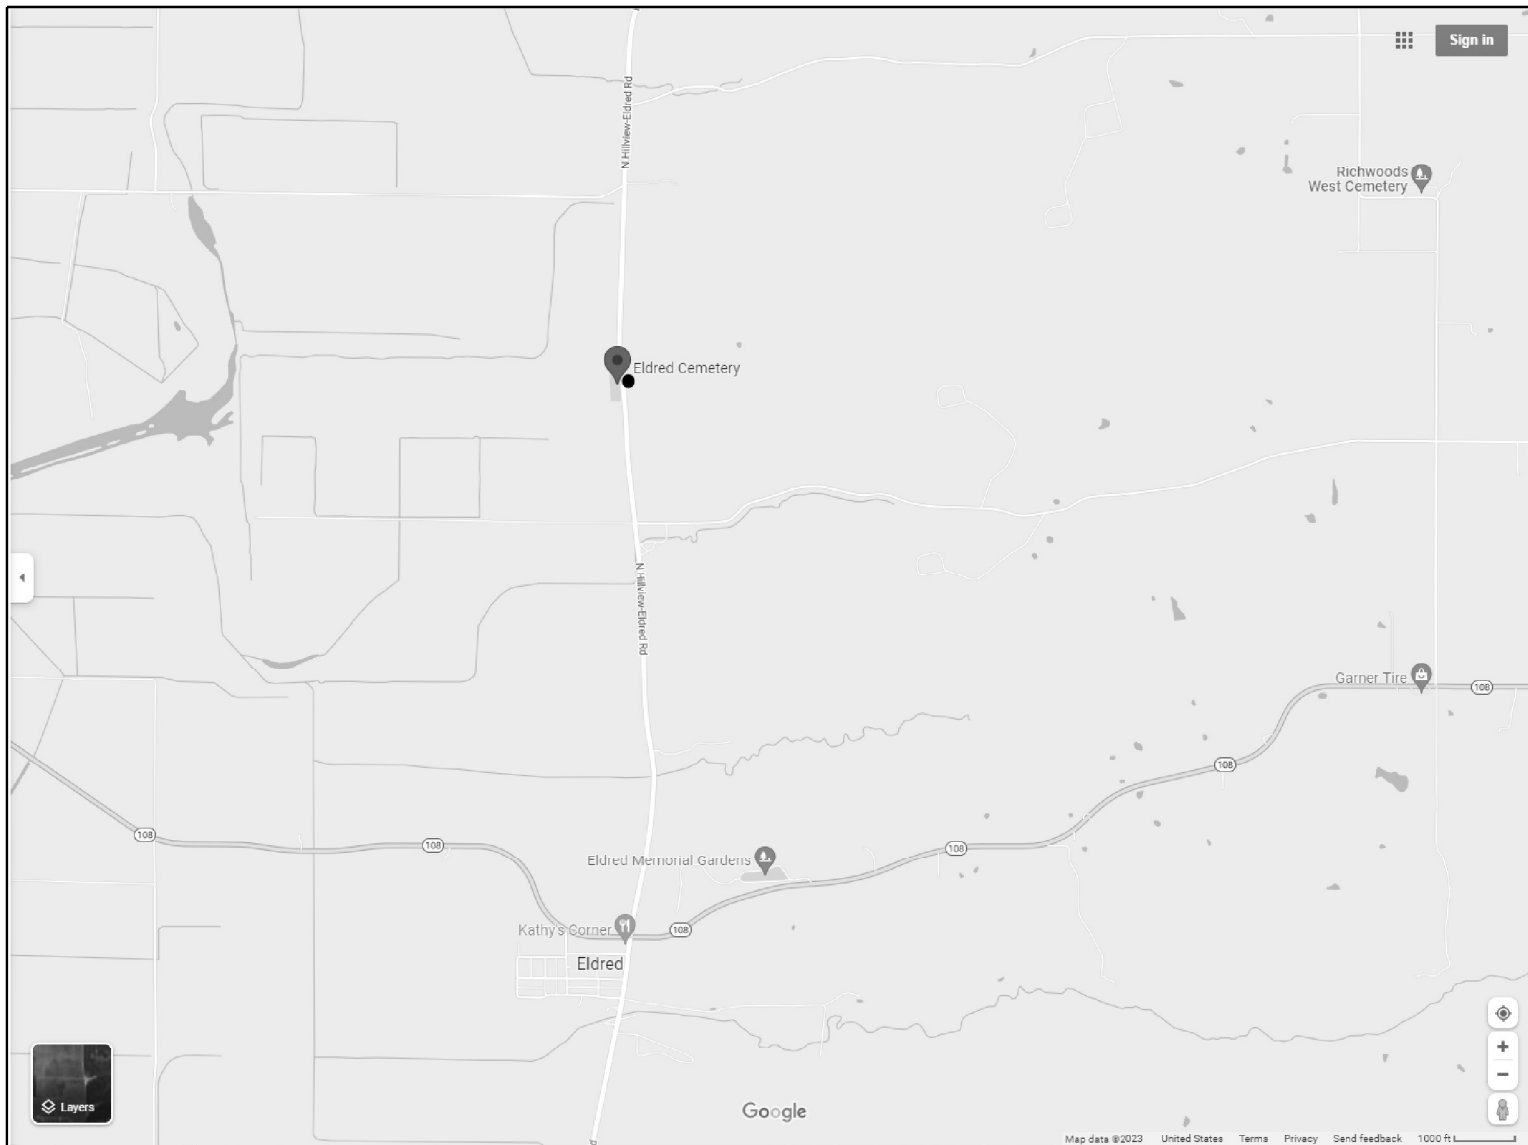

9



10

MODEL: Greene County Map 8 (Sheet)
 FILE NAME: P:\GIS\Projects\DOT\Office\District 8\ORD Project\DOT\Documents\DOT Office\District 8\ORD Project\CADD\DOT\80705\CADD\DOT\80705-10-10-2023.dgn

USER NAME = John.P.Green	DESIGNED -	REVISED -
	DRAWN -	REVISED -
PLOT SCALE = 0.16666833' / in.	CHECKED -	REVISED -
PLOT DATE = 3/17/2023	DATE -	REVISED -

**STATE OF ILLINOIS
 DEPARTMENT OF TRANSPORTATION**

GREENE COUNTY MAPS AND SCHEDULE

SCALE: SHEET OF SHEETS STA. TO STA.

F.A.P. RTE.	SECTION	COUNTY	TOTAL SHEETS	SHEET NO.
Various	DIST 8 TR 2023-1	VARIOUS	26	17
CONTRACT NO. 76T05			ILLINOIS FED. AID PROJECT	



11

MODEL: Greene County Map 9 (Sheet)
 FILE NAME: P:\GIS\Projects\DOT\Office\District 8\ORD Project\B376105\CADD\GIS\CAD\Sheet\B376105-11-schedule.dgn

USER NAME = John.P.Green	DESIGNED -	REVISED -
	DRAWN -	REVISED -
PLOT SCALE = 0.16666833' / in.	CHECKED -	REVISED -
PLOT DATE = 3/17/2023	DATE -	REVISED -


**STATE OF ILLINOIS
 DEPARTMENT OF TRANSPORTATION**

GREENE COUNTY MAPS AND SCHEDULE

SCALE: SHEET OF SHEETS STA. TO STA.

F.A.P. RTE.	SECTION	COUNTY	TOTAL SHEETS	SHEET NO.
Various	DIST 8 TR 2023-1	VARIOUS	26	18
CONTRACT NO. 76T05				
ILLINOIS FED. AID PROJECT				

MODEL: Unlabeled (Sheet)
 FILE NAME: P:\MIDOT\Documents\DOT Office\District 8\ORD Project\B375105\CADD\Map\CAD\Sheet\B375105-PC-sheet18.dgn

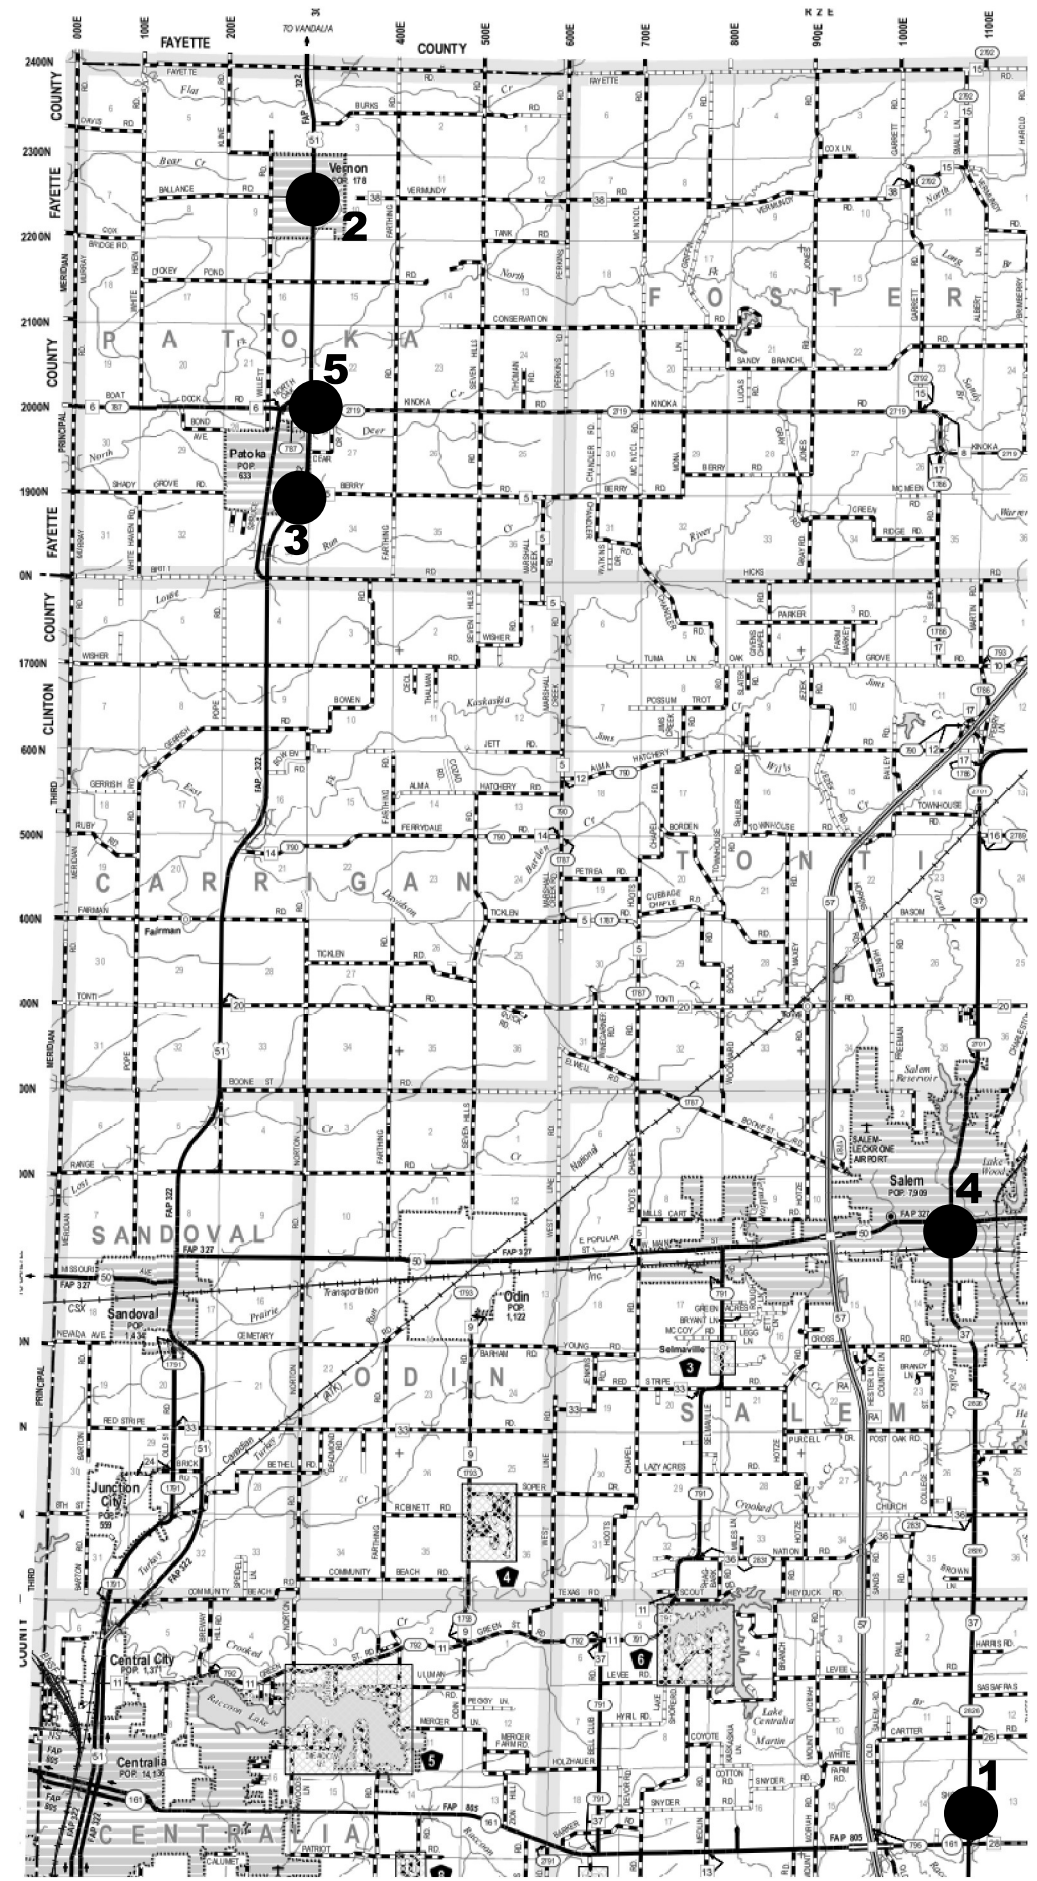

● - LOCATION OF TREE THAT NEEDS TO BE REMOVED

USER NAME = John.P.Green	DESIGNED -	REVISED -
	DRAWN -	REVISED -
PLOT SCALE = 0.16666833' / in.	CHECKED -	REVISED -
PLOT DATE = 3/17/2023	DATE -	REVISED -


**STATE OF ILLINOIS
 DEPARTMENT OF TRANSPORTATION**

MARION COUNTY MAP


SCALE: SHEET OF SHEETS STA. TO STA.

F.A.P. RTE.	SECTION	COUNTY	TOTAL SHEETS	SHEET NO.
Various	DIST 8 TR 2023-1	VARIOUS	26	19
			CONTRACT NO. 76T05	
		ILLINOIS	FED. AID PROJECT	

Marion		# of trees	6-15"	>15"
Rte 37				
1	0.25 miles North of IL 161 (35")	1		35
US 51 Vernon				
2	North side of town (27")	1		27
Patoka town				
3	Bond and Old 51	1		38
4	SB RA	4		102
5	NB RA	2		46
Totals		9		248

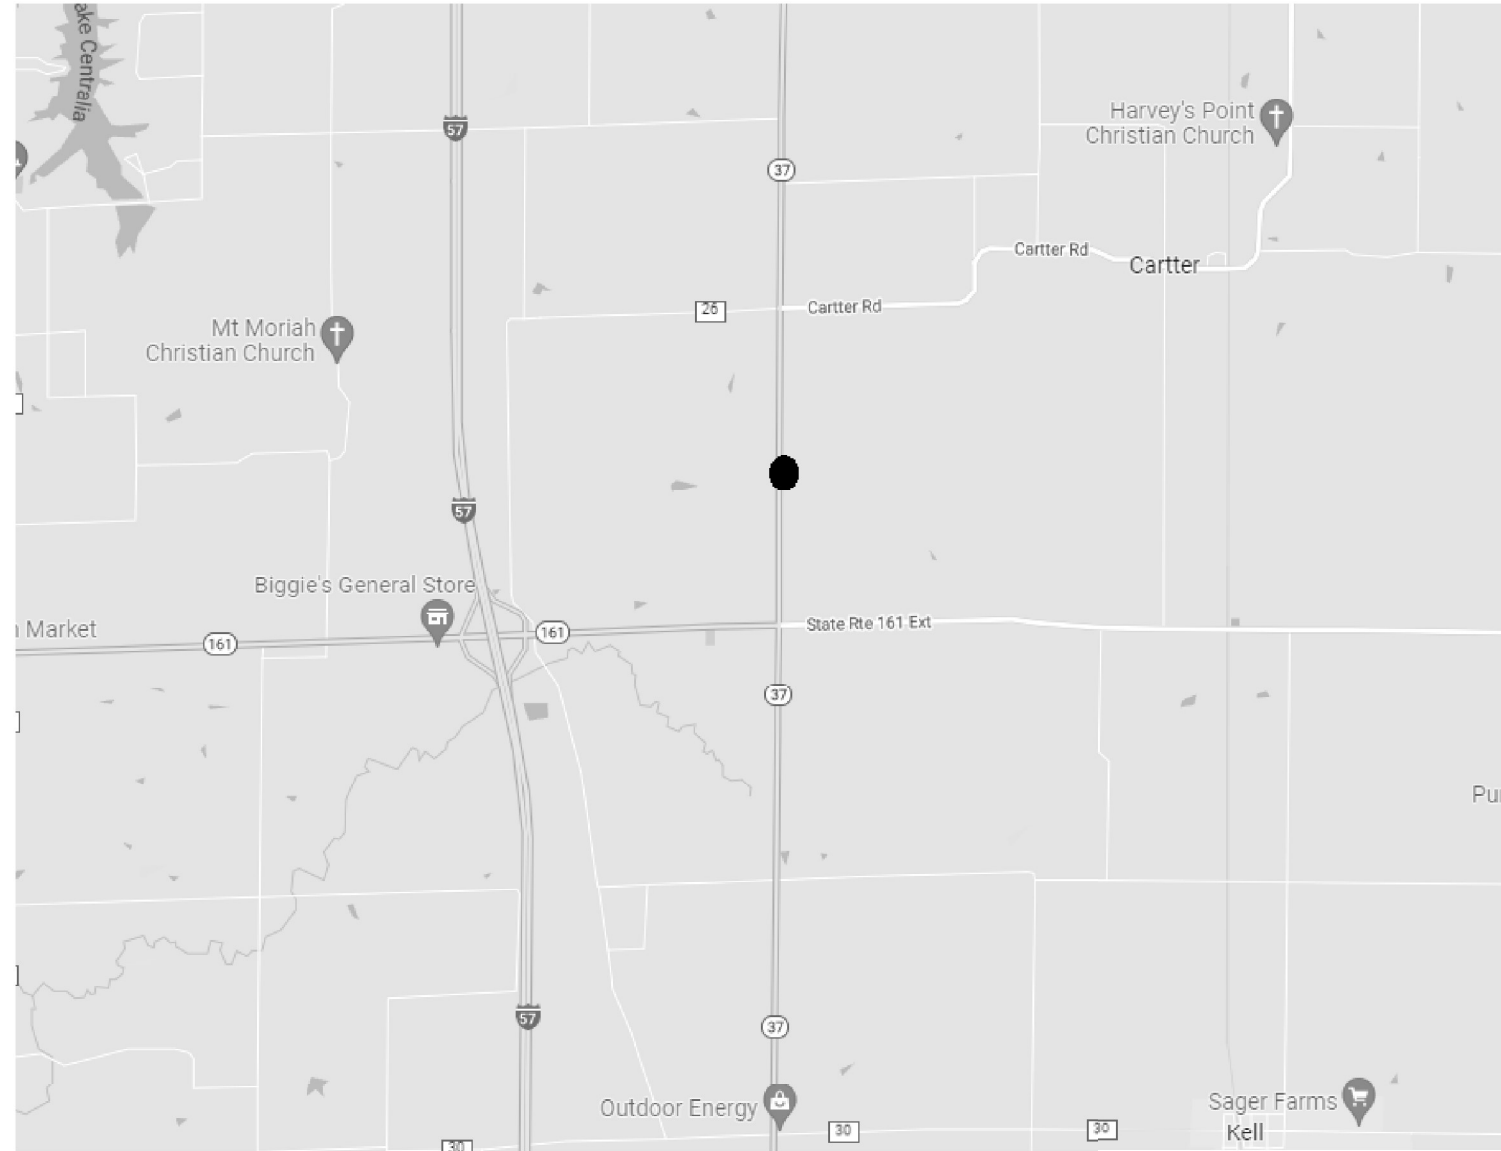

1

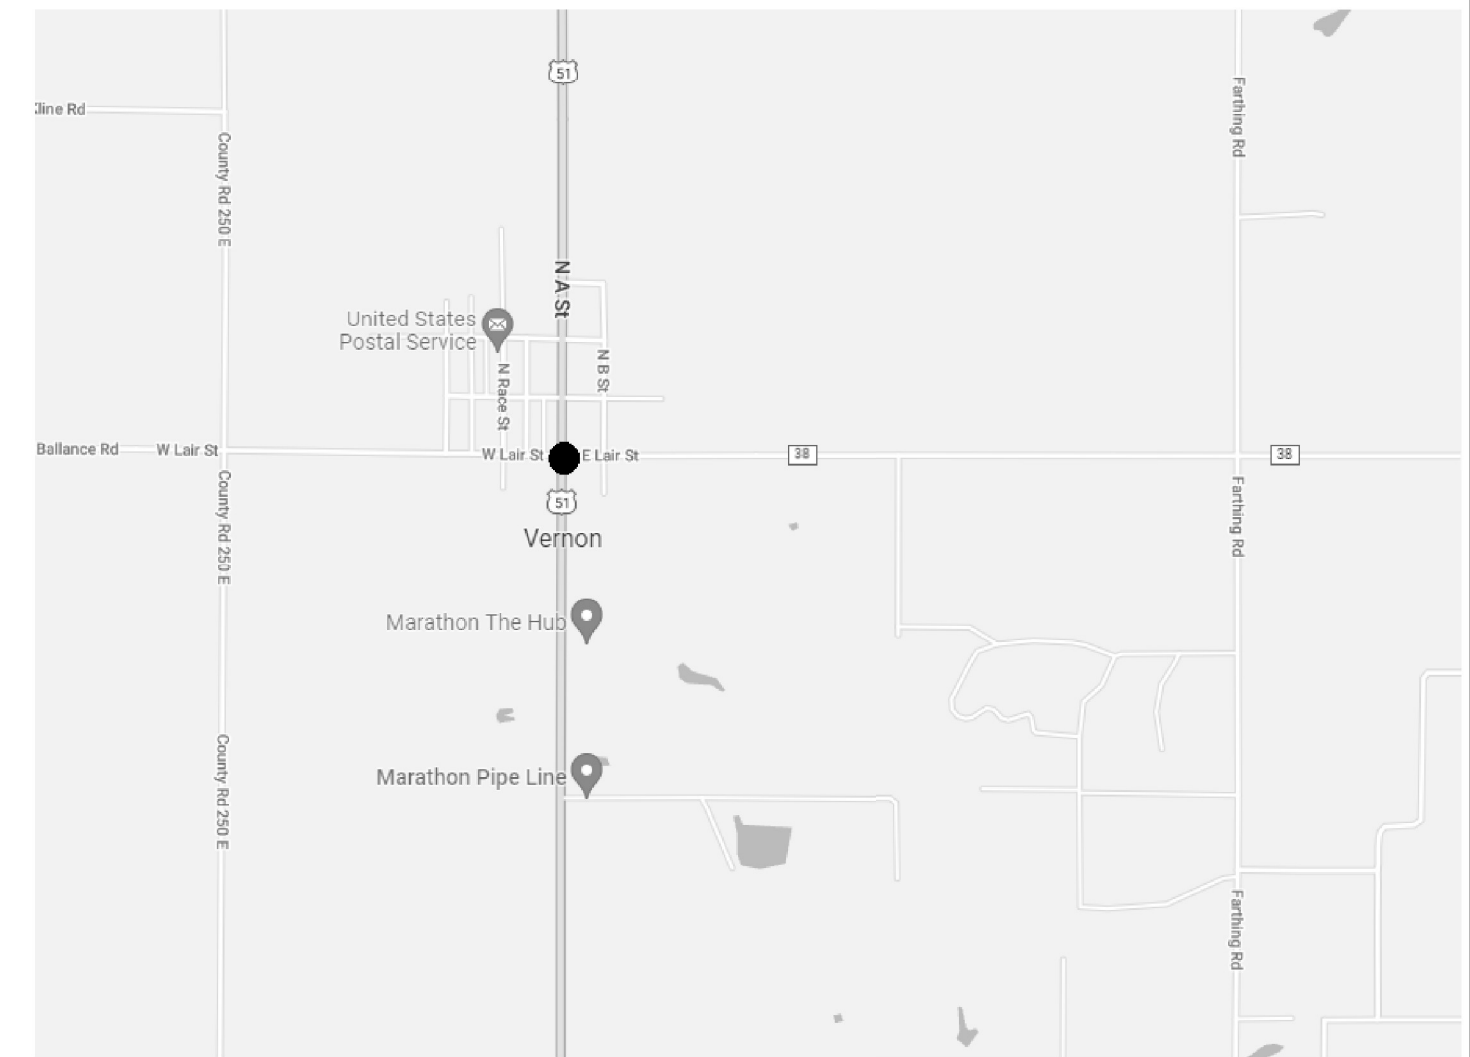

2

MODEL: Unlabeled (Sheet)
 FILE NAME: P:\GIS\Projects\DOT\Office\District 8\ORD Project\DOT\GIS\ADDData\CAD\heats\B76T05\heats\B76T05-heats.dgn


USER NAME = John.P.Green	DESIGNED -	REVISED -
	DRAWN -	REVISED -
PLOT SCALE = 0.16666633' / in.	CHECKED -	REVISED -
PLOT DATE = 3/17/2023	DATE -	REVISED -

**STATE OF ILLINOIS
DEPARTMENT OF TRANSPORTATION**

MARION COUNTY MAPS AND SCHEDULE

SCALE: SHEET OF SHEETS STA. TO STA.

F.A.P. RTE.	SECTION	COUNTY	TOTAL SHEETS	SHEET NO.
Various	DIST 8 TR 2023-1	VARIOUS	26	20
CONTRACT NO. 76T05				
ILLINOIS FED. AID PROJECT				

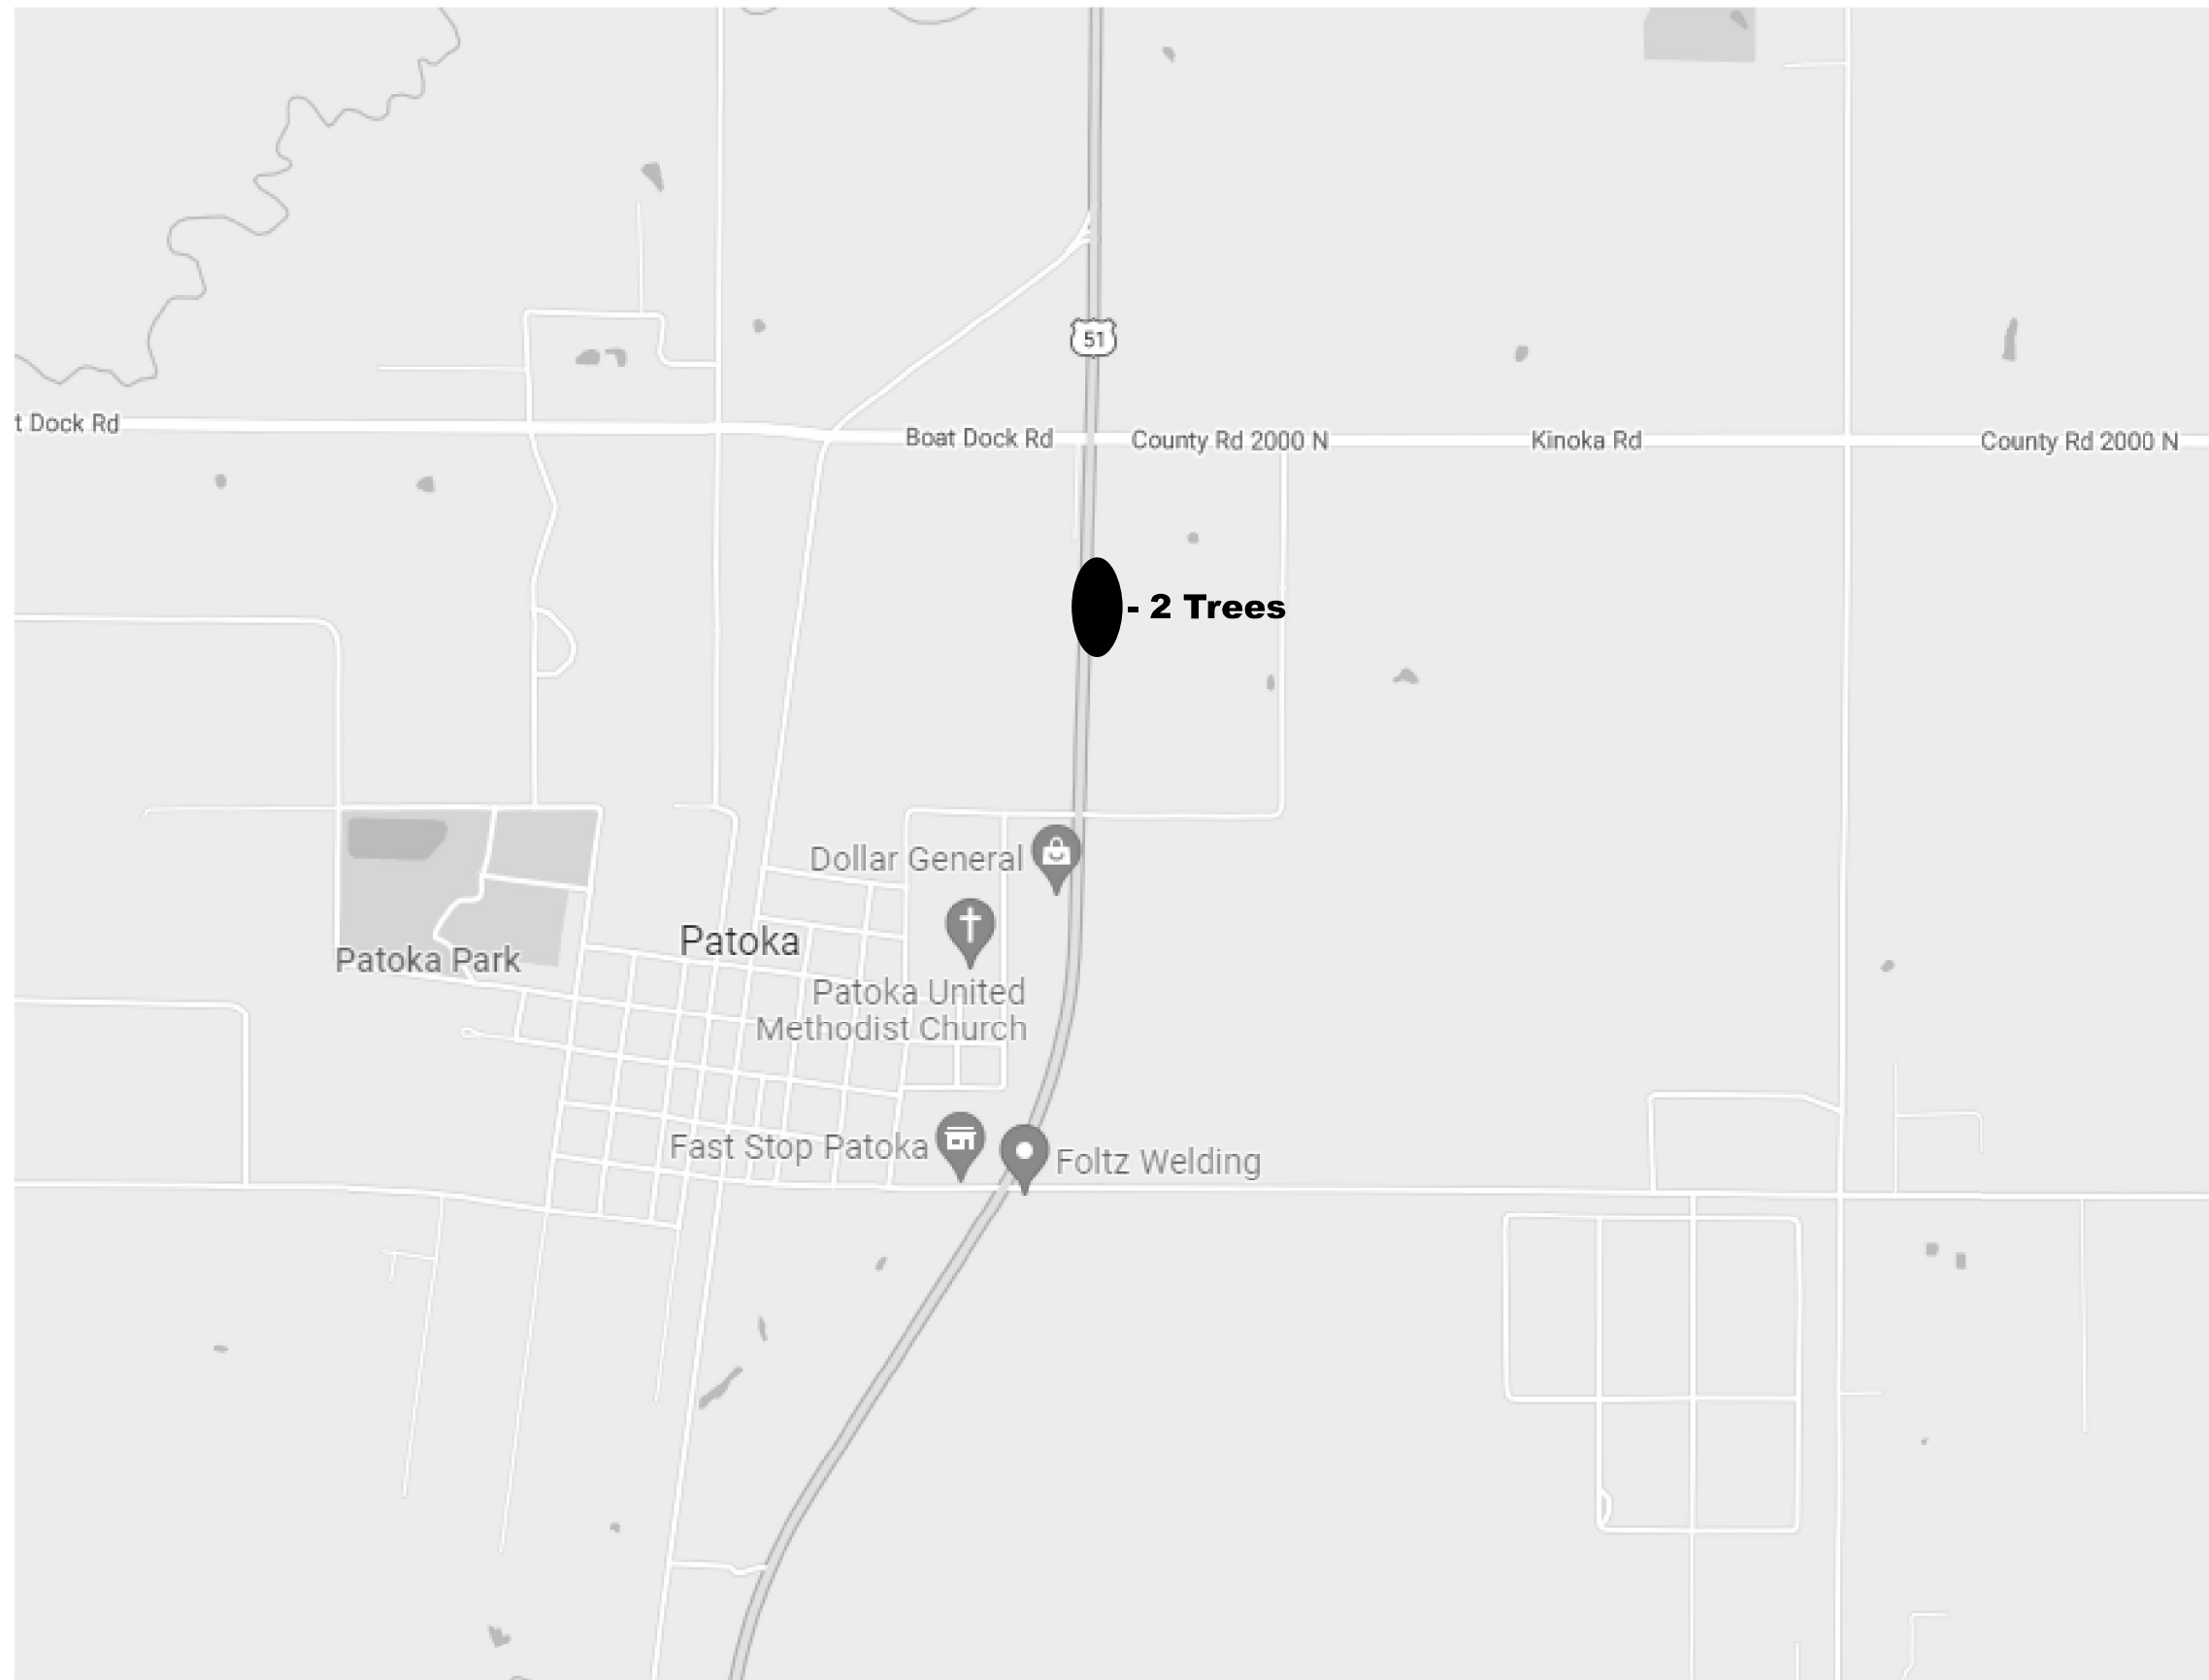

5

MODEL: Marion County Map 4 (Sheet)
 FILE NAME: p:\gis\p\c\map4\m4\DOT\Documents\DOT Office\District 8\ORD Project\B76765\CADD\DOT\Sheet\B76765-5-sched.mxd

USER NAME = John.P.Green	DESIGNED -	REVISED -
	DRAWN -	REVISED -
PLOT SCALE = 0.16666633' / in.	CHECKED -	REVISED -
PLOT DATE = 3/17/2023	DATE -	REVISED -

**STATE OF ILLINOIS
DEPARTMENT OF TRANSPORTATION**

MARION COUNTY MAPS AND SCHEDULE

SCALE: SHEET OF SHEETS STA. TO STA.

F.A.P. RTE.	SECTION	COUNTY	TOTAL SHEETS	SHEET NO.
Various	DIST 8 TR 2023-1	VARIOUS	26	22
			CONTRACT NO. 76T05	
ILLINOIS FED. AID PROJECT				

● - LOCATION OF TREE THAT NEEDS TO BE REMOVED



MODEL: Unlabeled.dwg
 FILE NAME: P:\DOT\Documents\DOT Office\District 8\ORD Projects\827105\ADDons\CAD\Drawings\827105-08-01.dwg

USER NAME = John.P.Green	DESIGNED -	REVISED -
	DRAWN -	REVISED -
PLOT SCALE = 0.16666833 / in.	CHECKED -	REVISED -
PLOT DATE = 3/17/2023	DATE -	REVISED -


**STATE OF ILLINOIS
DEPARTMENT OF TRANSPORTATION**

MONROE COUNTY MAP


SCALE: SHEET OF SHEETS STA. TO STA.

F.A.P. RTE.	SECTION	COUNTY	TOTAL SHEETS	SHEET NO.
Various	DIST 8 TR 2023-1	VARIOUS	26	23
			CONTRACT NO. 76T05	
ILLINOIS FED. AID PROJECT				

Monroe		# of trees	6-15"	>15"
1	106 Ridge Lane Columbia (28")	1		28
2	1 Hill Castle Lane Columbia (31")	1		31
3	Ramp from IL 3 NB to IL Rte 158 EB (29")	1		29
4	Ramp from IL 3 NB to IL Rte 158 EB (27")	1		27
5	Ramp from IL 3 NB to IL Rte 158 EB (37")	1		37
6	IL Rte 158 WB to IL Rte 3 NB (26")	1		26
7	IL Rte 158 WB to IL Rte 3 NB (29")	1		29
Total Cost		7		207

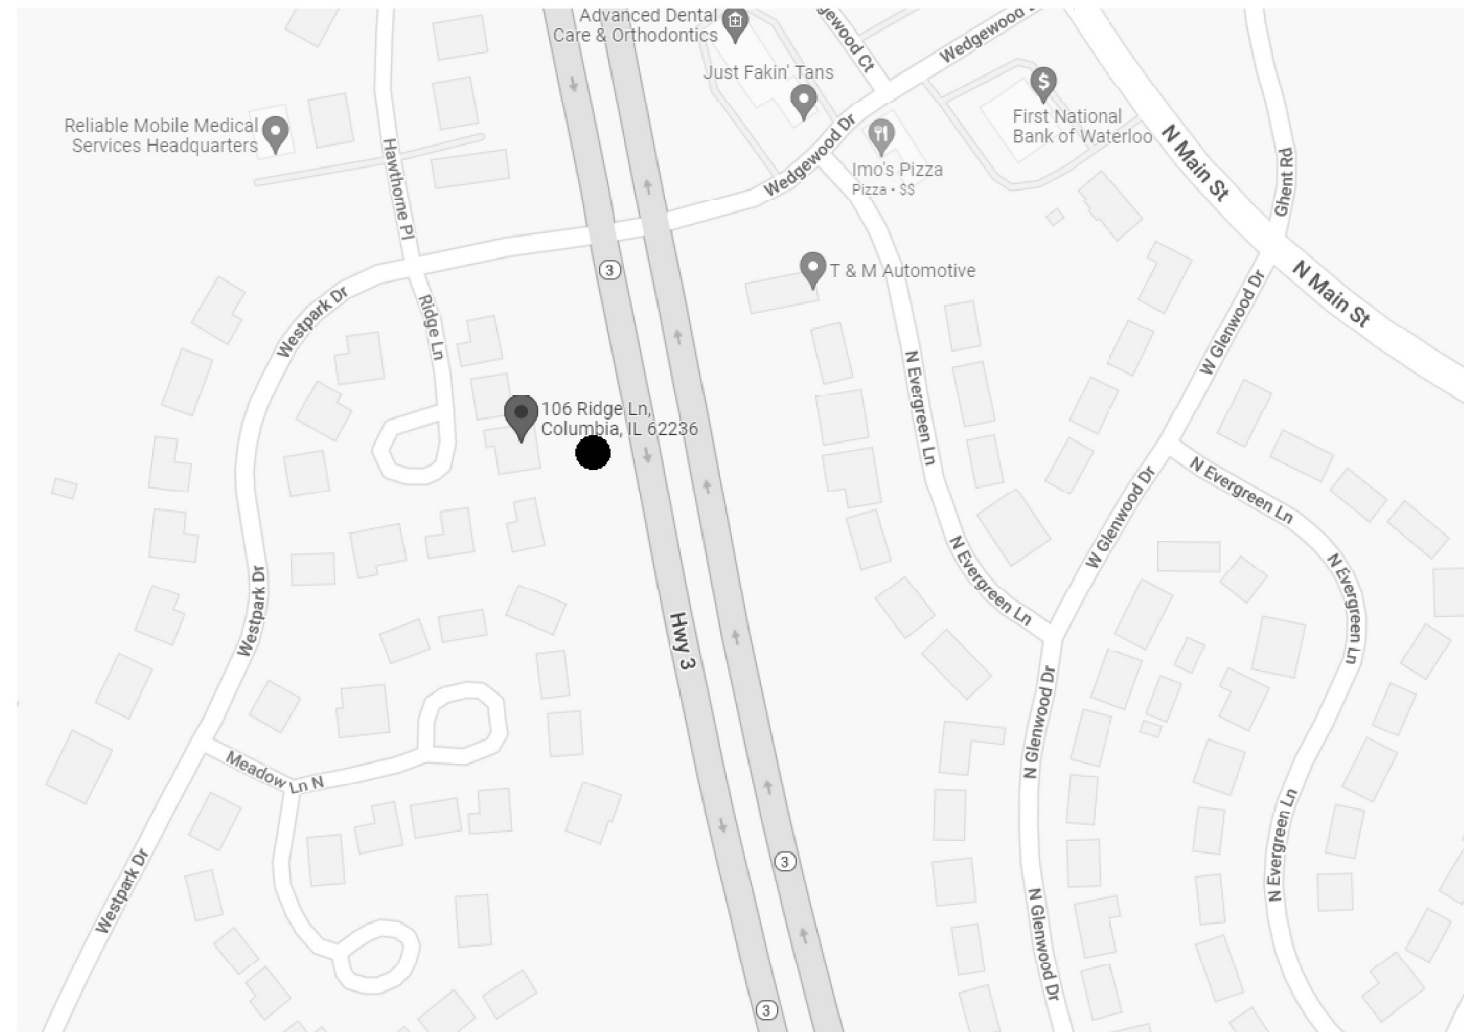

1

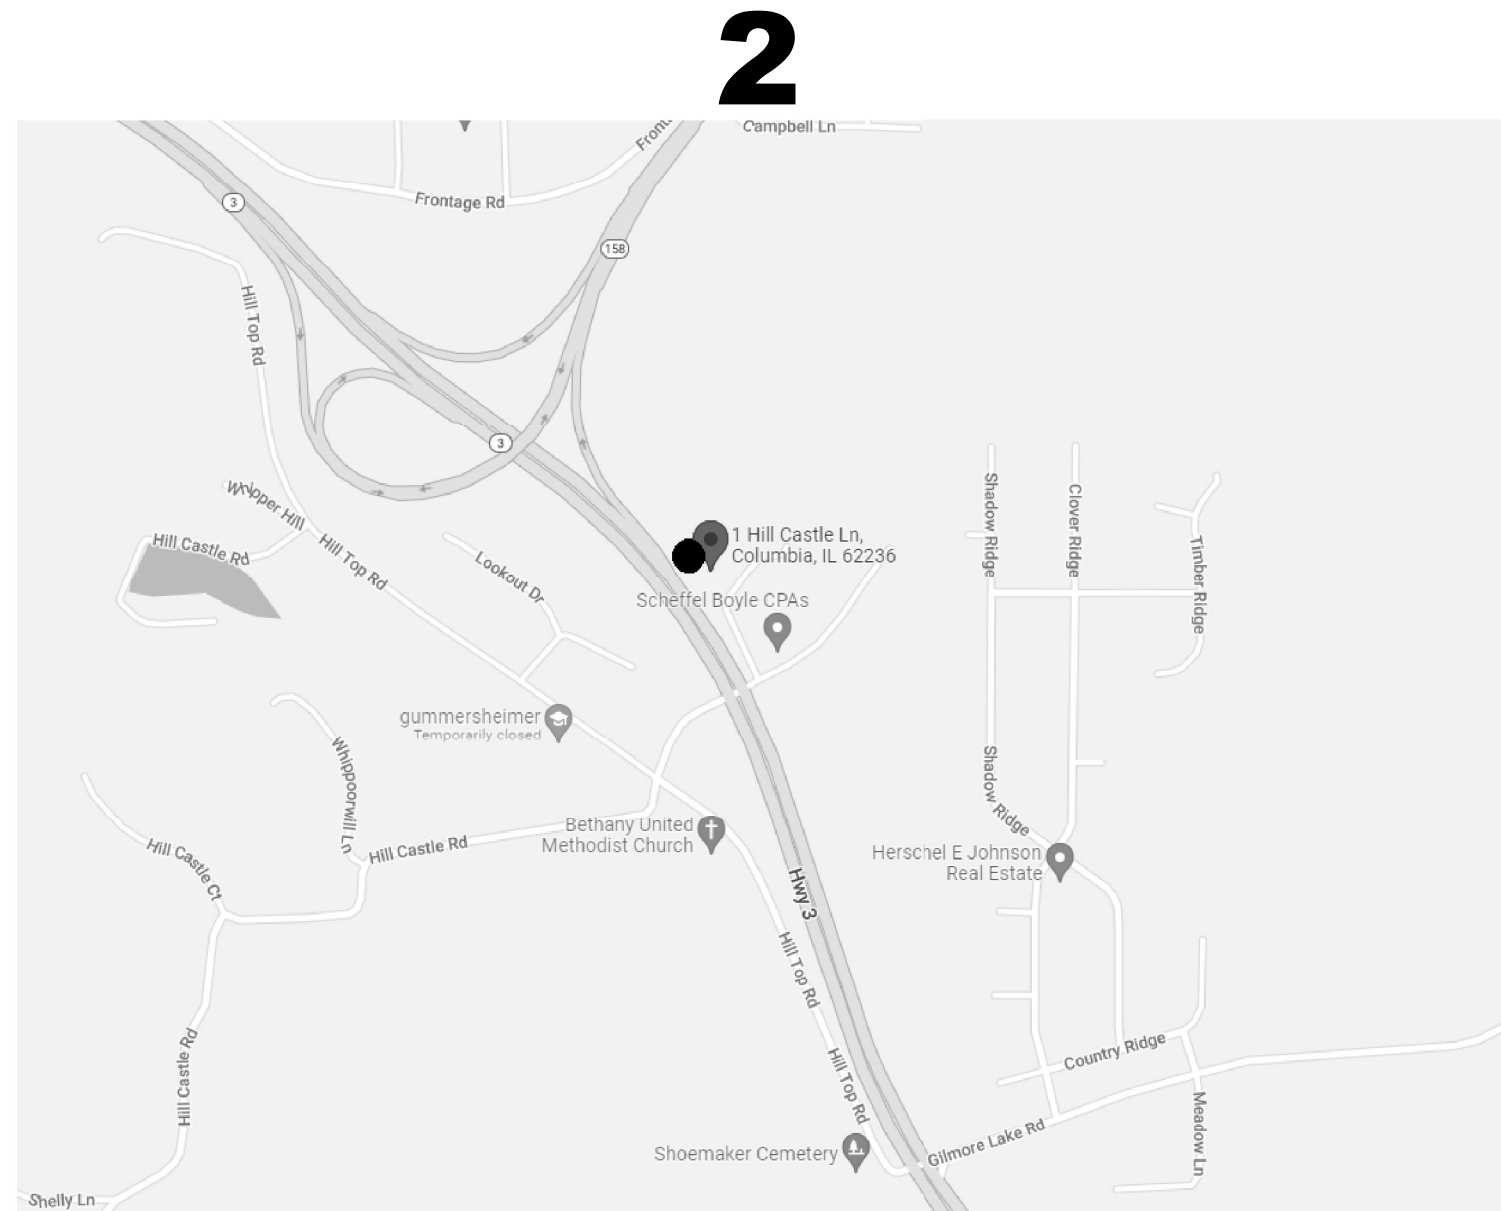

2

MODEL: Unlink44 (Sheet)
FILE NAME: p:\bids\columbia\p\m\c\documents\DOT Office\District 8\ORD Project\B7575\G\CADD\m\CAD\Sheet\B7575\Sheet1.dgn


USER NAME = John.P.Green	DESIGNED -	REVISED -
DRAWN -	REVISED -	
PLOT SCALE = 0.16666833' / in.	CHECKED -	REVISED -
PLOT DATE = 3/17/2023	DATE -	REVISED -

**STATE OF ILLINOIS
DEPARTMENT OF TRANSPORTATION**


MONROE COUNTY MAPS AND SCHEDULE

SCALE: SHEET OF SHEETS STA. TO STA.

F.A.P. RTE.	SECTION	COUNTY	TOTAL SHEETS	SHEET NO.
Various	DIST 8 TR 2023-1	VARIOUS	26	24
CONTRACT NO. 76T05				
ILLINOIS FED. AID PROJECT				

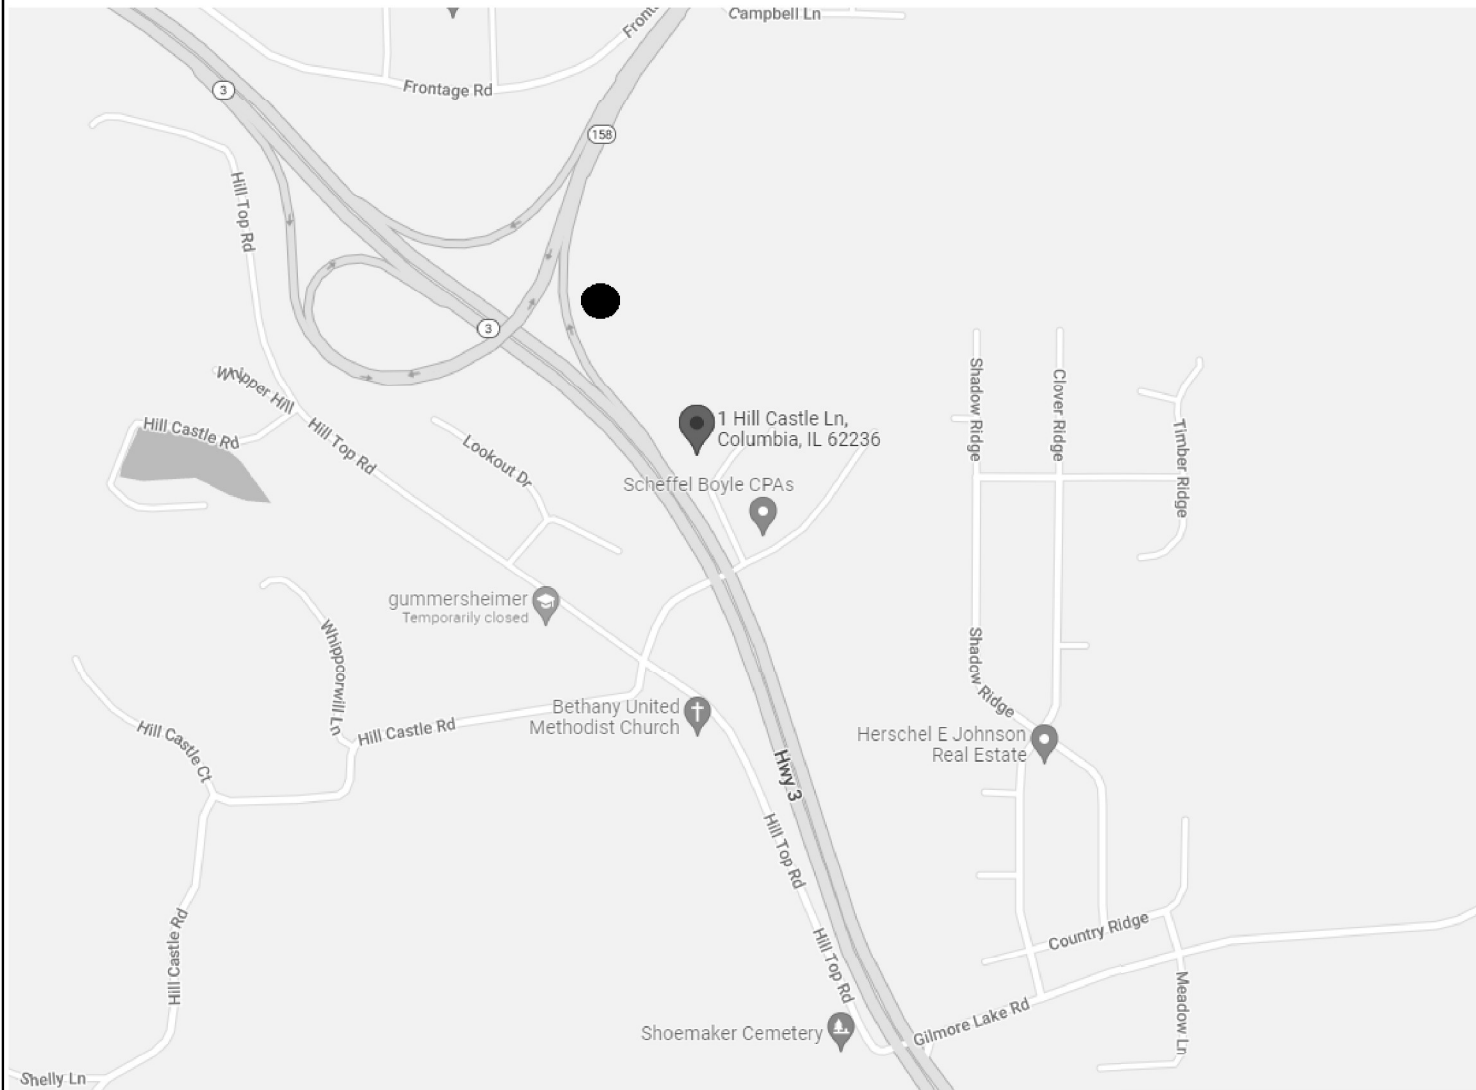

3 - 5

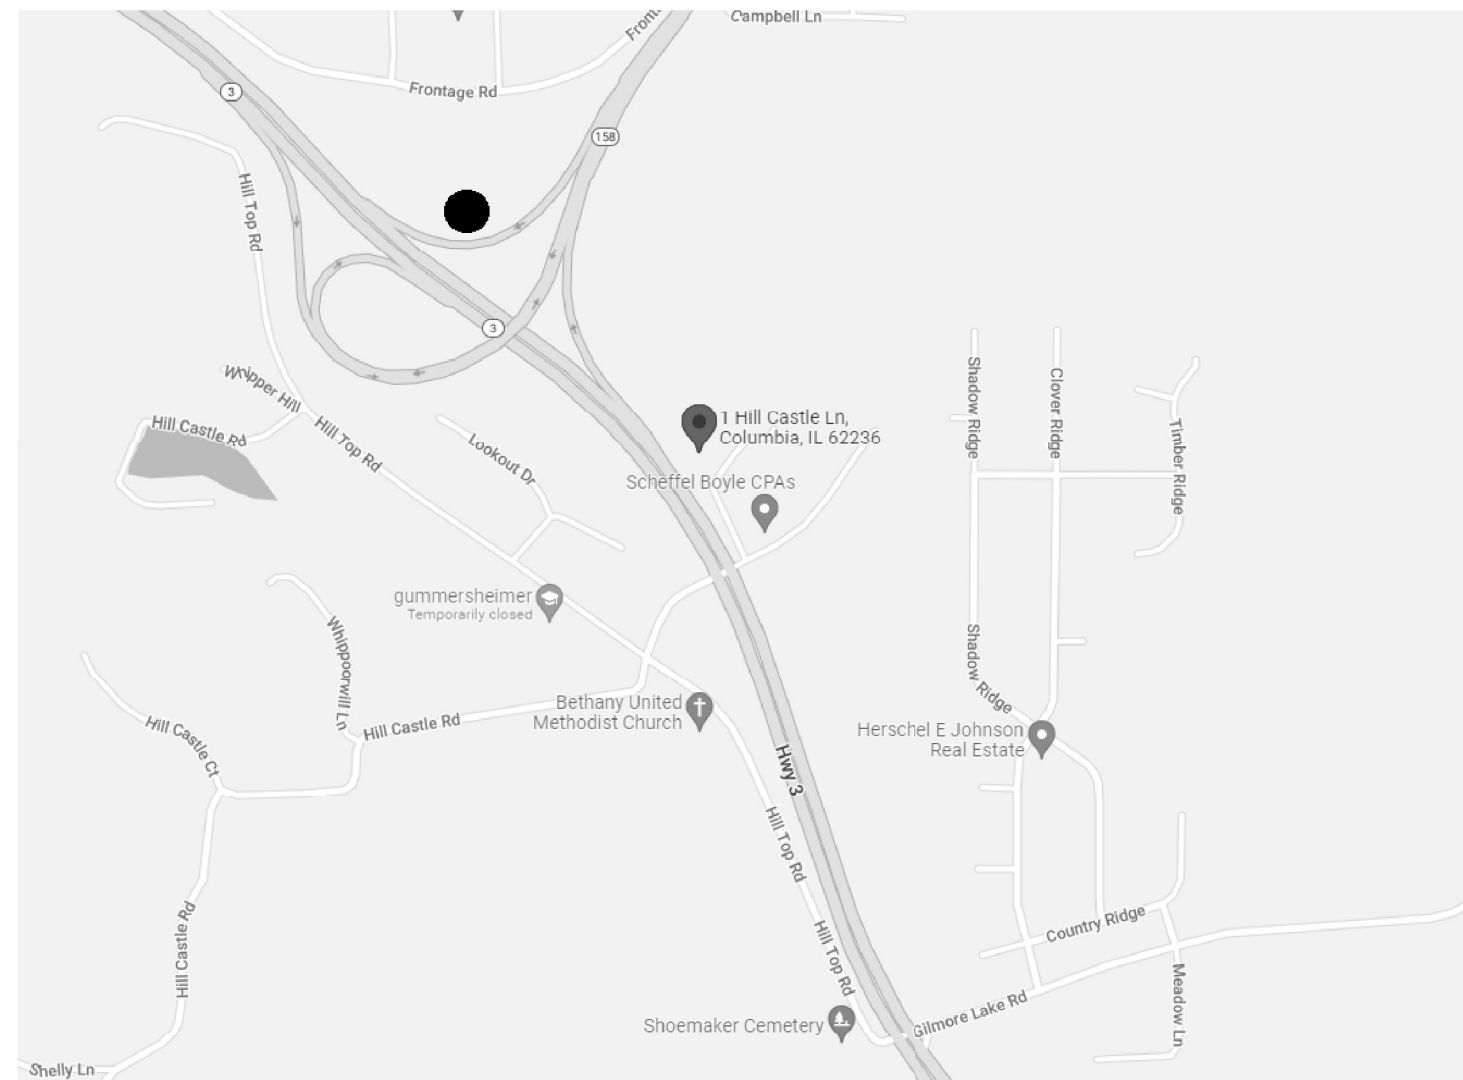

6 & 7

MODEL: Unlink4.0 (Print)
 FILE NAME: P:\MIDOT\Documents\DOT Office\District 8\ORD Project\B76765\CADD\Drawings\CAD\Drawings\B76765\Sheet\B76765.dwg

USER NAME = John.P.Green	DESIGNED -	REVISED -
DRAWN -	REVISED -	
PLOT SCALE = 0.16666833' / in.	CHECKED -	REVISED -
PLOT DATE = 3/17/2023	DATE -	REVISED -


**STATE OF ILLINOIS
DEPARTMENT OF TRANSPORTATION**

MONROE COUNTY MAPS AND SCHEDULE

SCALE: SHEET OF SHEETS STA. TO STA.

F.A.P. RTE.	SECTION	COUNTY	TOTAL SHEETS	SHEET NO.
Various	DIST 8 TR 2023-1	VARIOUS	26	25
CONTRACT NO. 76T05				
ILLINOIS FED. AID PROJECT				

MODEL: Unlabeled.dwg
 FILE NAME: P:\MIDOT\Documents\DOT Office\Direct\BORD Projects\BRT\GIS\CADD\GIS\CAD\Drawings\BRT\GIS\chc\chc.dwg

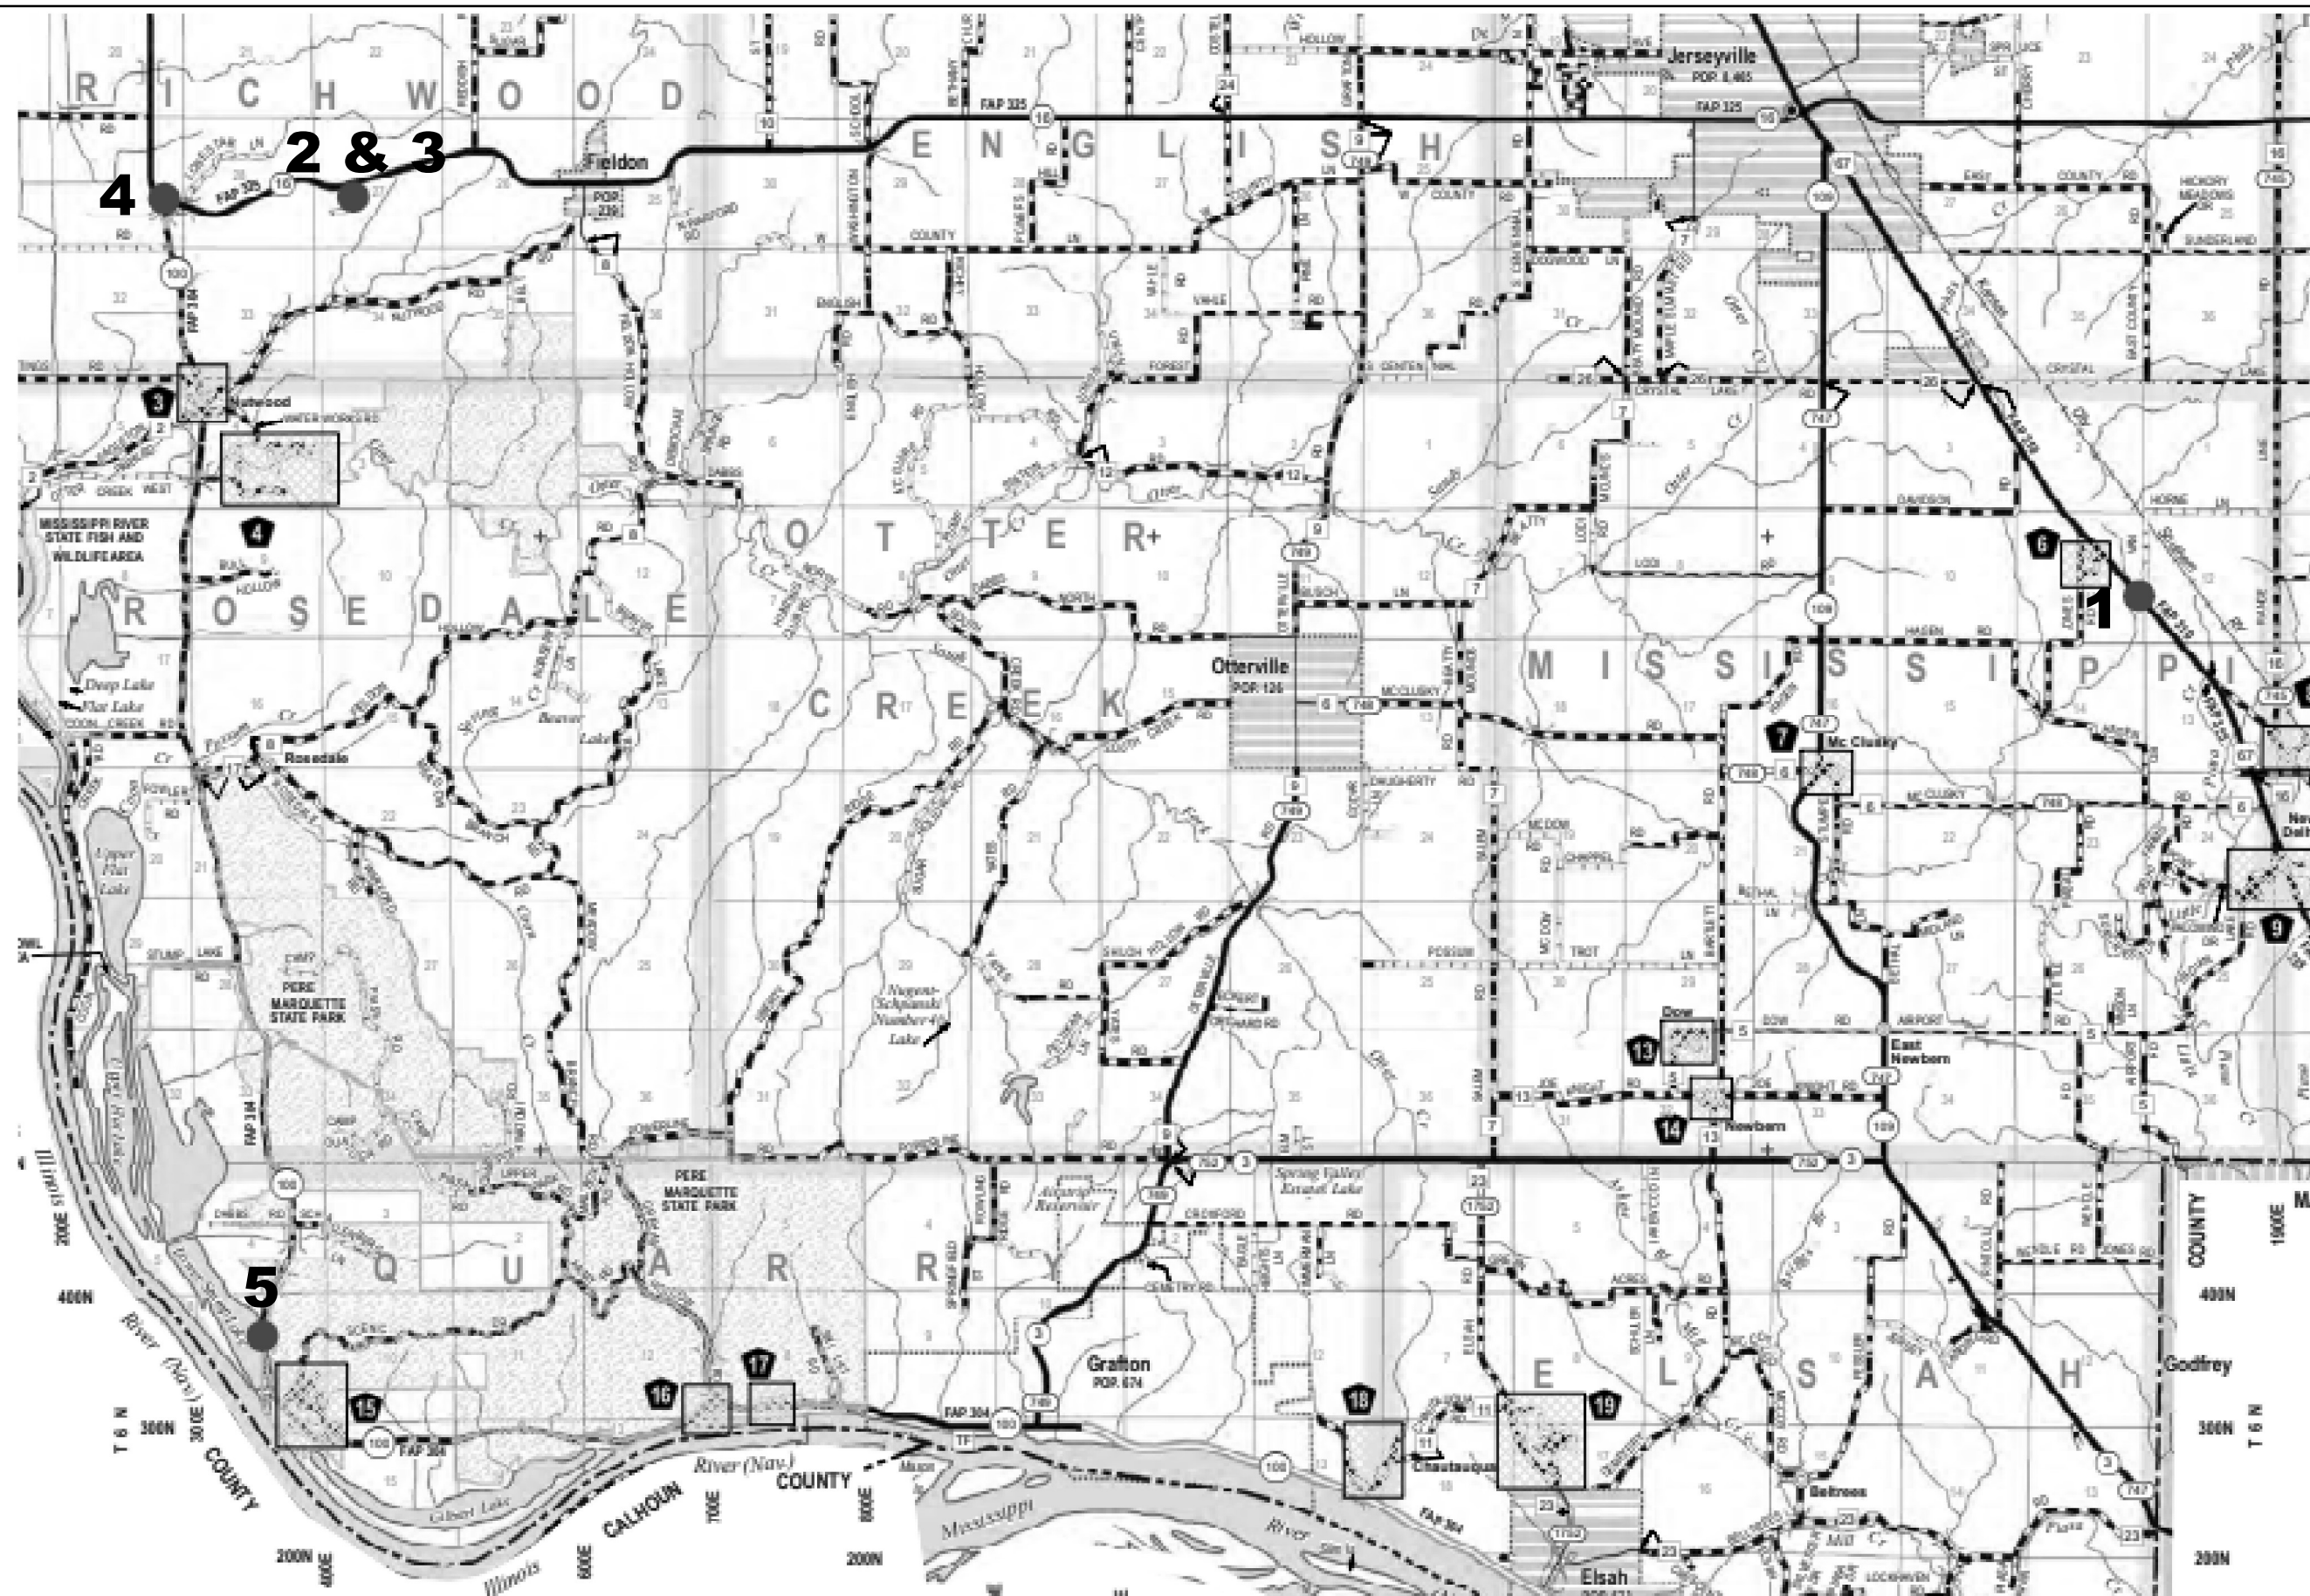

● - LOCATION OF TREE THAT NEEDS TO BE REMOVED

USER NAME = John.P.Green	DESIGNED -	REVISED -
	DRAWN -	REVISED -
PLOT SCALE = 0.16666833' / in.	CHECKED -	REVISED -
PLOT DATE = 3/17/2023	DATE -	REVISED -


**STATE OF ILLINOIS
 DEPARTMENT OF TRANSPORTATION**

JERSEY COUNTY MAP

SCALE: SHEET OF SHEETS STA. TO STA.

F.A.P. RTE.	SECTION	COUNTY	TOTAL SHEETS	SHEET NO.
Various	DIST 8 TR 2023-1	VARIOUS	26	26
CONTRACT NO. 76T05				
ILLINOIS FED. AID PROJECT				

Jersey		# of trees	6-15"	>15"
	IL 16			
1	East of Mowen Ln both sides (13",39",46",56")	4	13	141
2	West of Mowen Ln (16",20",26",34",36")	5		132
3	First curve east of IL 100 junctions (30",31")	2		61
	IL 100			
4	N of Pere Marquette Main entrance west side (29",31",32",34",35",39",40",42")	8		282
5	1/4 mi north of entrant east side (36")	1		36
Totals		20	13	652

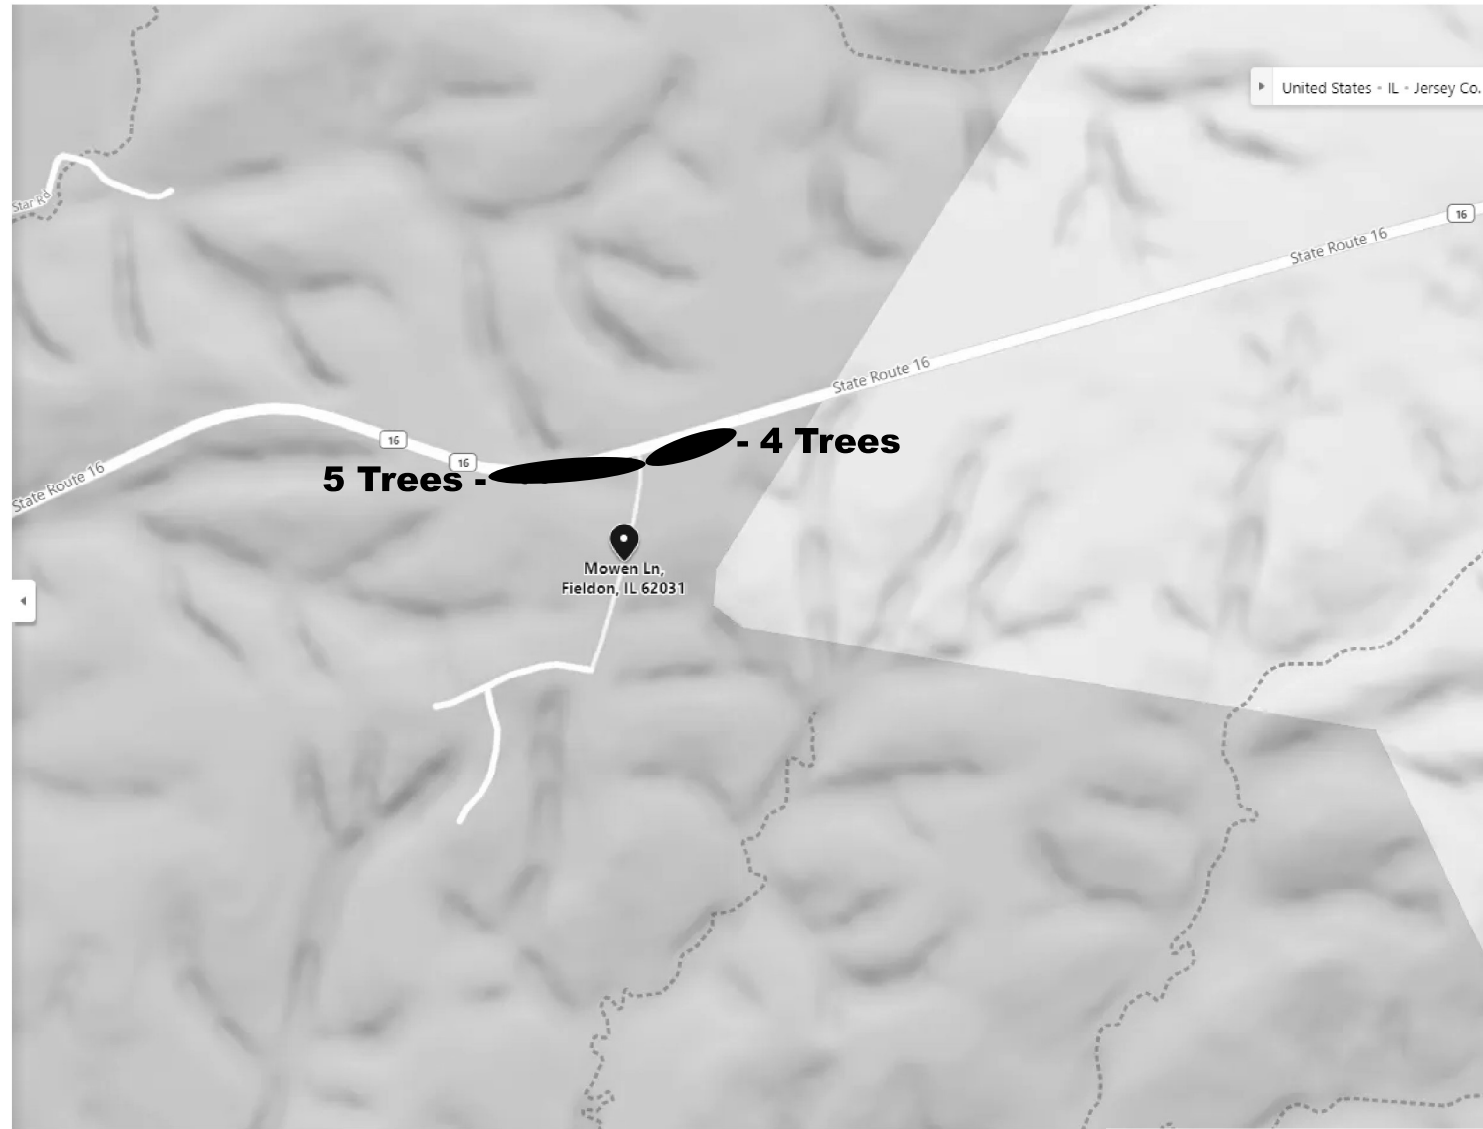

1 & 2



3

MODEL: \\unhka-5 (Sheet)
FILE NAME: P:\GIS\Projects\2023\10\1023\102301023\102301023\102301023\102301023.dgn


USER NAME = John.P.Green	DESIGNED -	REVISED -
DRAWN -	REVISED -	
PLOT SCALE = 0.166666833 1/ in.	CHECKED -	REVISED -
PLOT DATE = 3/17/2023	DATE -	REVISED -

**STATE OF ILLINOIS
DEPARTMENT OF TRANSPORTATION**

JERSEY COUNTY MAPS AND SCHEDULE

SCALE: SHEET OF SHEETS STA. TO STA.

F.A.P. RTE.	SECTION	COUNTY	TOTAL SHEETS	SHEET NO.
Various	DIST 8 TR 2023-1	VARIOUS	26	27
				CONTRACT NO. 76T05
		ILLINOIS FED. AID PROJECT		

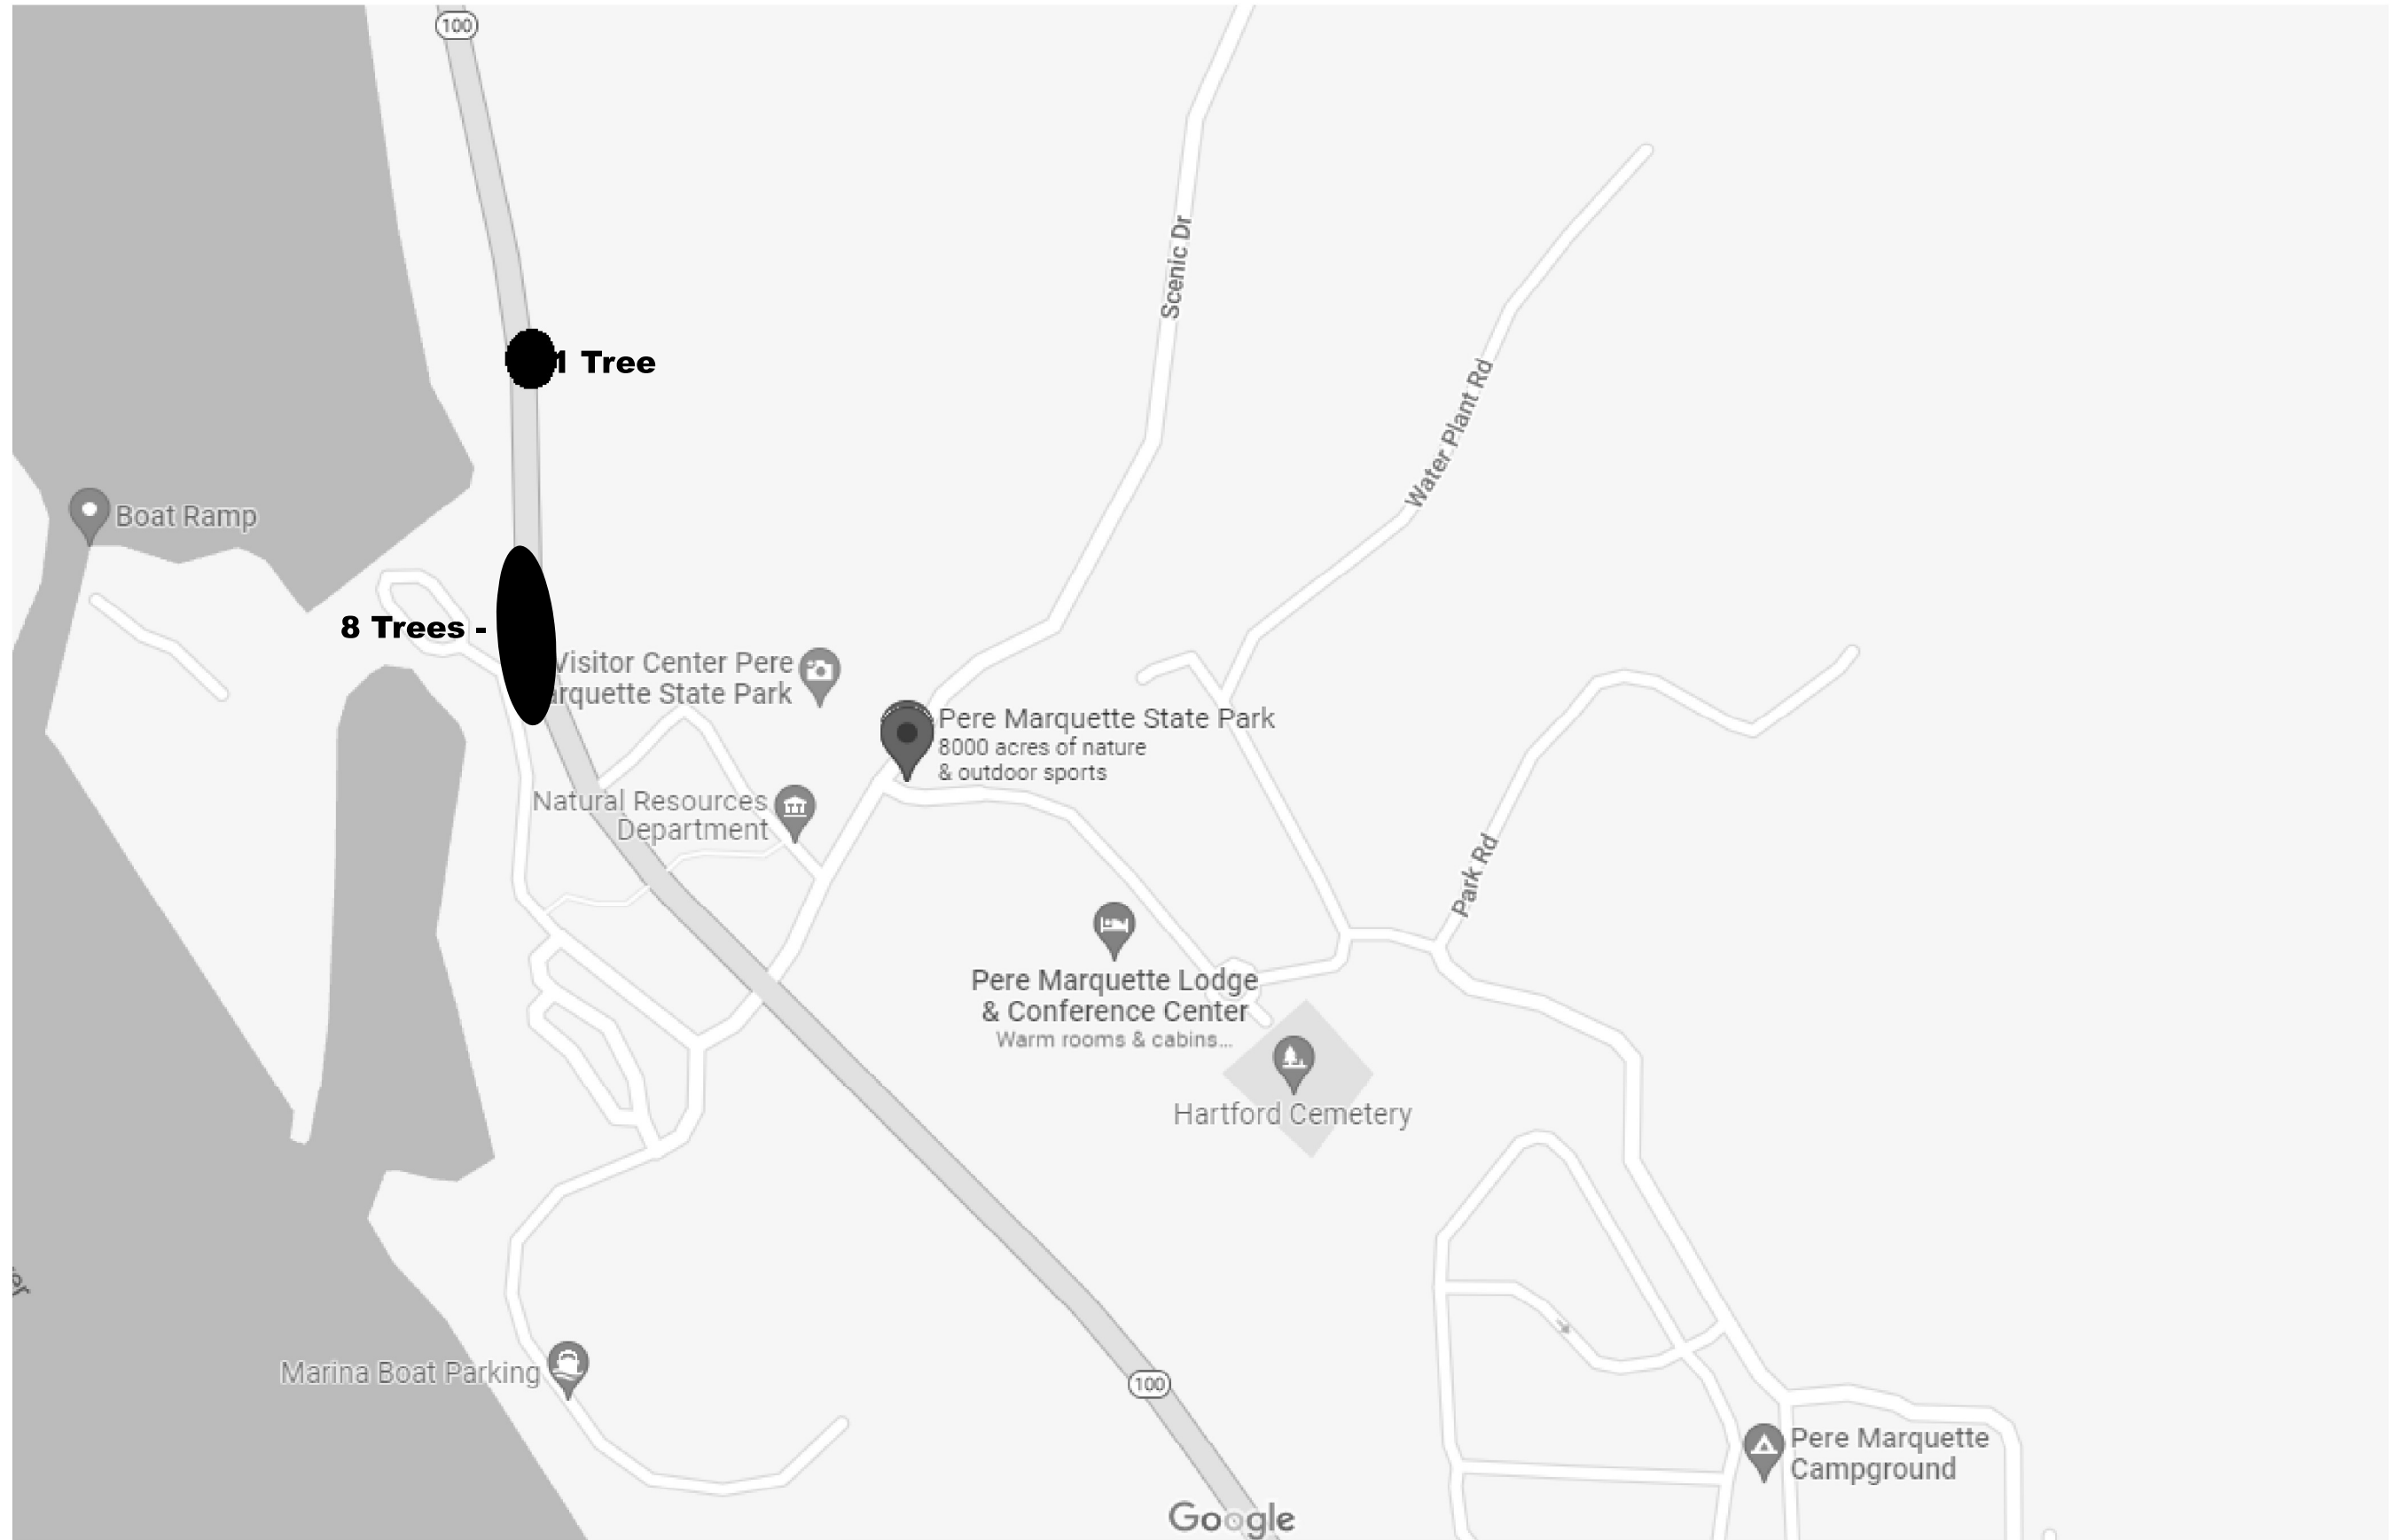

4 & 5

MODEL: Unlink.dwg (Sheet)
 FILE NAME: P:\GIS\Projects\DOT\Office\District 8\ORD Project\DOT\CAD\Drawings\CAD\Drawings\DOT\DOT\DOT\DOT.dwg

USER NAME = John.P.Green	DESIGNED -	REVISED -
	DRAWN -	REVISED -
PLOT SCALE = 0.16666633' / in.	CHECKED -	REVISED -
PLOT DATE = 3/17/2023	DATE -	REVISED -

**STATE OF ILLINOIS
DEPARTMENT OF TRANSPORTATION**

JERSEY COUNTY MAPS AND SCHEDULE

SCALE: SHEET OF SHEETS STA. TO STA.

F.A.P. RTE.	SECTION	COUNTY	TOTAL SHEETS	SHEET NO.
Various	DIST 8 TR 2023-1	VARIOUS	26	28
CONTRACT NO. 76T05				
ILLINOIS FED. AID PROJECT				