


FAP 709 (US 136)	FAP 709 (US 136)
MINOR ARTERIAL 1450+73.08 TO 1779+18.17	MINOR ARTERIAL 1568+87.58
CHAMPAIGN COUNTY	CHAMPAIGN COUNTY
80% FED / 20% STATE	80% FED / 20% STATE
RURAL ROADWAY	RURAL BOX CULVERT
0005	0004
	010-8175

CODE NO.	ITEM	UNIT	TOTAL QUANTITY		
20200100	EARTH EXCAVATION	CU YD	6	6	
20200500	EARTH EXCAVATION (WIDENING)	CU YD	38		38
20700220	POROUS GRANULAR EMBANKMENT	CU YD	217		217
21301060	EXPLORATION TRENCH 60" DEPTH	FOOT	50		50
25000100	SEEDING, CLASS 1	ACRE	0.25	0.25	
25000400	NITROGEN FERTILIZER NUTRIENT	POUND	23	23	
25000500	PHOSPHORUS FERTILIZER NUTRIENT	POUND	23	23	
25000600	POTASSIUM FERTILIZER NUTRIENT	POUND	23	23	
25100115	MULCH, METHOD 2	ACRE	0.25	0.25	
28100101	STONE RIPRAP, CLASS A1	SQ YD	43		43
28100707	STONE DUMPED RIPRAP, CLASS A4	SQ YD	32		32
28200200	FILTER FABRIC	SQ YD	34		34
35400542	PORTLAND CEMENT CONCRETE BASE COURSE WIDENING 15 1/2"	SQ YD	3	3	
35600708	HOT-MIX ASPHALT BASE COURSE WIDENING, 8"	SQ YD	171		171

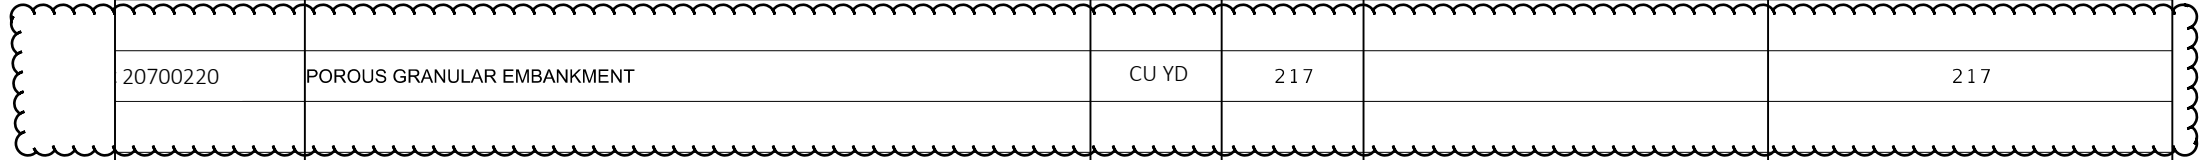

^ SPECIALTY ITEM

MODEL: S00 (Sheet)  
 FILE NAME: P:\S\X\50\X51\X5007 - IDOT PFB 199-027 DS\_VI\_Gates\WO#3128\Trans\CAD\Project Drawings\0570A93\sh-S00.dgn



USER NAME = rhanland	DESIGNED - LCS	REVISED -
	DRAWN - LCS	REVISED -
PLOT SCALE = 0.16666633 ' / in.	CHECKED - RLH	REVISED -
PLOT DATE = 3/17/2023	DATE -	REVISED -

**STATE OF ILLINOIS  
DEPARTMENT OF TRANSPORTATION**

<b>SUMMARY OF QUANTITIES</b>			
SCALE:	SHEET 1	OF 8 SHEETS	STA. TO STA.

F.A.P. RTE. 709	SECTION (104)RS-2	COUNTY CHAMPAIGN	TOTAL SHEETS 72	SHEET NO. 3
CONTRACT NO. 70A93			ILLINOIS FED. AID PROJECT	