



F.A.P. RTE.	SECTION	COUNTY	TOTAL SHEETS	SHEET NO.
337	20R-5	LAKE	562	212
STA.		TO STA.		
FED. ROAD DIST. NO.		ILLINOIS	FED. AID PROJECT	
D-91-552-99		60881		

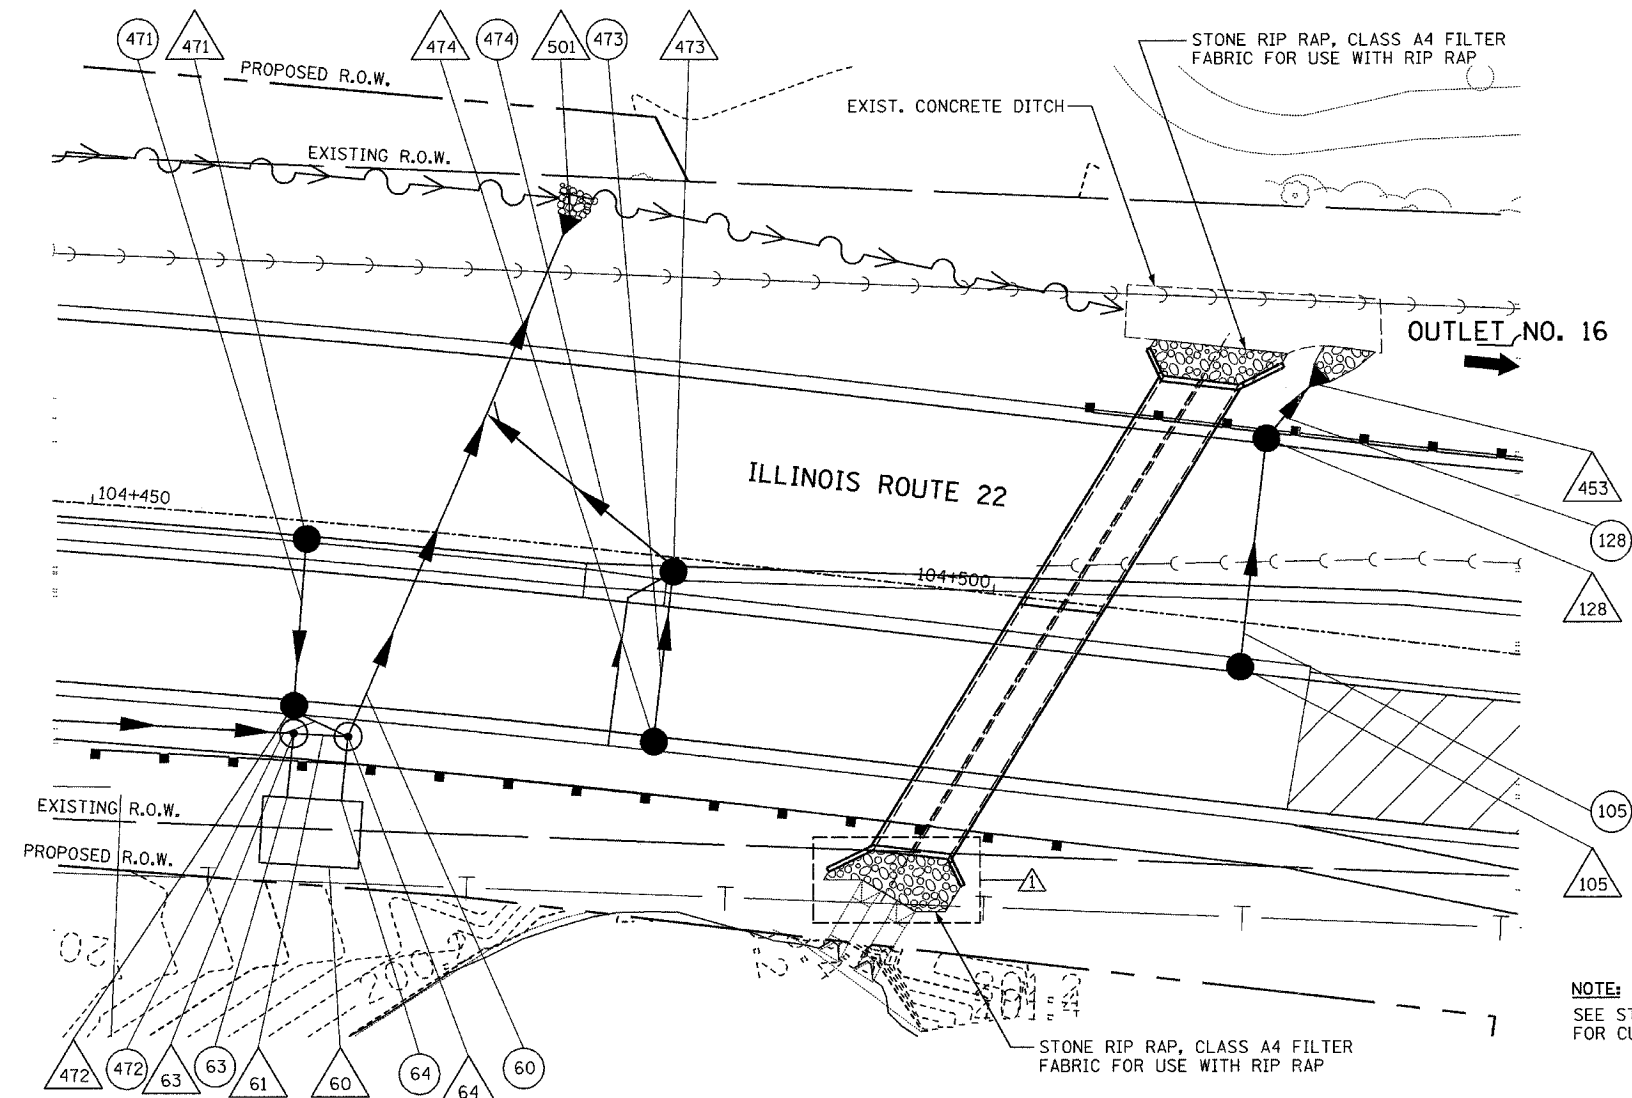

NOTE:
SEE STRUCTURAL PLANS
FOR CULVERT DETAIL.

FINAL SURVEY	BY	DATE
SURVEYED		
PLOTTED		
NOTE BOOK		
TEMPLATE		
AREAS		
CHECKED		
NO.		

ORIGINAL SURVEY	BY	DATE
SURVEYED		
PLOTTED		
NOTE BOOK		
TEMPLATE		
AREAS		
CHECKED		
NO.		

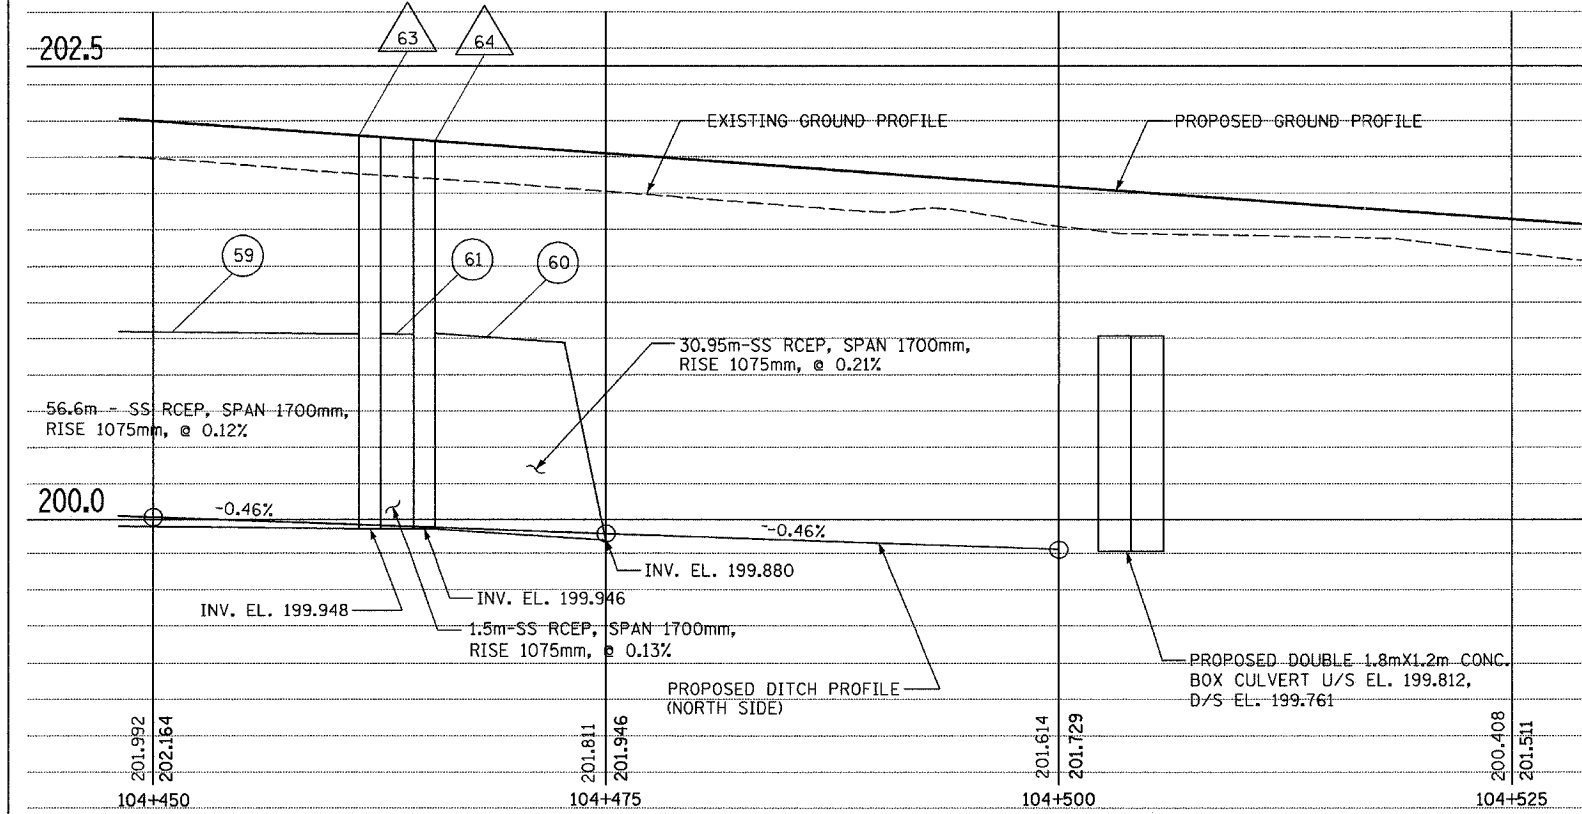

REVISIONS		ILLINOIS DEPARTMENT OF TRANSPORTATION IL RTE 22 (FAP 337) IL RTE 83 TO US 45 / IL 21 (MILWAUKEE AVE) DRAINAGE DETAILS AT STA. 104+485.00
NAME	DATE	
		SCALE: HORIZ. 1:200 VERT. 1:20
		DATE: 03-22-2004
		DRAWN BY: MB
		CHECKED BY: DAJ
		ADDENDUM #1 5/20/05