


F.A.P. RTE.	SECTION	COUNTY	TOTAL SHEETS	SHEET NO.
337	20R-5	LAKE	562	555
STA. 99+825.000		TO STA. 104+600.000		
FED. ROAD DIST. NO.	ILLINOIS	FED. AID PROJECT		
D-91-552-99		60881		

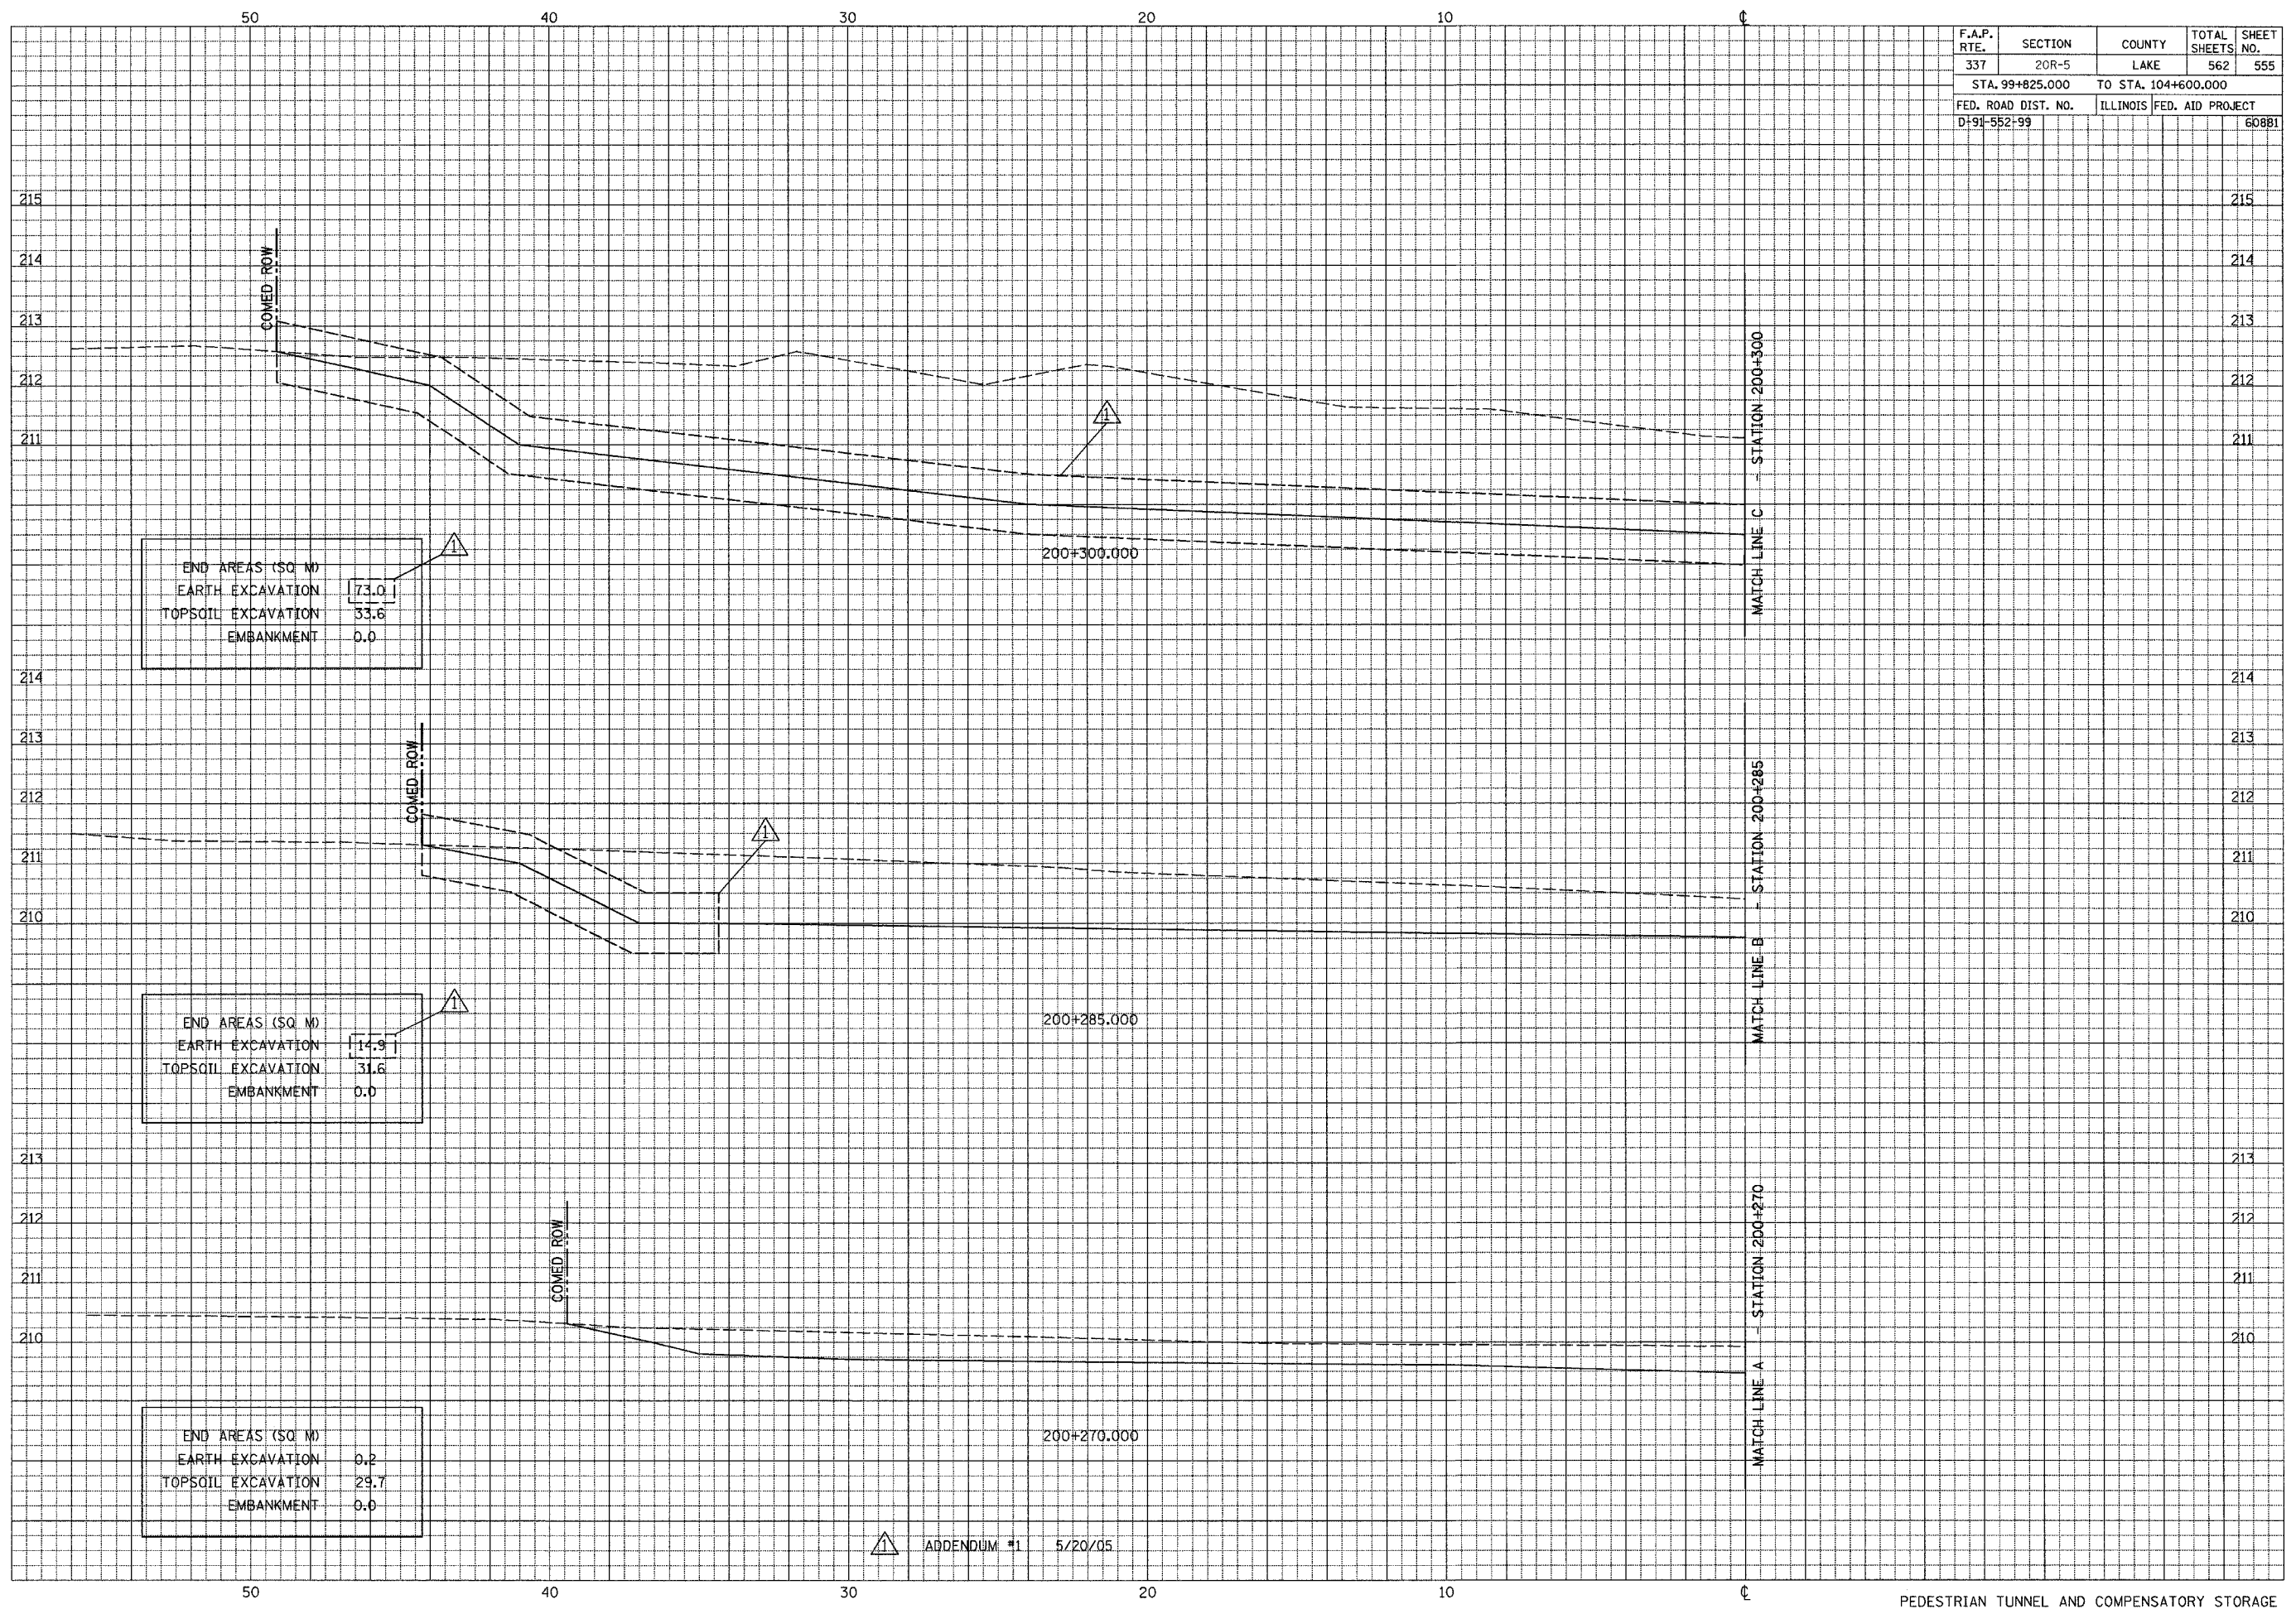

END AREAS (SQ. M)	
EARTH EXCAVATION	73.0
TOPSOIL EXCAVATION	33.6
EMBANKMENT	0.0

END AREAS (SQ. M)	
EARTH EXCAVATION	14.9
TOPSOIL EXCAVATION	31.6
EMBANKMENT	0.0

END AREAS (SQ. M)	
EARTH EXCAVATION	0.2
TOPSOIL EXCAVATION	29.7
EMBANKMENT	0.0

ADDENDUM #1 5/20/05

FINAL SURVEY	DATE
SUBMITTED	BY
PLOTTED	
TEMPLATE	
AREAS	
CHECKED	
NO.	

ORIGINAL SURVEY	DATE
SUBMITTED	BY
PLOTTED	
TEMPLATE	
AREAS	
CHECKED	
NO.	