



EXISTING TYPICAL SECTION - MacARTHUR DRIVE  
STA. 14+95.00 TO STA. 16+96.00

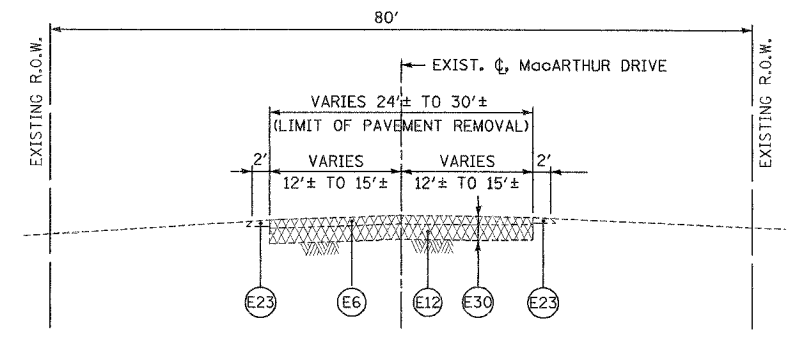

EXISTING TYPICAL SECTION - MacARTHUR DRIVE  
STA. 16+96.00 TO STA. 19+68.00

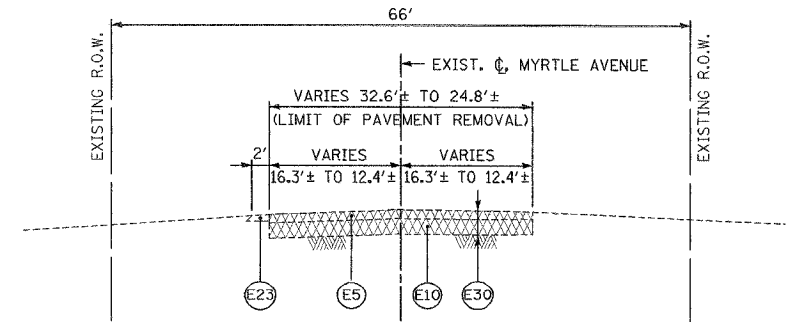

EXISTING TYPICAL SECTION - MYRTLE AVENUE  
STA. 20+32.00 TO STA. 23+16.44

LEGEND

- |  |   |
|--|---|
| (E1) EXISTING BITUMINOUS SURFACE 1 1/2"±       | (E16) EXISTING PCC SIDEWALK   |
| (E2) EXISTING BITUMINOUS SURFACE 2"±           | (E17) EXISTING CONCRETE MEDIAN SURFACE 4"                                       |
| (E2A) EXISTING BITUMINOUS SURFACE 3"           | (E18) EXISTING CONCRETE MEDIAN, TYPE SB-6.12                                    |
| (E3) EXISTING BITUMINOUS SURFACE 4 1/2"±       | (E19) EXISTING CONCRETE CURB AND GUTTER, TYPE B-6.12                            |
| (E4) EXISTING BITUMINOUS BINDER COURSE 3 1/2"± | (E20) EXISTING CONCRETE CURB AND GUTTER, TYPE B-6.18                            |
| (E5) EXISTING BITUMINOUS PAVEMENT 4"±          | (E21) EXISTING CONCRETE CURB AND GUTTER, TYPE B-6.24                            |
| (E6) EXISTING BITUMINOUS PAVEMENT 5"±          | (E22) EXISTING CONCRETE CURB AND GUTTER, TYPE B-9.12                            |
| (E7) EXISTING BITUMINOUS PAVEMENT 9"±          | (E23) EXISTING AGGREGATE SHOULDERS, THICKNESS VARIES                            |
| (E8) EXISTING PCC PAVEMENT 10"±                | (E24) EXISTING BITUMINOUS SHOULDERS 11"±  |
| (E9) EXISTING PCC PAVEMENT 11"±                | (E25) EXISTING PCC SHOULDER 9"  |
| (E10) EXISTING AGGREGATE BASE COURSE 8"±       | (E26) BITUMINOUS SURFACE REMOVAL 2 1/2"   |
| (E11) EXISTING AGGREGATE BASE COURSE 10"±      | (E27) BITUMINOUS SURFACE REMOVAL, VARIABLE DEPTH                                |
| (E12) EXISTING AGGREGATE BASE COURSE 11"±      | (E28) CONCRETE MEDIAN SURFACE REMOVAL (AT LOCATIONS DESIGNATED BY THE ENGINEER) |
| (E13) EXISTING PCC BASE COURSE 10 1/2"±        | (E29) PORTLAND CEMENT CONCRETE SURFACE REMOVAL, VARIABLE DEPTH (0" TO 1-1/2")   |
| (E14) EXISTING AGGREGATE SUB-BASE 4"±          | (E30) PAVEMENT REMOVAL  |
| (E15) EXISTING BITUMINOUS SUB-BASE 4"±         | (E31) PAVED SHOULDER REMOVAL  |

REVISIONS	
NAME	DATE

ILLINOIS DEPARTMENT OF TRANSPORTATION  
F.A.U. ROUTE 3545  
IL RTE 56 (BUTTERFIELD ROAD)

EXISTING TYPICAL SECTIONS  
MacARTHUR DRIVE/MYRTLE AVENUE

SCALE: NTS  
DATE: 2/20/04

DRAWN BY: SMP  
CHECKED BY: BDH