



F.A.J. RTE.	SECTION	COUNTY	TOTAL SHEETS	SHEET NO.
3545	54-WRS-7	DUPAGE	235	99
STA.		TO STA.		
FED. ROAD DIST. NO.		ILLINOIS FED. AID PROJECT		
CONTRACT NO. 62291				

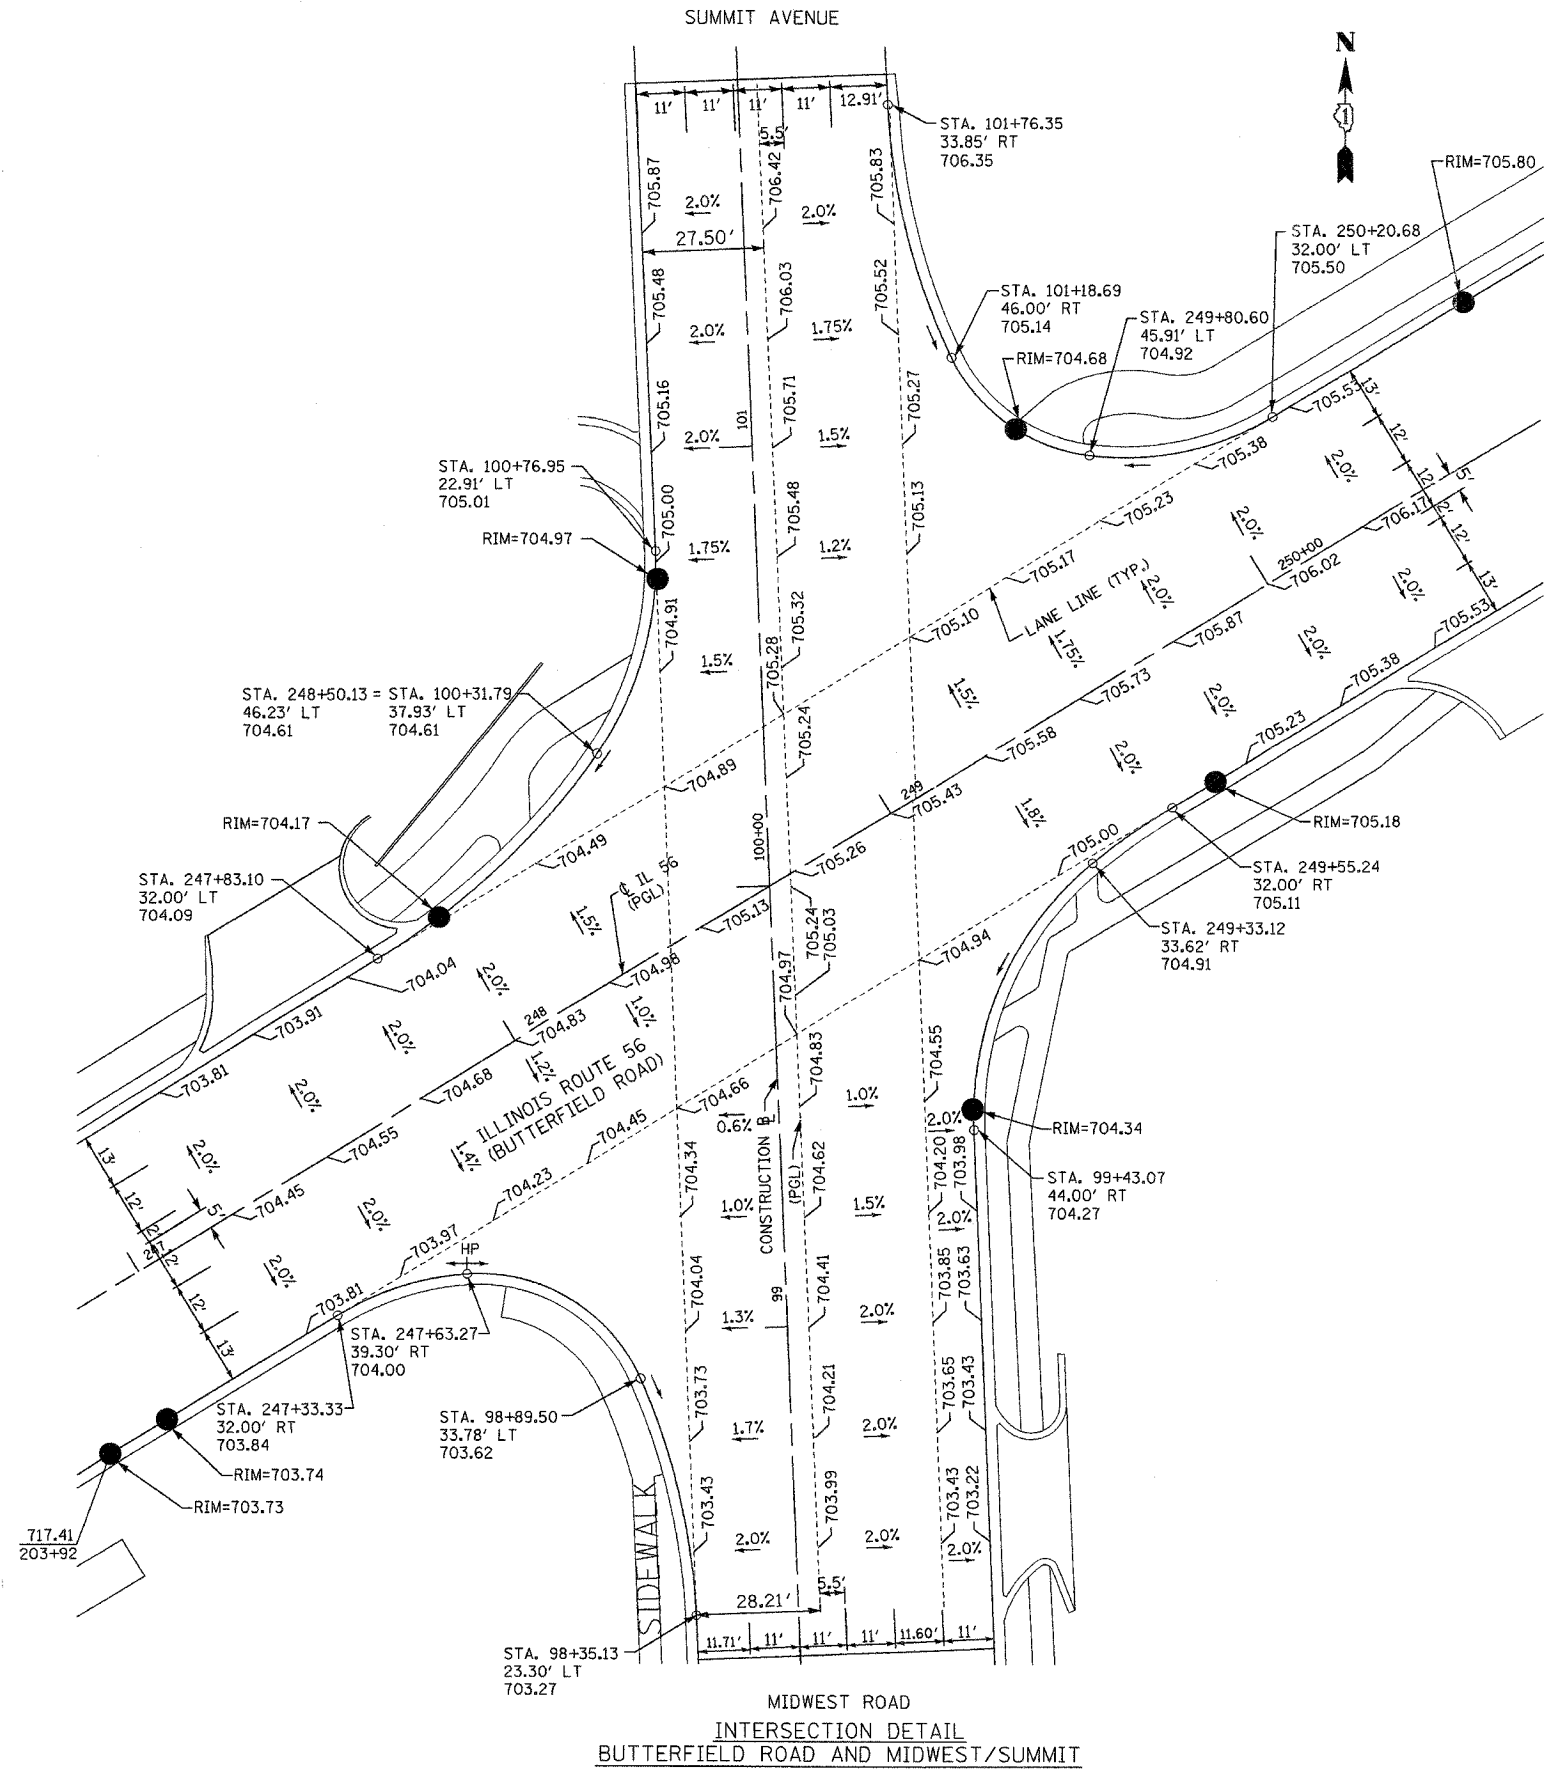

MIDWEST ROAD
INTERSECTION DETAIL
BUTTERFIELD ROAD AND MIDWEST/SUMMIT

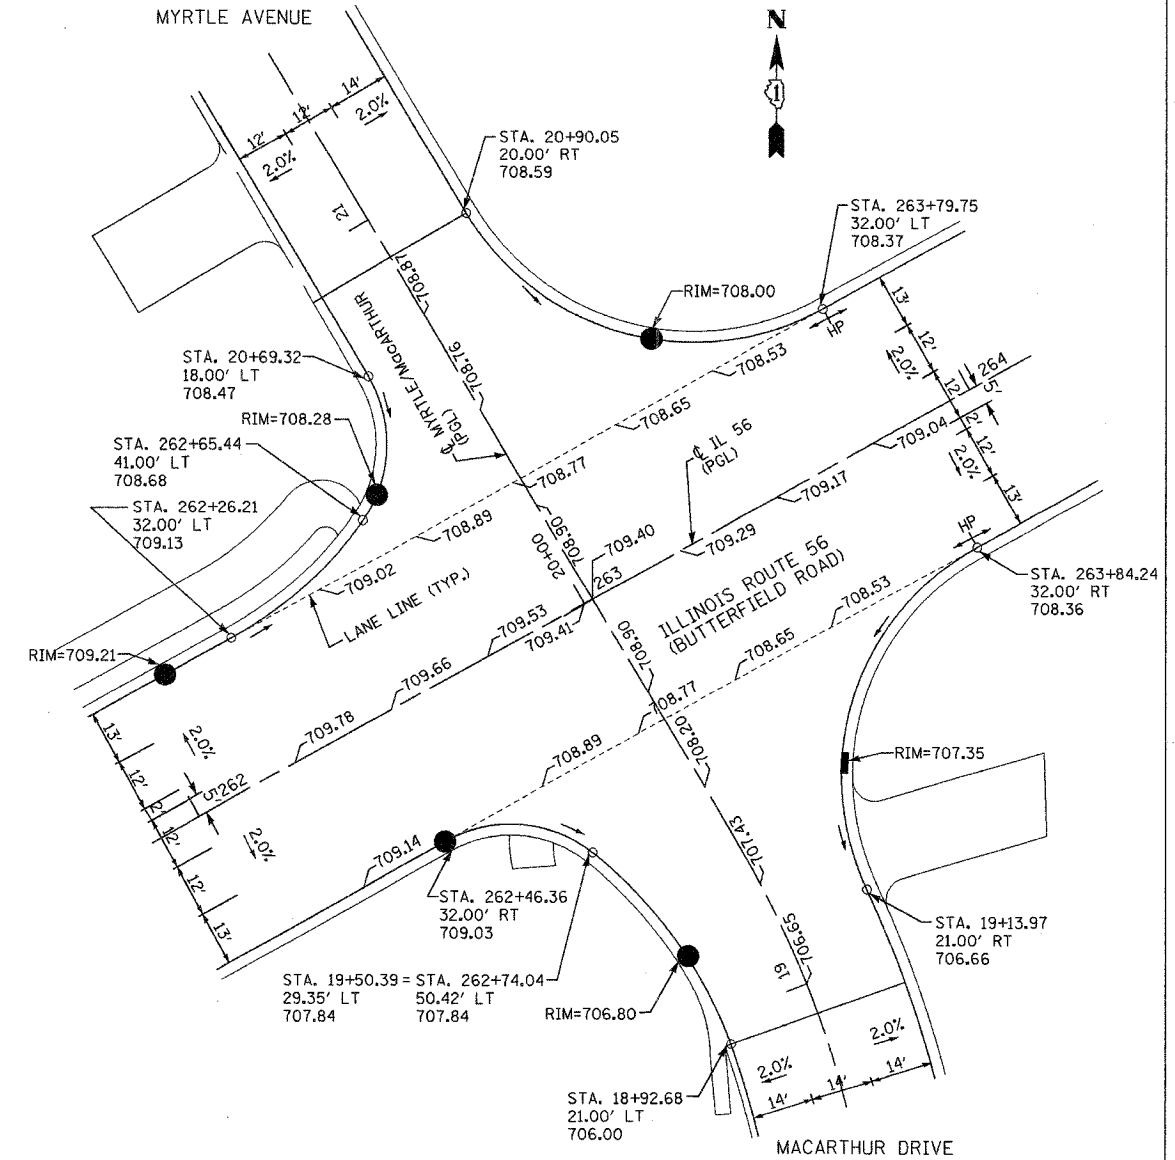

INTERSECTION DETAIL
BUTTERFIELD ROAD AND MacARTHUR/MYRTLE

REVISIONS	
NAME	DATE

ILLINOIS DEPARTMENT OF TRANSPORTATION
F.A.J. ROUTE 3545
BUTTERFIELD ROAD

INTERSECTION DETAILS
MIDWEST RD./SUMMIT AVE. AND
MacARTHUR/MYRTLE AVE.

DATE: 2/20/04
DRAWN BY: BCD
CHECKED BY: BOH

