


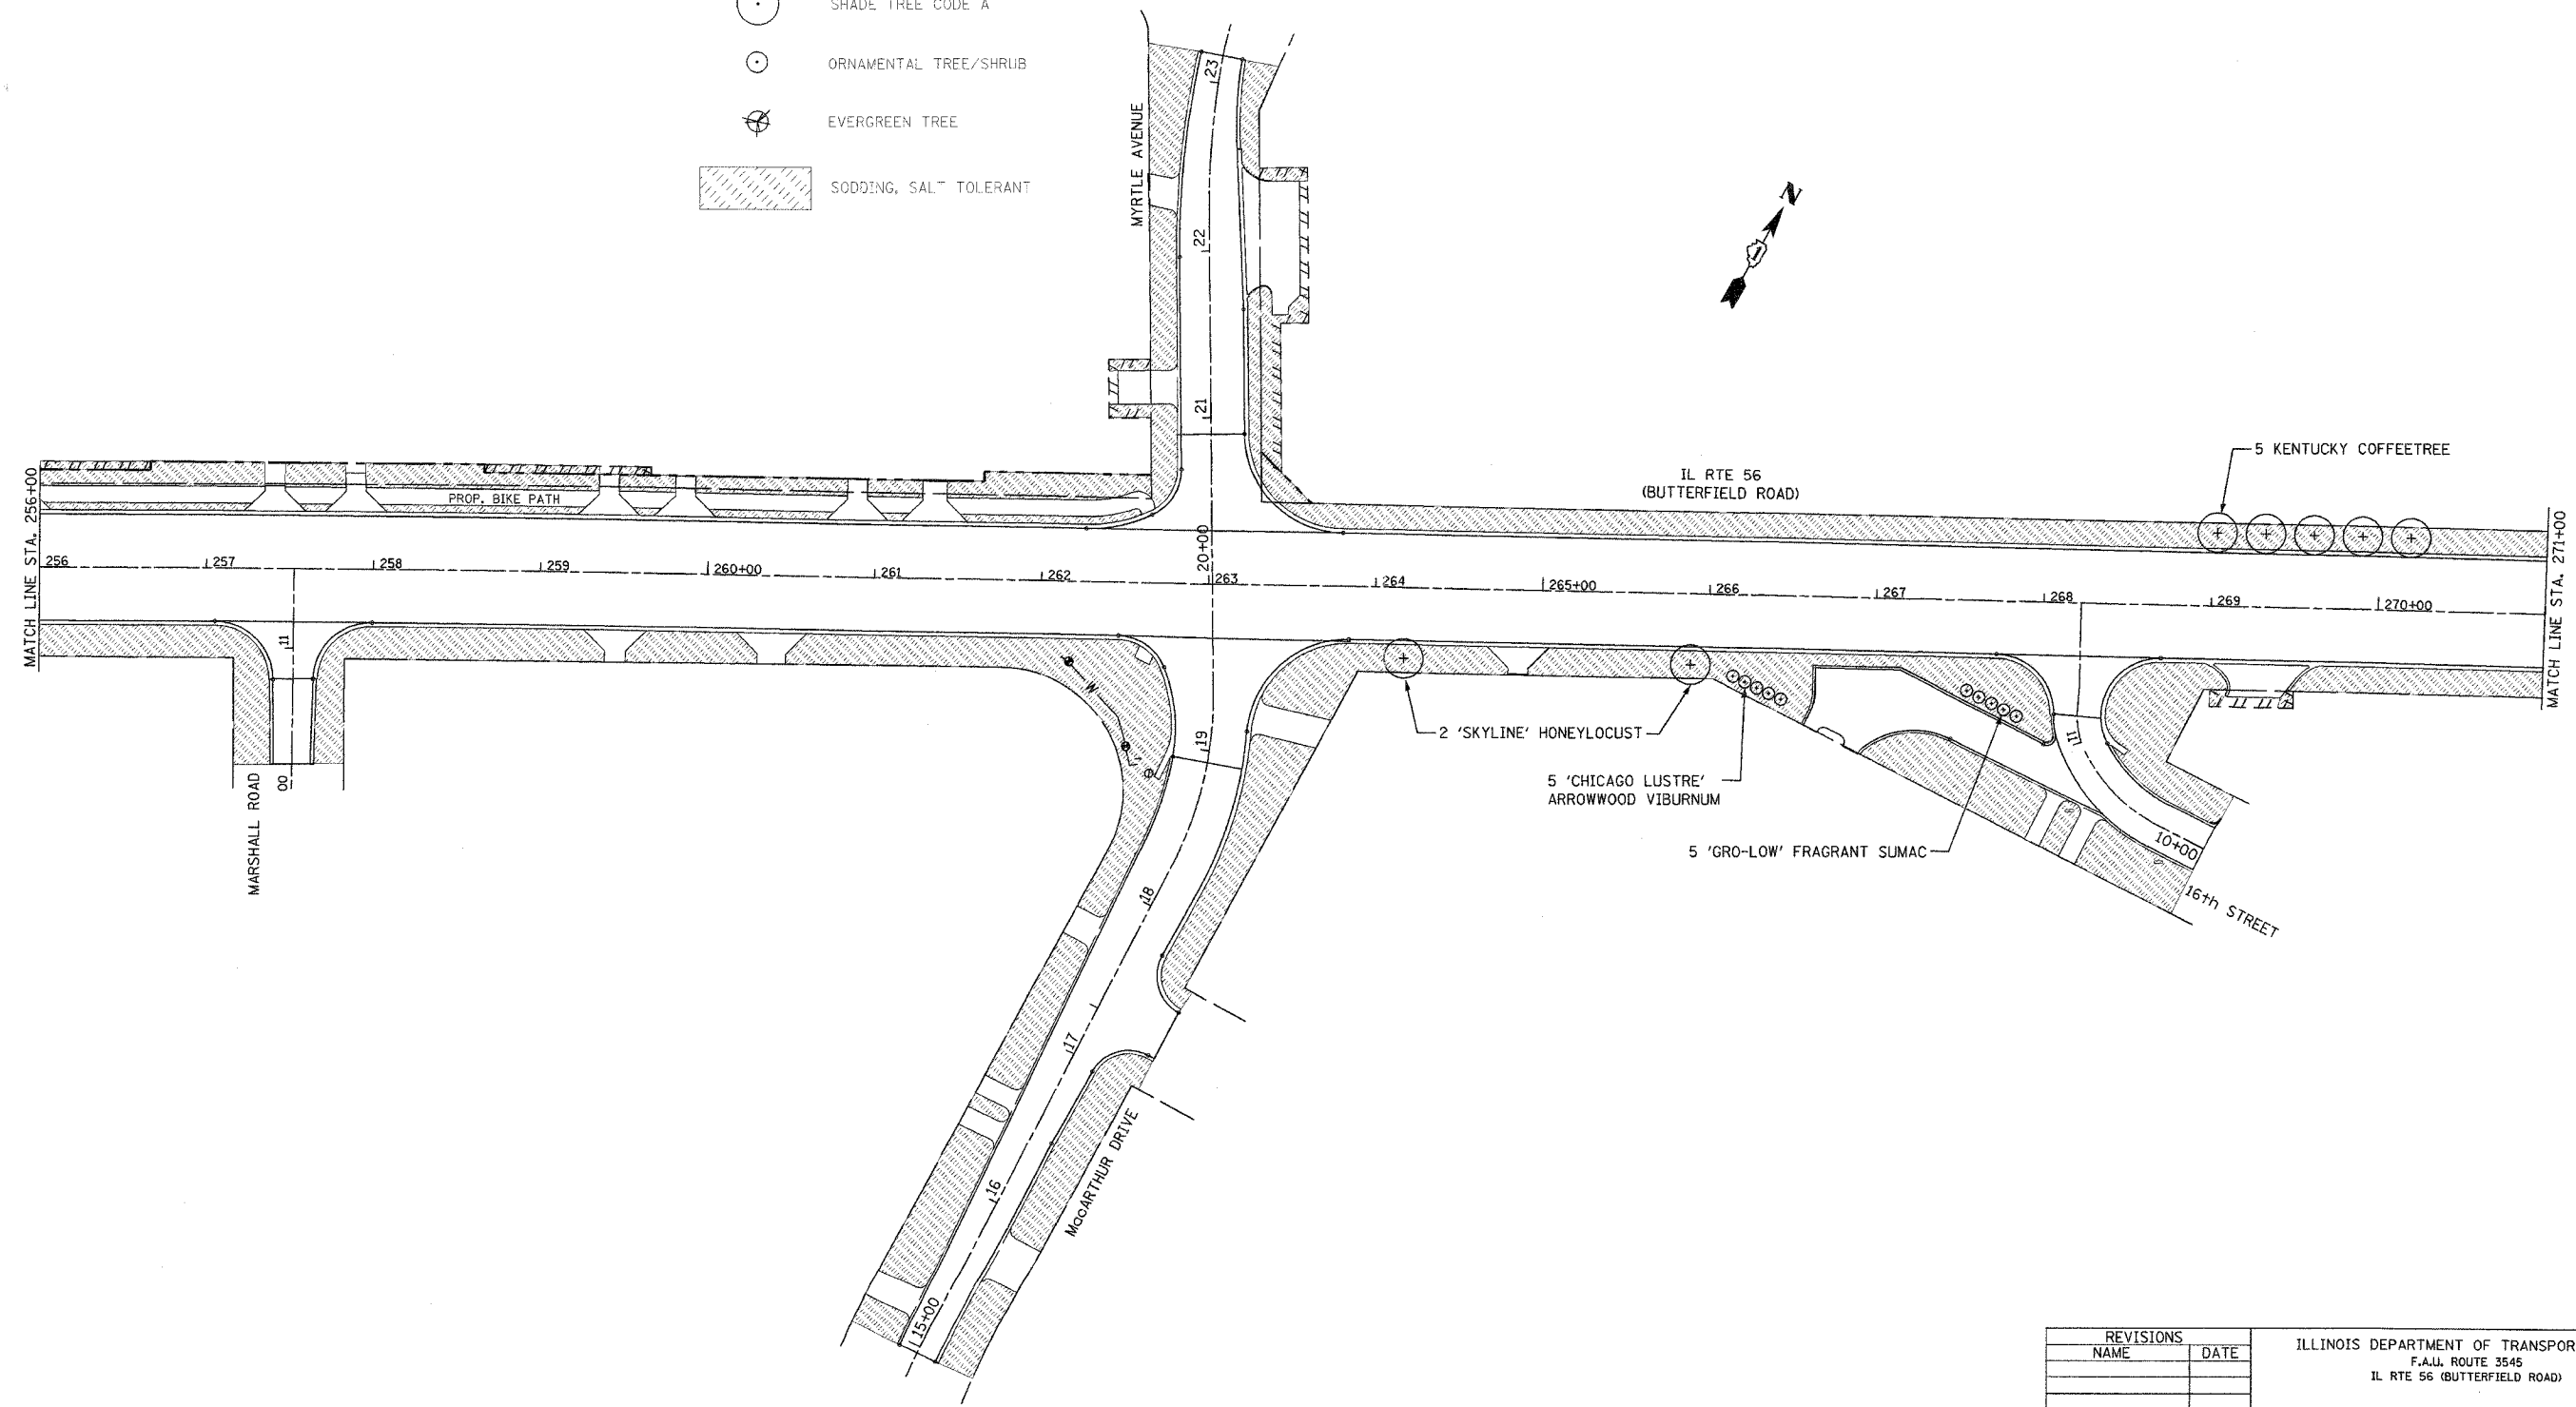


F.A.U. RTE.	SECTION	COUNTY	TOTAL SHEETS	SHEET NO.
3545	54-WRS-7	DUPAGE	235	107
STA. 256+00		TO STA. 271+00		
FED. ROAD DIST. NO.	ILLINOIS	FED. AID PROJECT		
CONTRACT NO. 62291				

- LEGEND**
-  SHADE TREE CODE A
 -  ORNAMENTAL TREE/SHRUB
 -  EVERGREEN TREE
 -  SODDING, SALT TOLERANT



REVISIONS	
NAME	DATE

ILLINOIS DEPARTMENT OF TRANSPORTATION
 F.A.U. ROUTE 3545
 IL RTE 56 (BUTTERFIELD ROAD)

LANDSCAPE PLAN

0 50' 100'
 1" = 50'

DATE: 2/20/04
 DRAWN BY: SMP
 CHECKED BY: BDH