


IL ROUTE 56

F.A.U. RTL.	SECTION	COUNTY	TOTAL SHEETS	SHEET NO.
3545	54-WRS-7	DUPAGE	235	144
STA. 220+50		TO STA. 221+00		
FED. ROAD DIST. NO.		ILLINOIS	FED. AID PROJECT	
CONTRACT NO. 62291				

DATE	BY
DATE	BY
DATE	BY
DATE	BY
DATE	BY

DATE	BY
DATE	BY
DATE	BY
DATE	BY
DATE	BY

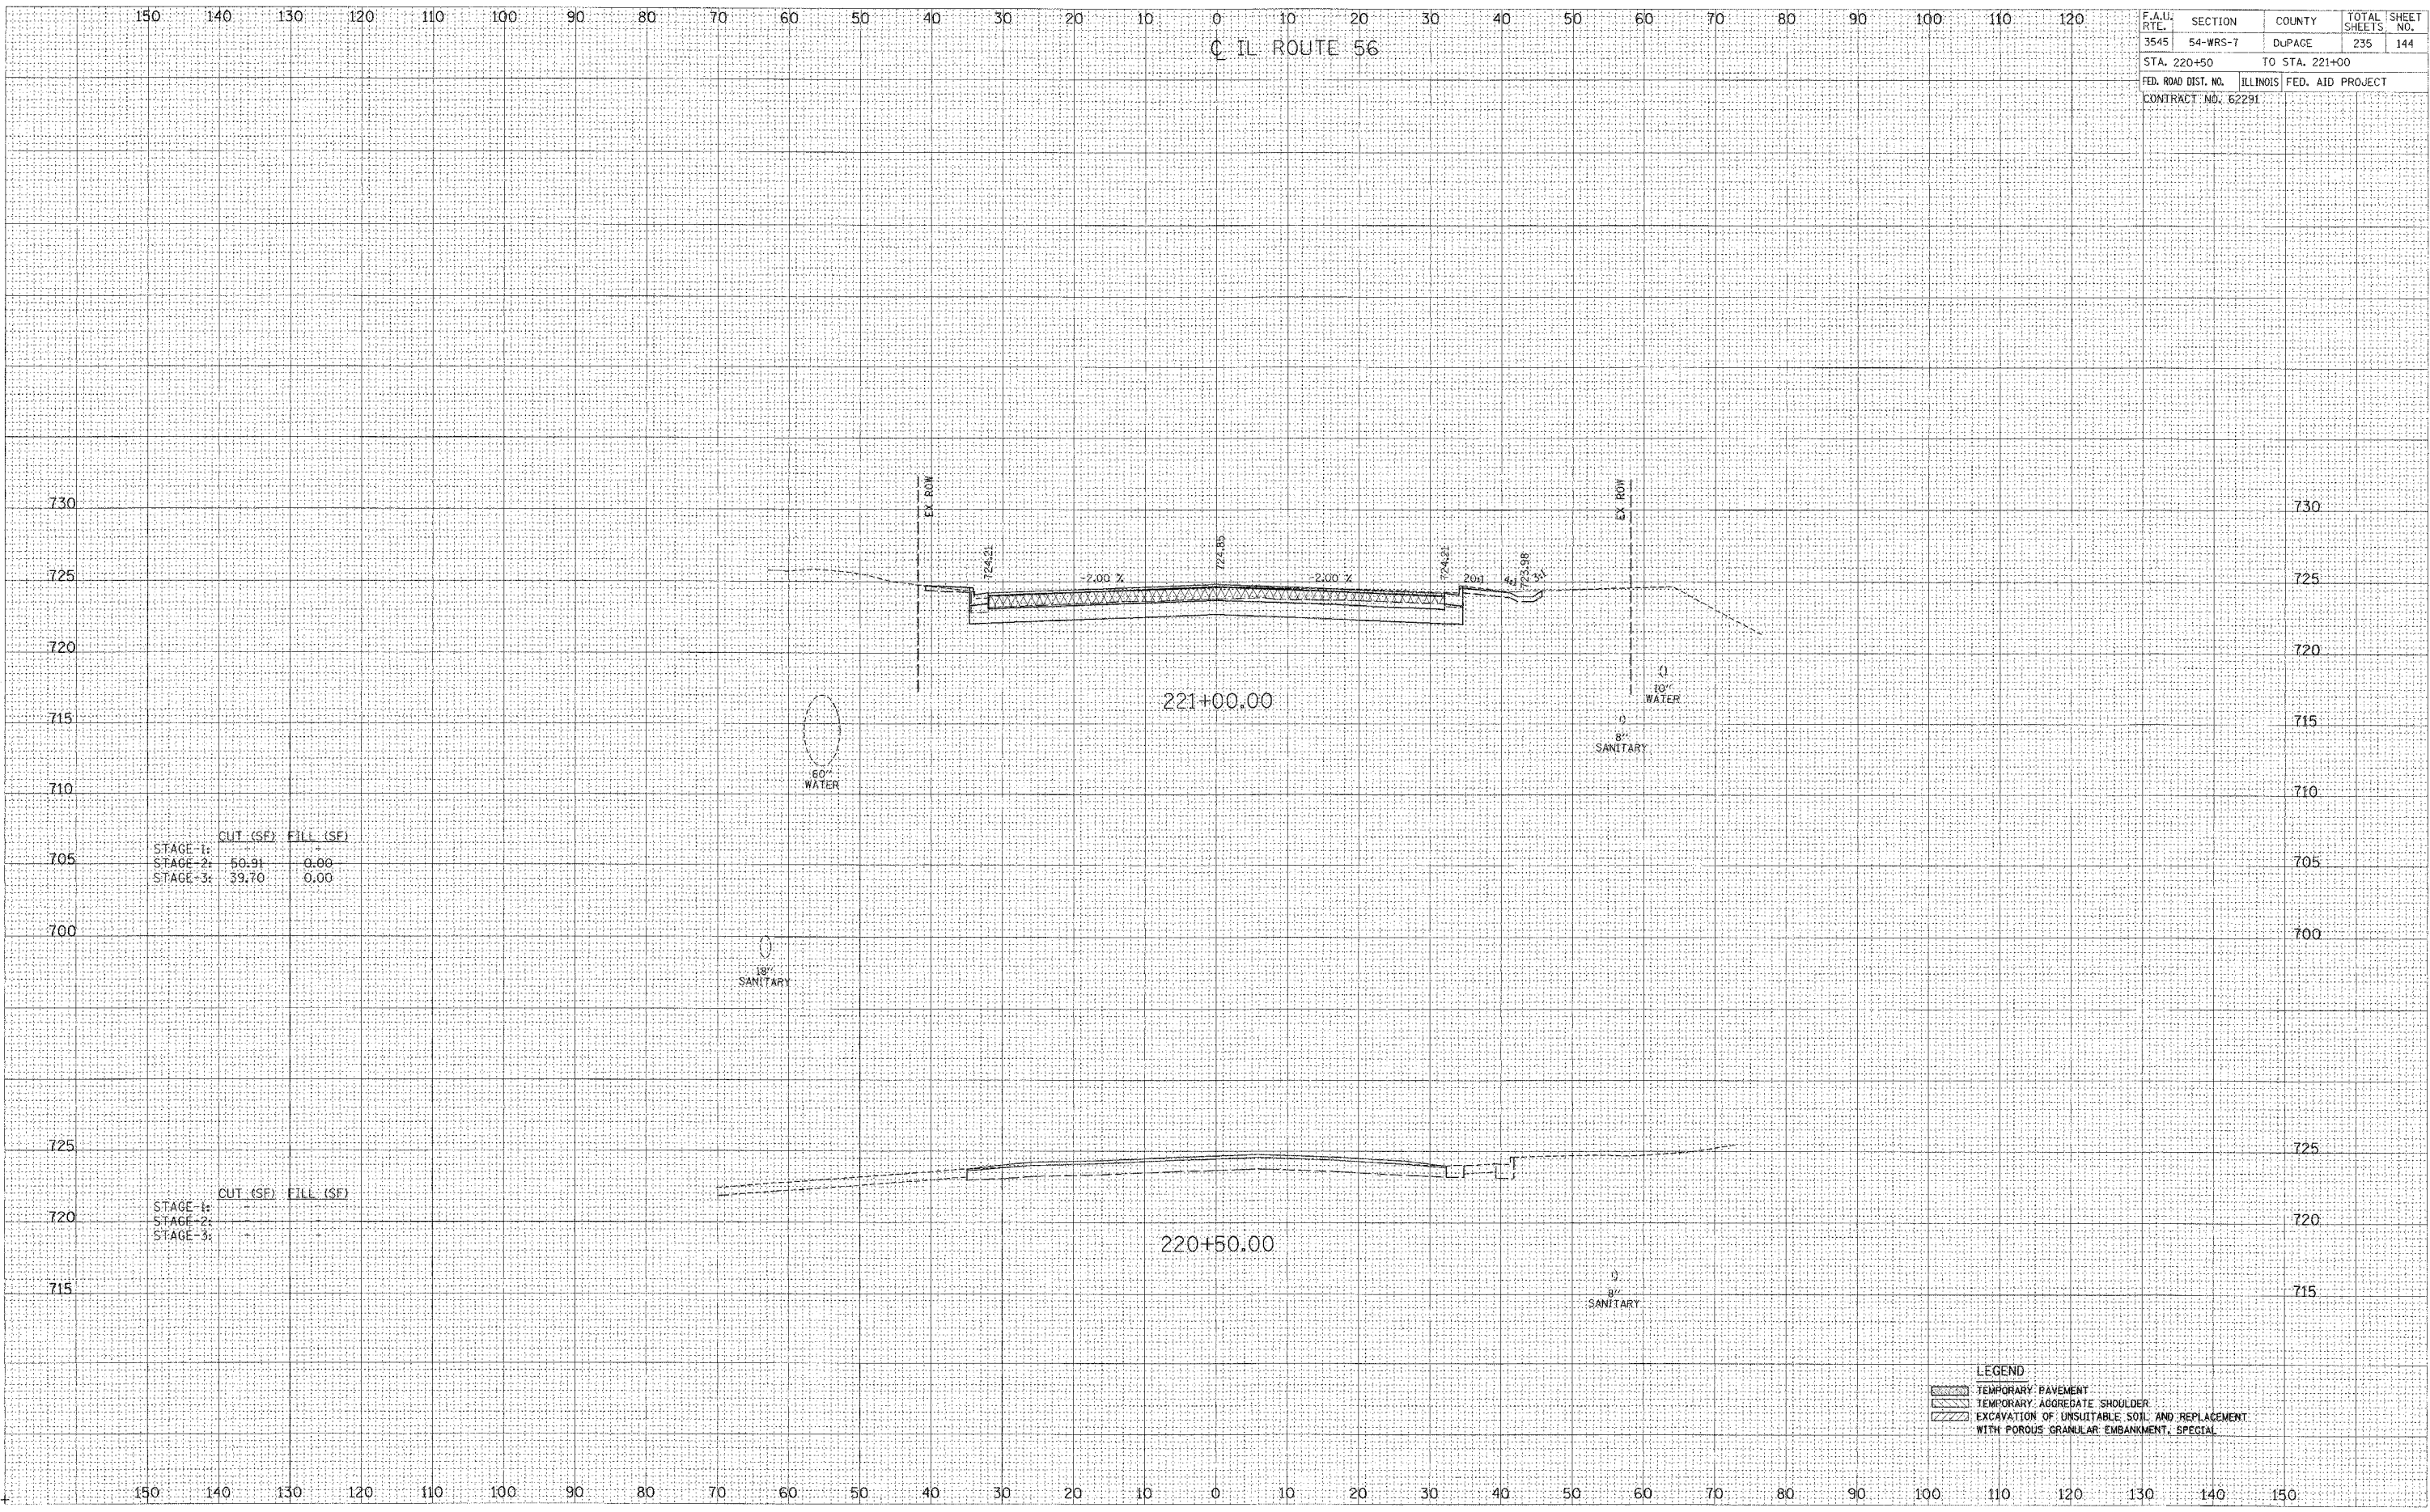

	CUT (SF)	FILL (SF)
STAGE 1:		
STAGE 2:	50.91	0.00
STAGE 3:	39.70	0.00

	CUT (SF)	FILL (SF)
STAGE 1:		
STAGE 2:		
STAGE 3:		

LEGEND

	TEMPORARY PAVEMENT
	TEMPORARY AGGREGATE SHOULDER
	EXCAVATION OF UNSUITABLE SOIL AND REPLACEMENT WITH POROUS GRANULAR EMBANKMENT, SPECIAL