


IL ROUTE 56

F.A.U. RT#	SECTION	COUNTY	TOTAL SHEETS	SHEET NO.
3545	54-WRS-7	DUPAGE	235	152
STA. 227+50		TO STA. 228+00		
FED. ROAD DIST. NO.		ILLINOIS FED. AID PROJECT		
CONTRACT NO. 62291				

DATE	BY
APPROVED	PLOTTED
NOTE BOOK	AREAS CHECKED
NO.	

DATE	BY
APPROVED	PLOTTED
NOTE BOOK	AREAS CHECKED
NO.	

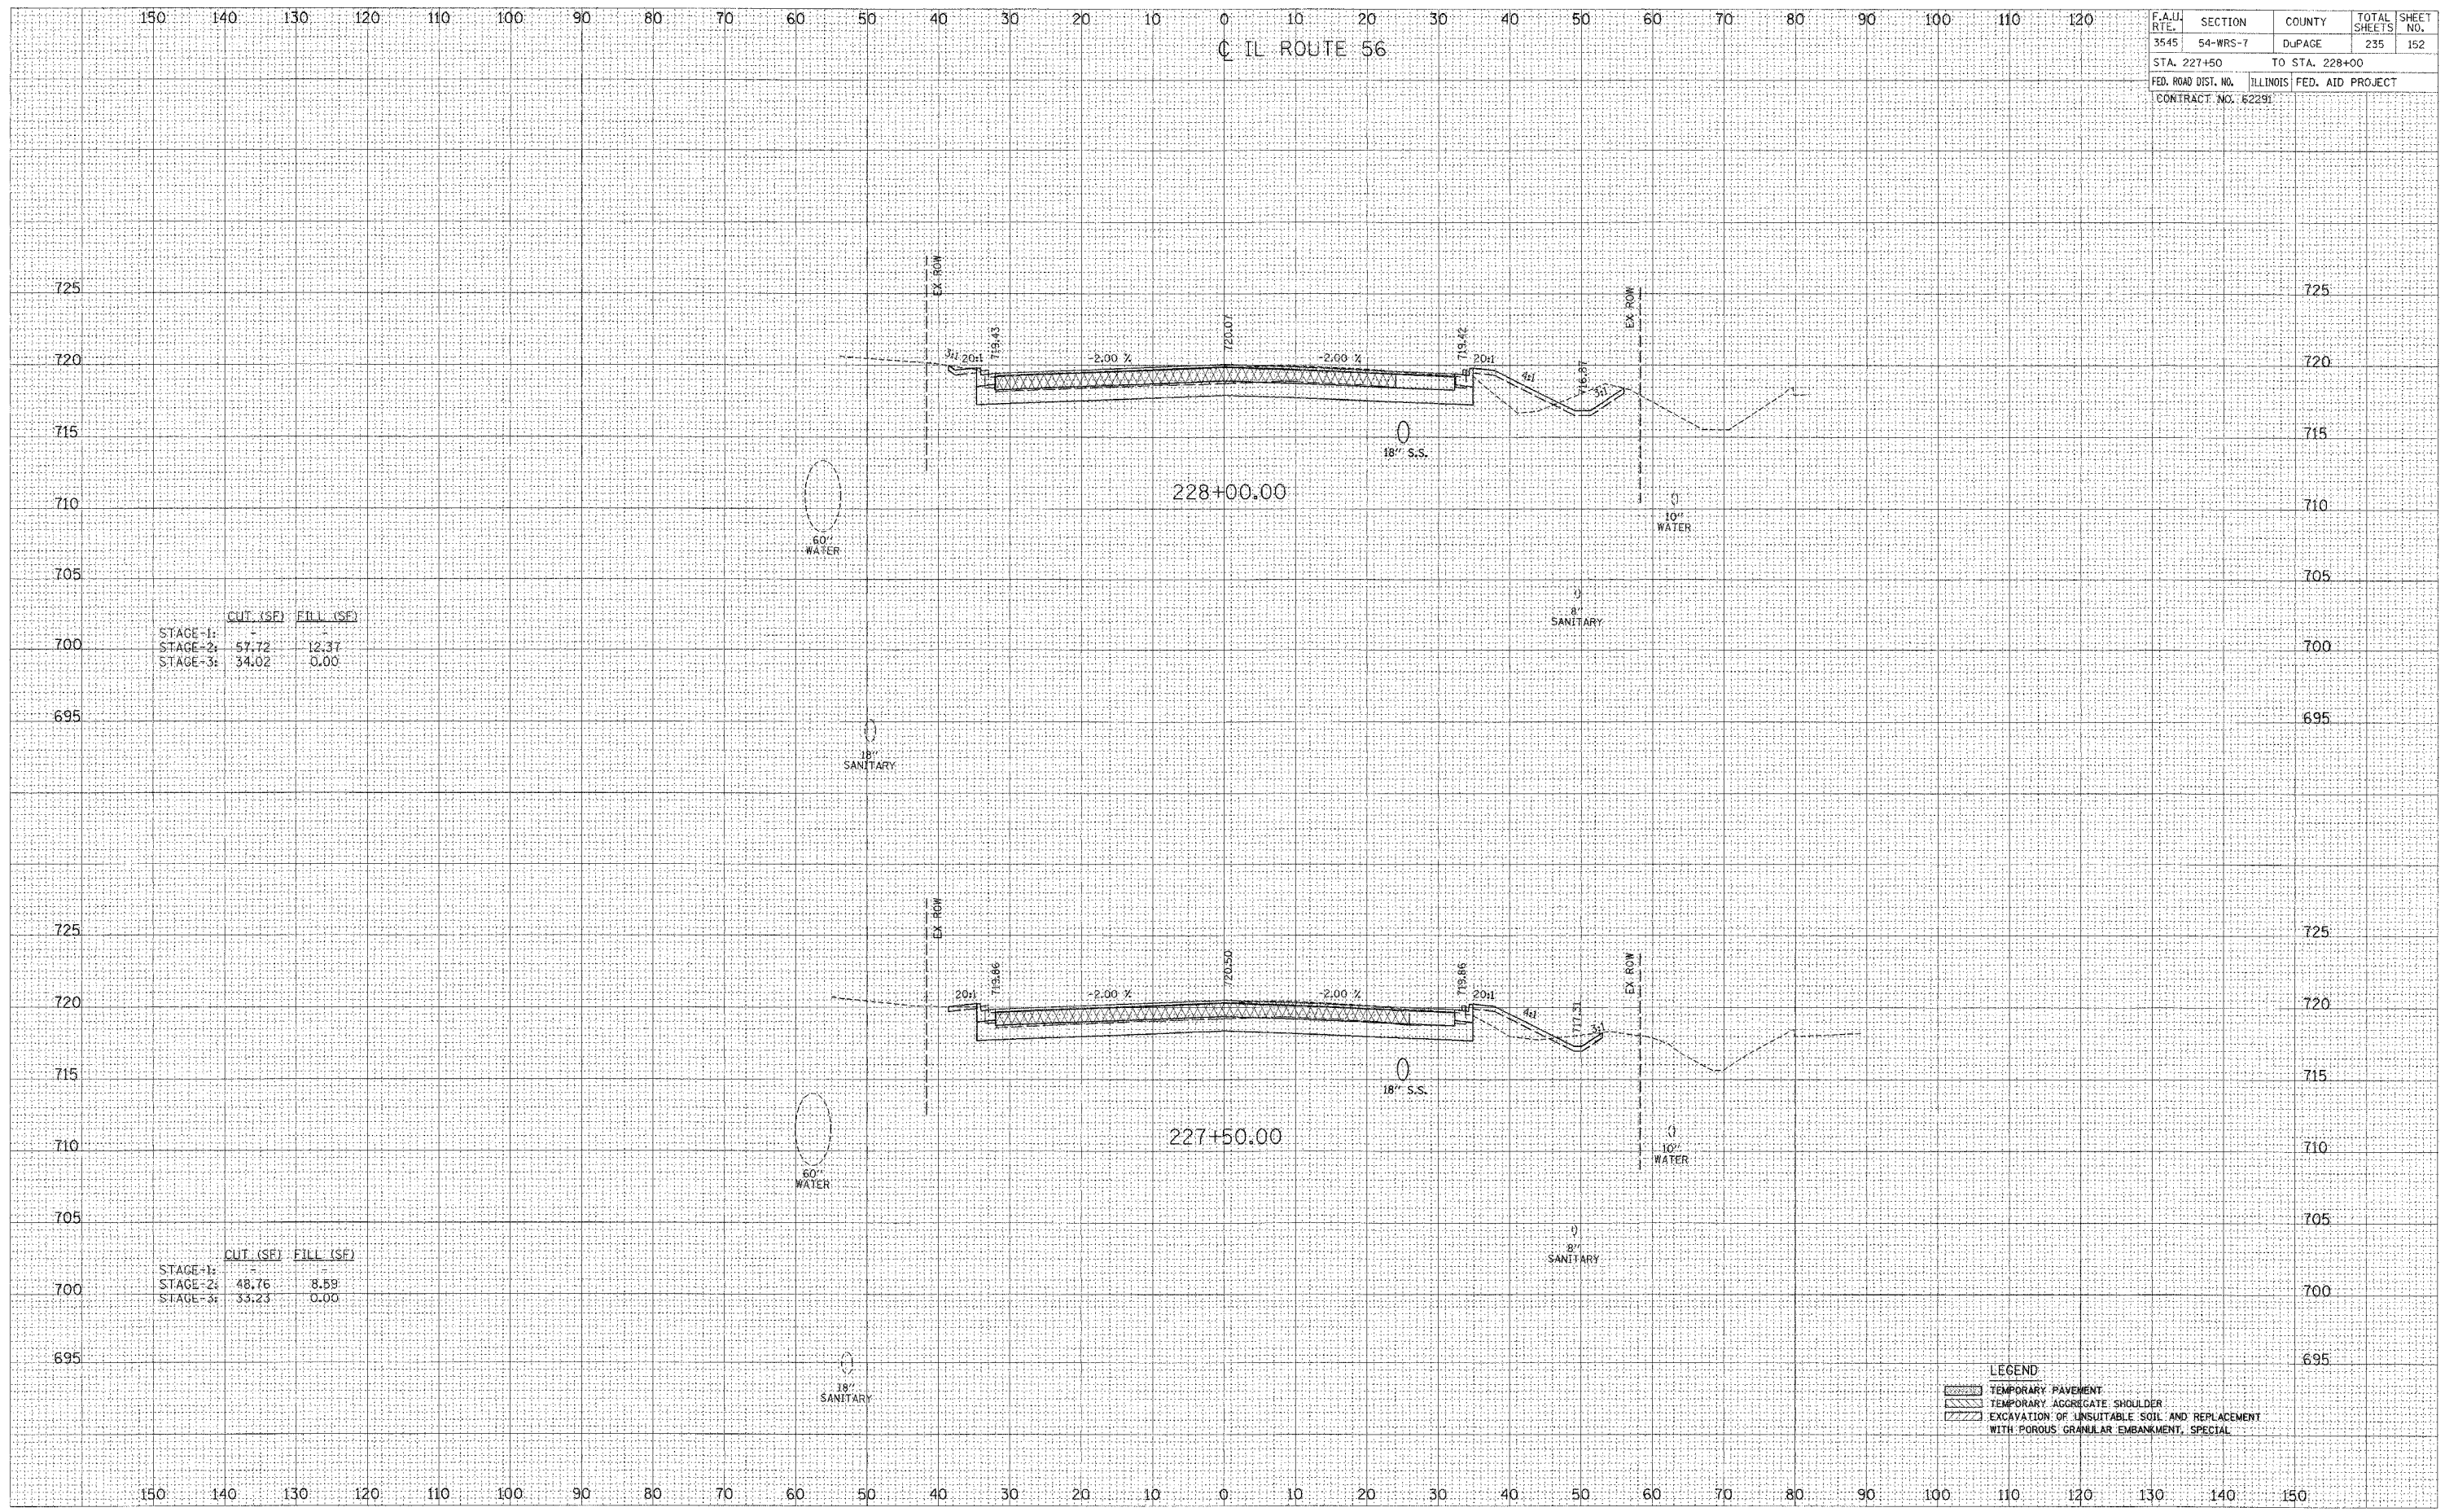

	CUT (SF)	FILL (SF)
STAGE-1:	-	-
STAGE-2:	57.72	12.37
STAGE-3:	34.02	0.00

	CUT (SF)	FILL (SF)
STAGE-1:	-	-
STAGE-2:	48.76	8.59
STAGE-3:	33.23	0.00

LEGEND

	TEMPORARY PAVEMENT
	TEMPORARY AGGREGATE SHOULDER
	EXCAVATION OF UNSUITABLE SOIL AND REPLACEMENT WITH POROUS GRANULAR EMBANKMENT, SPECIAL