


F.A.J. RTE.	SECTION	COUNTY	TOTAL SHEETS	SHEET NO.
3545	54-WRS-7	DUPAGE	235	158
STA. 232+50		TO STA. 233+33.00		
FED. ROAD DIST. NO.		ILLINOIS FED. AID PROJECT		
CONTRACT NO. 62291				

CL IL ROUTE 56

DATE	BY
DATE	BY
DATE	BY

DATE	BY
DATE	BY
DATE	BY

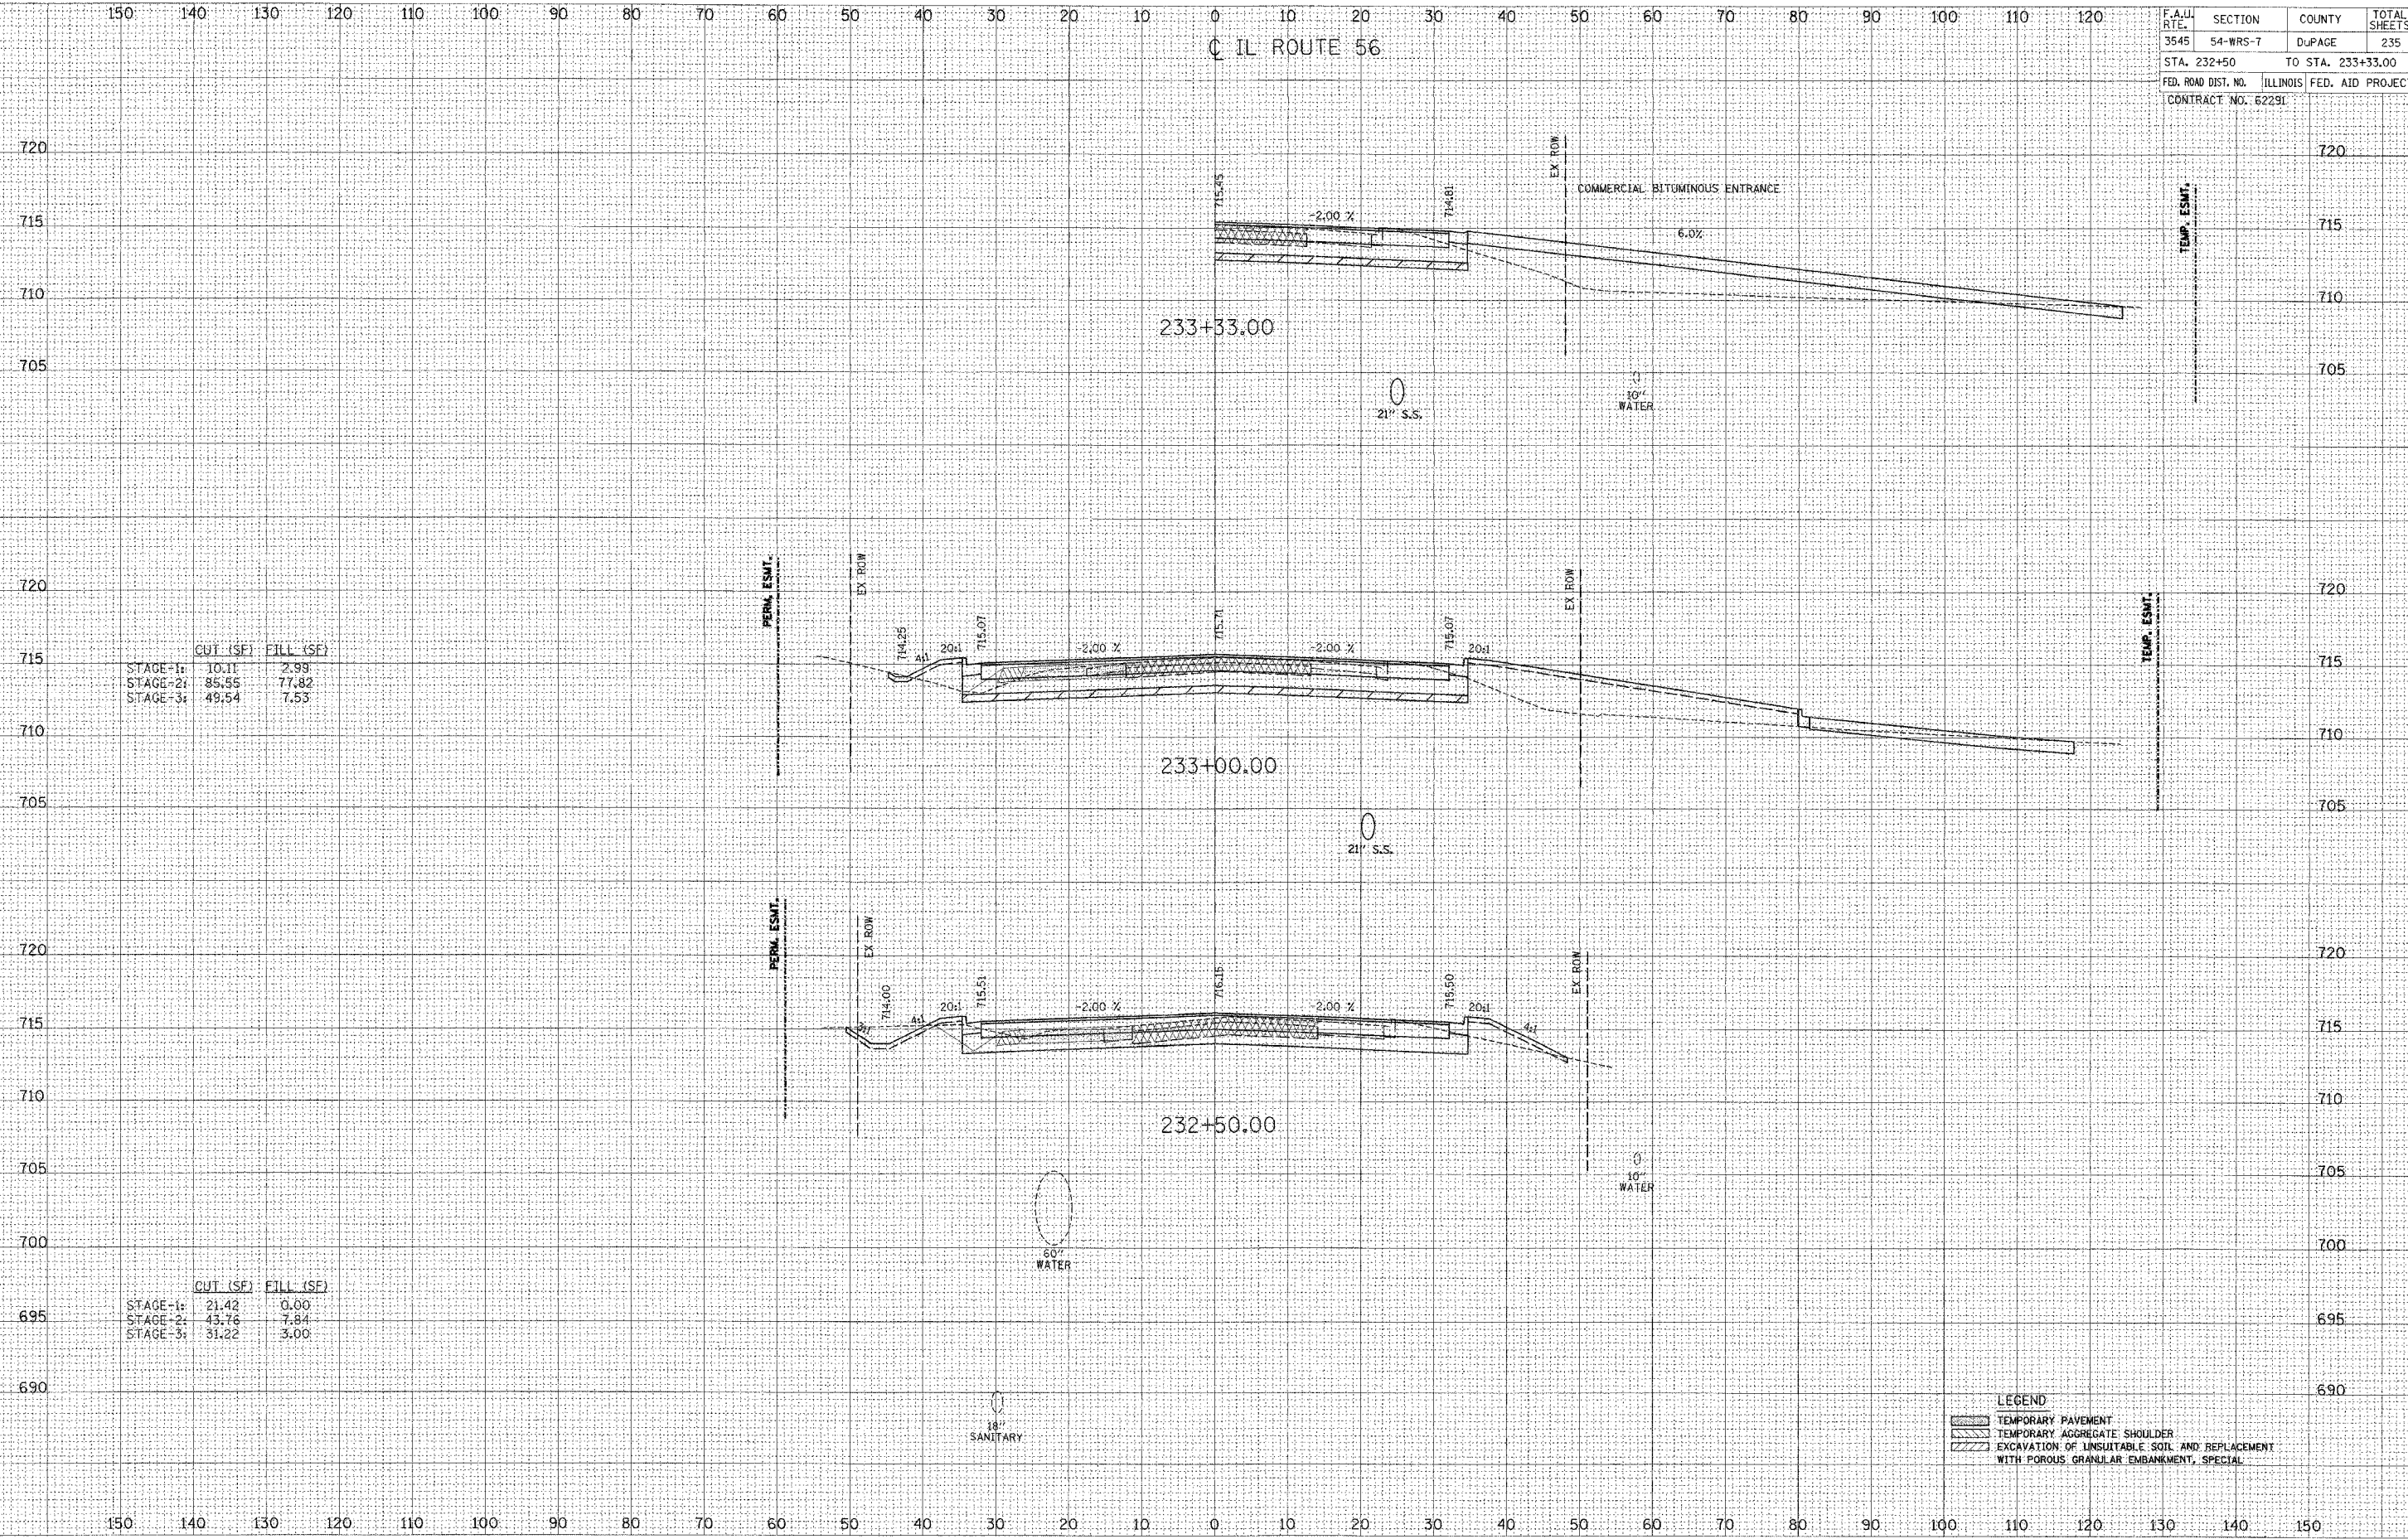

	CUT (SF)	FILL (SF)
STAGE-1:	10.11	2.99
STAGE-2:	85.55	77.82
STAGE-3:	49.54	7.53

	CUT (SF)	FILL (SF)
STAGE-1:	21.42	0.00
STAGE-2:	43.76	7.84
STAGE-3:	31.22	3.00

LEGEND

[Symbol]	TEMPORARY PAVEMENT
[Symbol]	TEMPORARY AGGREGATE SHOULDER
[Symbol]	EXCAVATION OF UNSUITABLE SOIL AND REPLACEMENT WITH POROUS GRANULAR EMBANKMENT, SPECIAL