


F.A.U. RTE.	SECTION	COUNTY	TOTAL SHEETS	SHEET NO.
3545	54-WRS-7	DUPAGE	235	166
STA. 239+00		TO STA. 239+46.44		
FED. ROAD DIST. NO.		ILLINOIS FED. AID PROJECT		
CONTRACT NO. 62291				

IL ROUTE 56

DATE	BY

DATE	BY

	CUT (SF)	FILL (SF)
STAGE-1:	18.07	0.00
STAGE-2:	57.67	0.58
STAGE-3:	59.45	0.00

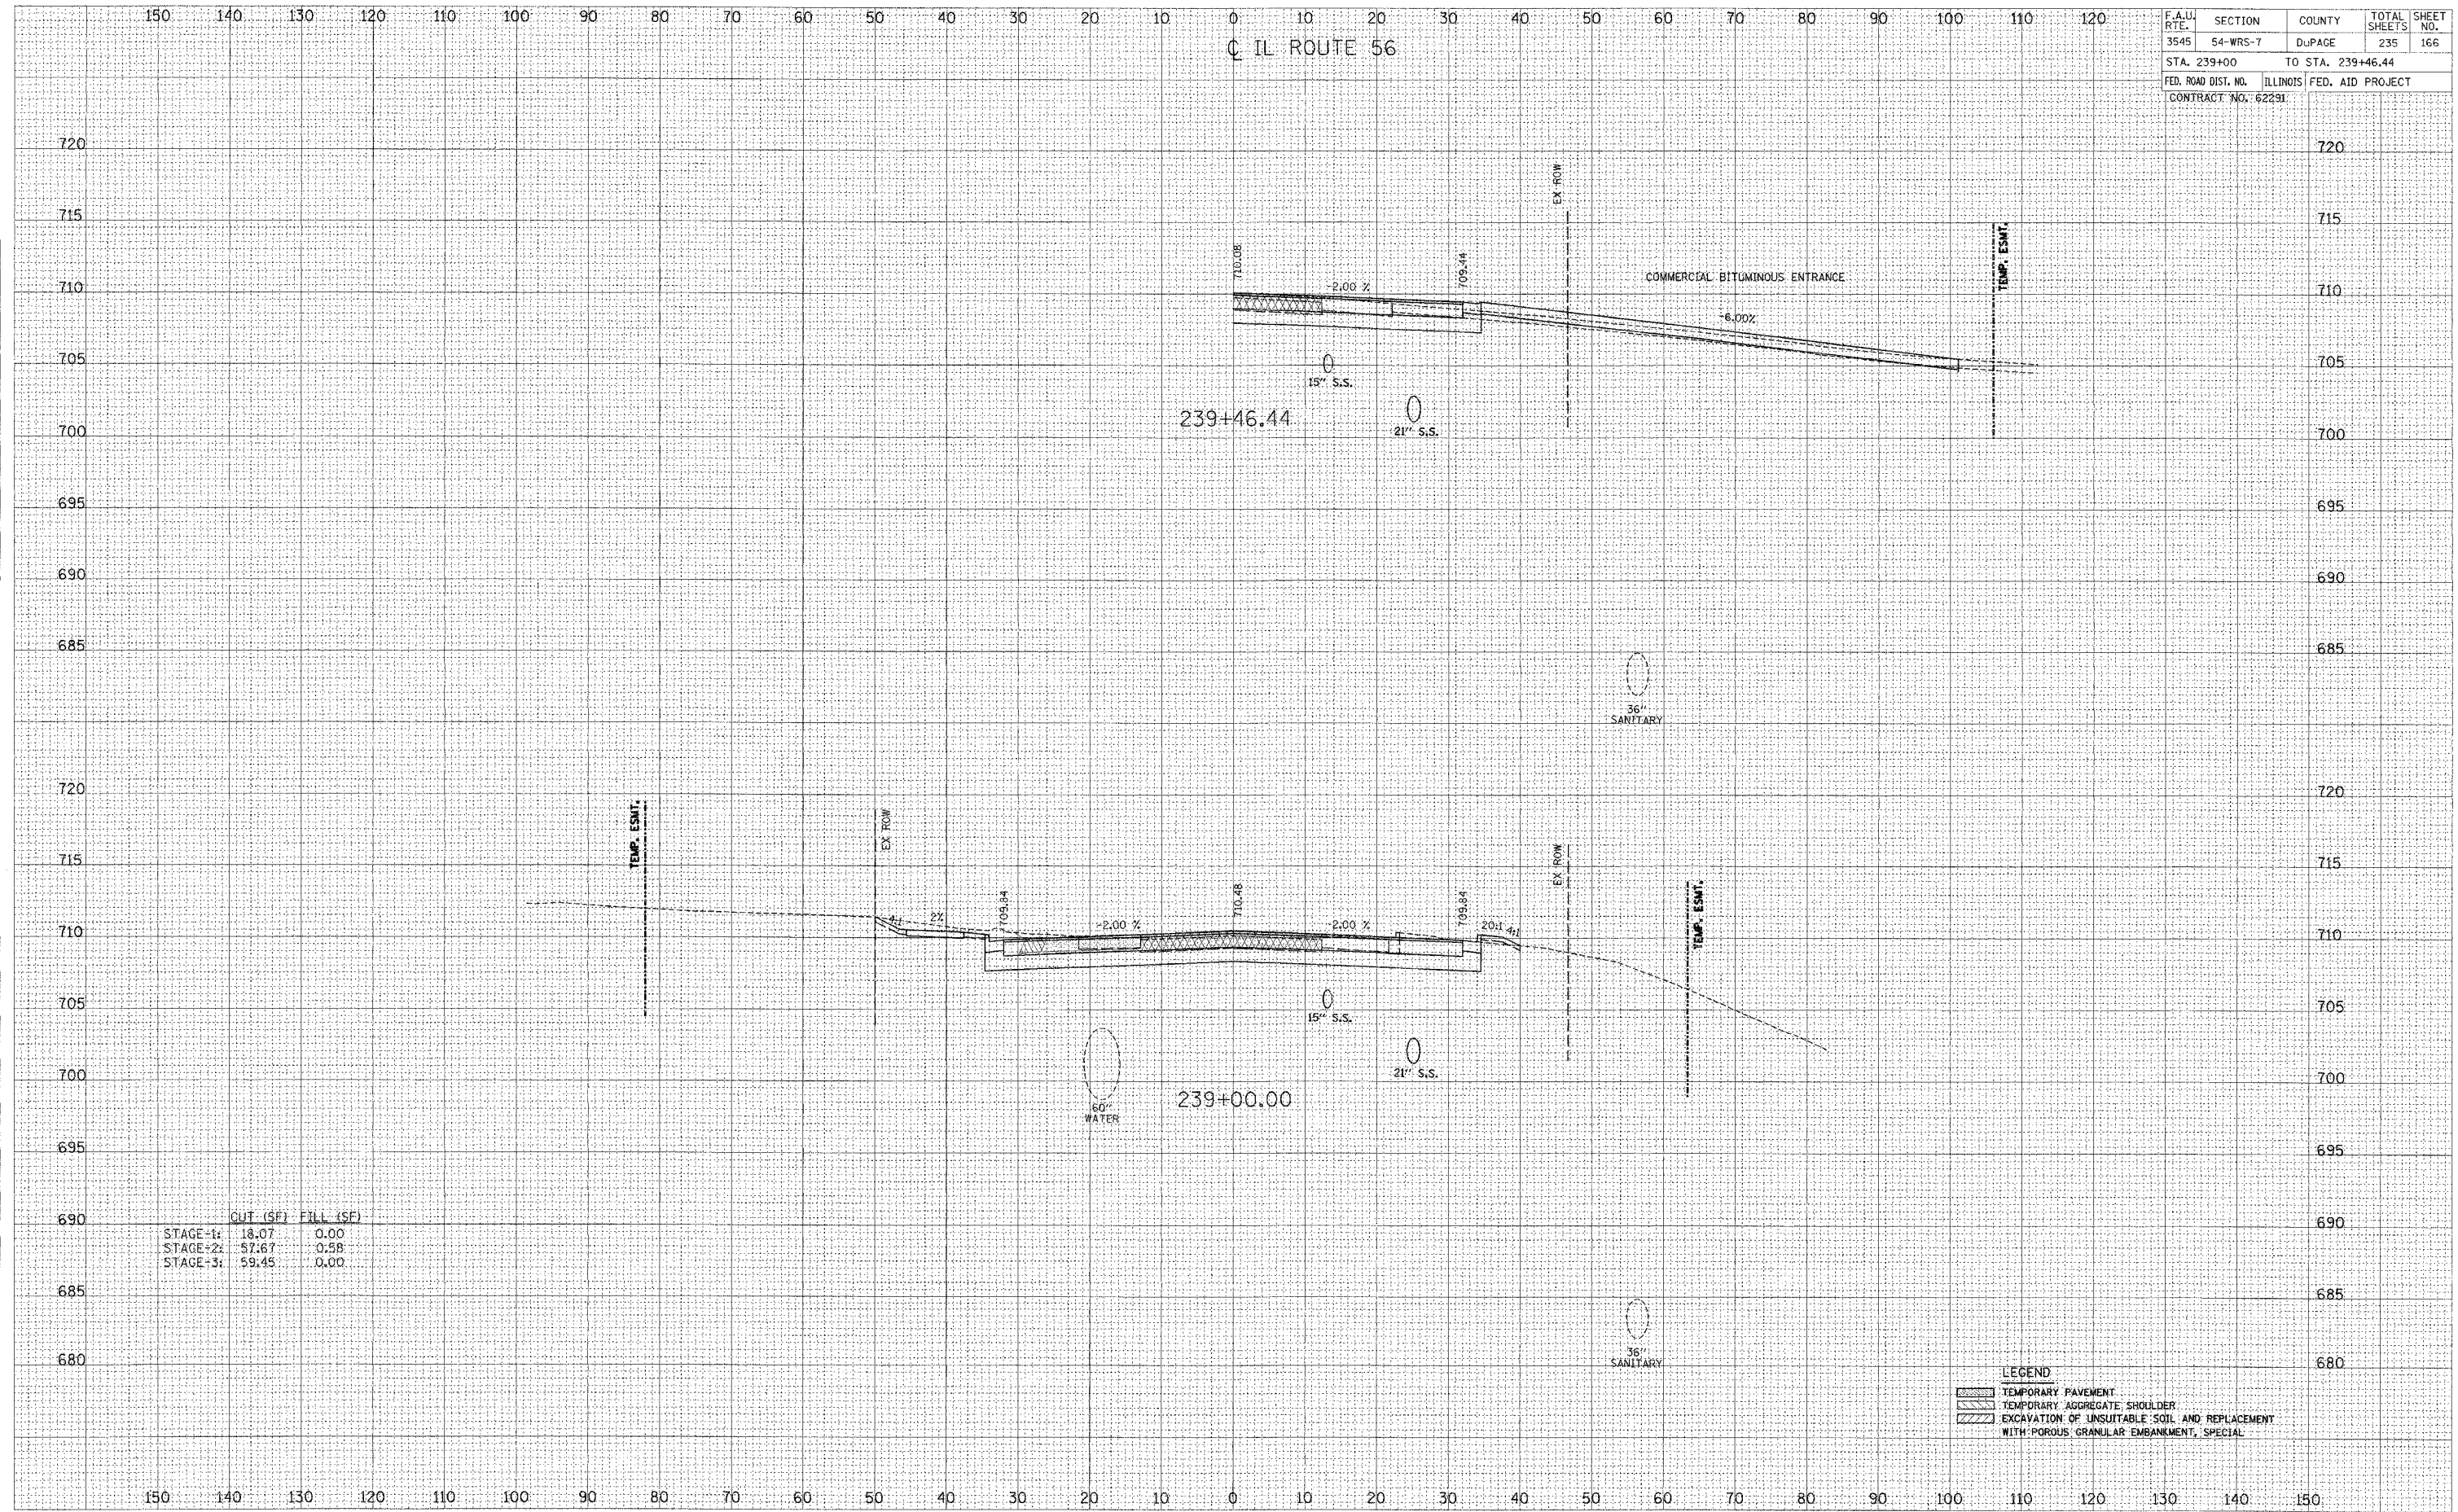

LEGEND

	TEMPORARY PAVEMENT
	TEMPORARY AGGREGATE SHOULDER
	EXCAVATION OF UNSUITABLE SOIL AND REPLACEMENT WITH POROUS GRANULAR EMBANKMENT, SPECIAL