

F.A.I. RTE.	SECTION	COUNTY	TOTAL SHEETS	SHEET NO.
3545	54-WRS-7	DUPAGE	235	175
STA. 245+28.70		TO STA. 245+50		
FED. ROAD DIST. NO.	ILLINOIS	FED. AID PROJECT		
CONTRACT NO. 62291				


IL ROUTE 56

DATE
BY
SURVEYED
PLOTTED
NOTED
AREAS CHECKED

DATE
BY
SURVEYED
PLOTTED
NOTED
AREAS CHECKED

150 140 130 120 110 100 90 80 70 60 50 40 30 20 10 0 10 20 30 40 50 60 70 80 90 100 110 120

150 140 130 120 110 100 90 80 70 60 50 40 30 20 10 0 10 20 30 40 50 60 70 80 90 100 110 120 130 140 150

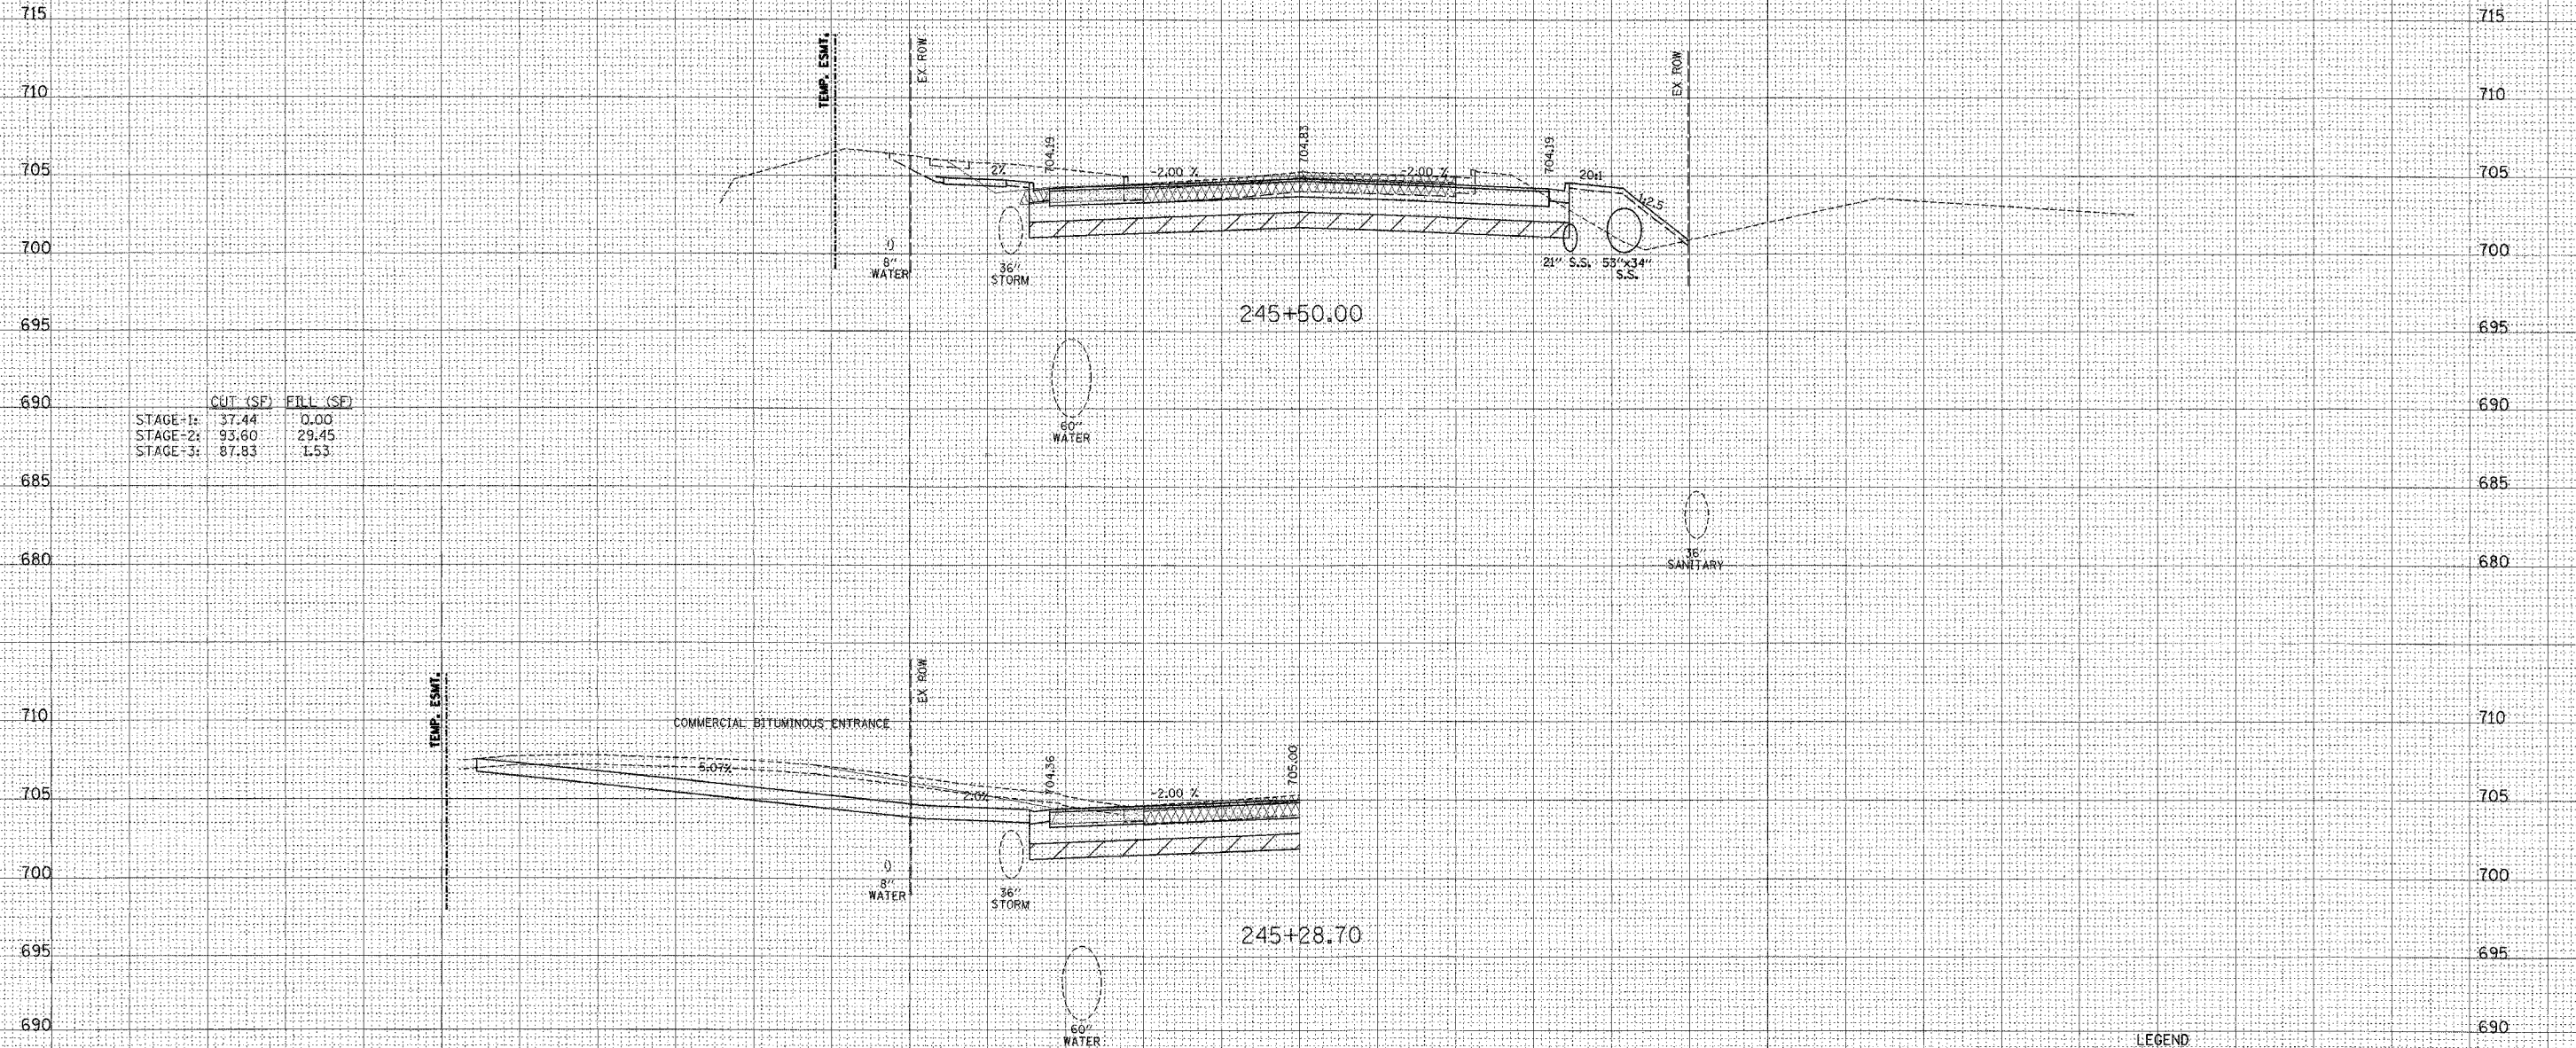

	CUT (SF)	FILL (SF)
STAGE-1:	37.44	0.00
STAGE-2:	93.60	29.45
STAGE-3:	87.83	1.53

LEGEND

	TEMPORARY PAVEMENT
	TEMPORARY AGGREGATE SHOULDER
	EXCAVATION OF UNSUITABLE SOIL AND REPLACEMENT WITH POROUS GRANULAR EMBANKMENT, SPECIAL