


F.A.U. RTE.	SECTION	COUNTY	TOTAL SHEETS	SHEET NO.
3545	54-WRS-7	DUPAGE	235	180
STA. 249+50		TO STA. 250+40.64		
FED. ROAD DIST. NO.		ILLINOIS FED. AID PROJECT		
CONTRACT NO. 62291				

IL ROUTE 56

DATE
BY
SUPERVISOR
CHECKED
DATE
BY
SUPERVISOR
CHECKED

DATE
BY
SUPERVISOR
CHECKED
DATE
BY
SUPERVISOR
CHECKED

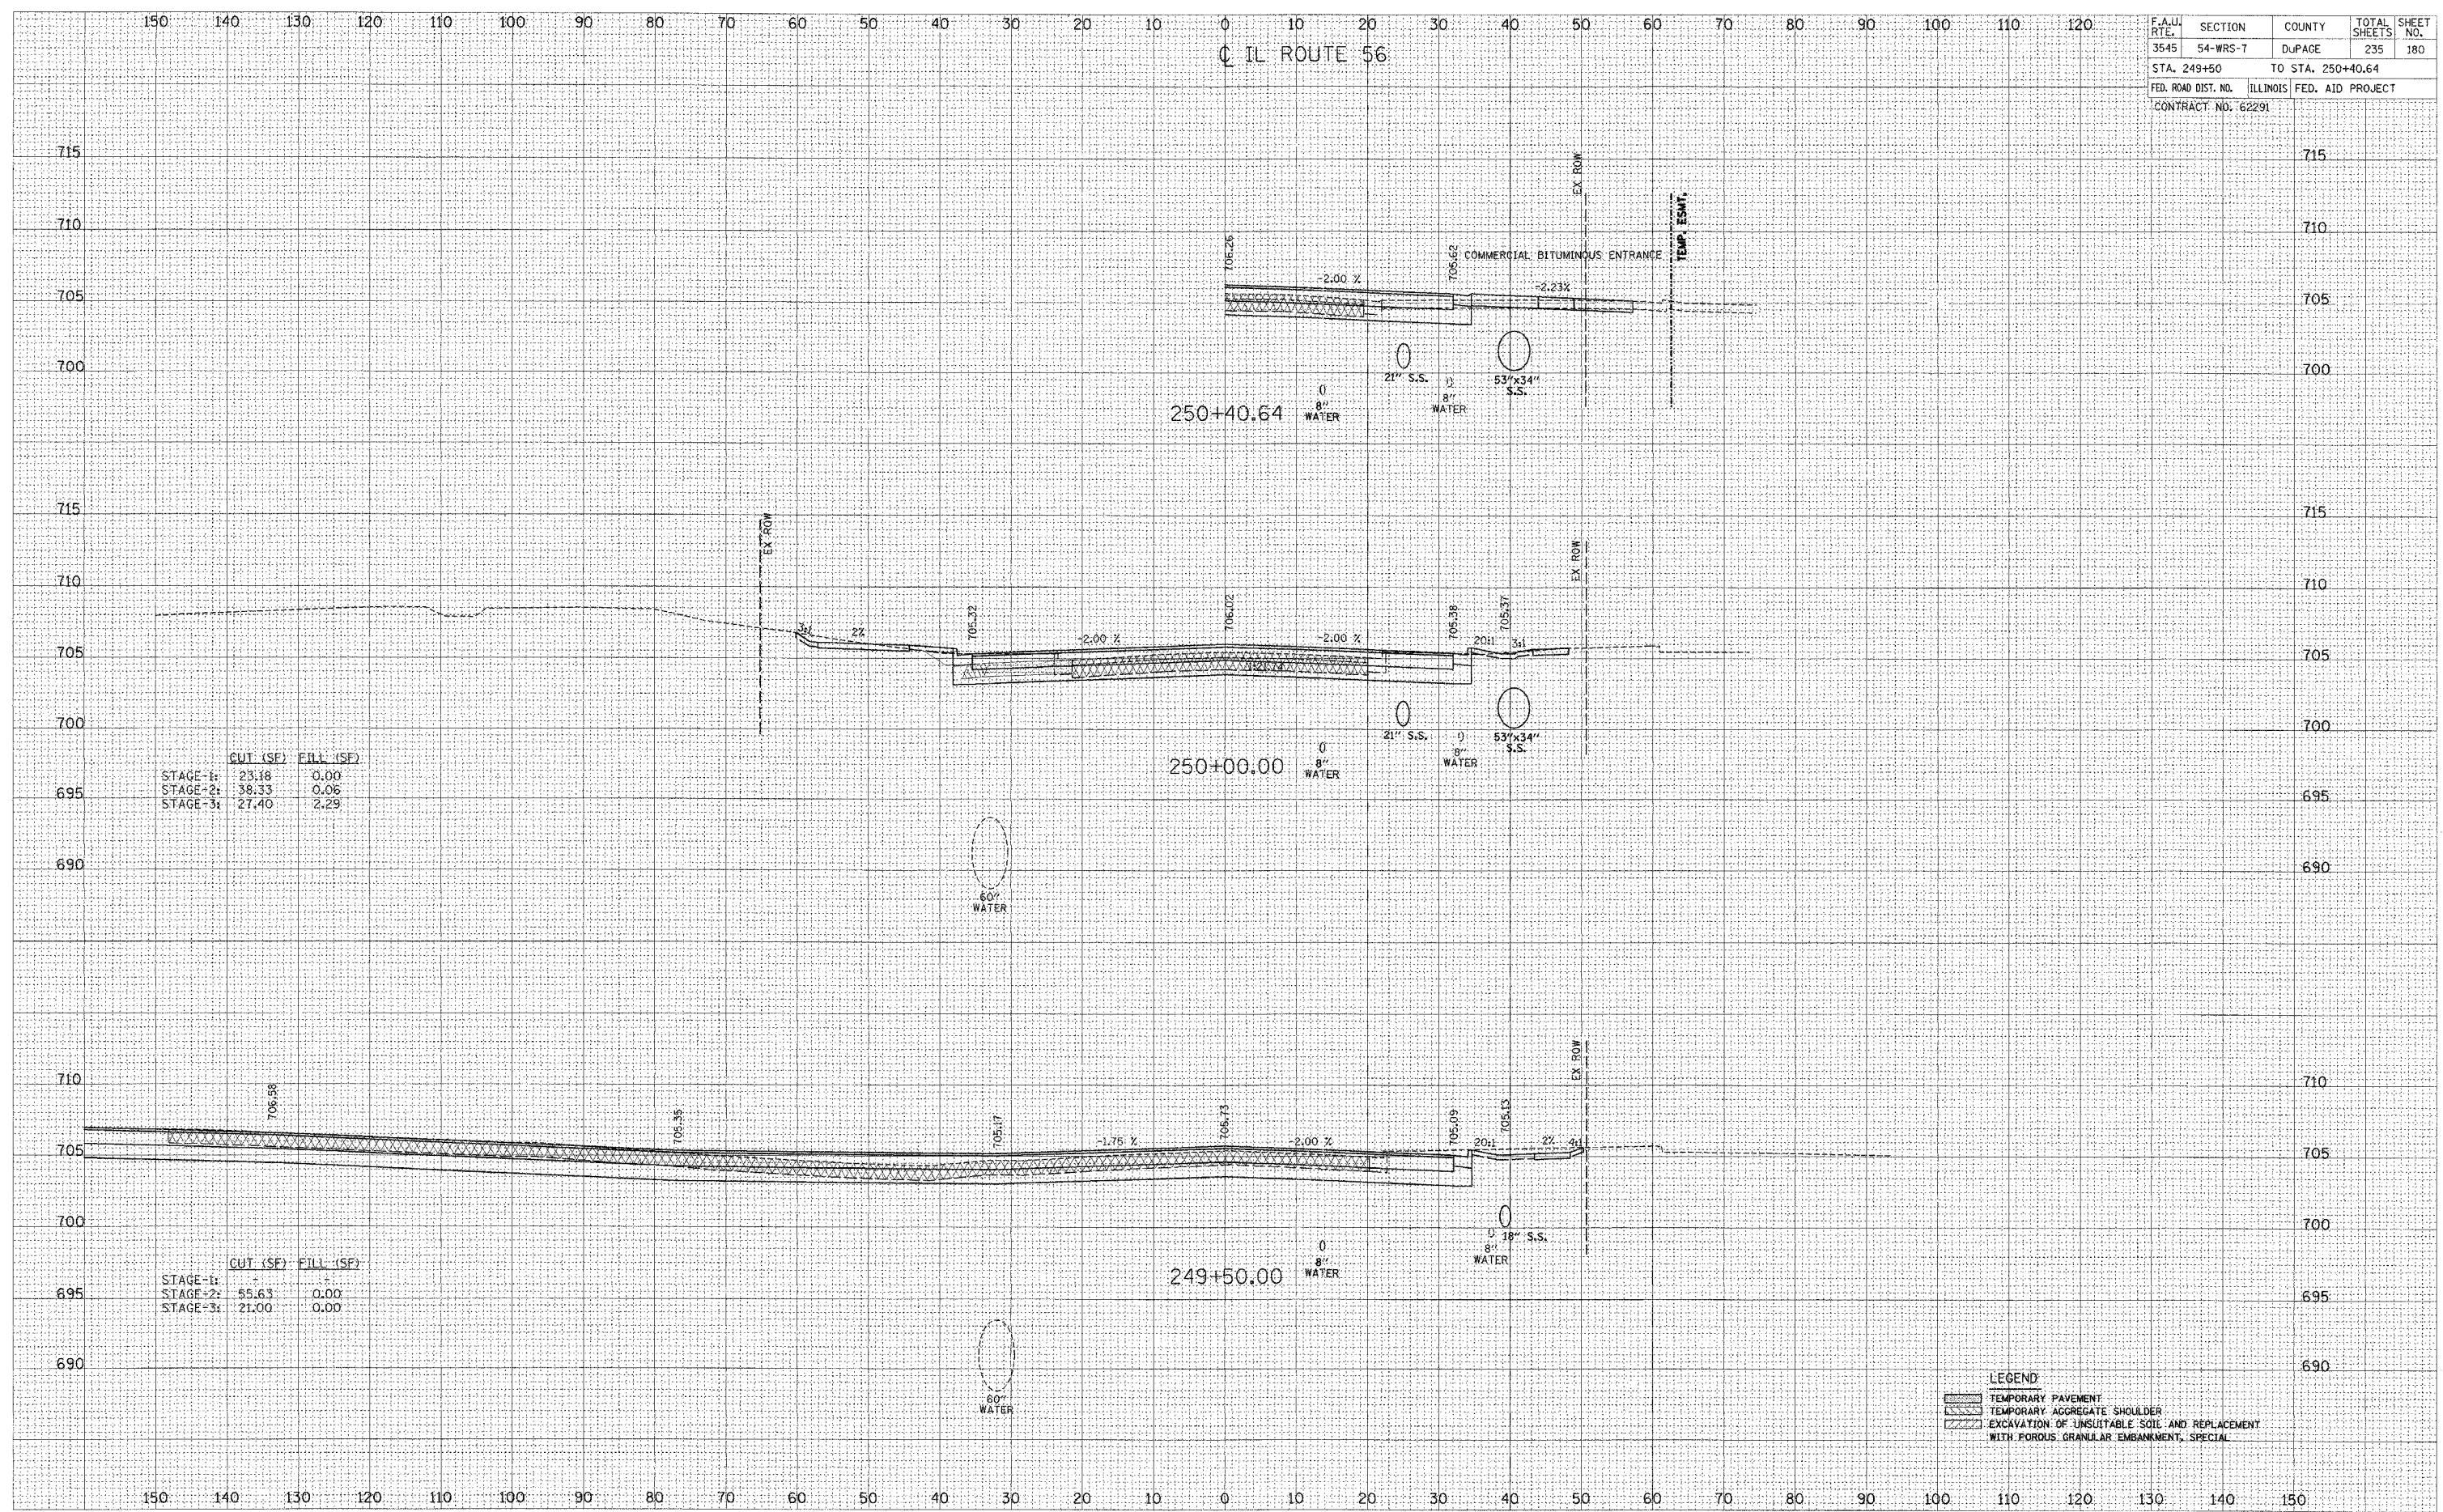

LEGEND

[Symbol]	TEMPORARY PAVEMENT
[Symbol]	TEMPORARY AGGREGATE SHOULDER
[Symbol]	EXCAVATION OF UNSUITABLE SOIL AND REPLACEMENT WITH POROUS GRANULAR EMBANKMENT, SPECIAL