


150 140 130 120 110 100 90 80 70 60 50 40 30 20 10 0 10 20 30 40 50 60 70 80 90 100 110 120

IL ROUTE 56

F.A.I. RTE.	SECTION	COUNTY	TOTAL SHEETS	SHEET NO.
3545	54-WRS-7	DuPAGE	235	183
STA. 252+50		TO STA. 253+00		
FED. ROAD DIST. NO.		ILLINOIS	FED. AID PROJECT	
CONTRACT NO. 62291				

BY	DATE

BY	DATE

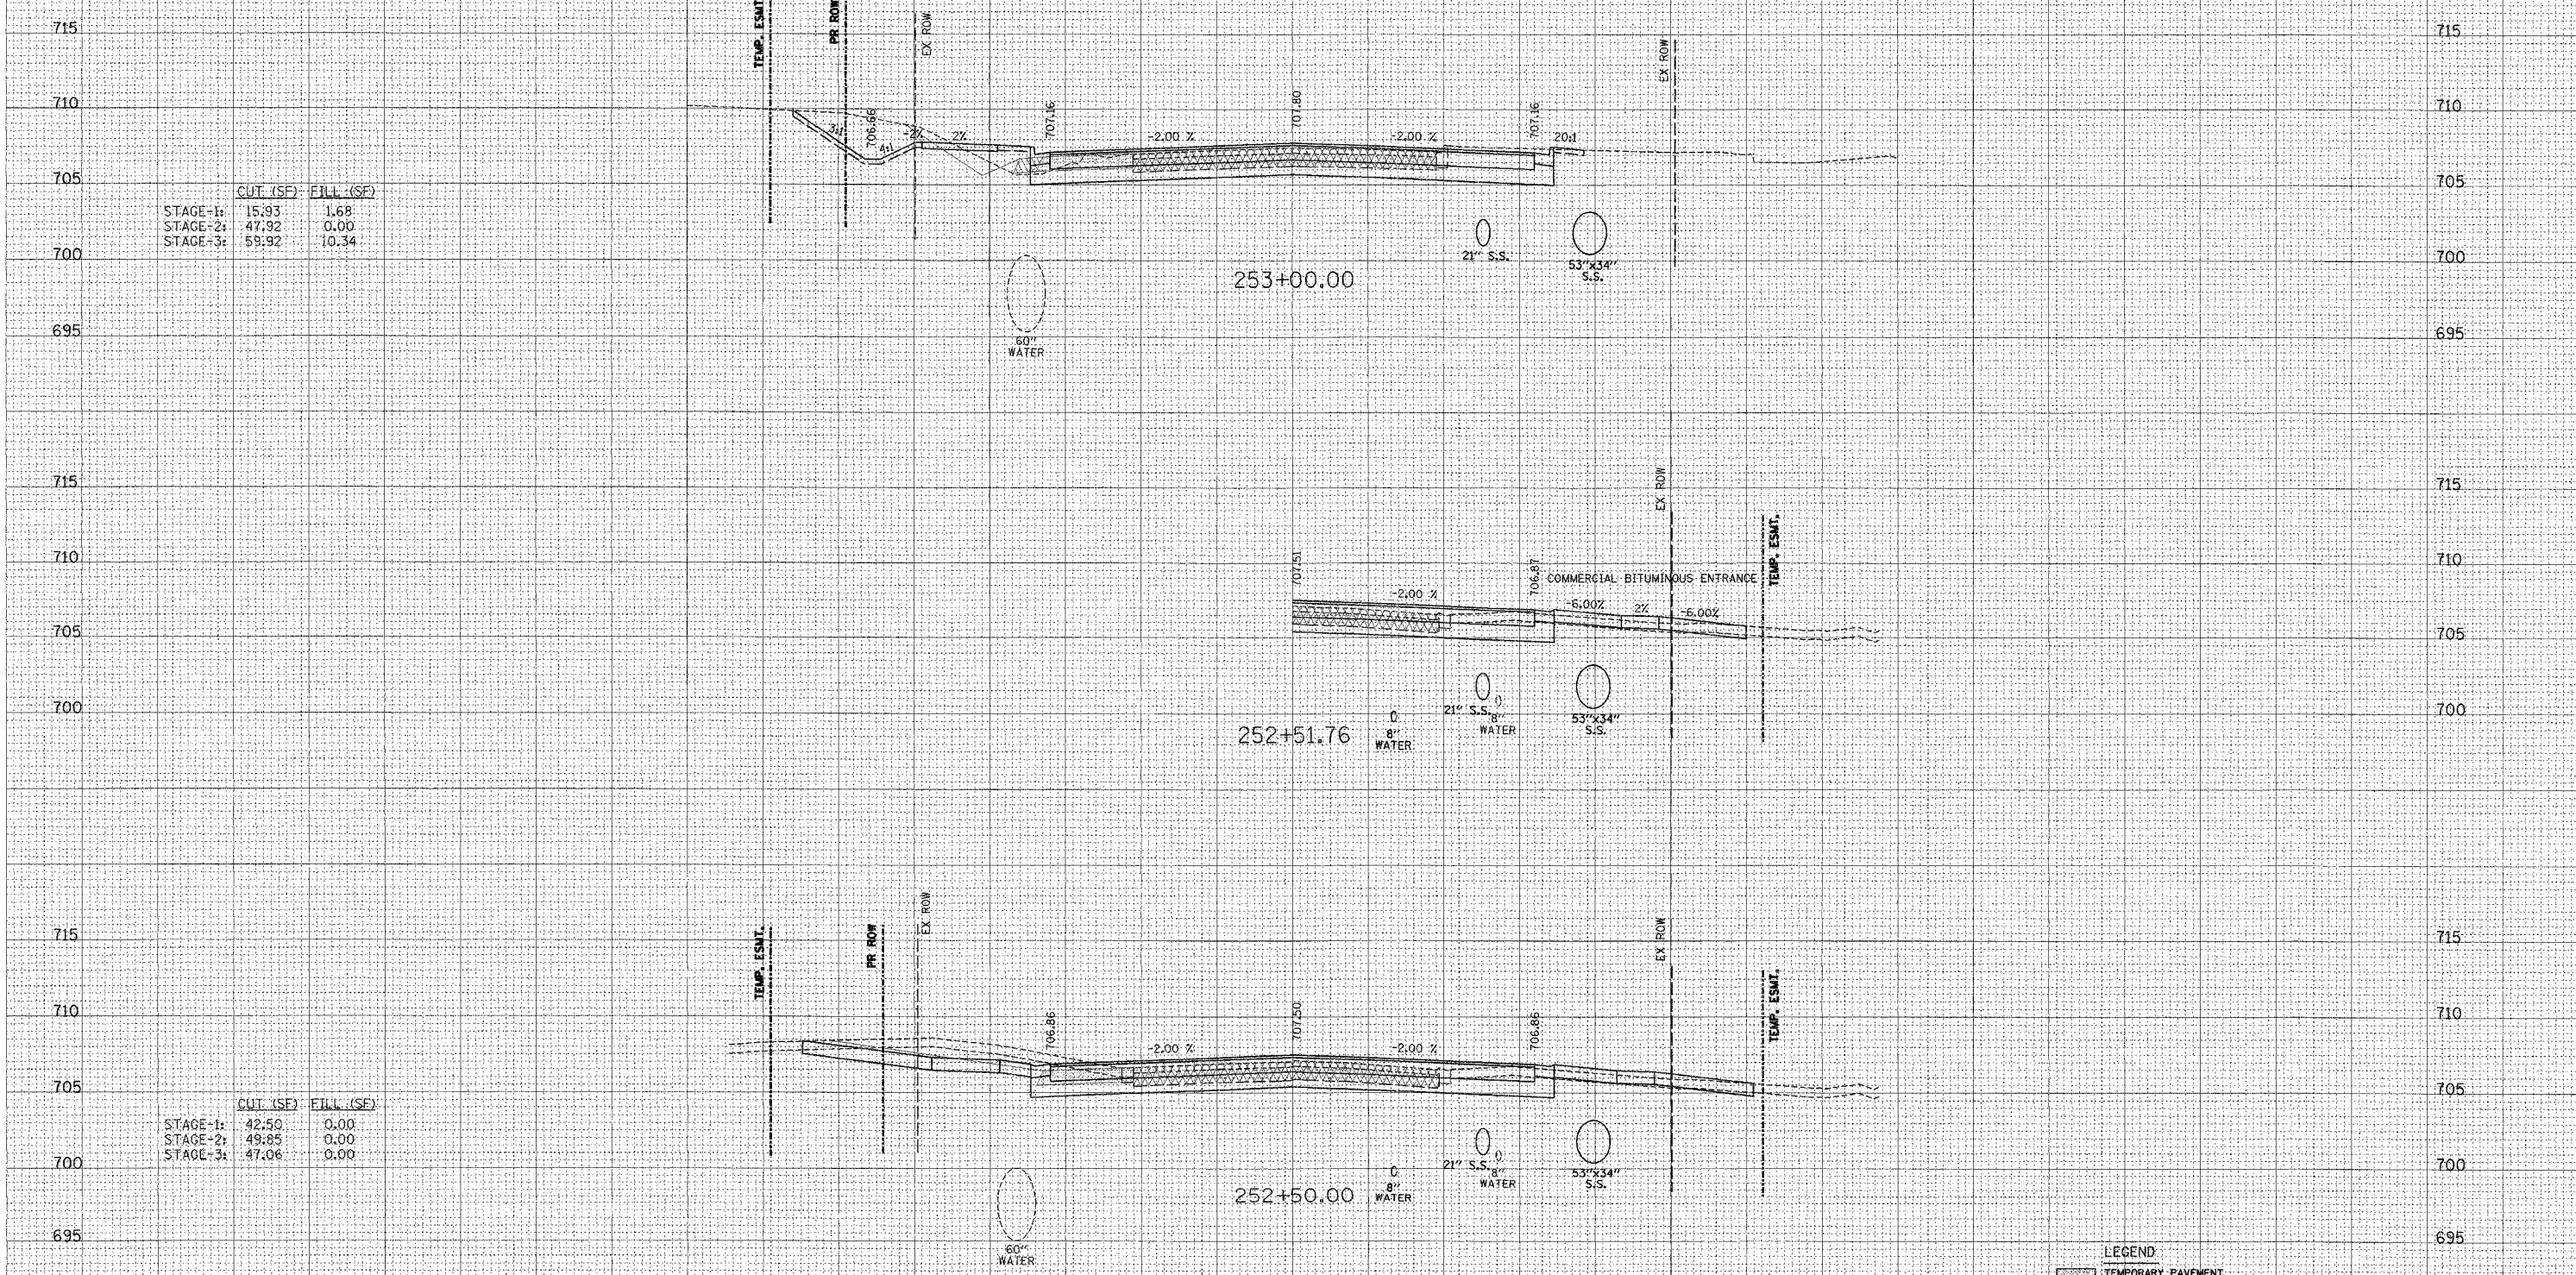

	CUT (SF)	FILL (SF)
STAGE-1:	15.93	1.68
STAGE-2:	47.92	0.00
STAGE-3:	59.92	10.34

	CUT (SF)	FILL (SF)
STAGE-1:	42.50	0.00
STAGE-2:	49.85	0.00
STAGE-3:	47.06	0.00

	LEGEND
[Symbol]	TEMPORARY PAVEMENT
[Symbol]	TEMPORARY AGGREGATE SHOULDER
[Symbol]	EXCAVATION OF UNSUITABLE SOIL AND REPLACEMENT WITH POROUS GRANULAR EMBANKMENT, SPECIAL

150 140 130 120 110 100 90 80 70 60 50 40 30 20 10 0 10 20 30 40 50 60 70 80 90 100 110 120 130 140 150