


F.A.U. RTE.	SECTION	COUNTY	TOTAL SHEETS	SHEET NO.
3545	54-WRS-7	DUPAGE	235	184
STA. 253+50		TO STA. 254+00		
FED. ROAD DIST. NO.		ILLINOIS FED. AID PROJECT		
CONTRACT NO. 62291				

IL ROUTE 56

FINAL SURVEY	DATE
BY	
SUPERSEDED	
REVISIONS	
NOTE BOOK	
AREAS CHECKED	
NO.	

150 140 130 120 110 100 90 80 70 60 50 40 30 20 10 0 10 20 30 40 50 60 70 80 90 100 110 120

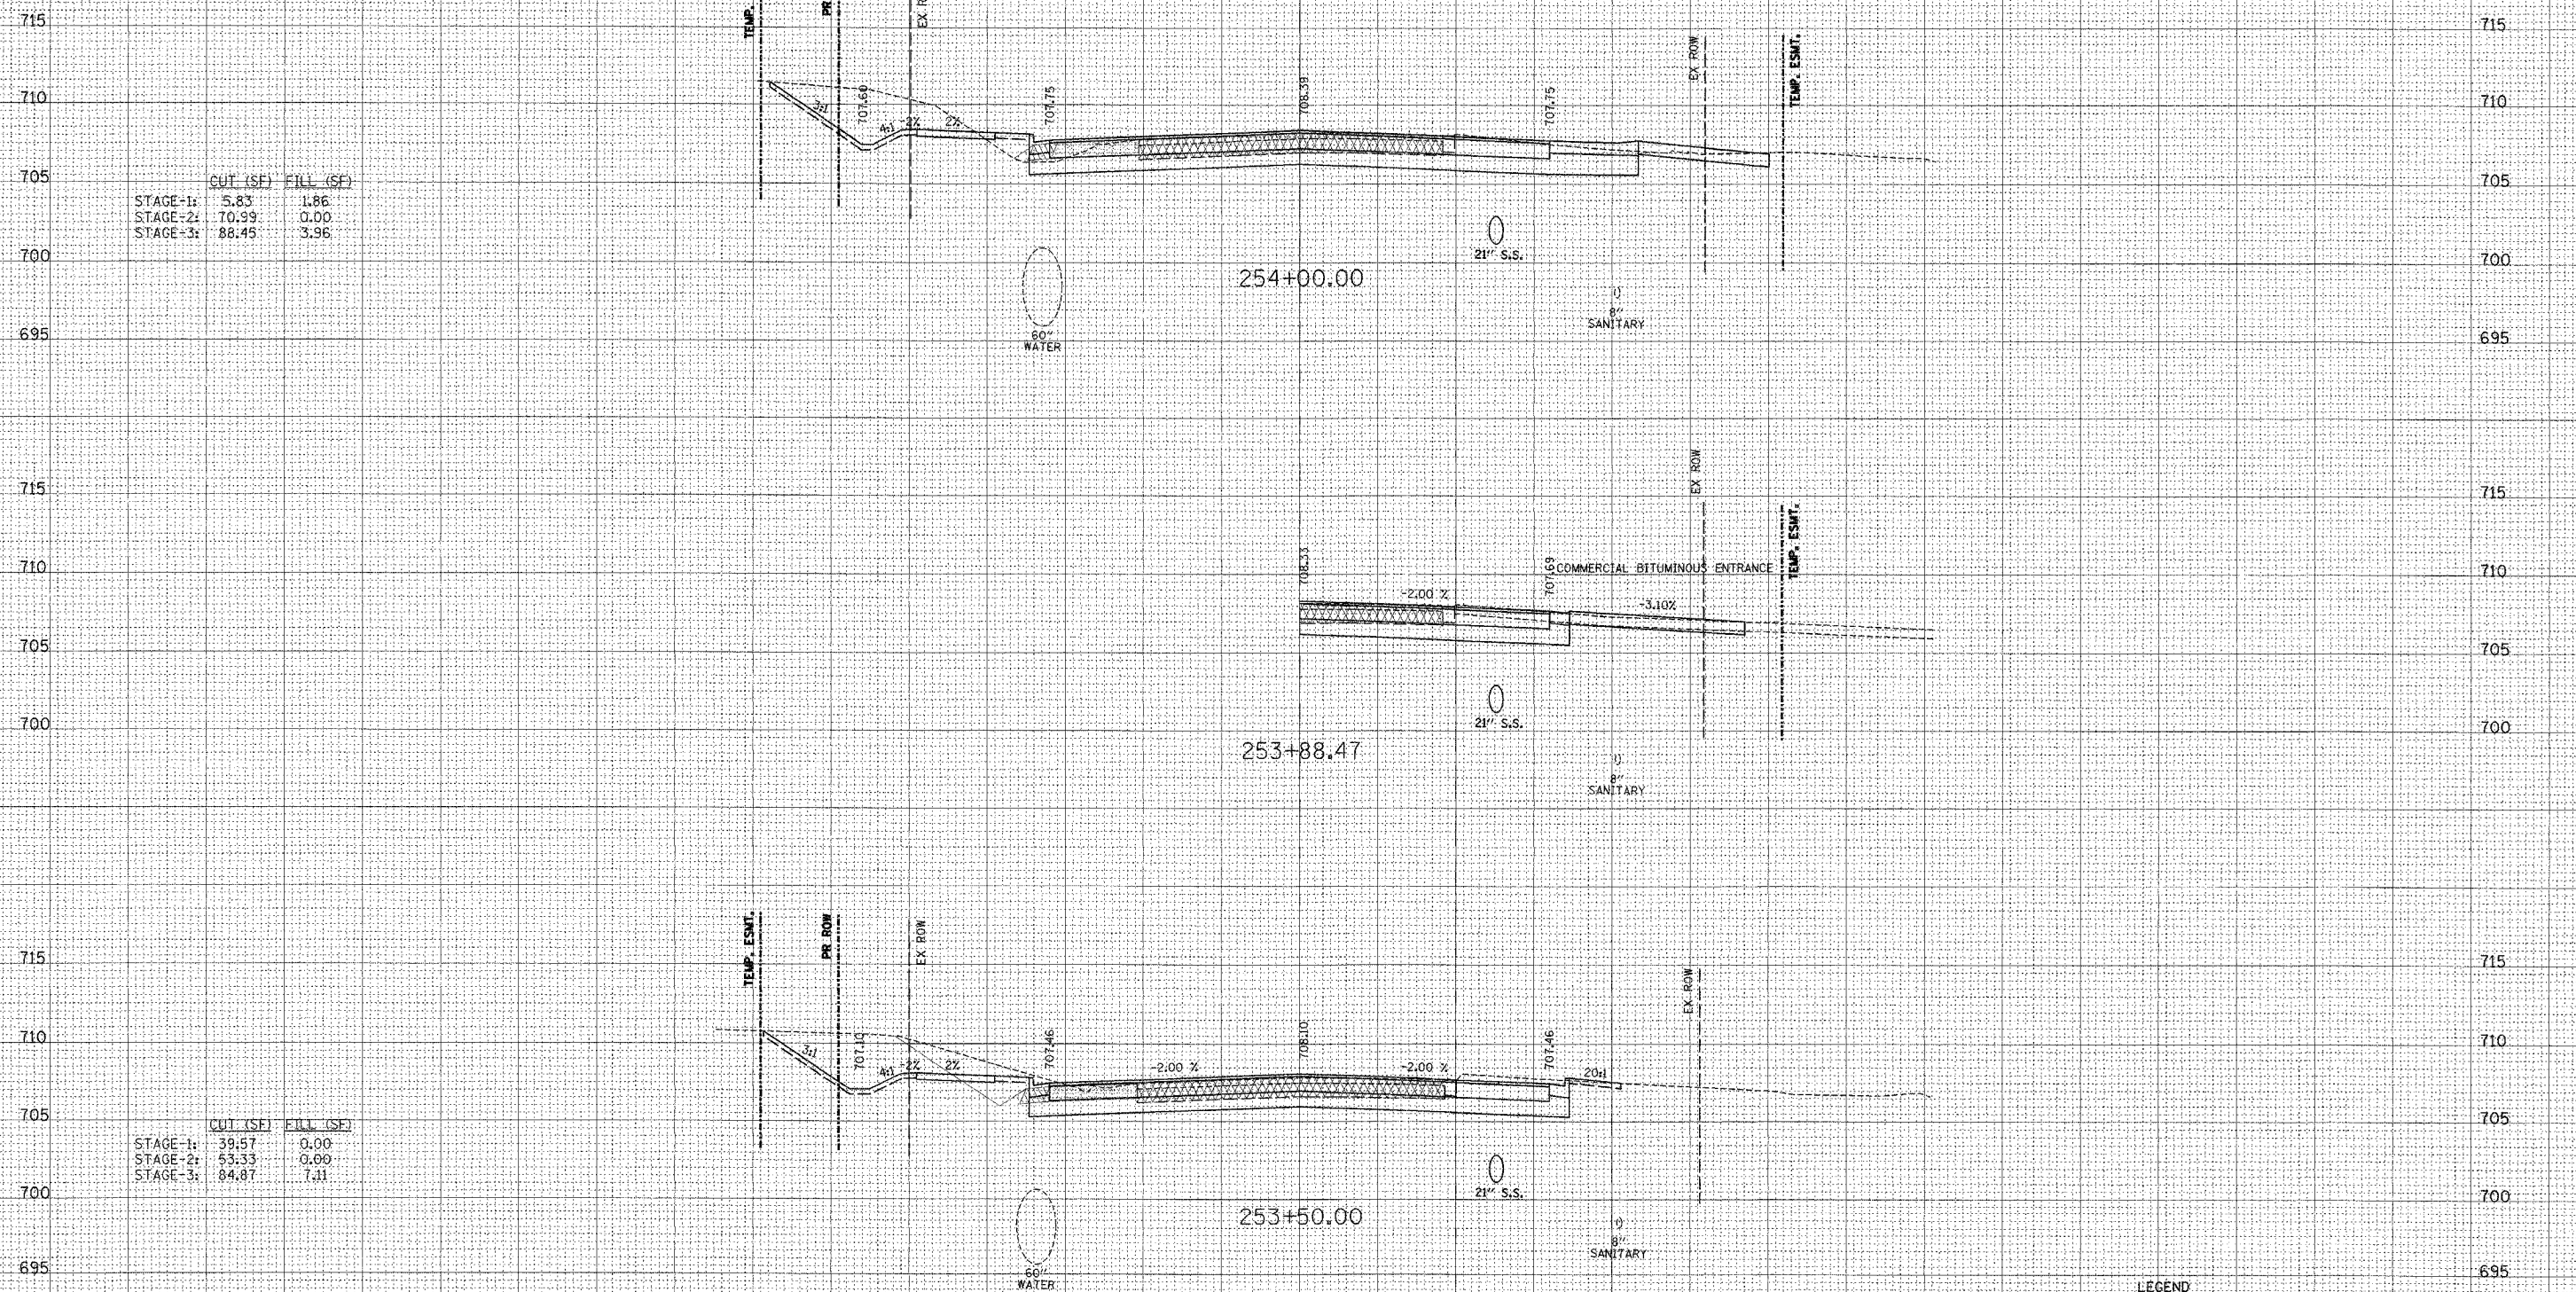

STAGE	CUT (SF)	FILL (SF)
STAGE-1:	39.57	0.00
STAGE-2:	53.33	0.00
STAGE-3:	84.87	7.11

STAGE	CUT (SF)	FILL (SF)
STAGE-1:	5.83	1.86
STAGE-2:	70.99	0.00
STAGE-3:	88.45	3.96

**LEGEND**

	TEMPORARY PAVEMENT
	TEMPORARY AGGREGATE SHOULDER
	EXCAVATION OF UNSUITABLE SOIL AND REPLACEMENT WITH POROUS GRANULAR EMBANKMENT, SPECIAL

150 140 130 120 110 100 90 80 70 60 50 40 30 20 10 0 10 20 30 40 50 60 70 80 90 100 110 120 130 140 150