


F.A.U. RTEL	SECTION	COUNTY	TOTAL SHEETS	SHEET NO.
3545	54-WRS-7	DUPAGE	235	193
STA. 260+50		TO STA. 261+00		
FED. ROAD DIST. NO.		ILLINOIS FED. AID PROJECT		
CONTRACT NO. 62291				

IL ROUTE 56



DATE: _____
 BY: _____
 CHECKED: _____
 NO. _____

DATE: _____
 BY: _____
 CHECKED: _____
 NO. _____

150 140 130 120 110 100 90 80 70 60 50 40 30 20 10 0 10 20 30 40 50 60 70 80 90 100 110 120

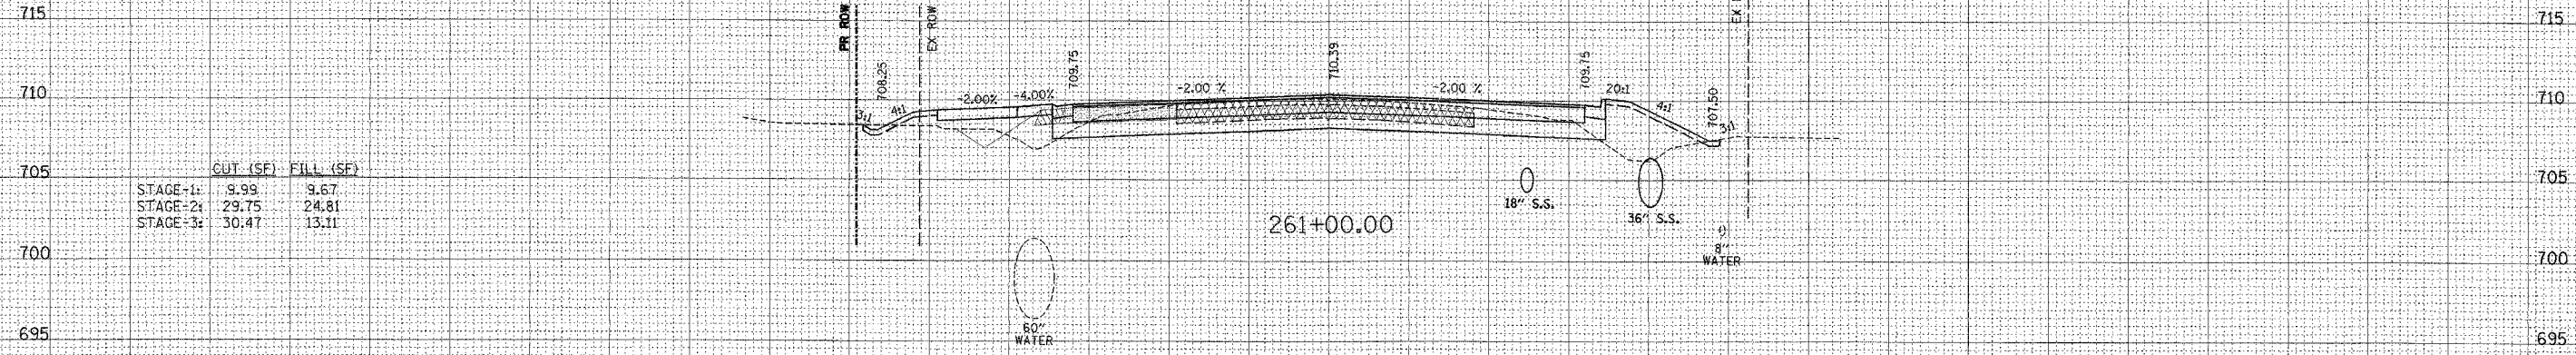

	CUT (SF)	FILL (SF)
STAGE-1:	9.99	9.67
STAGE-2:	29.75	24.81
STAGE-3:	30.47	13.11

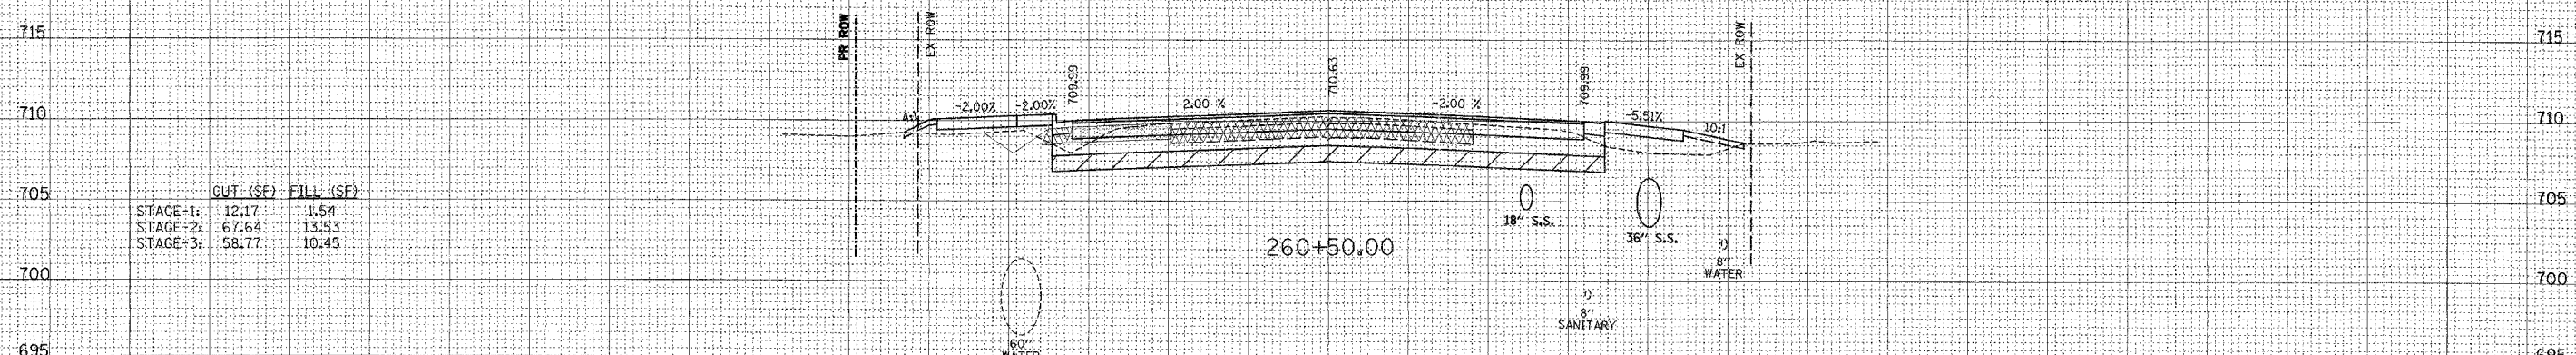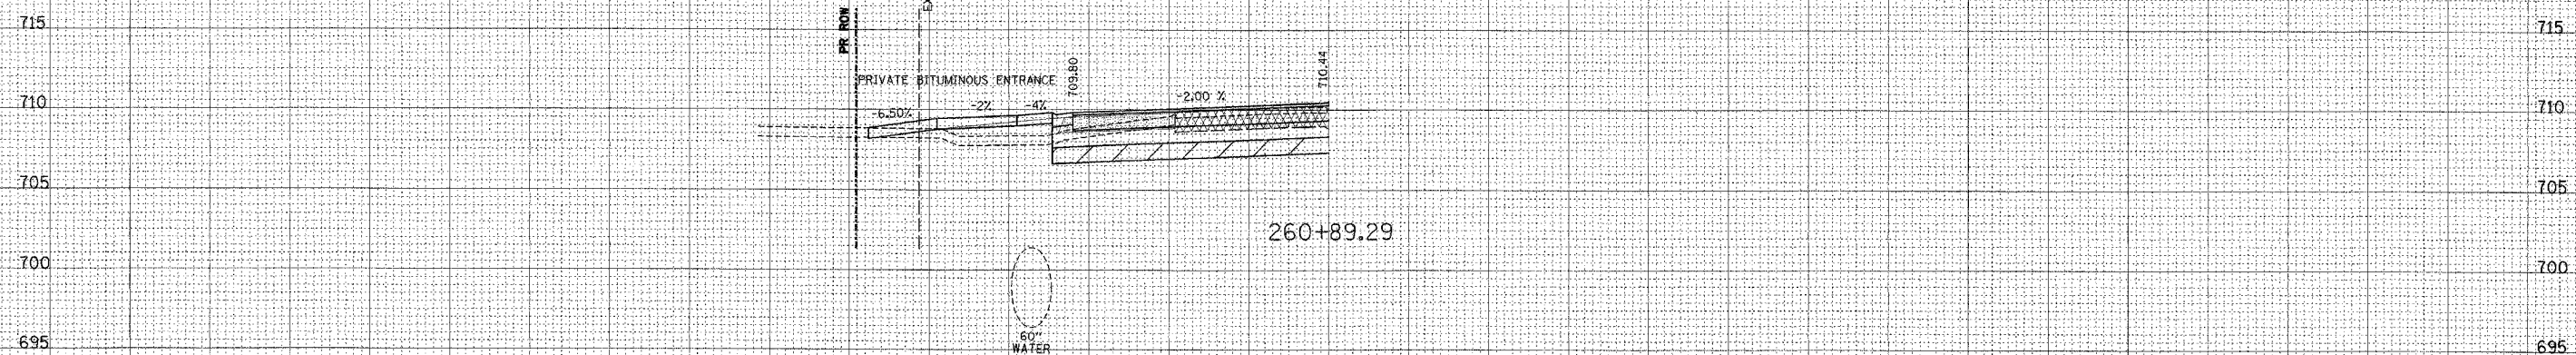

	CUT (SF)	FILL (SF)
STAGE-1:	12.17	1.54
STAGE-2:	67.64	13.53
STAGE-3:	58.77	10.45

LEGEND

	TEMPORARY PAVEMENT
	TEMPORARY AGGREGATE SHOULDER
	EXCAVATION OF UNSUITABLE SOIL AND REPLACEMENT WITH POROUS GRANULAR EMBANKMENT, SPECIAL

150 140 130 120 110 100 90 80 70 60 50 40 30 20 10 0 10 20 30 40 50 60 70 80 90 100 110 120 130 140 150